




Proposed First Floor Plan

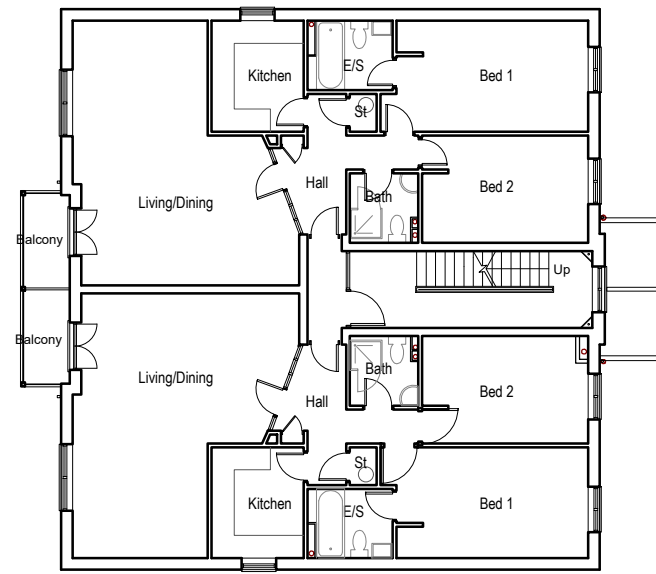


Proposed Second Floor Plan

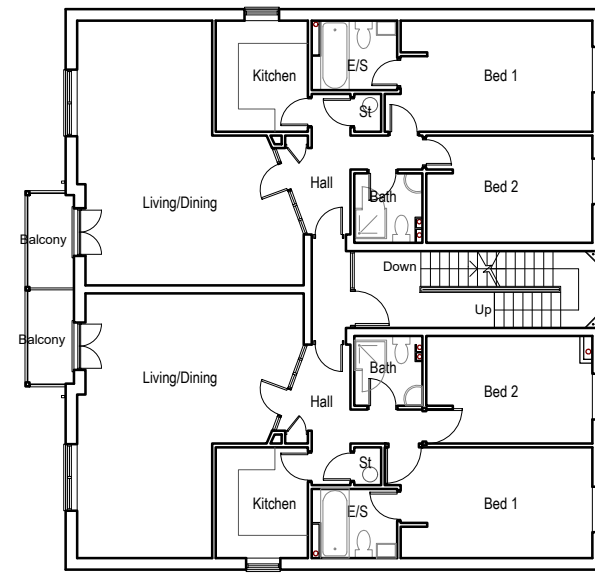


Proposed Third Floor Plan

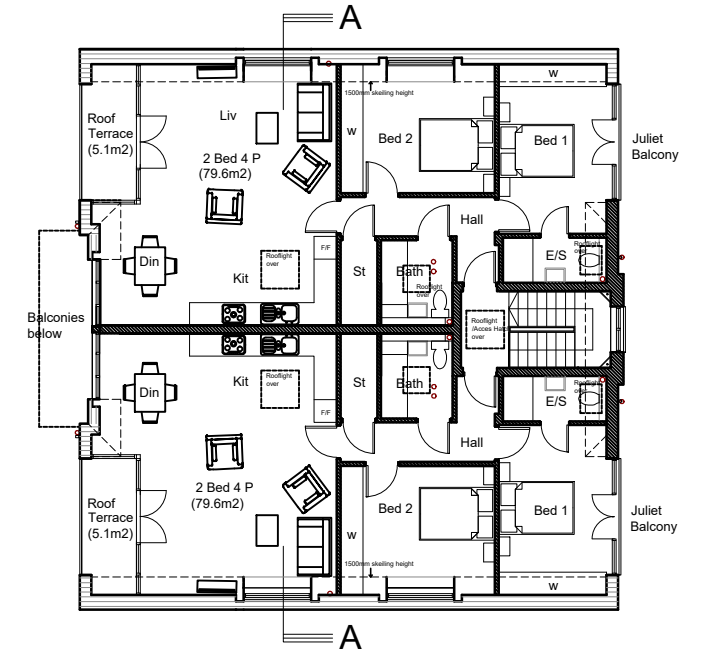



Proposed Fourth Floor Plan

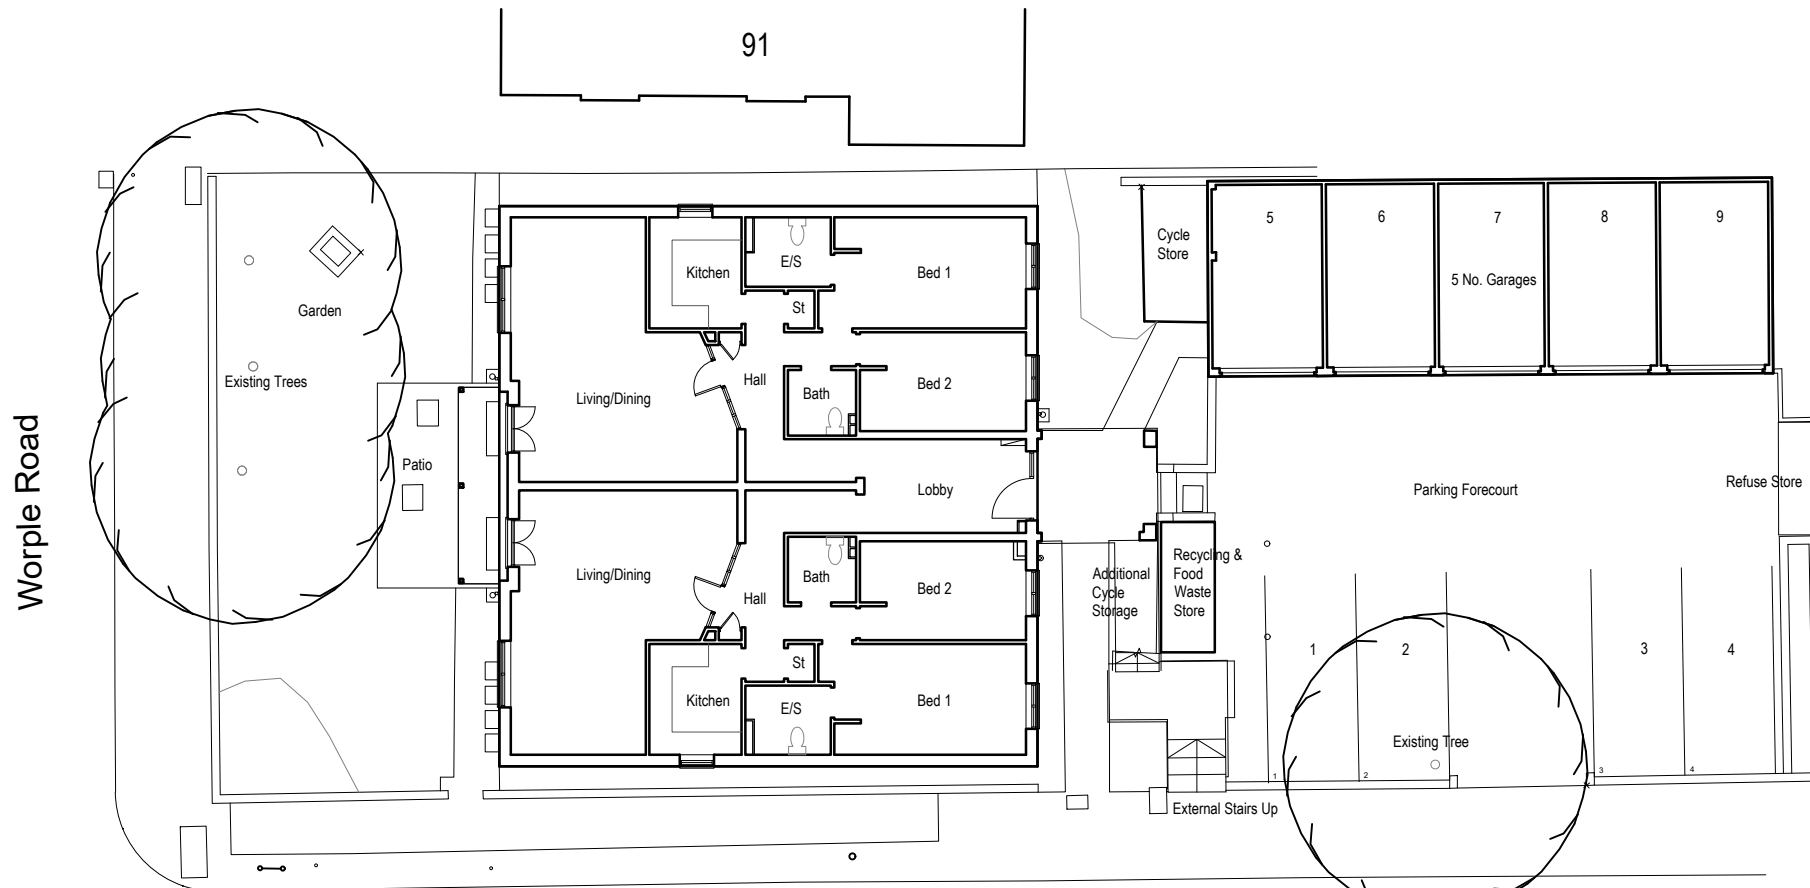

Proposed Site Plan & Ground Floor Plan

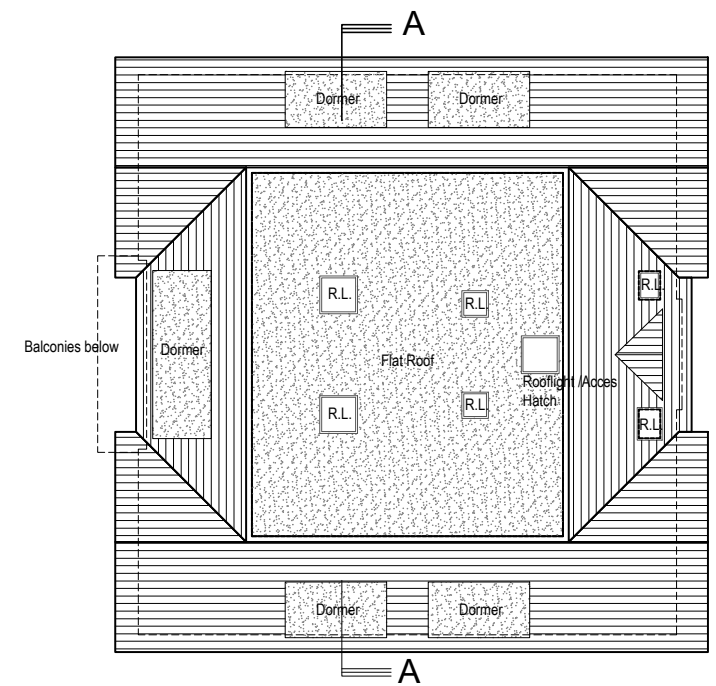

Proposed Roof Plan

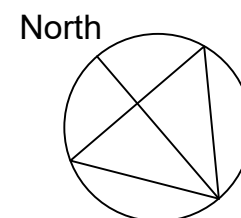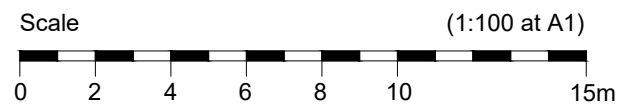

Rev.	Date	Description	Drawn
Client		GAVIL GROUP	
Project		89 WORPLE ROAD WIMBLEDON SW19 4JG	
Drawing Title		PROPOSED FLOOR PLANS	
Scale		1:100 (at A1)	
Date		May 2021	
Drawn		IR	

This page is intentionally left blank