




Front Elevation (from Worple Road)


Page 117

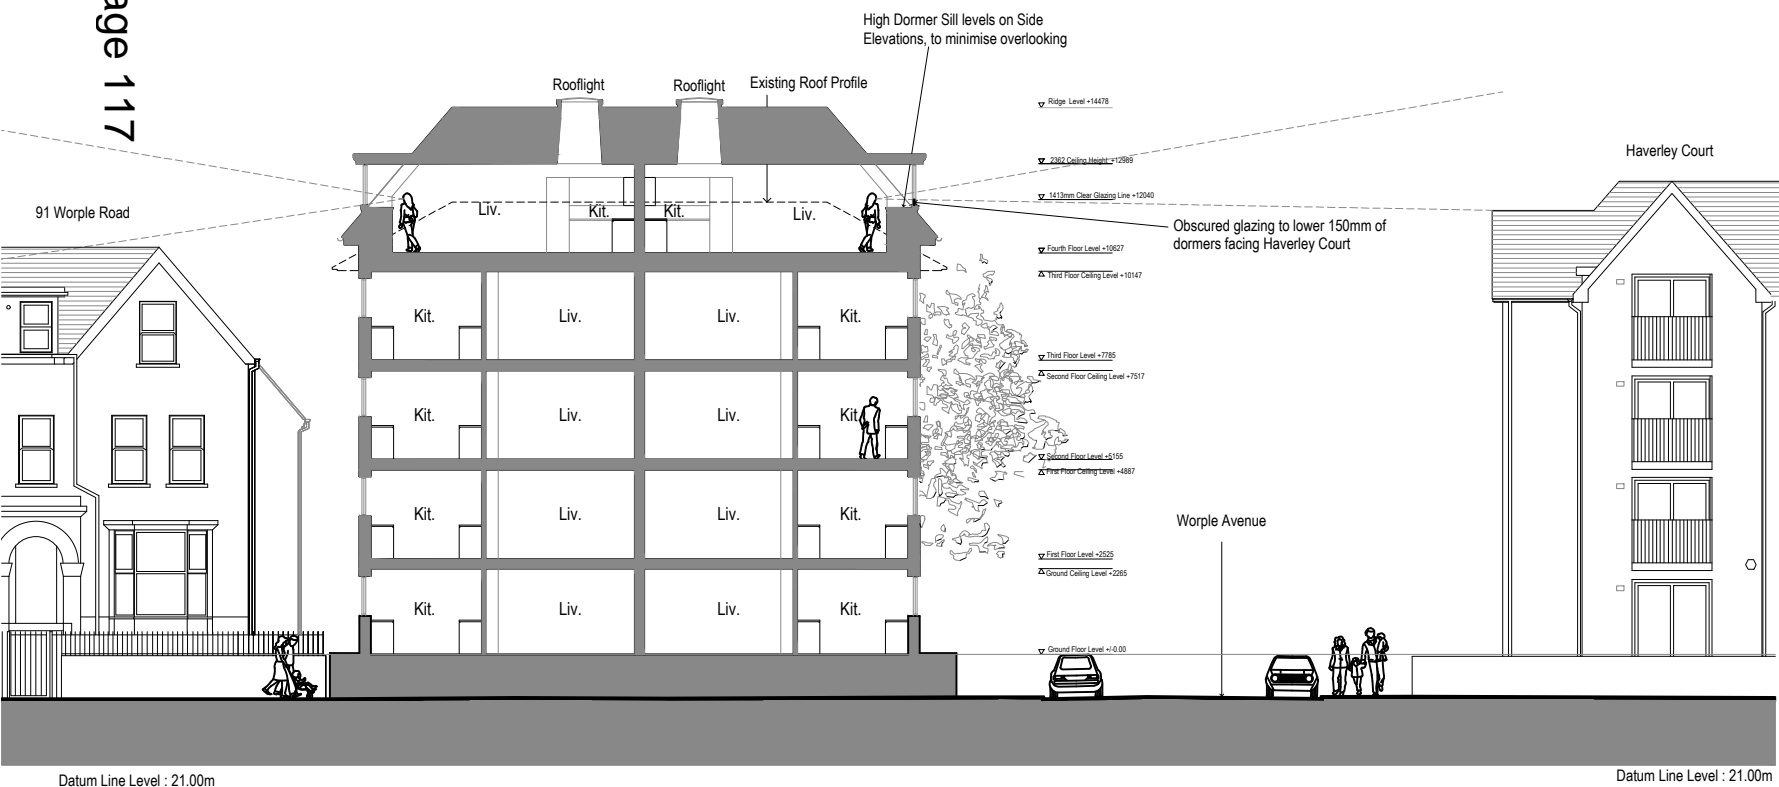

Section A:A



Rear Elevation

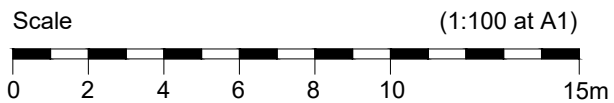

**MATERIALS LEGEND:**

1. Brickwork to match existing
2. Windows to match existing
3. Patio doors to match existing
4. Glass balustrade
5. Mid-grey roof slate, to match 93 Worple Road's roof
6. Feature eaves brackets to soffits

Rev.	Date	Description	Drawn
Client		GAVIL GROUP	
Project		89 WORPLE ROAD WIMBLEDON SW19 4JG	
Drawing Title		PROPOSED FRONT & REAR ELEVATIONS & SECTION A:A	
Scale		1:100 (at A1)	
Date		May 2021	
Drawn		IR	



This page is intentionally left blank