


SCALE - METERS

DYERGRIMES
A R C H I T E C T S
 Unit 9, Carlson Court, 116 Putney Bridge
 Road, Putney, London, SW15 2NQ
 T: 020 8780 5930
 E: info@dyergrimesarchitects.com

Client & Address MRS PAMELA TAYLOR EDGE HILL ROAD SW19 4NP	Title Proposed Location Plan	
	Date 22.11.13	Scale 1:1000 @ A3
	No. 0374(01)01	Rev. B

1. This drawing remains copyright of DyerGrimes Architects Limited and may not be reproduced or copied without consent in writing.
2. Do not scale drawing use figured dimensions only.
3. Any discrepancies between site and drawings to be reported to the architect immediately.
4. Read in conjunction with all relevant structural and mechanical & electrical engineers drawings.
5. Dimensions critical to proposed building works must be checked on site before building works commence, as certain assumptions have been made due to lack of accessibility and anomalies in the existing building.

Revisions

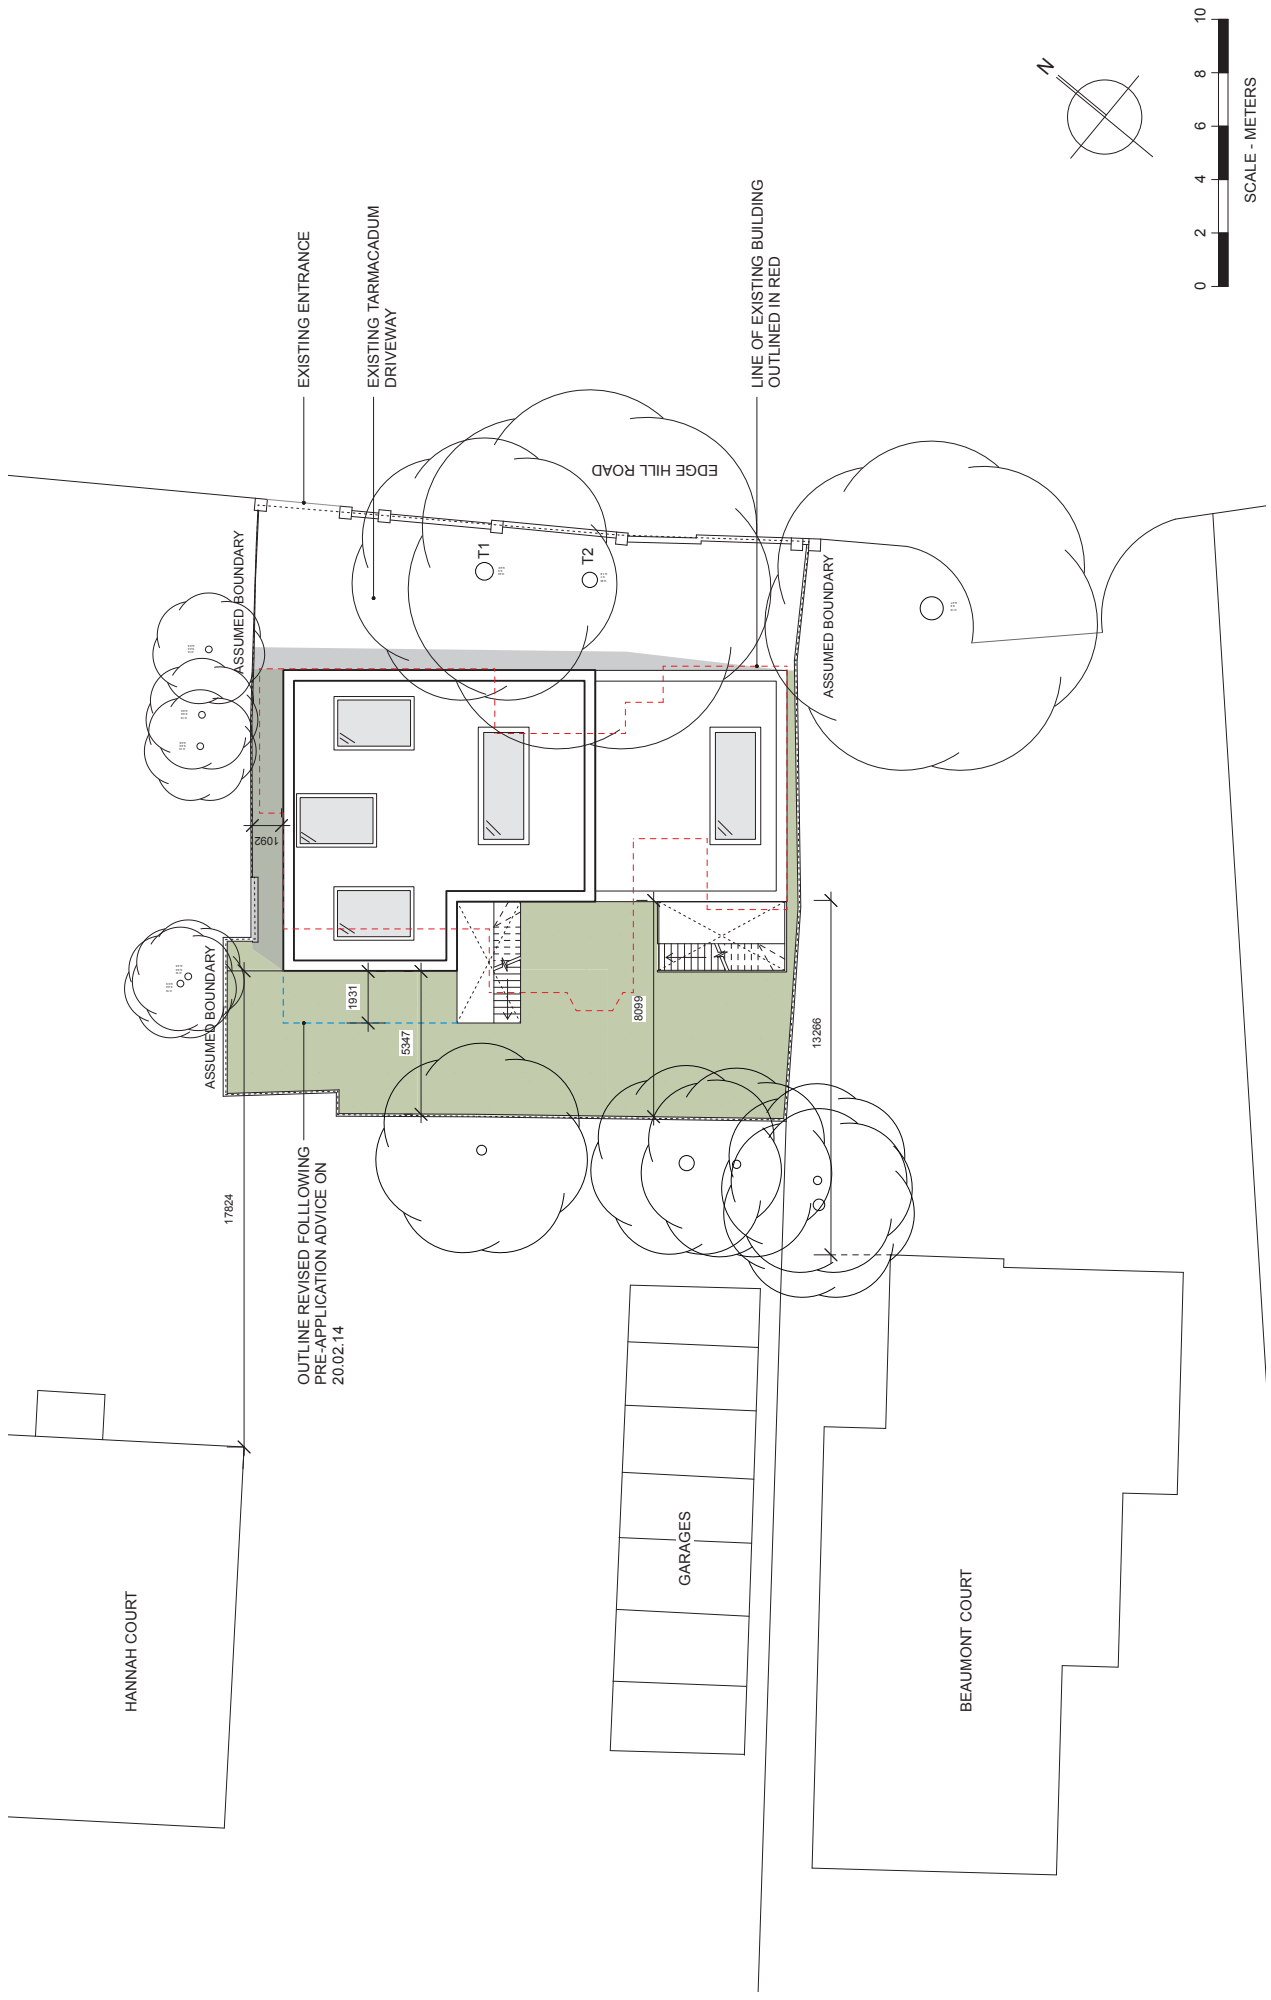

HANNAH COURT

17824

OUTLINE REVISED FOLLOWING
PRE-APPLICATION ADVICE ON
20.02.14

1931

5347

2692

8099

13286

GARAGES

BEAUMONT COURT

EDGE HILL ROAD

EXISTING ENTRANCE

EXISTING TARMACADUM
DRIVEWAY

LINE OF EXISTING BUILDING
OUTLINED IN RED



T1

T2

T3

ASSUMED BOUNDARY

ASSUMED BOUNDARY

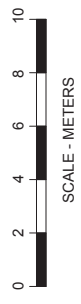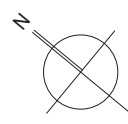

SCALE - METERS

Revisions	<p>1. This drawing remains copyright of DyerGrimes Architects Limited and may not be reproduced or copied without consent in writing.</p> <p>2. Do not scale drawing use figured dimensions only.</p> <p>3. Any discrepancies between site and drawings to be reported to the architect in writing.</p> <p>4. Read in conjunction with all relevant structural and mechanical & electrical engineers drawings.</p> <p>5. Dimensions critical to proposed building works must be checked on site before building works commence, as certain assumptions have been made due to lack of accessibility and anomalies in the existing building.</p>		Client & Address MRS PAMELA TAYLOR EDGE HILL ROAD SW19 4NP	Title Proposed Site Plan
	Date 22.11.13	Scale 1:200 @ A3	No. 0374(01)02	Rev. B

DYERGRIMES
ARCHITECTS
Unit 9, Carlson Court, 116 Putney Bridge
Road, Putney, London, SW15 2NQ
T: 020 8780 5930
E: info@dyergrimesarchitects.com



OUTLINE REVISED FOLLOWING
PRE-APPLICATION ADVICE ON
20.02.14

2000

GROSS INTERNAL FLOOR AREA	= 137 SQM
FIRST FLOOR	= 147 SQM
GROUND FLOOR	= 147 SQM
BASEMENT	= 147 SQM
TOTAL	= 431 SQM

DYERGRIMES
ARCHITECTS
Unit 9, Carlson Court, 116 Putney Bridge
Road, Putney, London, SW15 2NQ
T: 020 8780 5930
E: info@dyergrimesarchitects.com

Client & Address	MRS PAMELA TAYLOR EDGE HILL ROAD SW19 4NP	Title	Proposed Basement Plan
Date	22.11.13	No.	0374(01)03
Scale	1:100 @ A3	Rev.	B

1. This drawing remains copyright of DyerGrimes Architects Limited and may not be reproduced or copied without consent in writing.
2. Do not scale drawing use figured dimensions only.
3. Any discrepancies between site and drawings to be reported to the architect immediately.
4. Read in conjunction with all relevant structural and mechanical & electrical engineers drawings.
5. Dimensions critical to proposed building works must be checked on site before building works commence, as certain assumptions have been made due to lack of accessibility and anomalies in the existing building.

Revisions	
-----------	--




OUTLINE REVISED FOLLOWING
PRE-APPLICATION ADVICE ON
20.02.14

GROSS INTERNAL FLOOR AREA	
FIRST FLOOR	= 137 SQM
GROUND FLOOR	= 147 SQM
BASEMENT	= 147 SQM
TOTAL	= 431 SQM

DYERGRIMES
ARCHITECTS
Unit 9, Carlson Court, 116, Putney Bridge
Road, Putney, London, SW15 2NQ
T: 020 8780 5930
E: info@dyeigrimesarchitects.com

Client & Address MRS PAMELA TAYLOR EDGE HILL ROAD SW19 4NP	Title Proposed Ground Floor Plan	
Date 22.11.13	Scale 1:100 @ A3	No. 0374(01)04
		Rev. B

1. This drawing remains copyright of DyerGrimes Architects Limited and may not be reproduced or copied without consent in writing.
 2. Do not scale drawing use figured dimensions only.
 3. Any discrepancies between site and drawings to be reported to the architect immediately.
 4. Read in conjunction with all relevant structural and mechanical & electrical engineers drawings.
 5. Dimensions critical to proposed building works must be checked on site before building works commence, as certain assumptions have been made due to lack of accessibility and anomalies in the existing building.

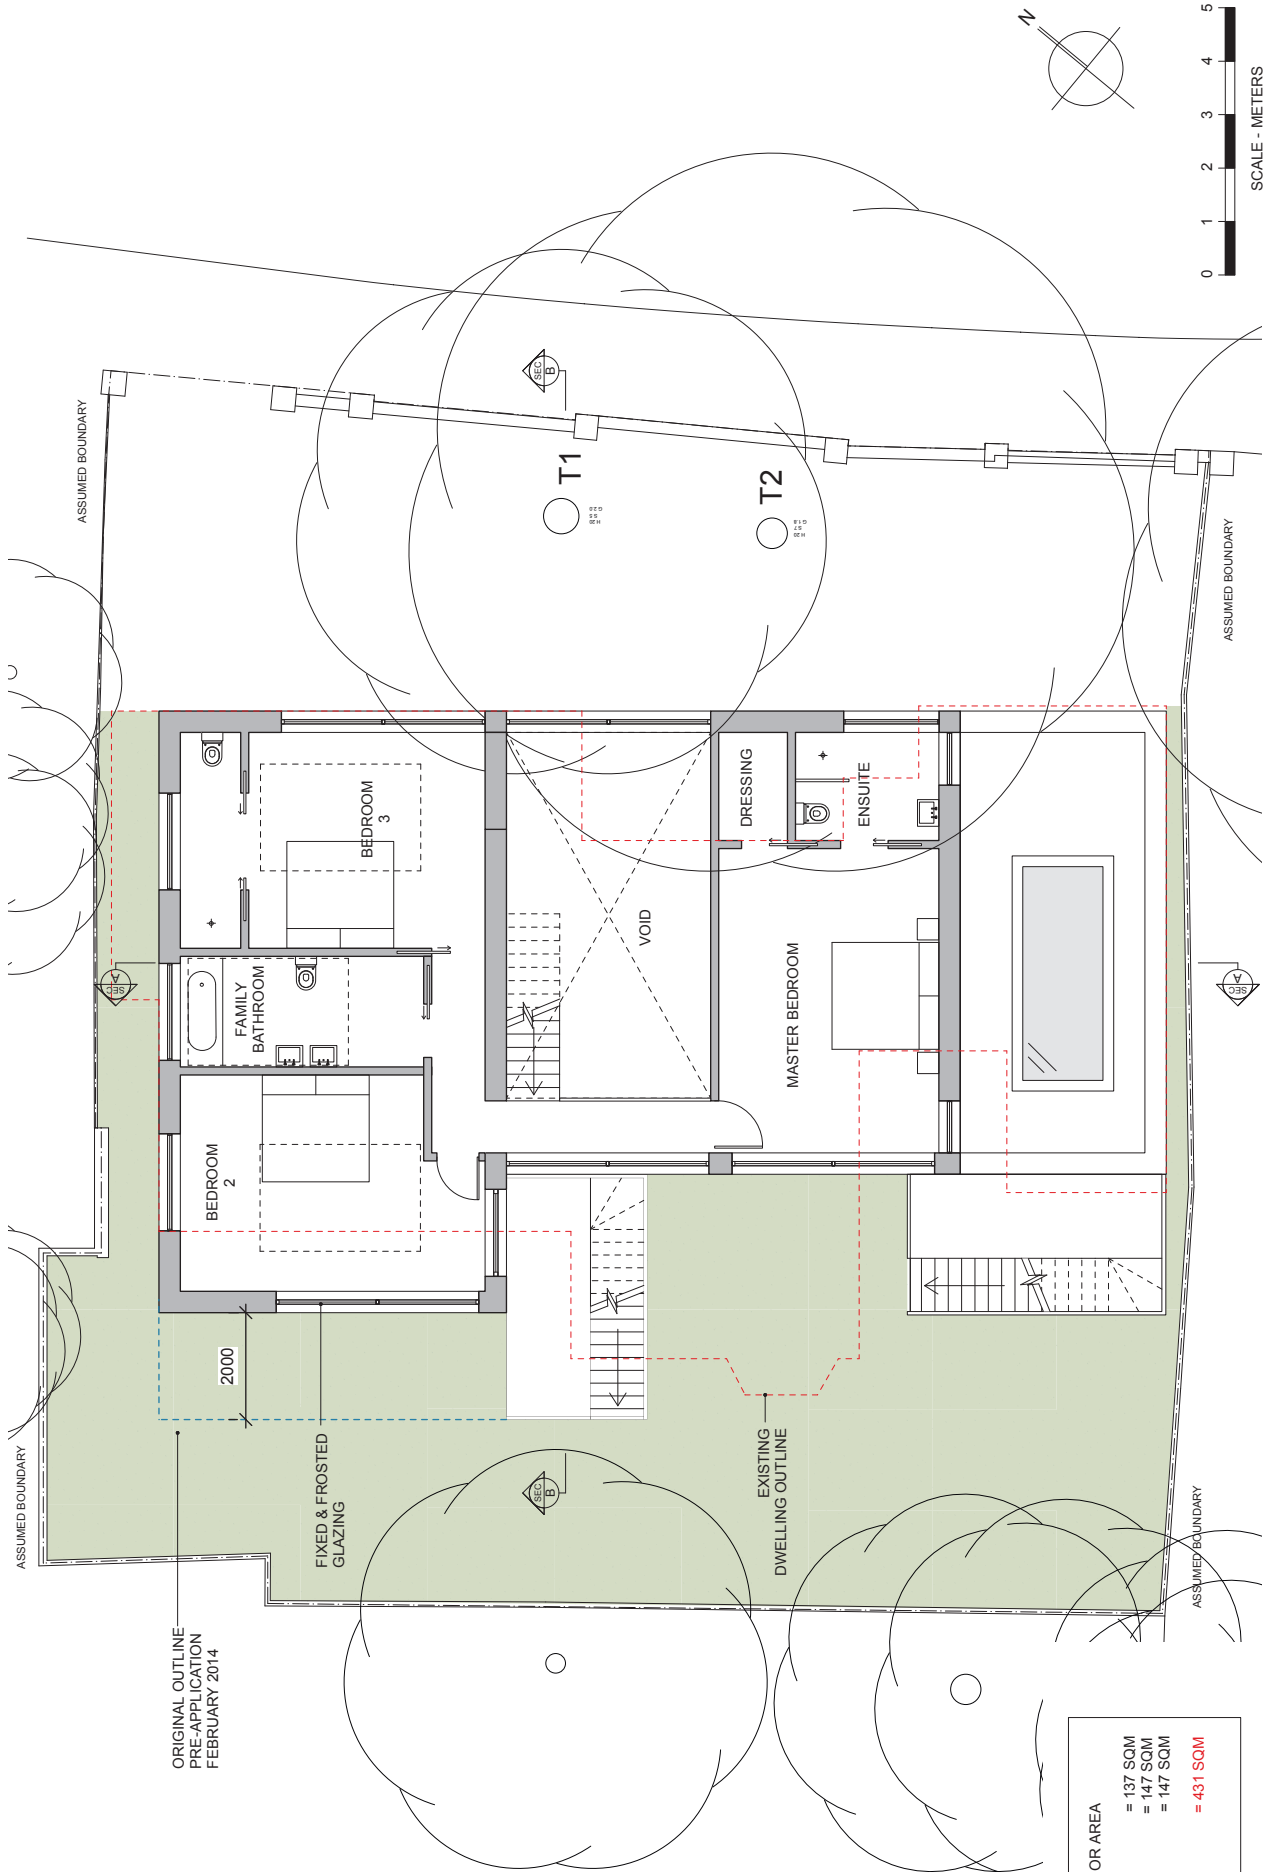

ORIGINAL OUTLINE
PRE-APPLICATION
FEBRUARY 2014

2000

FIXED & FROSTED
GLAZING

EXISTING
DWELLING OUTLINE

VOID

MASTER BEDROOM

DRESSING

ENSUITE

BEDROOM 3

BEDROOM 2


FAMILY BATHROOM

T1

T2

GROSS INTERNAL FLOOR AREA	= 137 SQM
FIRST FLOOR	= 147 SQM
GROUND FLOOR	= 147 SQM
BASEMENT	
TOTAL	= 431 SQM

<p>DYERGRIMES ARCHITECTS Unit 9, Carlsson Court, 116 Putney Bridge Road, Putney, London, SW15 2NQ T: 020 8780 5930 E: info@dyeergrimesarchitects.com</p>	
<p>Client & Address MRS PAMELA TAYLOR EDGE HILL ROAD SW19 4NP</p>	<p>Title Proposed First Floor Plan</p>
<p>Date 22.11.13</p>	<p>Scale 1:100 @ A3</p>
<p>No. 0374(01)05</p>	<p>Rev. C</p>
<p>1. This drawing remains copyright of DyerGrimes Architects Limited and may not be reproduced or copied without consent in writing. 2. Do not scale drawing use figured dimensions only. 3. Any discrepancies between site and drawings to be reported to the architect immediately. 4. Read in conjunction with all relevant structural and mechanical & electrical engineers drawings. 5. Dimensions critical to proposed building works must be checked on site before building works commence, as certain assumptions have been made due to lack of accessibility and anomalies in the existing building.</p>	
<p>Revisions</p>	


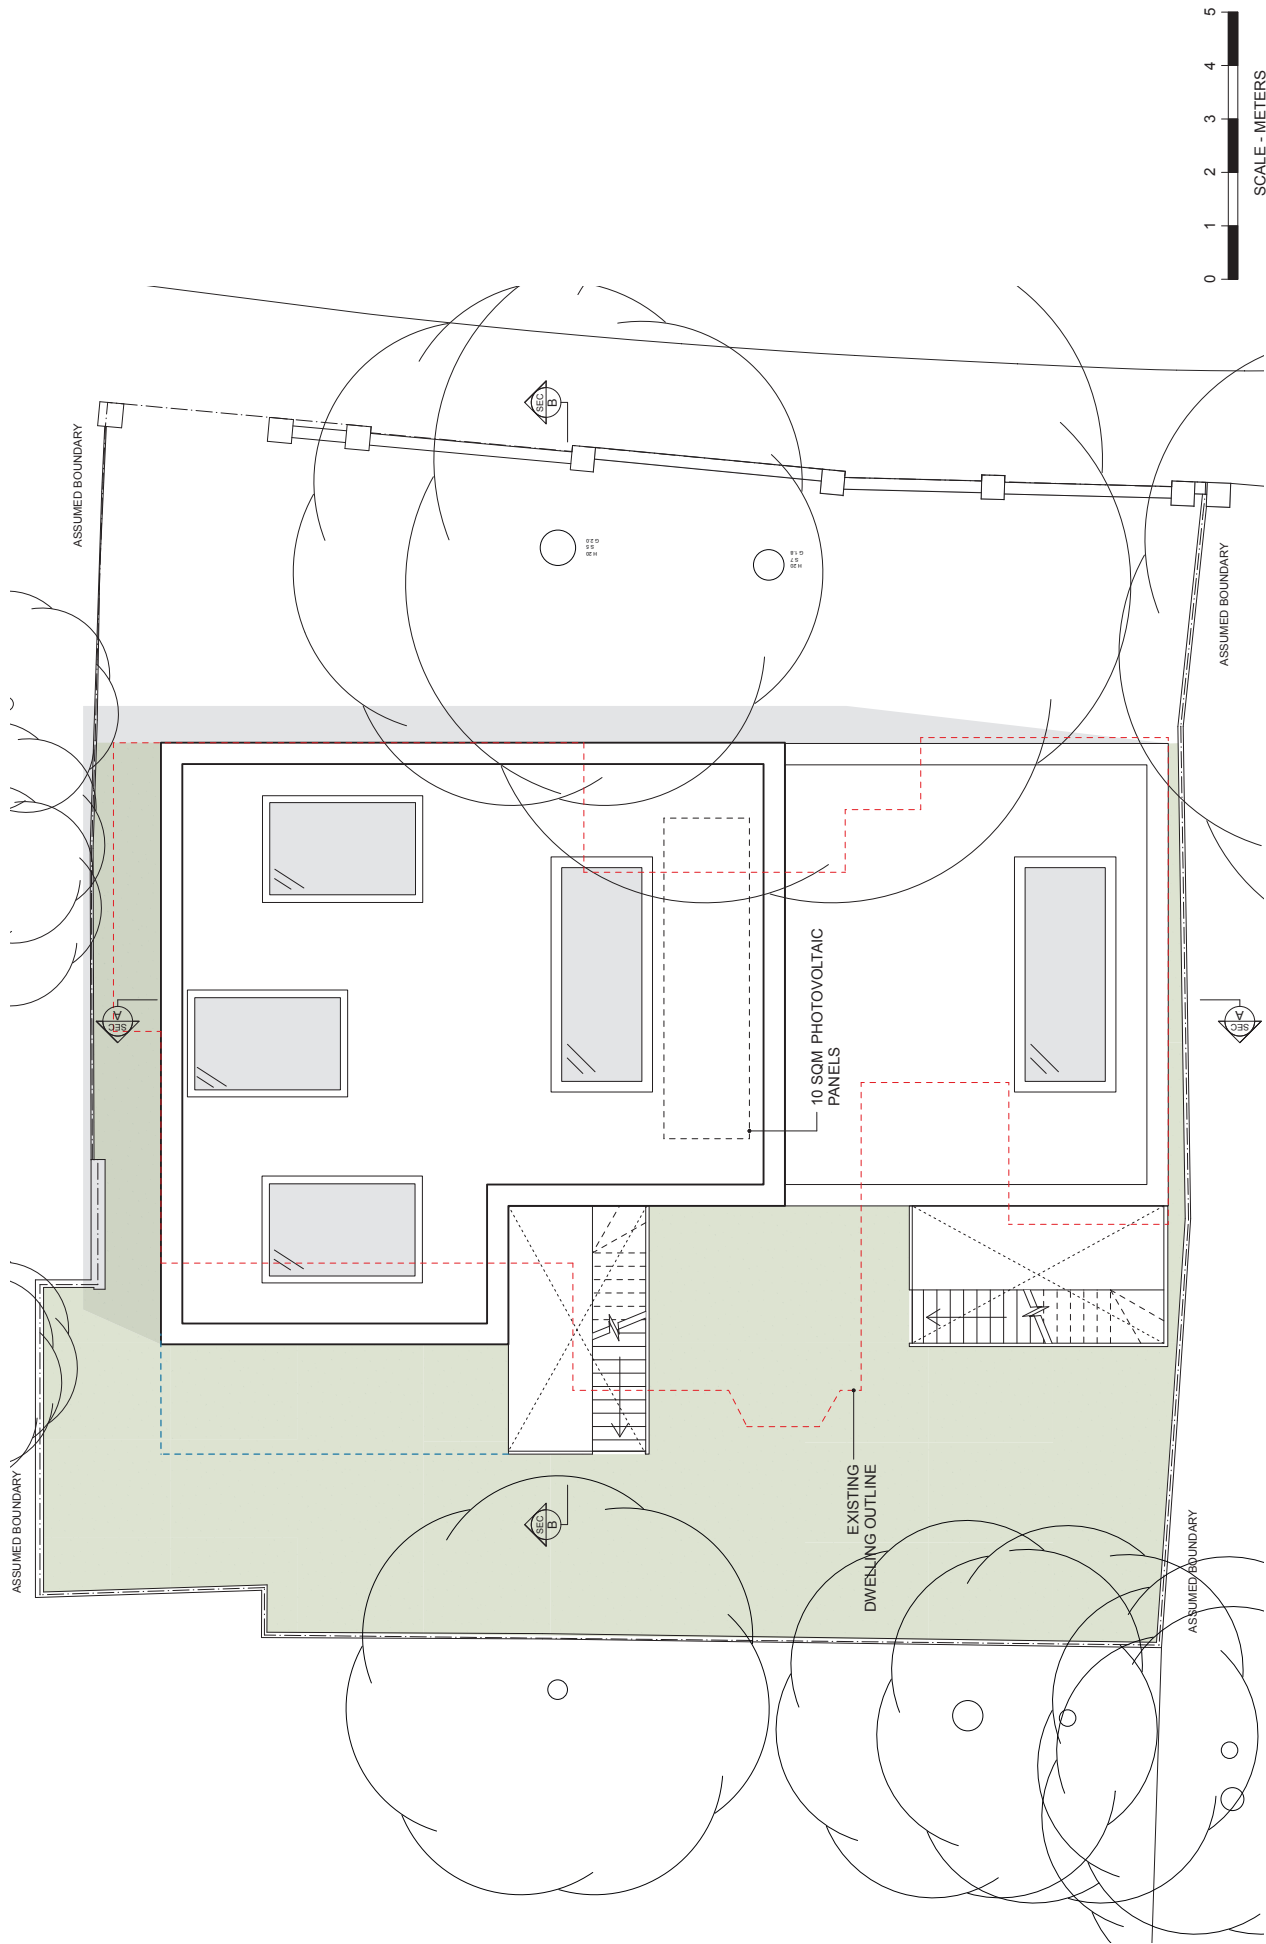


DYERGRIMES
A R C H I T E C T S
 Unit 9, Carlson Court, 116 Putney Bridge
 Road, Putney, London, SW15 2NQ
 T: 020 8780 5930
 E: info@dyergrimesarchitects.com

Client & Address MRS PAMELA TAYLOR EDGE HILL ROAD SW19 4NP	Title Proposed Roof Plan
Date 22.11.13	No. 0374(01)06
Scale 1:100 @ A3	Rev. B

1. This drawing remains copyright of DyerGrimes Architects Limited and may not be reproduced or copied without consent in writing.
 2. Do not scale drawing use figured dimensions only.
 3. Any discrepancies between site and drawings to be reported to the architect immediately.
 4. Read in conjunction with all relevant structural and mechanical & electrical engineers drawings.
 5. Dimensions critical to proposed building works must be checked on site before building works commence, as certain assumptions have been made due to lack of accessibility and anomalies in the existing building.

Revisions

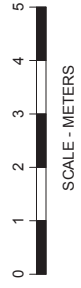
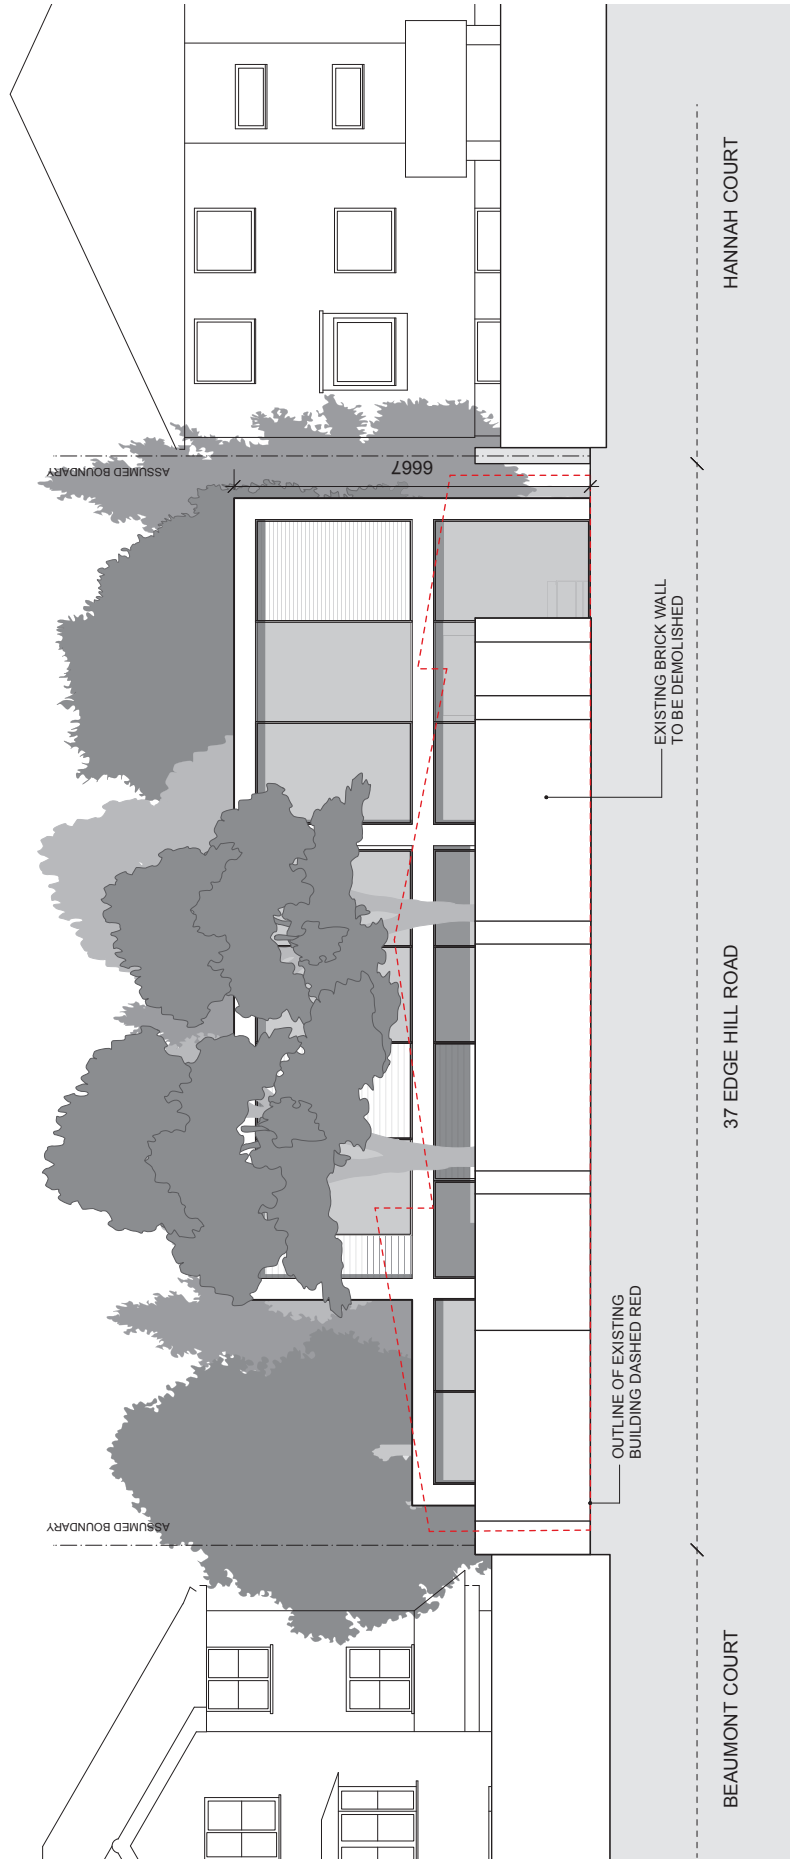


Revisions


1. This drawing remains copyright of DyerGrimes Architects Limited and may not be reproduced or copied without consent in writing.
2. Do not scale drawing use figured dimensions only.
3. Any discrepancies between site and drawings to be reported to the architect immediately.
4. Read in conjunction with all relevant structural and mechanical & electrical engineers drawings.
5. Dimensions critical to proposed building works must be checked on site before building works commence, as certain assumptions have been made due to lack of accessibility and anomalies in the existing building.

Client & Address MRS PAMELA TAYLOR EDGE HILL ROAD SW19 4NP		Title Proposed Street Elevation	
Date 22.11.13	Scale 1:100 @ A3	No. 0374(01)07	Rev. B

DYERGRIMES
A R C H I T E C T S
 Unit 9, Carlson Court, 116 Putney Bridge
 Road, Putney, London, SW15 2NQ
 T: 020 8780 5930
 E: info@dyeigrimesarchitects.com

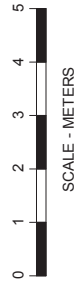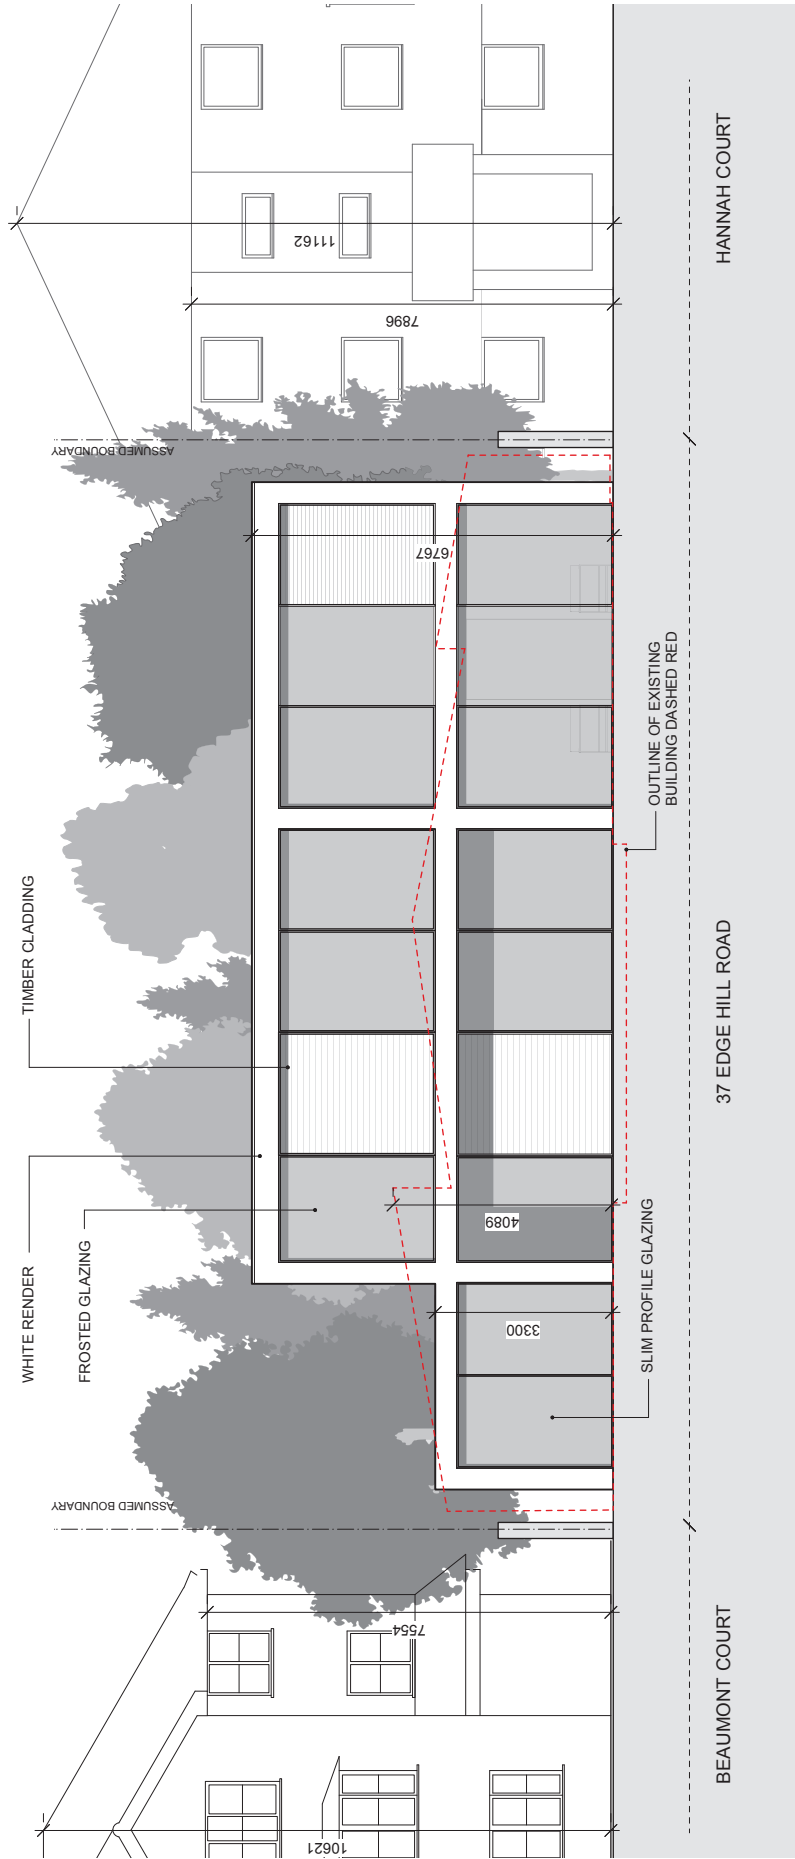

Revisions	<p>1. This drawing remains copyright of DyerGrimes Architects Limited and may not be reproduced or copied without consent in writing.</p> <p>2. Do not scale drawing use figured dimensions only.</p> <p>3. Any discrepancies between site and drawings to be reported to the architect.</p> <p>4. Read in conjunction with all relevant structural and mechanical & electrical engineers drawings.</p> <p>5. Dimensions critical to proposed building works must be checked on site before building works commence, as certain assumptions have been made due to lack of accessibility and anomalies in the existing building.</p>		<p>Client & Address MRS PAMELA TAYLOR EDGE HILL ROAD SW19 4NP</p>	<p>Title Proposed Front Elevation</p>	<p>No. 0374(01)08</p>	<p>Rev. B</p>
	<p>Date 22.11.13</p>	<p>Scale 1:100 @ A3</p>	<p>DYERGRIMES ARCHITECTS Unit 9, Carlson Court, 116 Putney Bridge Road, Putney, London, SW15 2NQ T: 020 8780 5930 E: info@dyergrimesarchitects.com</p>			


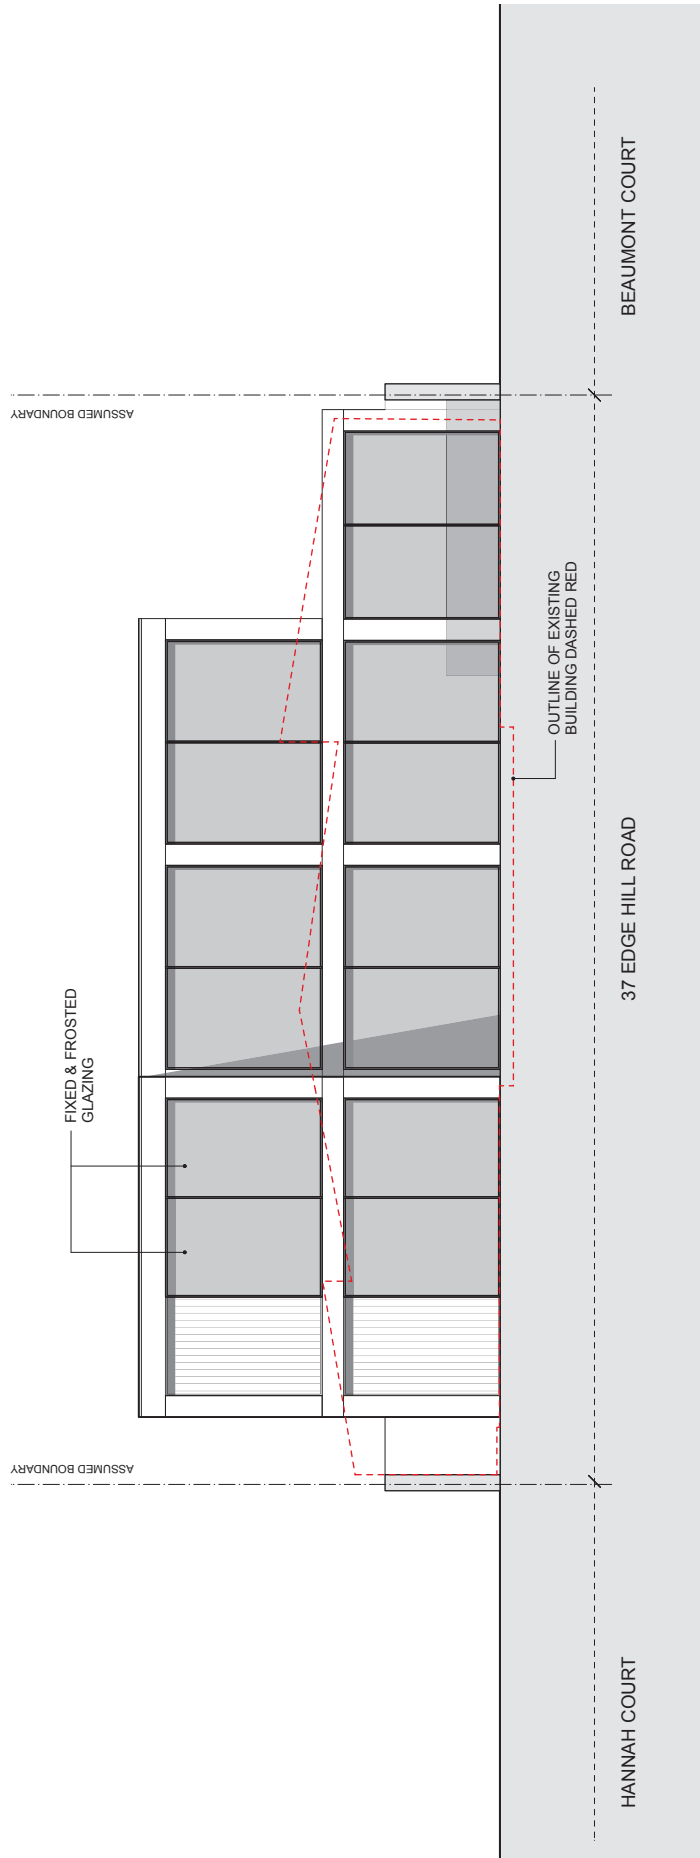


Revisions

1. This drawing remains copyright of DyerGrimes Architects Limited and may not be reproduced or copied without consent in writing.
2. Do not scale drawing use figured dimensions only.
3. Any discrepancies between site and drawings to be reported to the architect immediately.
4. Read in conjunction with all relevant structural and mechanical & electrical engineers drawings.
5. Dimensions critical to proposed building works must be checked on site before building works commence, as certain assumptions have been made due to lack of accessibility and anomalies in the existing building.



Client & Address MRS PAMELA TAYLOR EDGE HILL ROAD SW19 4NP		Title Proposed Rear Elevation	
Date 22.11.13	Scale 1:100 @ A3	No. 0374(01)09	Rev. C

DYERGRIMES
A R C H I T E C T S
 Unit 9, Carlison Court, 116 Putney Bridge
 Road, Putney, London, SW15 2NQ
 T: 020 8780 5930
 E: info@dyergrimesarchitects.com

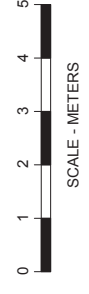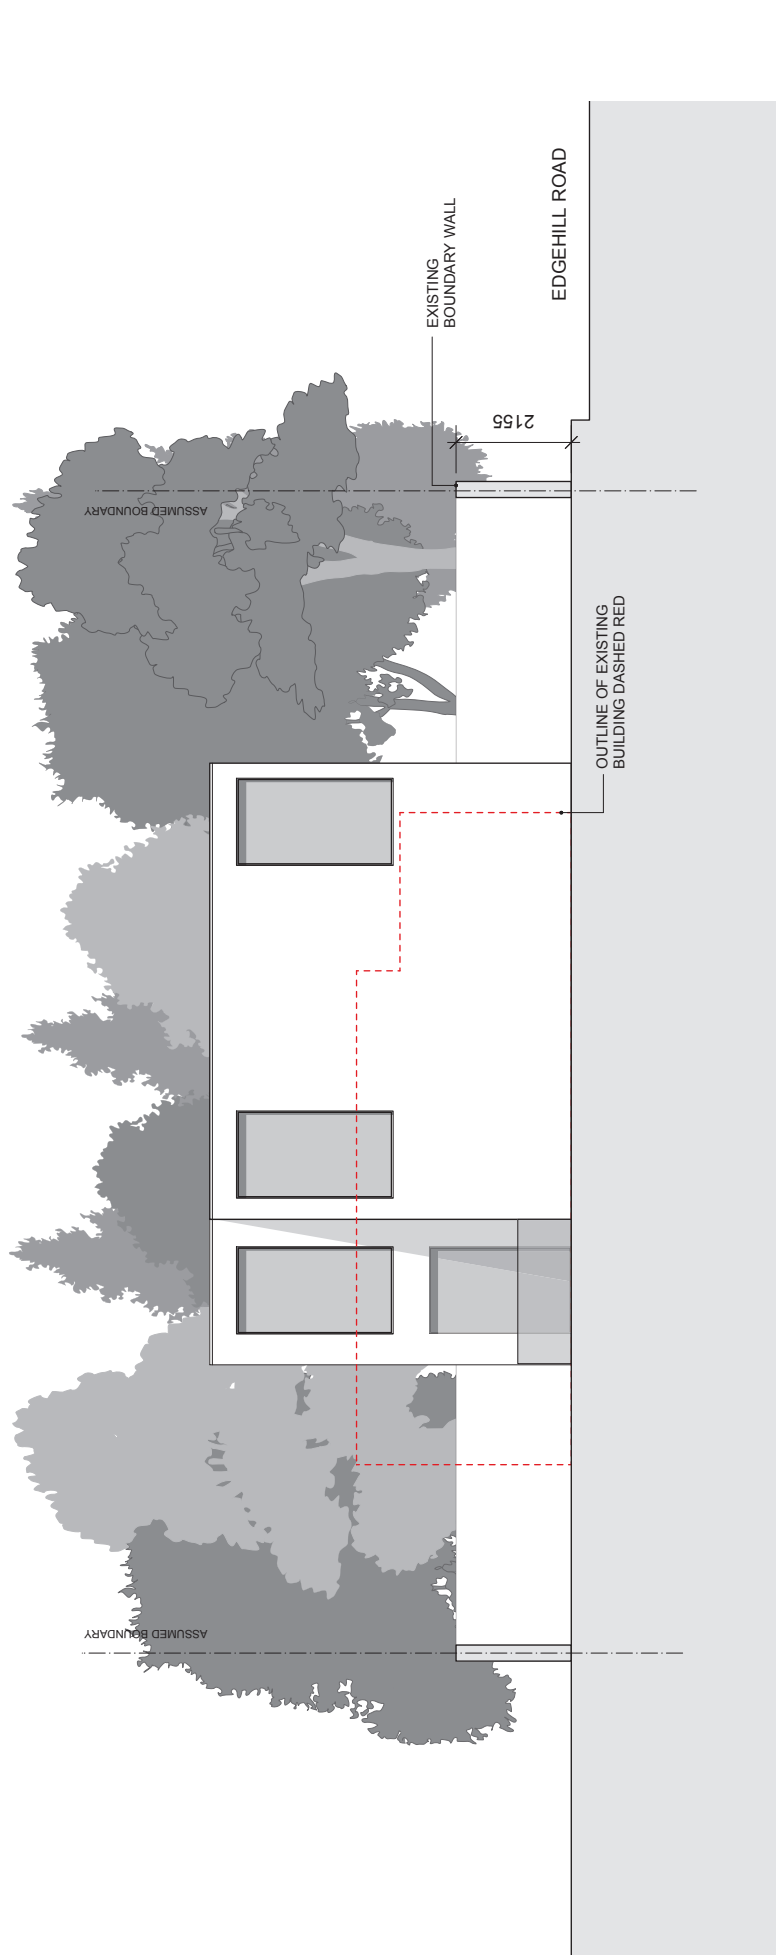

Revisions	<p>1. This drawing remains copyright of DyerGrimes Architects Limited and may not be reproduced or copied without consent in writing.</p> <p>2. Do not scale drawing use figured dimensions only.</p> <p>3. Any discrepancies between site and drawings to be reported to the architect immediately.</p> <p>4. Read in conjunction with all relevant structural and mechanical & electrical engineers drawings.</p> <p>5. Dimensions critical to proposed building works must be checked on site before building works commence, as certain assumptions have been made due to lack of accessibility and anomalies in the existing building.</p>		<p>Client & Address MRS PAMELA TAYLOR EDGE HILL ROAD SW19 4NP</p>	<p>Title Proposed Side Elevation</p>	<p>Scale 1:100 @ A3</p>	<p>No. 0374(01)10</p>	<p>Rev. B</p>
	<p>Date 22.11.13</p>	<p>Scale 1:100 @ A3</p>	<p>No. 0374(01)10</p>	<p>Rev. B</p>			

DYERGRIMES
ARCHITECTS
Unit 9, Carlson Court, 116 Putney Bridge Road, Putney, London, SW15 2NQ
T: 020 8760 5930
E: info@dyergrimesarchitects.com

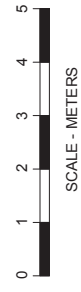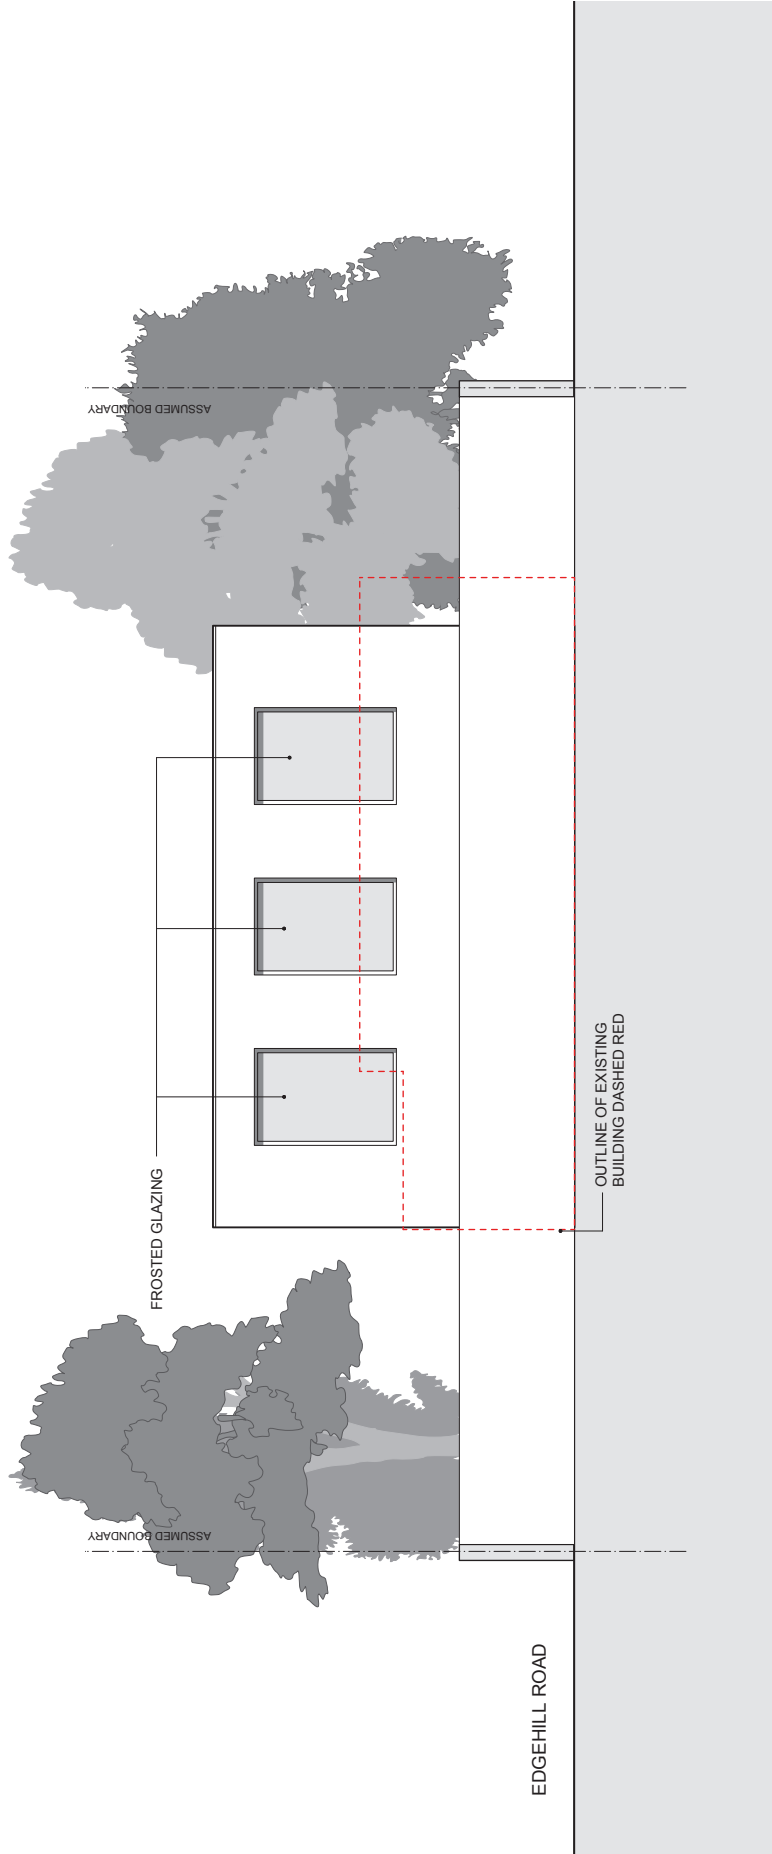

Revisions	1. This drawing remains copyright of DyerGrimes Architects Limited and may not be reproduced or copied without consent in writing. 2. Do not scale drawing use figured dimensions only. 3. Any discrepancies between site and drawings to be reported to the architect immediately. 4. Read in conjunction with all relevant structural and mechanical & electrical engineers drawings. 5. Dimensions critical to proposed building works must be checked on site before building works commence, as certain assumptions have been made due to lack of accessibility and anomalies in the existing building.		Client & Address MRS PAMELA TAYLOR EDGE HILL ROAD SW19 4NP Date 22.11.13		Title Proposed Side Elevation No. 0374(01)11 Rev. B	
	Scale 1,100 @ A3		DYERGRIMES A R C H I T E C T S Unit 9, Carlson Court, 116 Putney Bridge Road, Putney, London, SW15 2NQ T: 020 8780 5930 E: info@dyergrimesarchitects.com			





Revisions

1. This drawing remains copyright of DyerGrimes Architects Limited and may not be reproduced or copied without consent in writing.
2. Do not scale drawing use figured dimensions only.
3. Any discrepancies between site and drawings to be reported to the architect immediately.
4. Read in conjunction with all relevant structural and mechanical & electrical engineers drawings.
5. Dimensions critical to proposed building works must be checked on site before building works commence, as certain assumptions have been made due to lack of accessibility and anomalies in the existing building.

Client & Address MRS PAMELA TAYLOR EDGE HILL ROAD SW19 4NP		Title Section A-A	
Date 22.11.13	Scale 1:100 @ A3	No. 0374(01)12	Rev. B

DYERGRIMES
A R C H I T E C T S
 Unit 9, Carlson Court, 116 Putney Bridge
 Road, Putney, London, SW15 2NQ
 T: 020 8780 5930
 E: info@dyergrimesarchitects.com

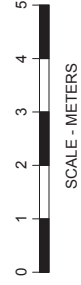

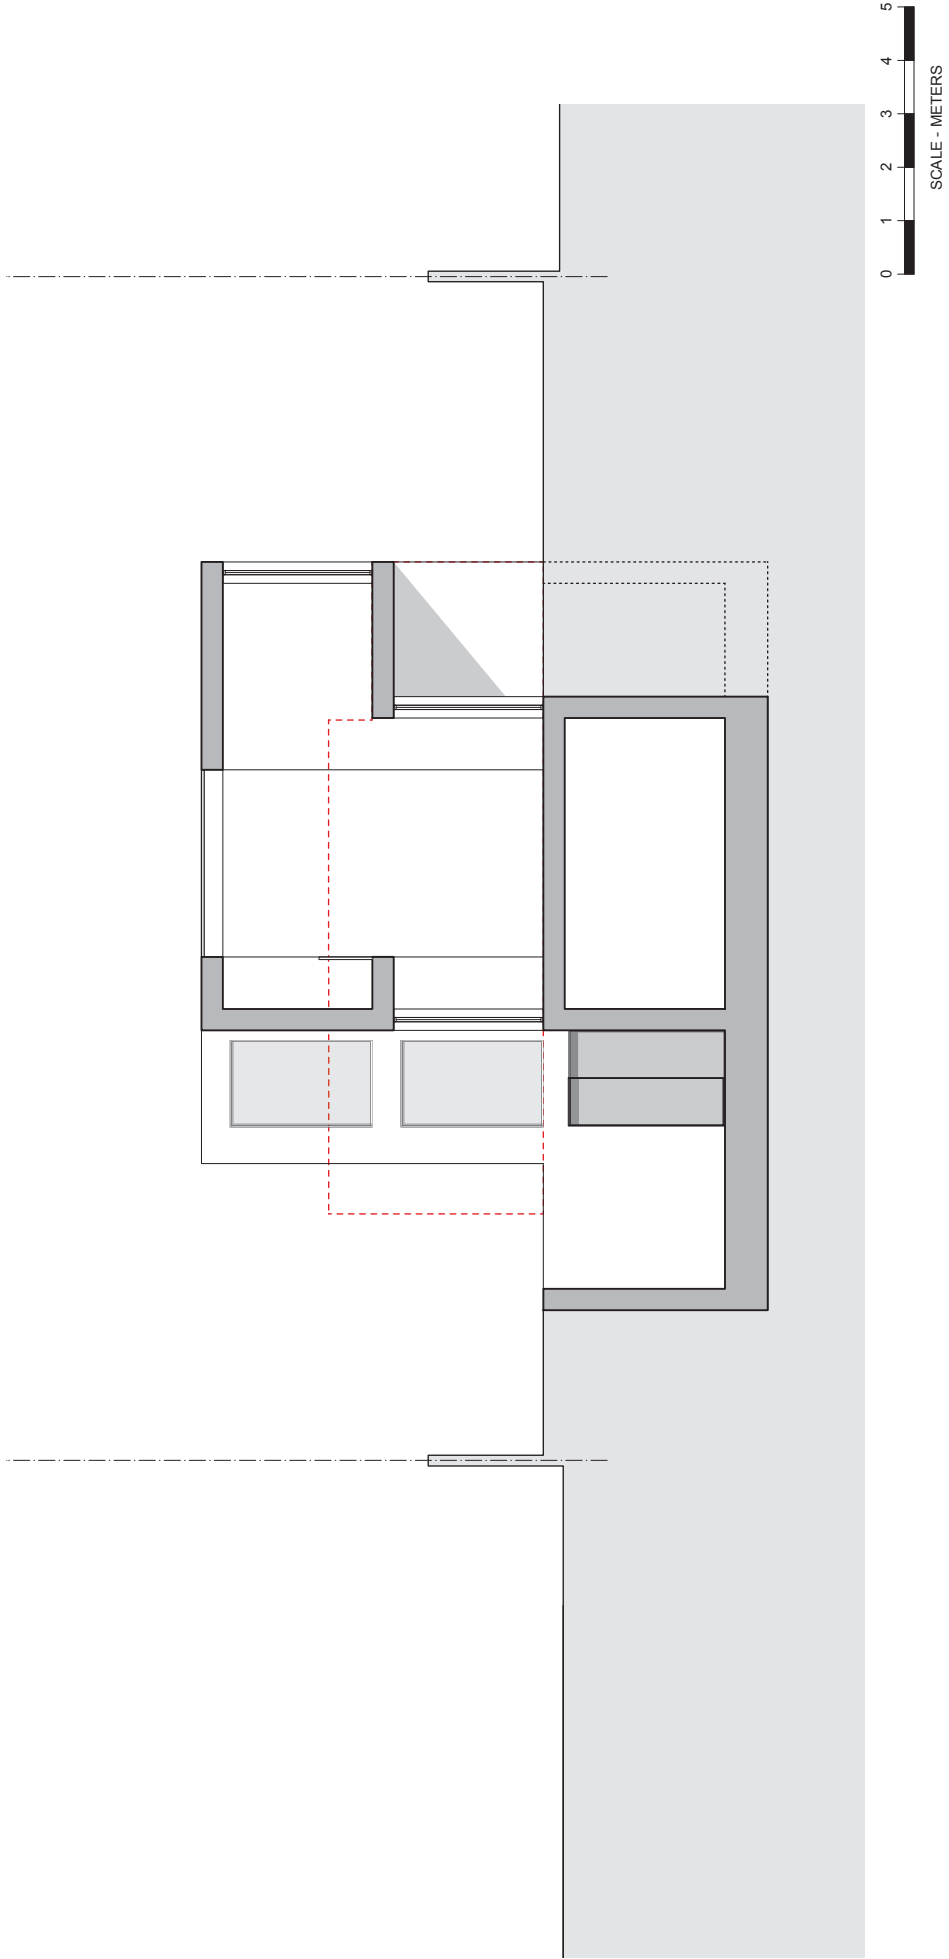


Revisions

1. This drawing remains copyright of DyerGrimes Architects Limited and may not be reproduced or copied without consent in writing.
2. Do not scale drawing, use figured dimensions only.
3. Any discrepancies between site and drawings to be reported to the architect immediately.
4. Read in conjunction with all relevant structural and mechanical & electrical engineers drawings.
5. Dimensions critical to proposed building works must be checked on site before building works commence, as certain assumptions have been made due to lack of accessibility and anomalies in the existing building.

Client & Address MRS PAMELA TAYLOR EDGE HILL ROAD SW19 4NP		Title Section B-B	
Date 22.11.13	Scale 1:100 @ A3	No. 0374(01)13	Rev. B

DYERGRIMES
A R C H I T E C T S
 Unit 9, Carlson Court, 116 Putney Bridge
 Road, Putney, London, SW15 2NQ
 T: 020 8780 5930
 E: info@dyergrimesarchitects.com

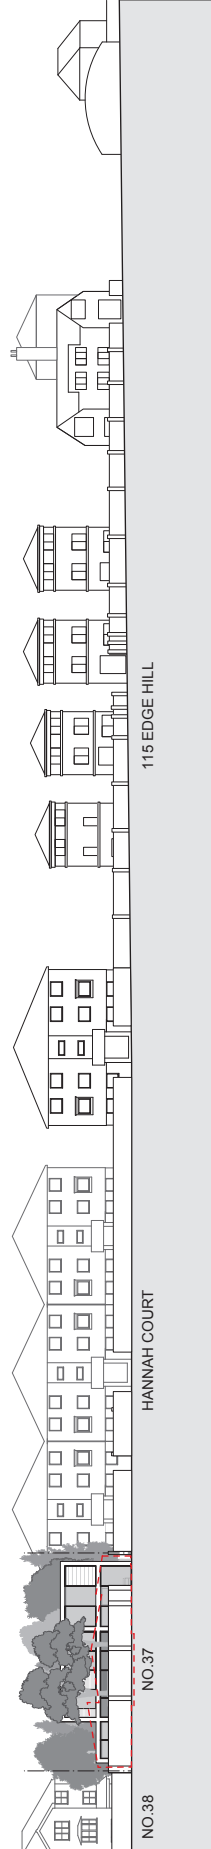

Revisions

1. This drawing remains copyright of DyerGrimes Architects Limited and may not be reproduced or copied without consent in writing.
2. Do not scale drawing use figured dimensions only.
3. Any discrepancies between site and drawings to be reported to the architect immediately.
4. Read in conjunction with all relevant structural and mechanical & electrical engineers drawings.
5. Dimensions critical to proposed building works must be checked on site before building works commences, as certain assumptions have been made due to lack of accessibility and anomalies in the existing building.

Client & Address MRS PAMELA TAYLOR EDGE HILL ROAD SW19 4NP		Title Proposed Street Elevation	
Date 22.11.13	Scale 1:500 @ A3	No. 0374(01)14	Rev. -

DYERGRIMES
A R C H I T E C T S
 Unit 9, Carlson Court, 116 Putney Bridge
 Road, Putney, London, SW15 2NQ
 T: 020 8780 5930
 E: info@dyergrimesarchitects.com




DYERGRIMES
A R C H I T E C T S
 Unit 9, Carlson Court, 116 Putney Bridge
 Road, Putney, London, SW15 2NQ
 T: 020 8780 5930
 E: info@dyergrimesarchitects.com

Client & Address MRS PAMELA TAYLOR EDGE HILL ROAD SW19 4NP	Title Demolition & Excavation Drawing	No. 0374(01)15	Rev. -
Date 22.11.13	Scale 1:100 @ A3		

1. This drawing remains copyright of DyerGrimes Architects Limited and may not be reproduced or copied without consent in writing.
2. Do not scale drawing use figured dimensions only.
3. Any discrepancies between site and drawings to be reported to the architect.
4. Read in conjunction with all relevant structural and mechanical & electrical engineers drawings.
5. Dimensions critical to proposed building works must be checked on site before building works commences, as certain assumptions have been made due to lack of accessibility and anomalies in the existing building.

Revisions
 PRECAUTIONARY AREA
 CONSTRUCTION EXCLUSION ZONE (CEZ) TO BE PROTECTED BY FENCING/GR GROUND PROTECTION
 STORAGE

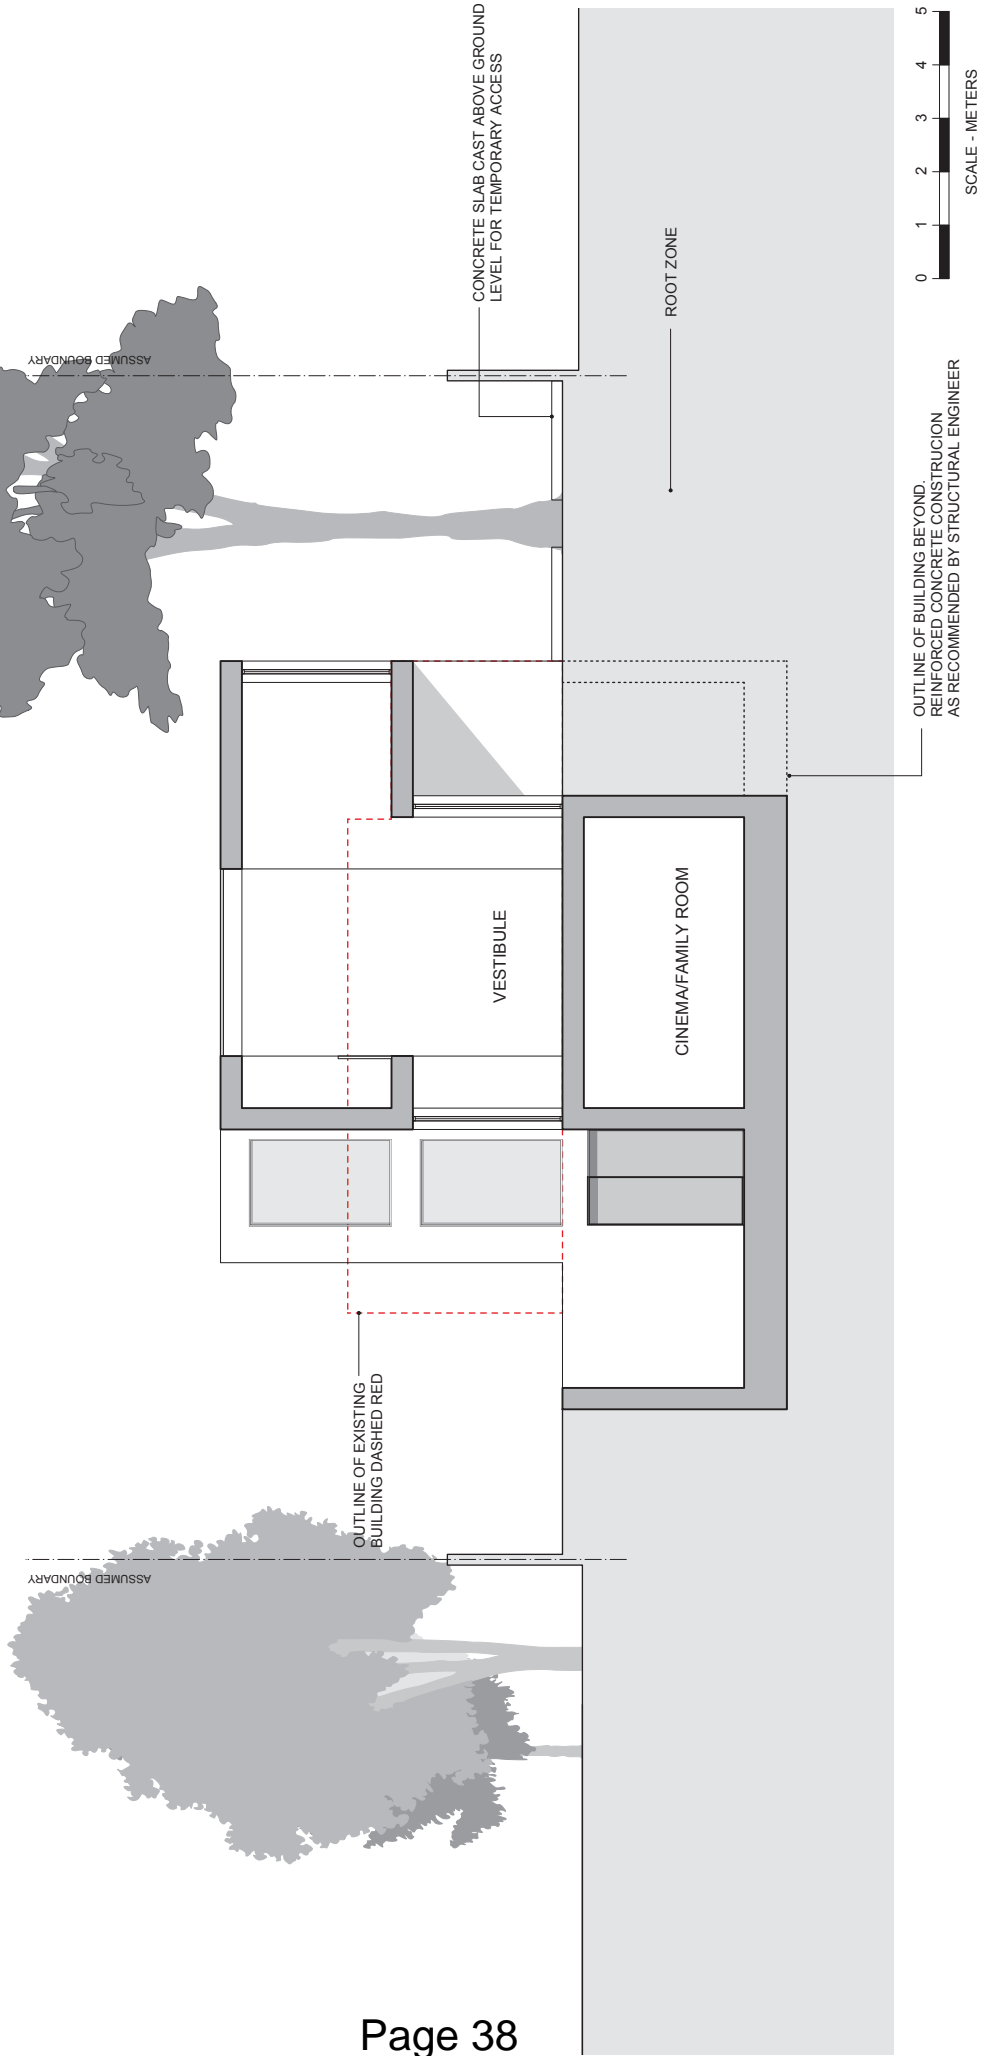

Revisions	<p>1. This drawing remains copyright of DyerGrimes Architects Limited and may not be reproduced or copied without consent in writing.</p> <p>2. Do not scale drawing use figured dimensions only.</p> <p>3. Any discrepancies between site and drawings to be reported to the architect immediately.</p> <p>4. Read in conjunction with all relevant structural and mechanical & electrical engineers drawings.</p> <p>5. Dimensions critical to proposed building works must be checked on site before building works commence, as certain assumptions have been made due to lack of accessibility and anomalies in the existing building.</p>		<p>Client & Address MRS PAMELA TAYLOR EDGE HILL ROAD SW19 4NP</p>	<p>Title Demolition & Excavation Drawing</p>
	<p>Date 22.11.13</p>	<p>Scale 1:100 @ A3</p>	<p>No. 0374(01)16</p>	<p>Rev. A</p>
<p>DYERGRIMES ARCHITECTS Unit 9, Carlson Court, 116 Putney Bridge Road, Putney, London, SW15 2NQ T: 020 8780 5930 E: info@dyergrimesarchitects.com</p>				