


DO NOT SCALE FROM THIS DRAWING.
ALL DIMENSIONS TO BE CHECKED ON SITE.
COPYRIGHT RESERVED.

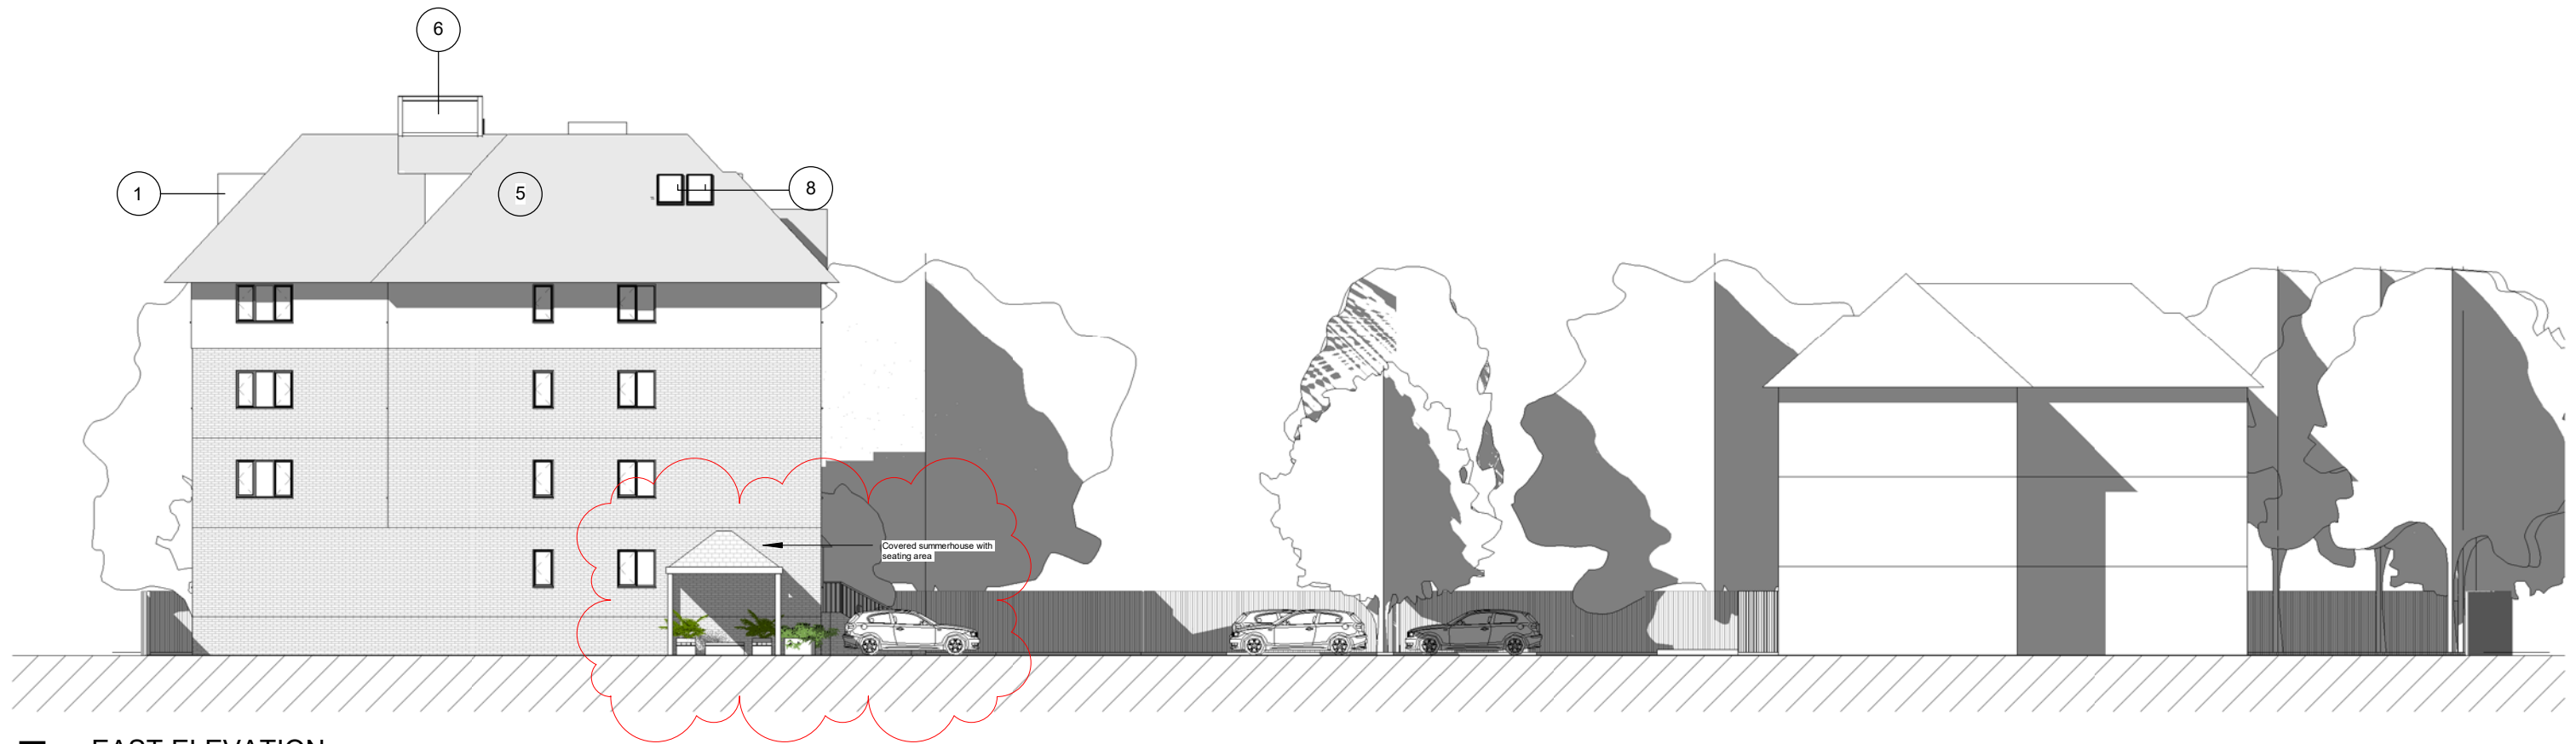

EAST ELEVATION
1:200

Page 17



NORTH ELEVATION
1:200

Key:

- 1 Zinc Cladding
- 2 PPC Aluminium Double-glazed window
- 3 Glass Panel Balustrade
- 4 White Render
- 5 Clay tiles on the new roof to match the existing
- 6 Glazed access to roof amenity
- 7 PPC Aluminium Double-glazed door
- 8 Rooflight

K	Revised summerhouse and bin provision	SR	22.11.23
J	Covered Pergola	AG	19.04.23
H	Revised Unit 1	AG	19.12.22
G	Revised schedule of accommodation	SR	27.10.22
F	Roof pitch and floor area increased	AG	25.10.22
E	Existing trees added	SR	07.04.22
D	Glazed Access to roof amenity	AG	17.12.21
C	Client's comments addressed	SR	13.12.21
B	Drawings amended to survey	AG	01.12.21
REV/ISSUE	NOTE	DRN	DATE


SCALE	DATE	DRN	CHK
1:200@A3	31/03/2020	SR	MH

PROJECT
Burlington Gate, 42 Rothesay Ave, London SW20 8JU

DRAWING
Proposed East and North Elevation

bubble architects STUDIO 205 THE BUSWORKS
39-41 NORTH ROAD
LONDON N7 9DP
WWW.BUBBLEARCHITECTS.CO.UK

JOB NO	DRAWING NO	REV
019036	E-E/N-D-017	K

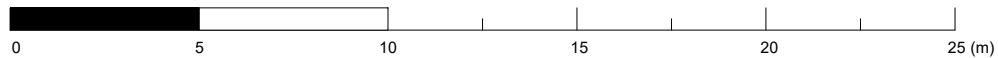

This page is intentionally left blank