


New chimney,
brickwork to
match existing

New tiled roof
to match existing

Page 175

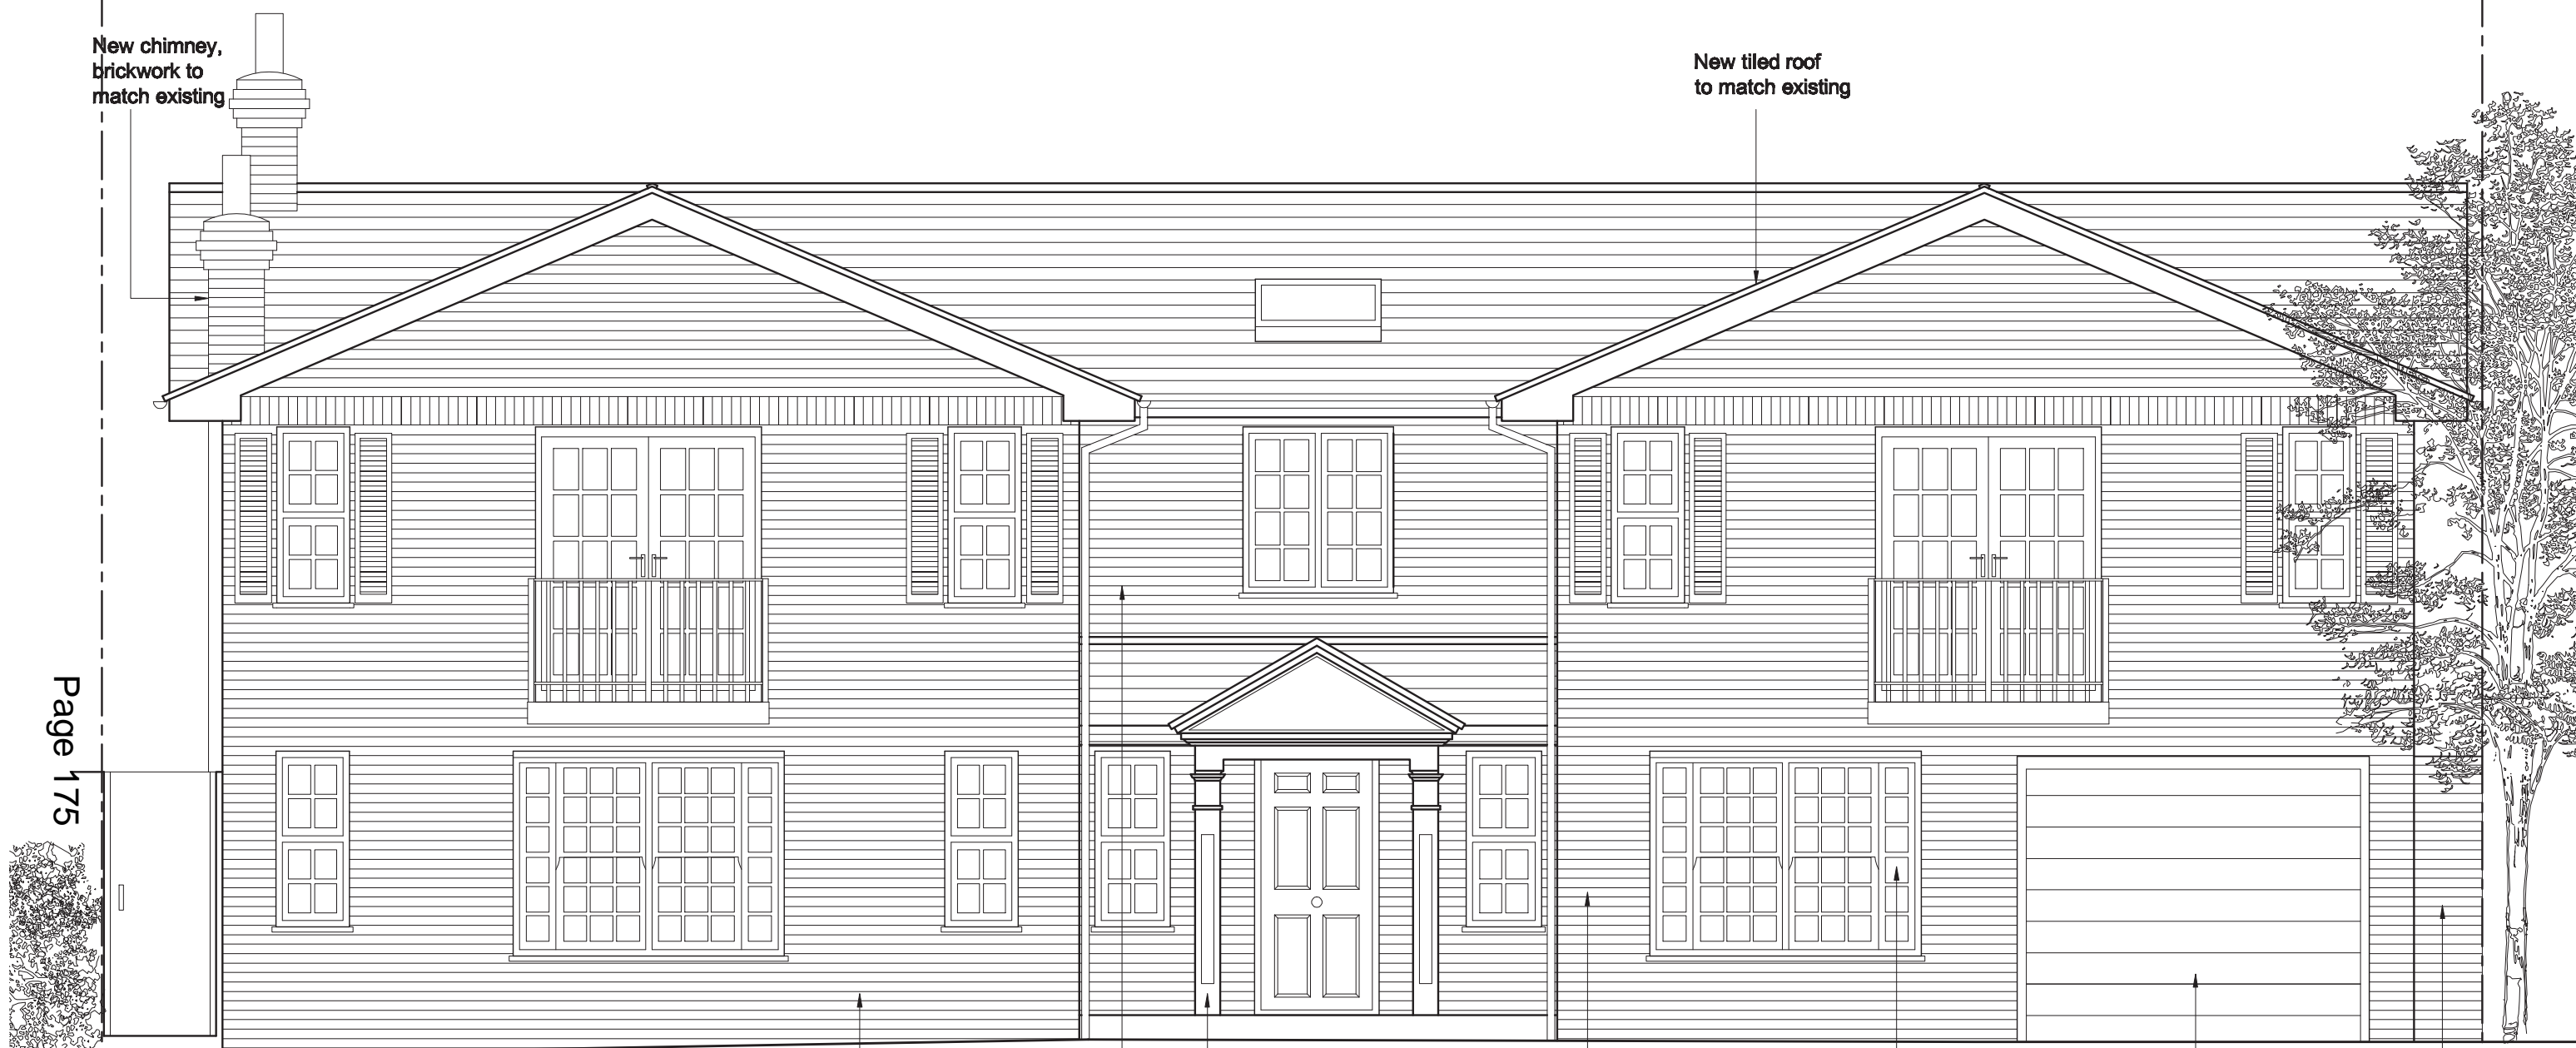

Weatherboarding
removed. New brickwork
to match existing

New white
painted porch

New brickwork to
match existing

New white painted
windows and doors to
match existing

New timber
garage door

New brickwork wall
to match existing

Proposed Front Elevation

5 PEREGRINE WAY, SW19 4RN

BROOKS PRACTICE

Drawing: Proposed Front Elevation

ARCHITECTS - SPACE PLANNERS - DESIGNERS

Dwg. No: P 16 Rev D

94 Amity Grove London SW20 0LJ

Scale: 1:50 @A3

Tel: +44 (0)208 9713298

Date: May 2014

kbrooksarchitect@aol.com

www.brookspractice.com



NOTE: All dimensions are in millimetres.
Do not scale off the drawings and report
any discrepancy to the architect.

© Designs and Drawings cannot be reproduced or used in any
form without the written consent of the company. All electronic
files will remain property of The Brooks Practice.
Drawings for planning purposes only.



Proposed Front Site Elevation

NOTE: Drawing shows a 'fattered' elevation to show adjacent houses in context.



5 PEREGRINE WAY, SW19 4RN

Drawing: **Proposed Front Site Elevation**

Dwg. No: **P 22 Rev D**

Scale: **1:100 @A3**

Date: **May 2014**

BROOKS PRACTICE

ARCHITECTS - SPACE PLANNERS - DESIGNERS

94 Amity Grove London SW20 0LJ

Tel: +44 (0)208 9713298

kbrooksarchitect @AOL.com

www.brookspractice.com

NOTE: All dimensions are in millimetres. Do not scale off the drawings and report any discrepancy to the architect.

© Design and Drawings cannot be reproduced or used in any form without the written consent of the company. All electronic files will remain property of The Brooks Practice. Drawings for planning purposes only.



Proposed North Site Elevation



5 PEREGRINE WAY, SW19 4RN

BROOKS PRACTICE

Drawing: **Proposed North Site Elevation**

ARCHITECTS - SPACE PLANNERS - DESIGNERS

Dwg. No: **P 20 Rev D**

94 Amity Grove London SW20 0LJ

Scale: **1:50 @A3**

Tel: +44 (0)208 9713298

Date: **May 2014**


kbrooksarchitect @AOL.com

www.brookspractice.com

NOTE: All dimensions are in millimetres.
Do not scale off the drawings and report
any discrepancy to the architect.

© Designs and Drawings cannot be reproduced or used in any
form without the written consent of the company. All electronic
files will remain property of The Brooks Practice.
Drawings for planning purposes only.

New white painted timber doors and windows to match existing

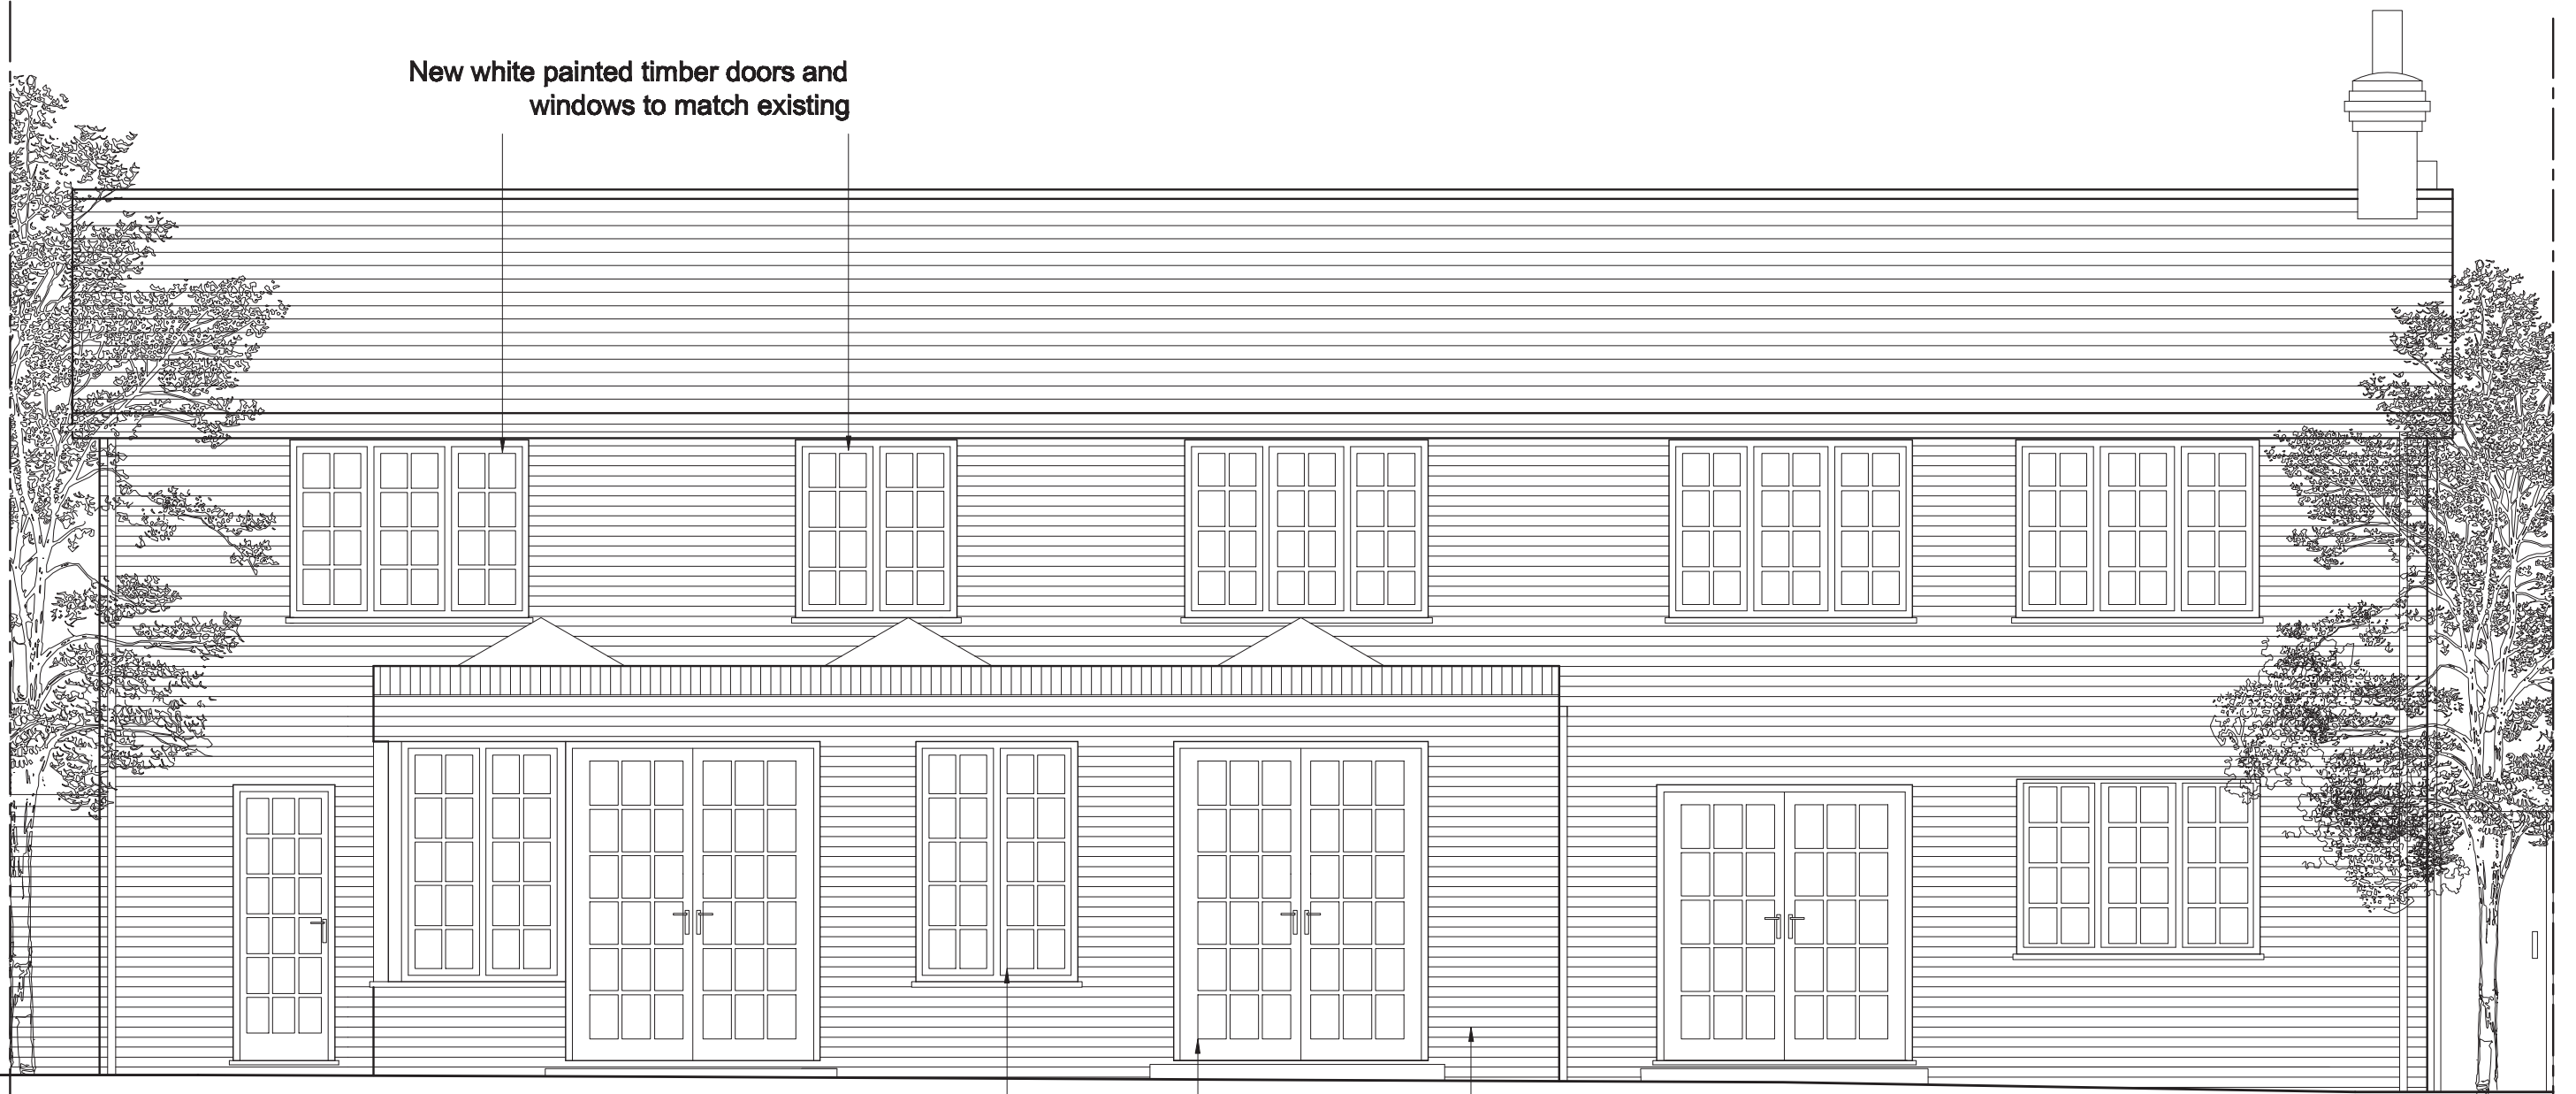

Proposed Rear Elevation

New white painted timber doors and windows to match existing

New brickwork to match existing



5 PEREGRINE WAY, SW19 4RN

BROOKS PRACTICE

Drawing: Proposed Rear Elevation

ARCHITECTS - SPACE PLANNERS - DESIGNERS

Dwg. No: P 19 Rev D

94 Amity Grove London SW20 0LJ

Scale: 1:50 @A3

Tel: +44 (0)208 9713298

Date: May 2014

kbrooksarchitect @AOL.com

www.brookspractice.com

NOTE: All dimensions are in millimetres. Do not scale off the drawings and report any discrepancies to the architect

© Designs and Drawings cannot be reproduced or used in any form without the written consent of the company. All electronic files will remain property of The Brooks Practice.