





Brick
Metal frame windows
Glass balconies

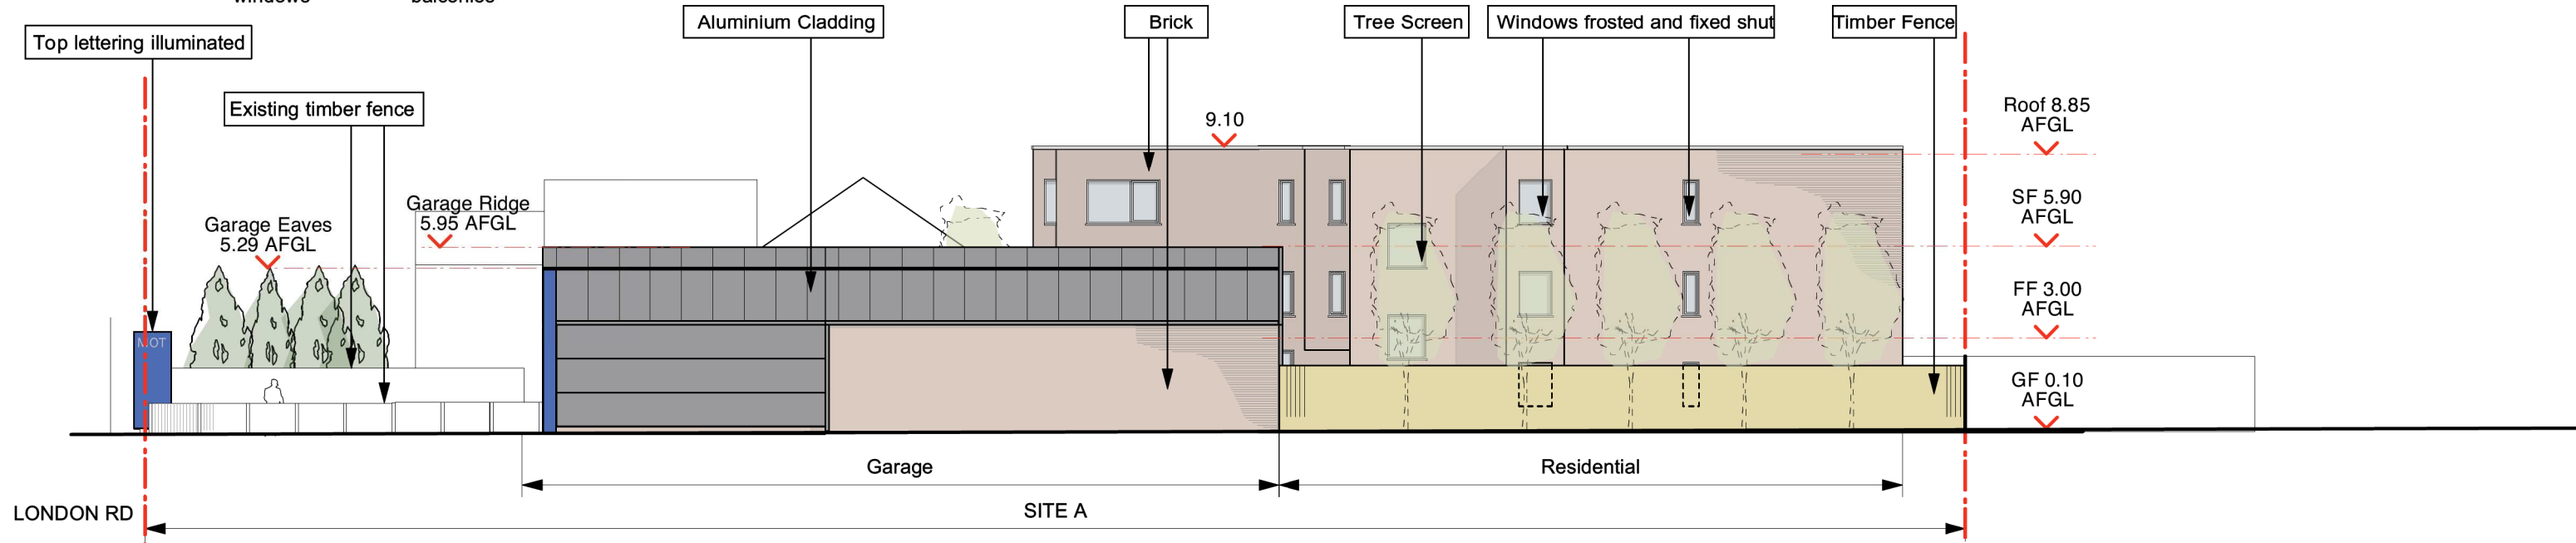


NORTH WEST ELEVATION

Page 177

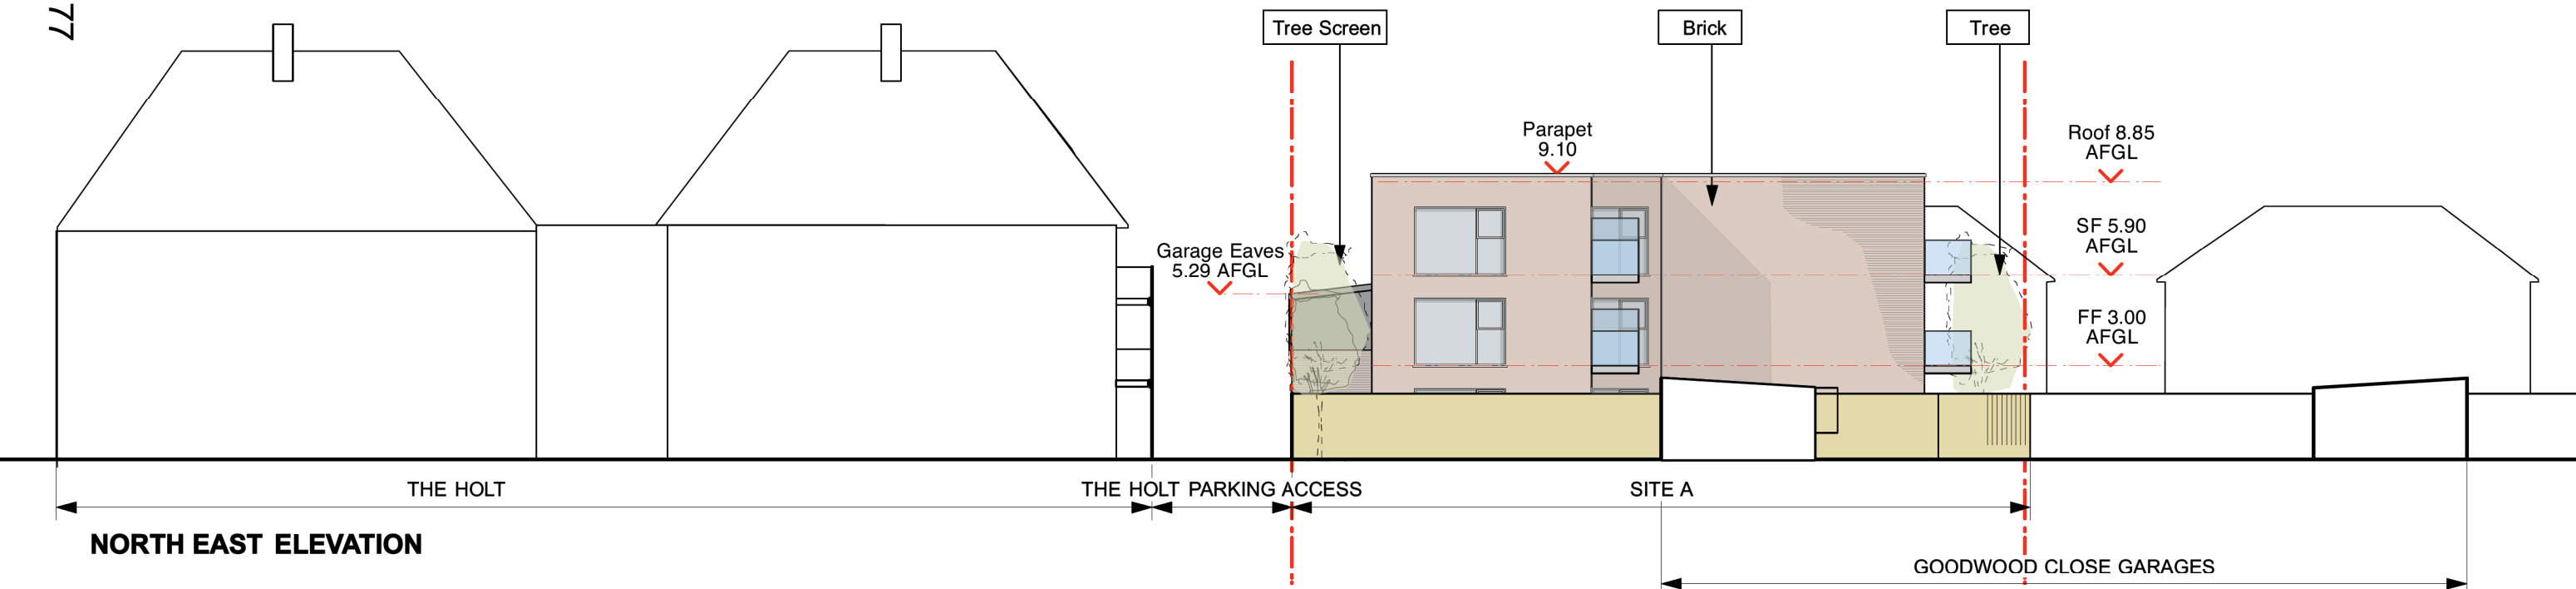


NORTH EAST ELEVATION

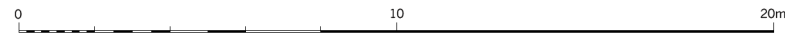

Revisions P2: 24.10.2014 NW Elevation window made smaller
P1: 18.07.2014 Issued for planning

MBA, 1 Compton Road
Wimbledon, London SW19 7QA
Phone +44 (0) 20 8946 4141
Fax +44 (0) 20 8946 2299
Email mba@marcus-beale.co.uk
www.marcus-beale.co.uk

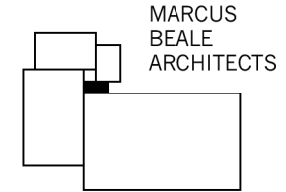

HOLT LODGE		PROPOSED
SITE A ELEVATIONS 1		
Scale 1:200@A3	Drawn KP	597/018 P2
Date 01/03/2013	Check	




Brick

Metal frame windows


Glass Panelling

Aluminium Cladding

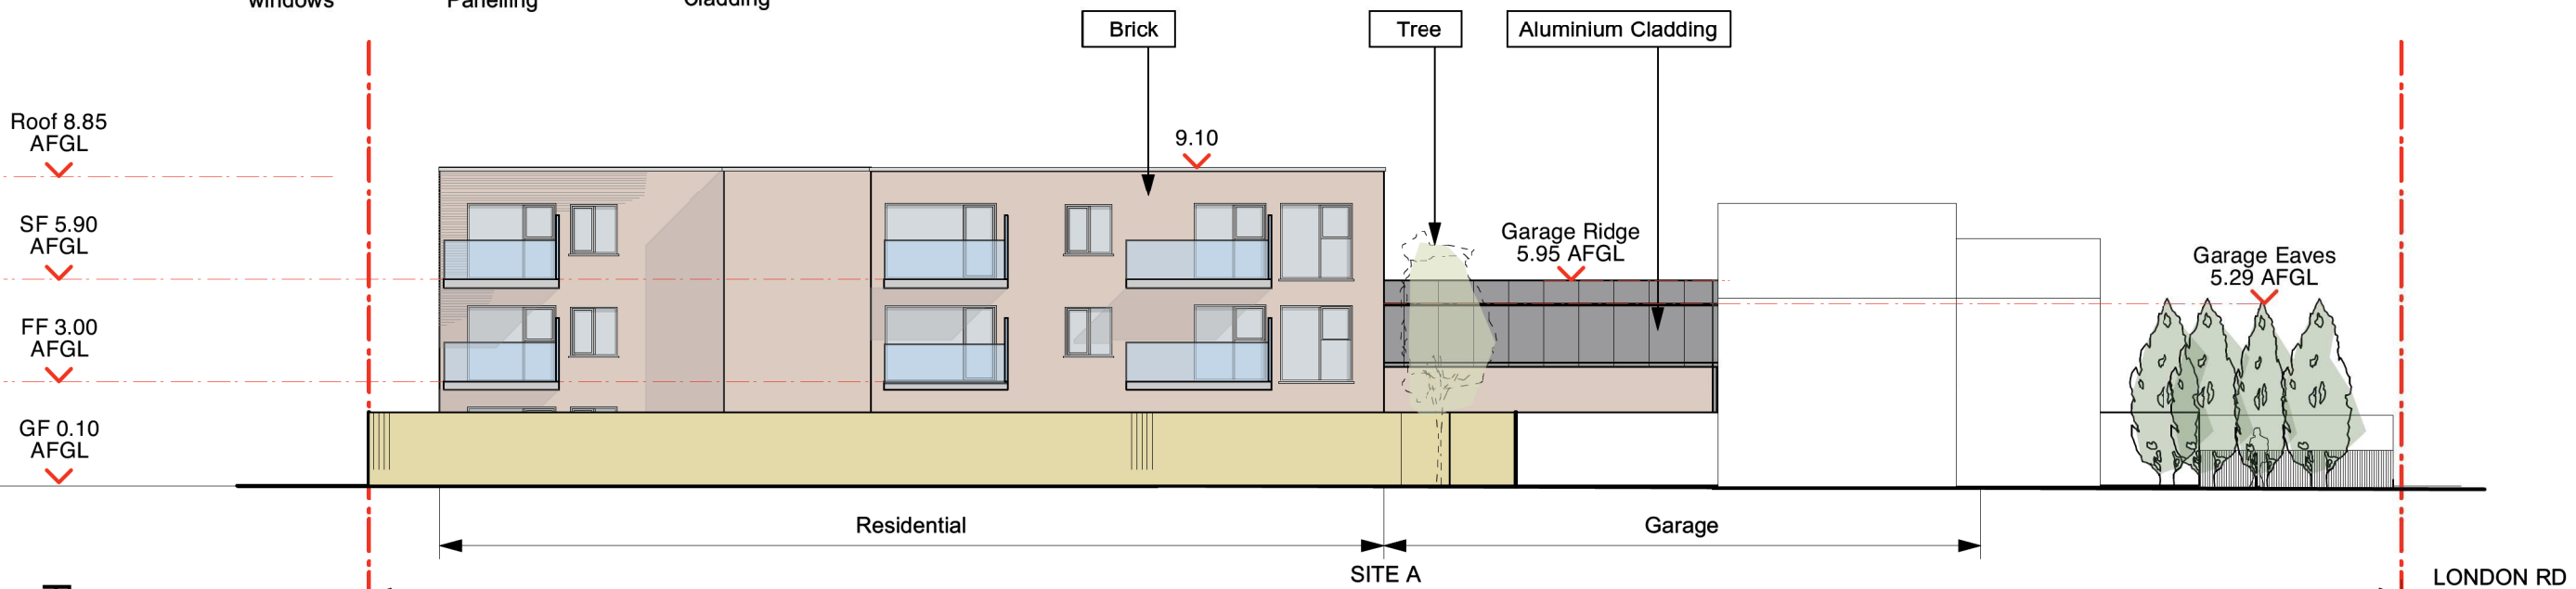


Page 178

SOUTH WEST ELEVATION

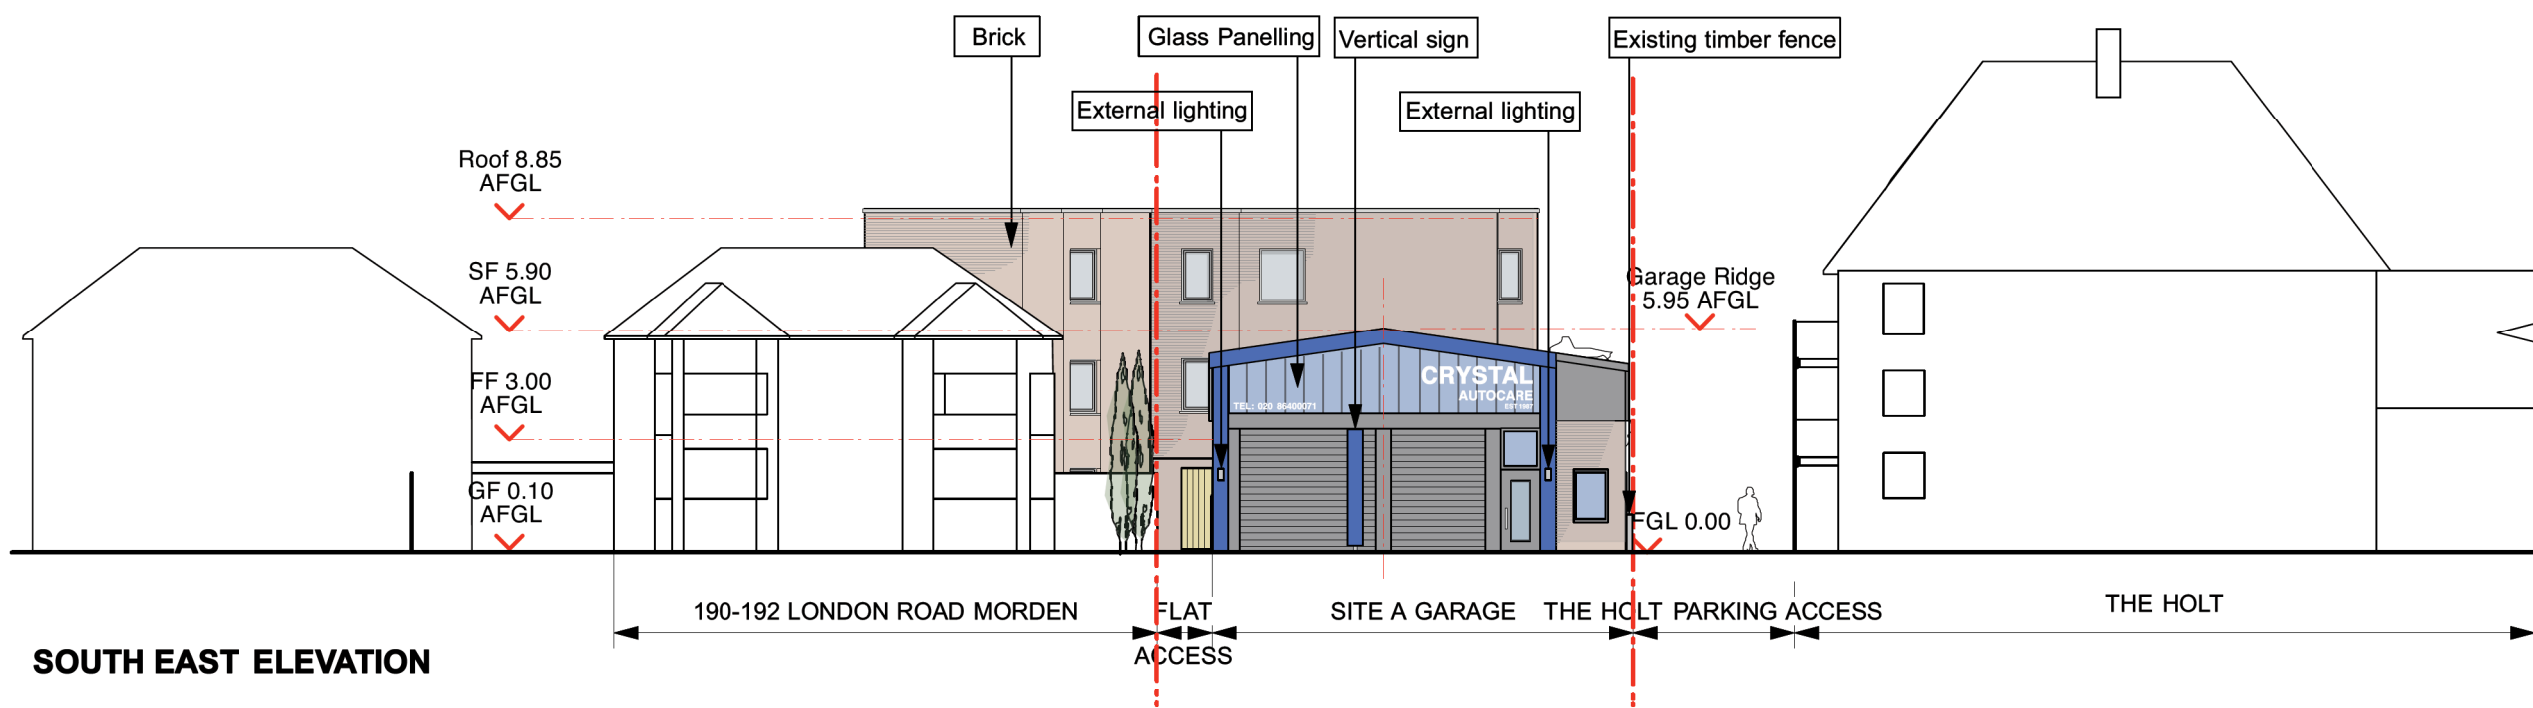



SOUTH EAST ELEVATION

MBA, 1 Compton Road
Wimbledon, London SW19 7QA
Phone +44 (0) 20 8946 4141
Fax +44 (0) 20 8946 2299
Email mba@marcus-beale.co.uk
www.marcus-beale.co.uk

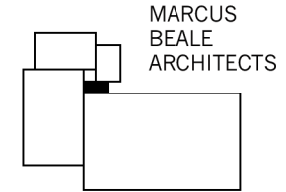


MARCUS
BEALE
ARCHITECTS


Revisions P1: 18.07.2014 Issued for planning	
HOLT LODGE	
SITE A ELEVATIONS 2	
PROPOSED	
Scale 1:200@A3	Drawn KP
Date 01/03/2013	Check 597/019 P1

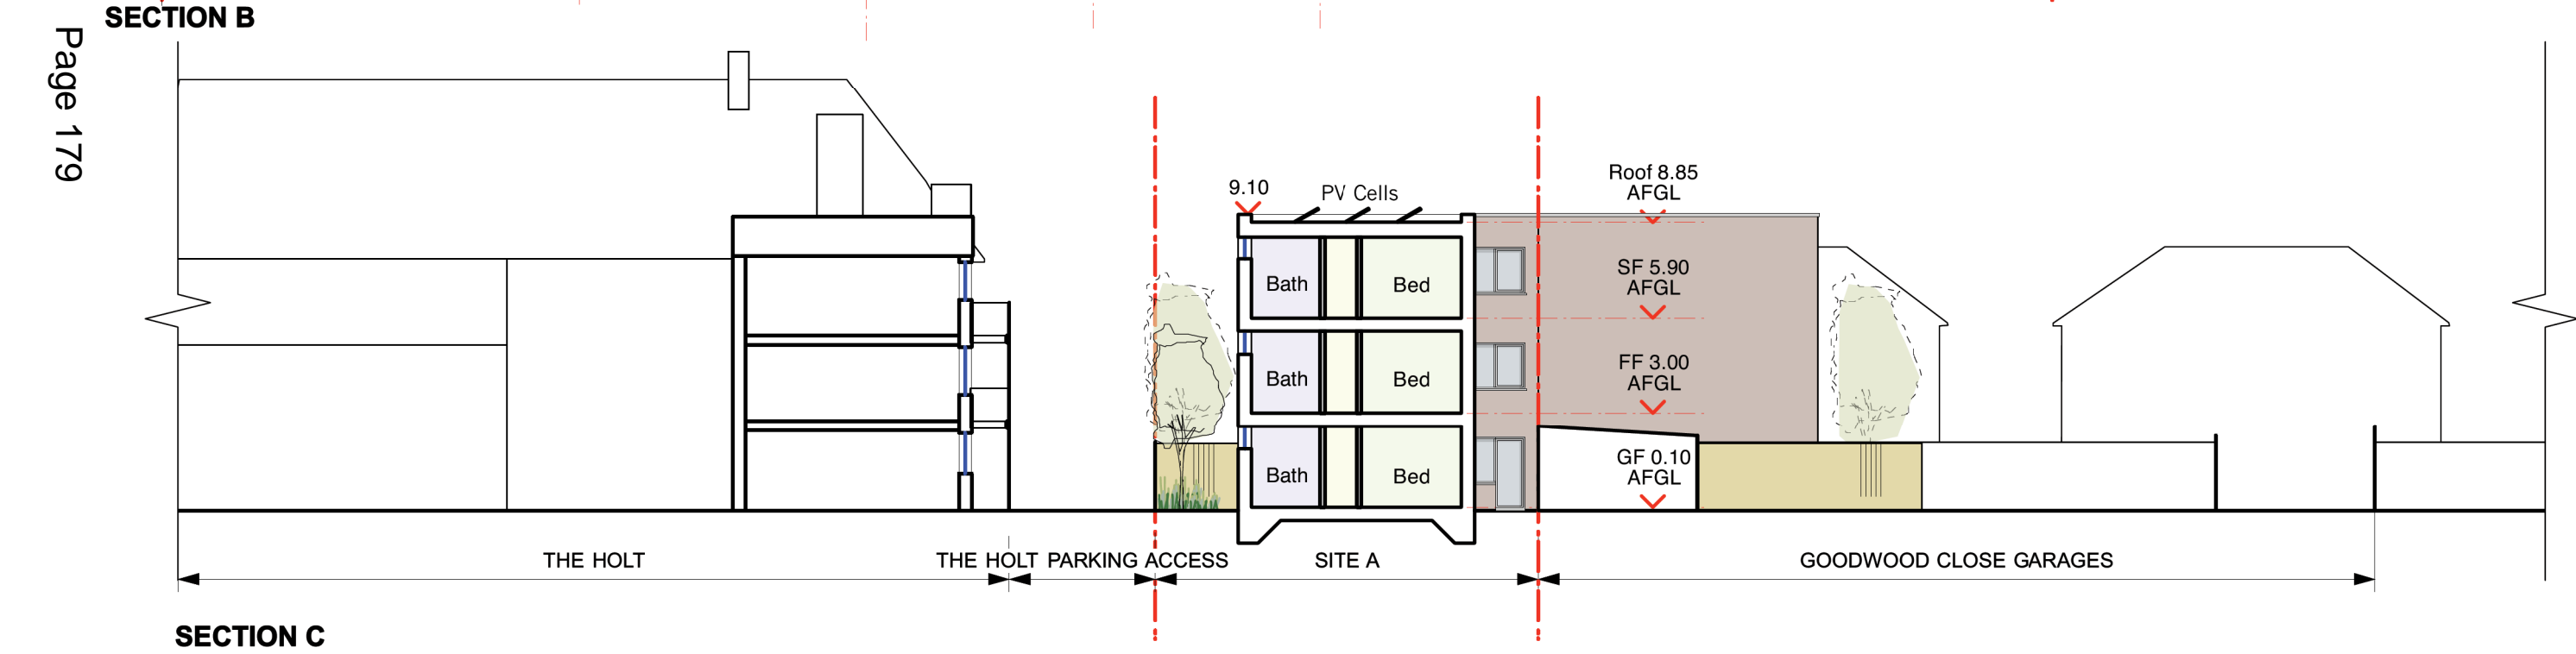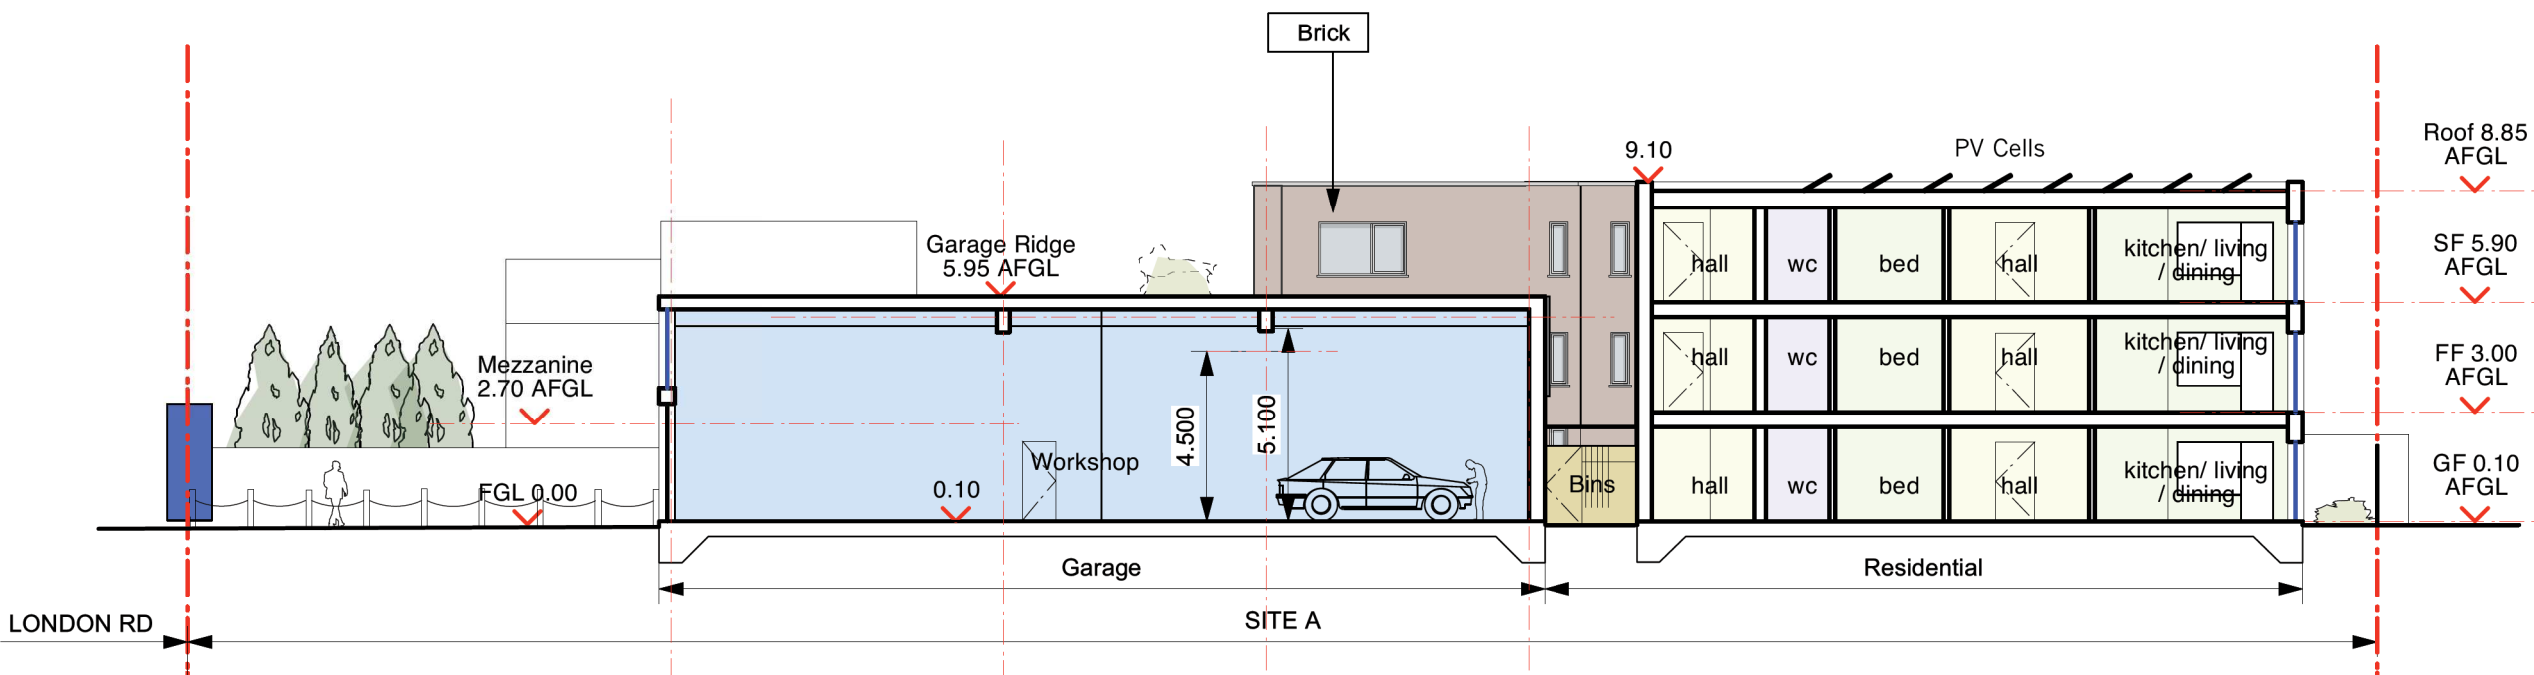

Page 179

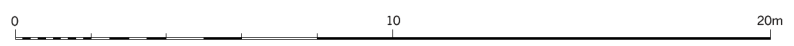

MBA, 1 Compton Road
Wimbledon, London SW19 7QA
Phone +44 (0) 20 8946 4141
Fax +44 (0) 20 8946 2299
Email mba@marcus-beale.co.uk
www.marcus-beale.co.uk


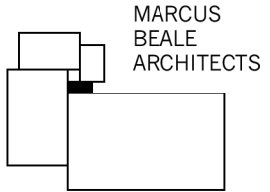


MARCUS
BEALE
ARCHITECTS

Revisions P1: 18.07.2014 Issued for planning

HOLT LODGE		SITE A RESIDENTIAL SECTIONS PROPOSED
Scale 1:200@A3	Drawn KP	
Date 01/03/2013	Check	597/016 P1



ROOF

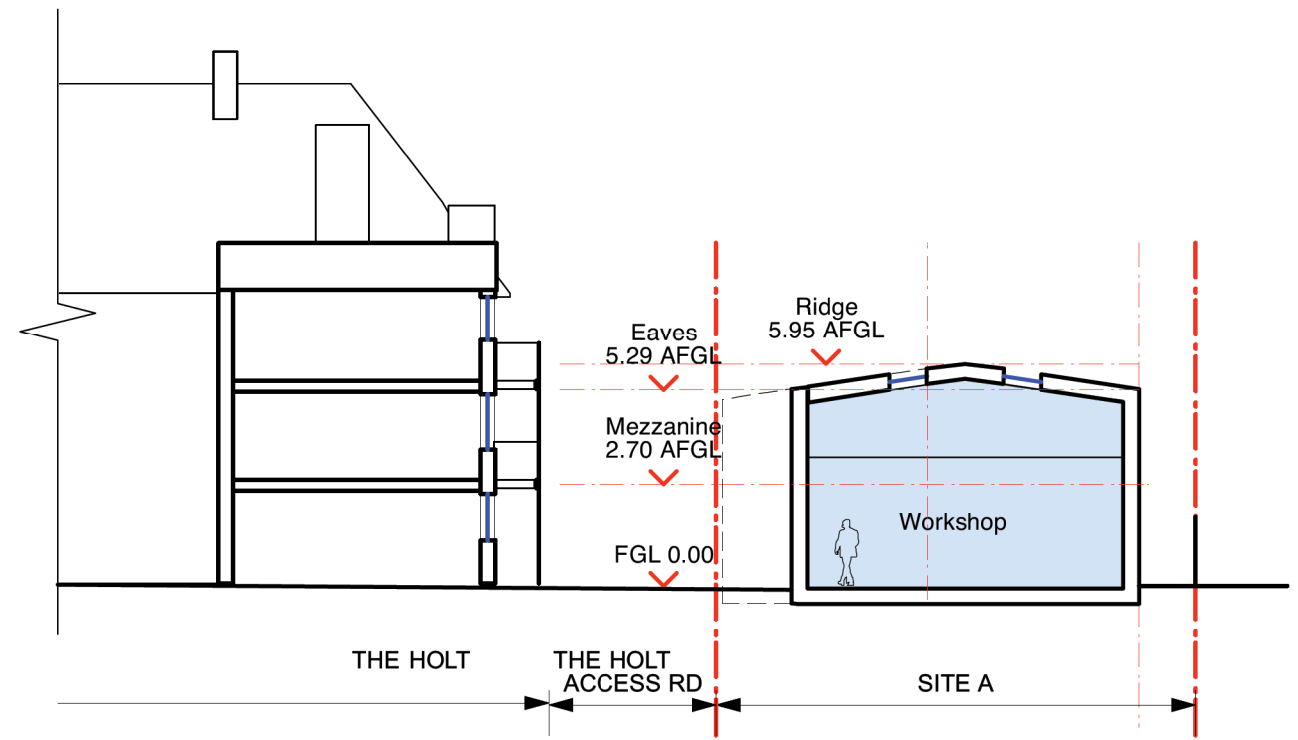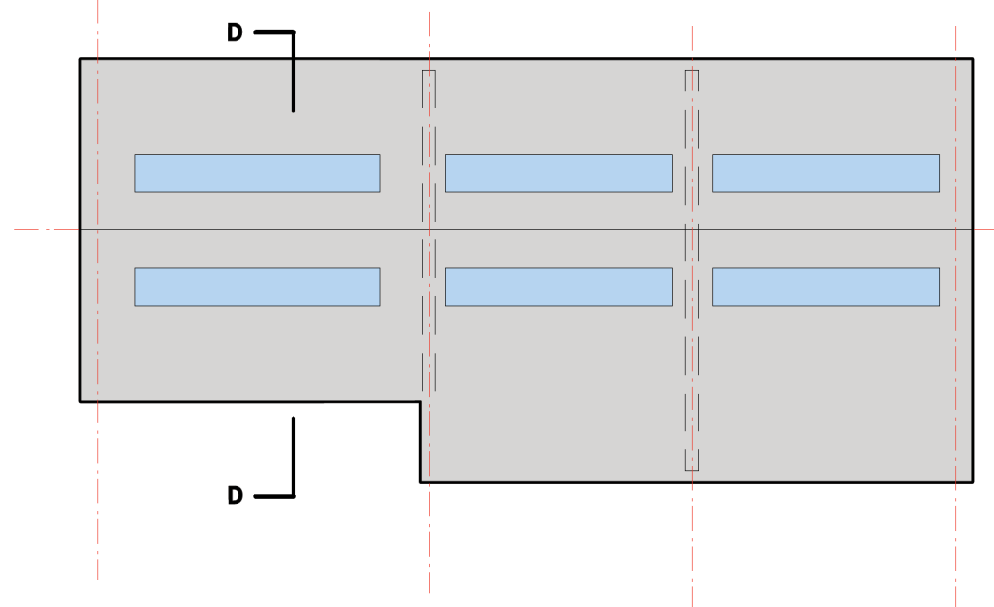

SECTION D


TOTAL GIA= 233 m2

**Mezzanine
2.70m AFGL
GIA 17m2**

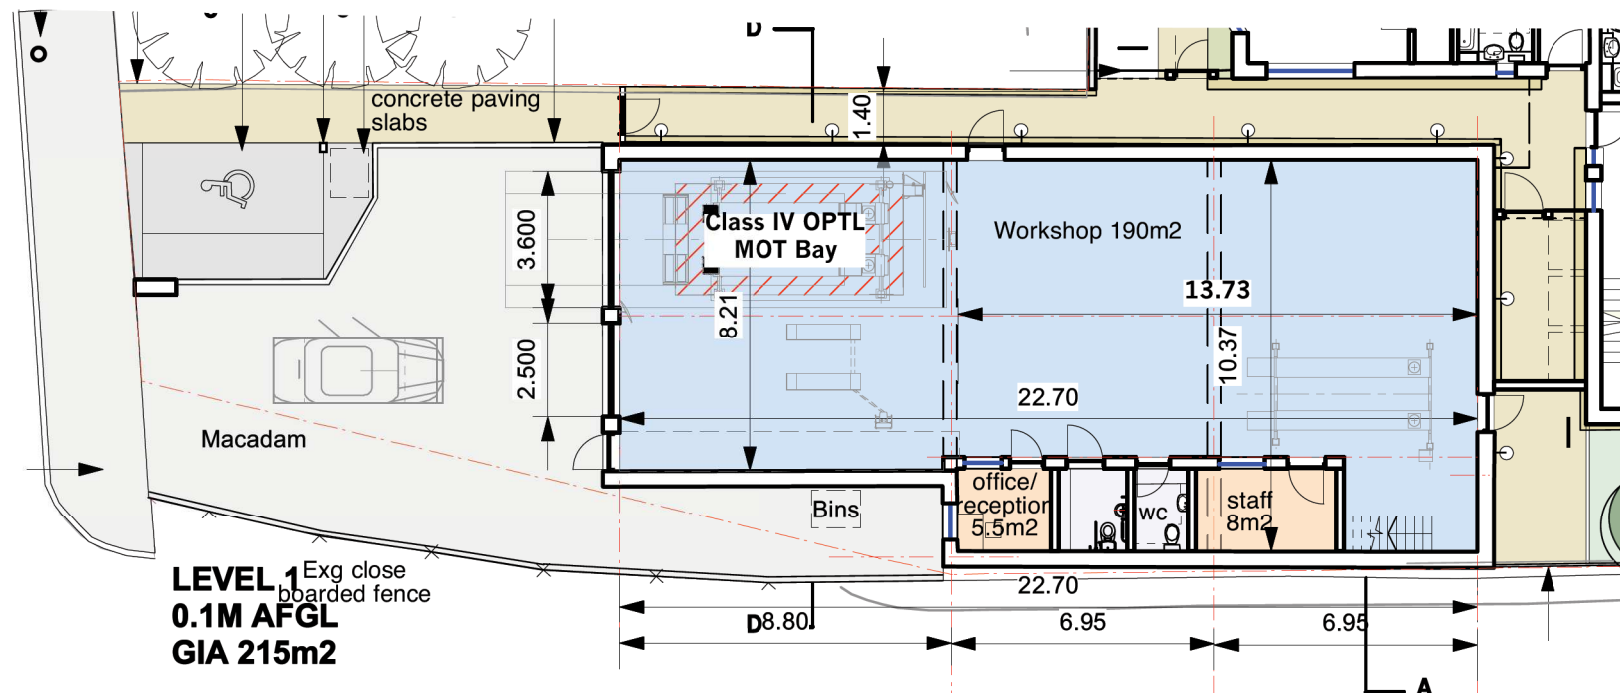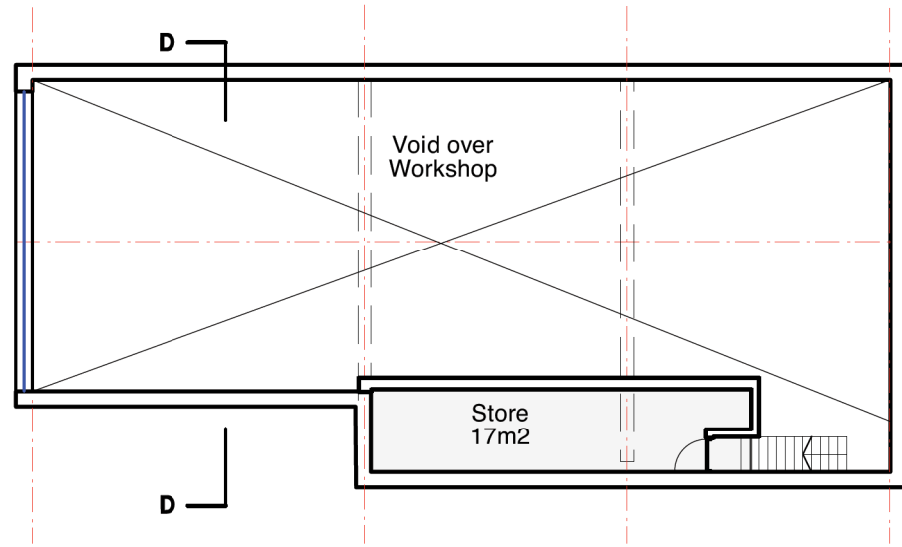


**LEVEL 1
0.1M AFGL
GIA 215m2**

- KEY**
- **SITE BOUNDARY**
 - COMMERCIAL**
 - CIRCULATION**
 - BATHROOMS**
 - STORE**

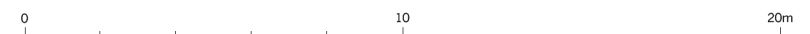



MBA, 1 Compton Road
Wimbledon, London SW19 7QA
Phone +44 (0) 20 8946 4141
Fax +44 (0) 20 8946 2299
Email mba@marcus-beale.co.uk
www.marcus-beale.co.uk

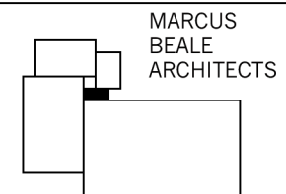

MARCUS
BEALE
ARCHITECTS

Revisions P1: 18.07.2014 Issued for planning


HOLT LODGE		
GARAGE PLANS SECTIONS		
PROPOSED		
Scale 1:200@A3	Drawn KP	597/015 P1
Date 01/03/2013	Check HS	

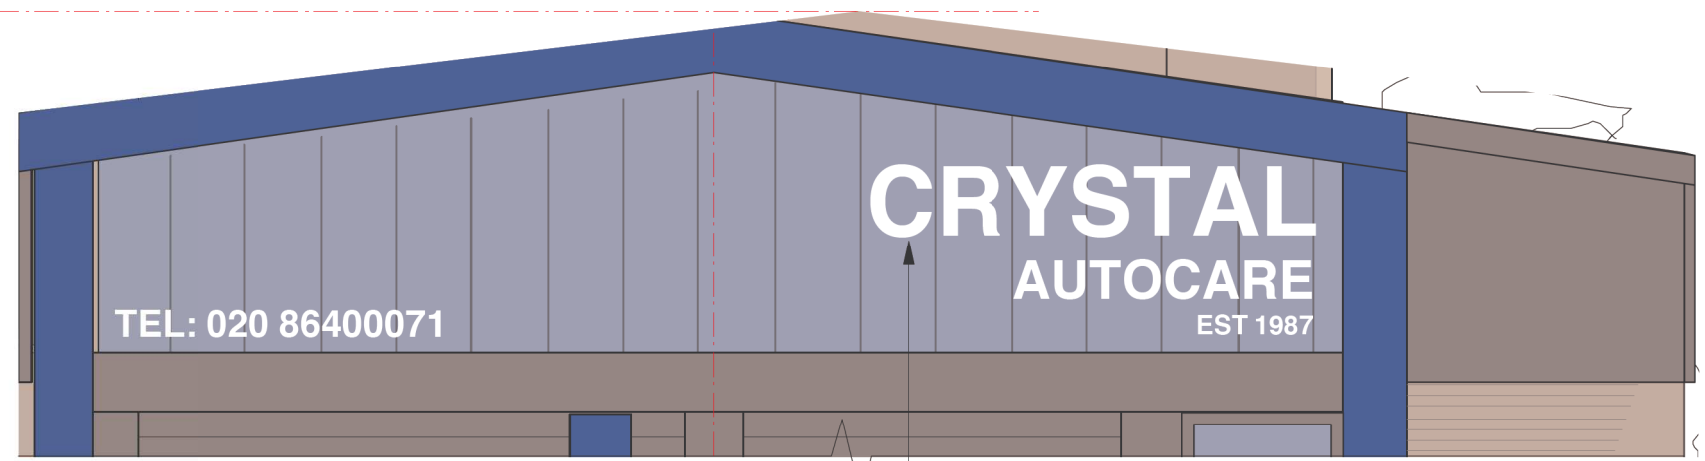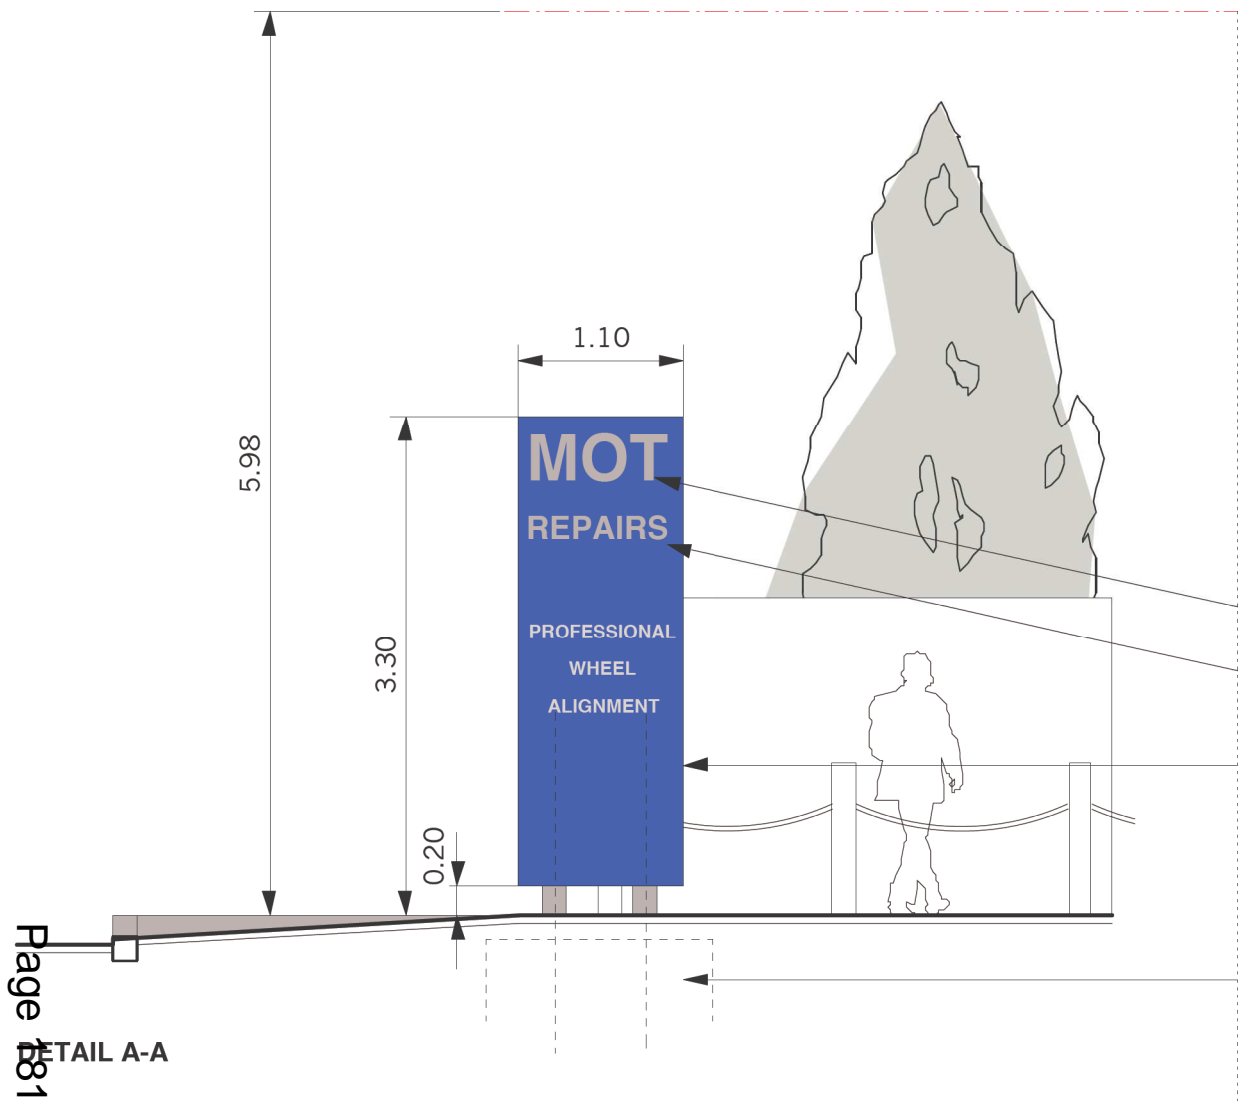

PROPOSED GARAGE PART ELEVATION

- LED Illuminated grey acrylic lettering
- Powder coated silver stencil lettering on aluminium sign
- Totem sign build-up: powder coated aluminium casing on mild steel frame structure
- Concrete footing with bedded steel rods fixed to sign legs depth TBC.

External acrylic adhesive lettering

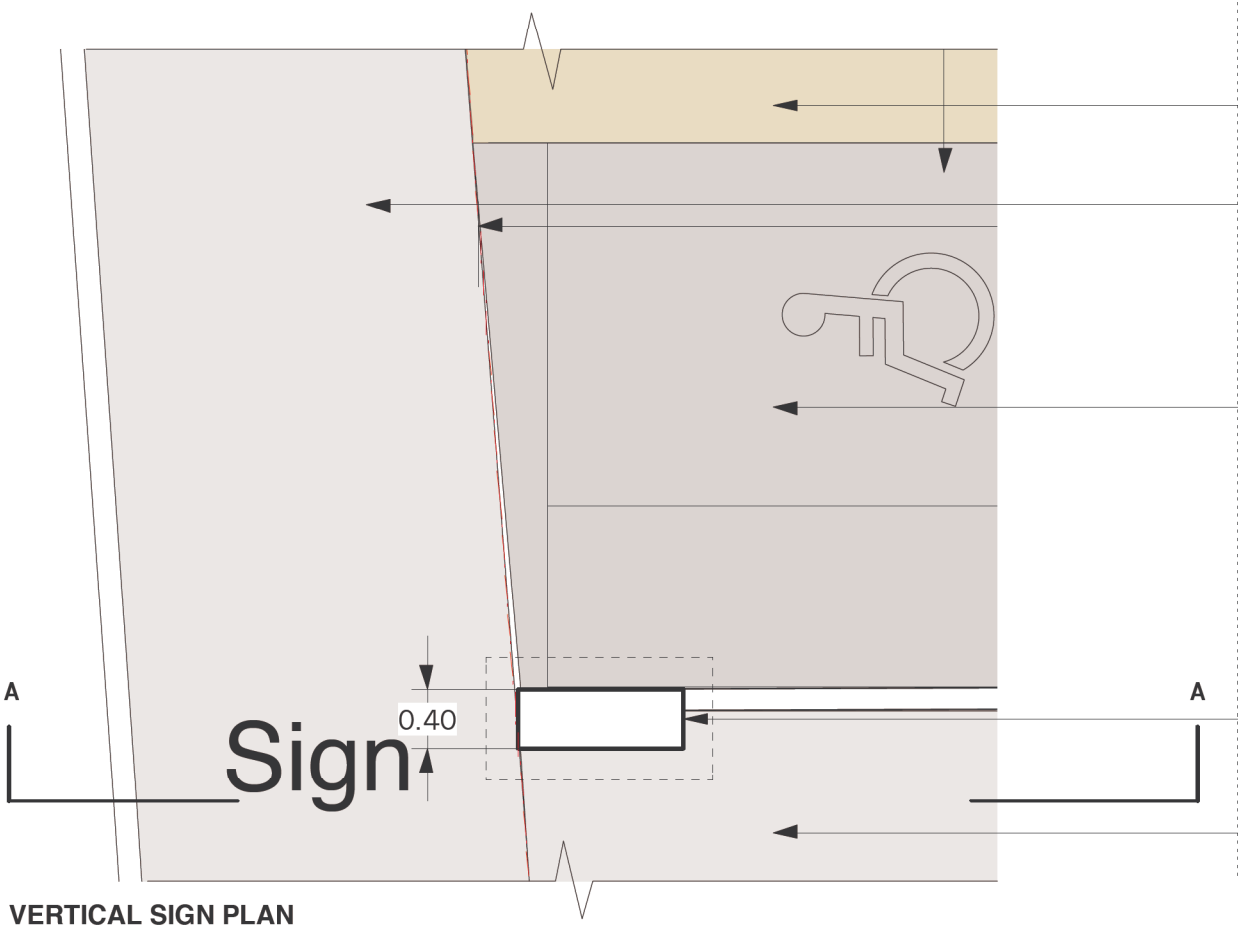

VERTICAL SIGN PLAN

- New concrete paving
- Existing macading path paving to be retained/ made good
- New grey brick pavers

- New vertical signage
- New macadam paving



P1: 18.07.2014 Issued for planning
Revisions

MBA, 1 Compton Road
Wimbledon, London SW19 7QA
Phone +44 (0) 20 8946 4141
Fax +44 (0) 20 8946 2299
Email mba@marcus-beale.co.uk
www.marcus-beale.co.uk

MARCUS BEALE ARCHITECTS

HOLT LODGE		SIGNAGE DETAILS	PROPOSED
Scale 1:50@A3	Drawn KF		
Date 11/07/2014	Check		

This page is intentionally left blank