

© Crown copyright and database rights 2014, Ordnance Survey, 100019259.

This map is based on Ordnance Survey material with the permission of Ordnance Survey on behalf of HMSO. Unauthorised reproduction infringes Crown Copyright and may lead to prosecution or Civil proceedings. London Borough of Merton 100019259, 2012.

27 Cannon Hill Lane

Scale 1/1250


Date 27/1/2015

London Borough of Merton
 100 London Road
 Morden
 Surrey
 SM4 5DX




NOTES

1. Do not scale from this drawing. Work to figured dimensions only
2. This drawing is to be read in conjunction with all other relevant Architect's and Engineer's drawings
3. The contractor at their own risk shall be responsible for the drawing under their jurisdiction to the following:
 PLANNING: THE DRAWING IS FOR PLANNING ONLY
 TENDER: THE DRAWING IS FOR PRICING PURPOSES ONLY
 PRELIMINARY: THE DRAWING HAS NOT RECEIVED TECHNICAL APPROVAL FROM THE RELEVANT APPROVING AUTHORITY
 CONSTRUCTION: THE DRAWING IS FOR CONSTRUCTION
 THE CONTRACTOR MUST BE AWARE THAT ANY WORKS CARRIED OUT BASED UPON DRAWINGS MARKED TENDER OR PRELIMINARY ARE CARRIED OUT AT THE CONTRACTOR'S OWN RISK
4. The Contractor is to confirm all levels and dimensions on site prior to commencement of any works and to immediately report any discrepancies to the Engineer
5. All brickwork to match existing
6. All roof tiles to match existing

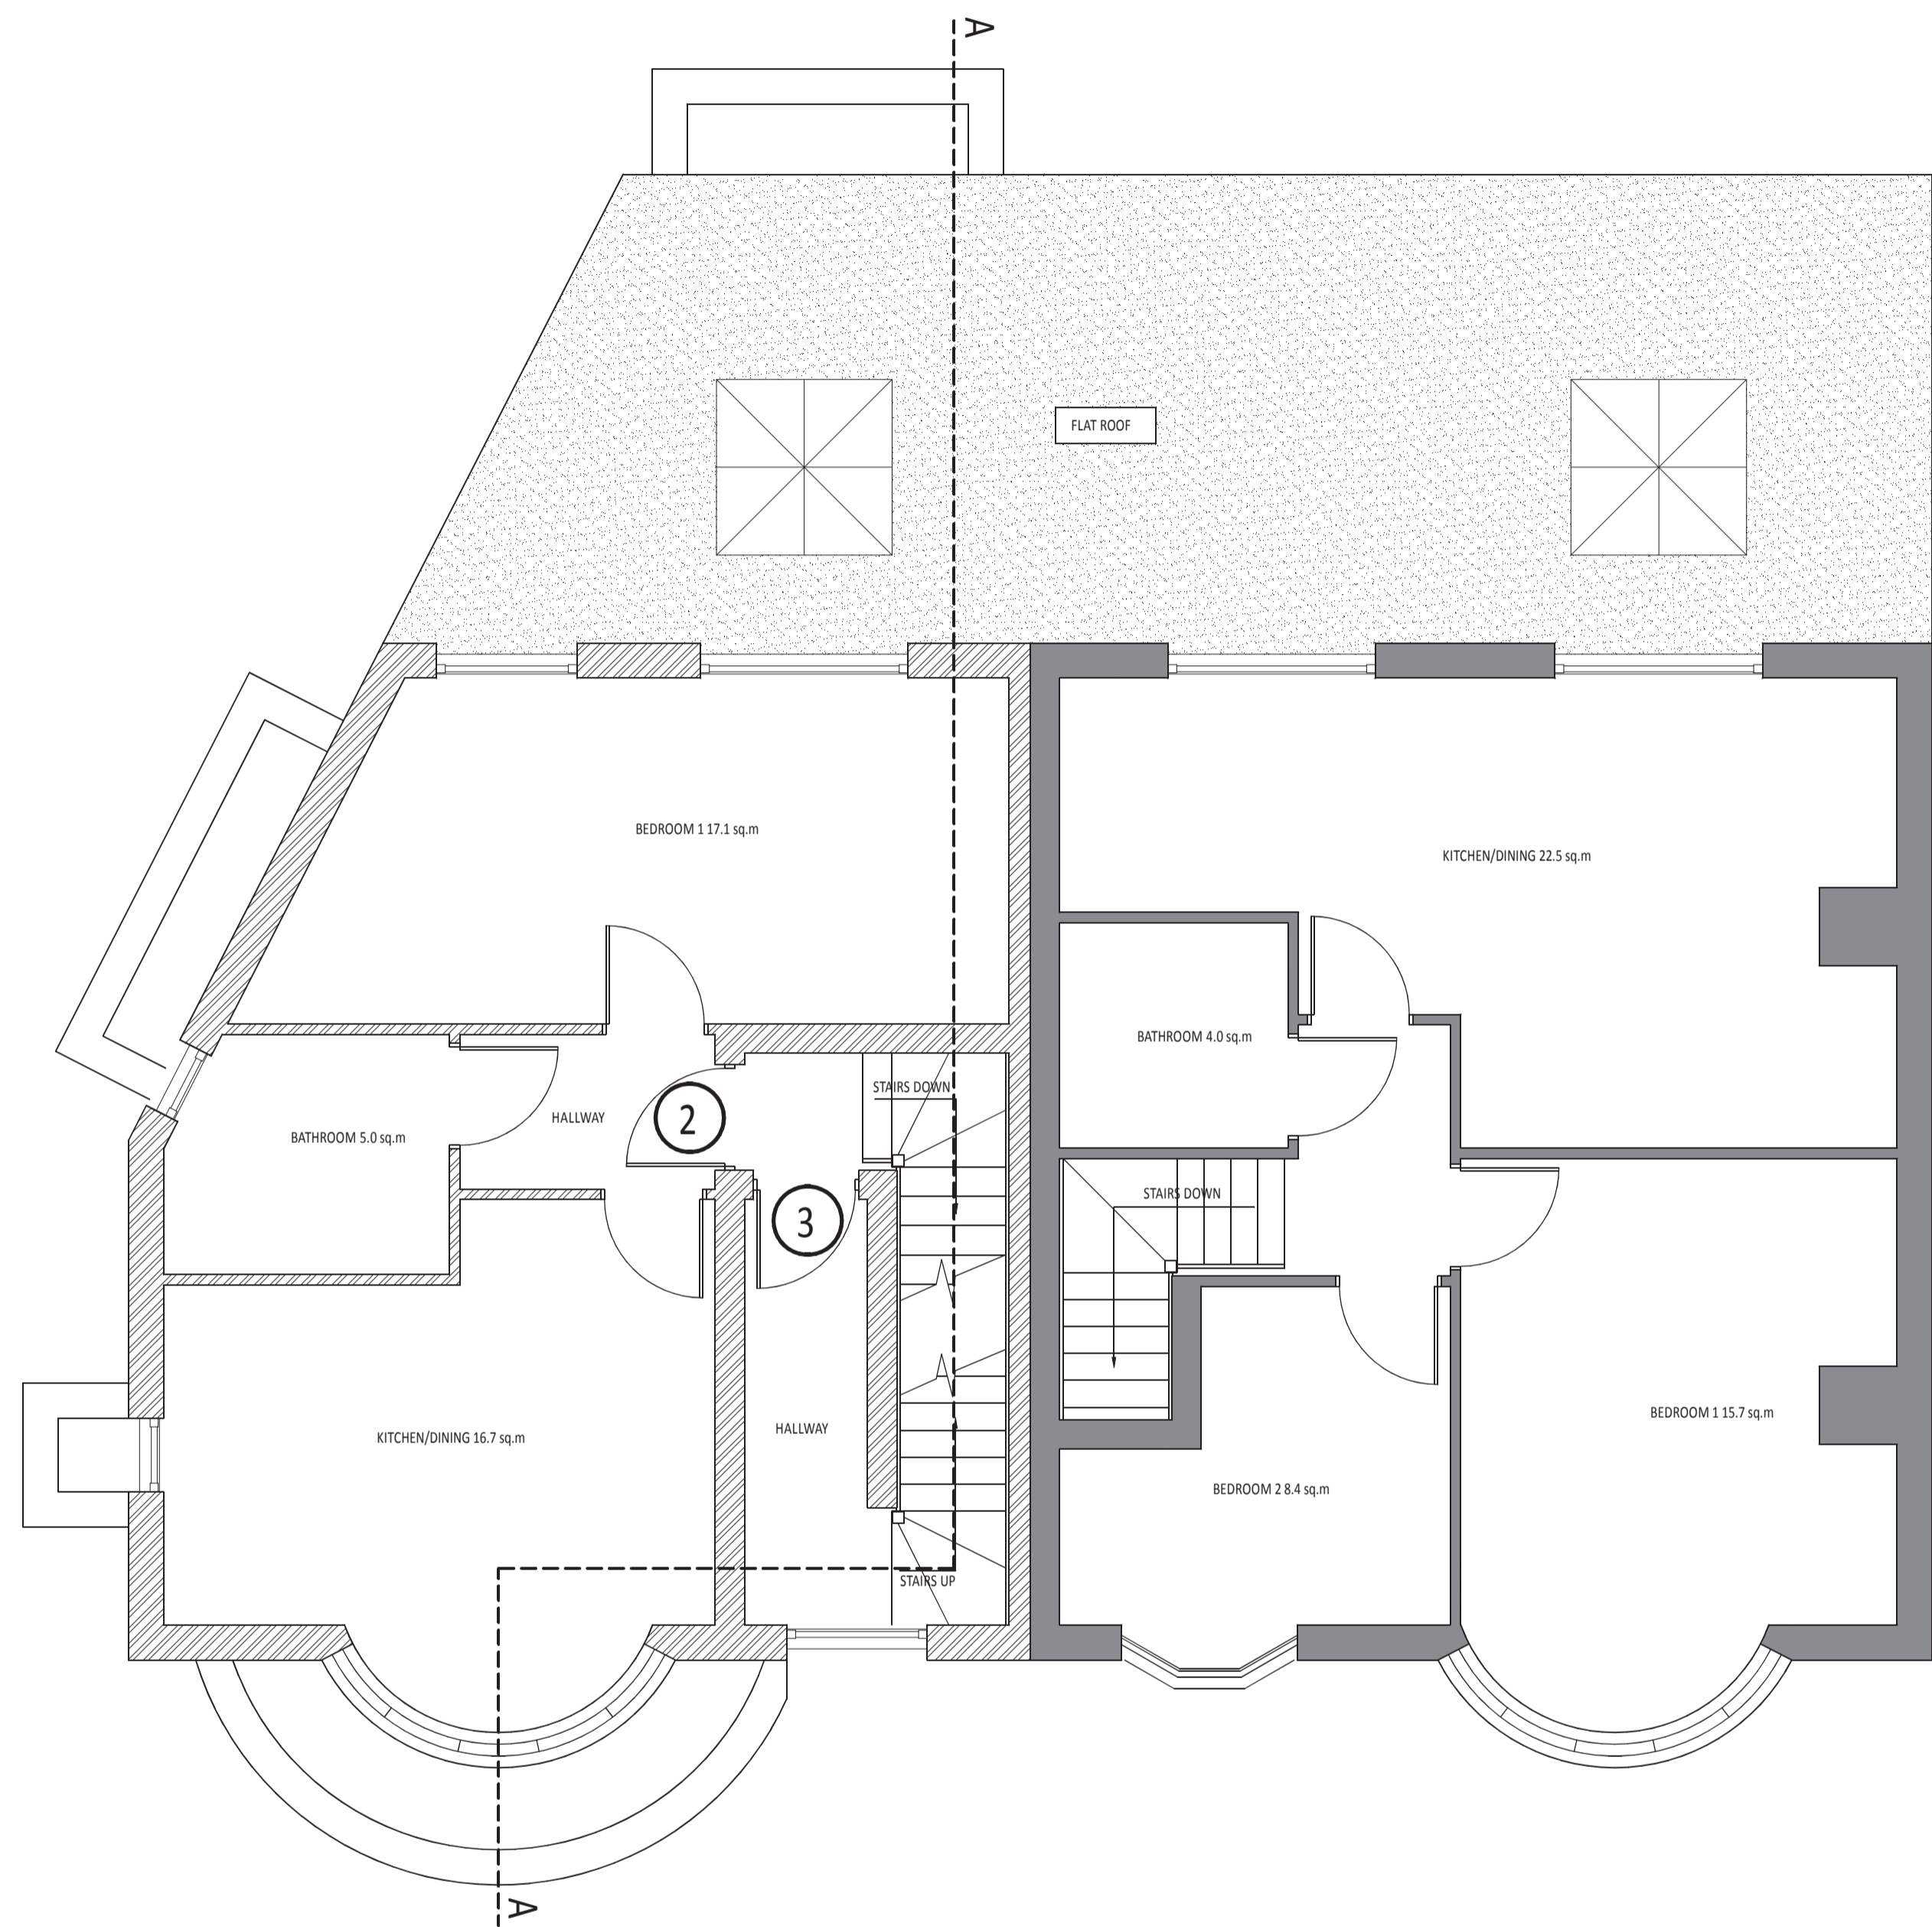

FIRST FLOOR
Scale 1:50

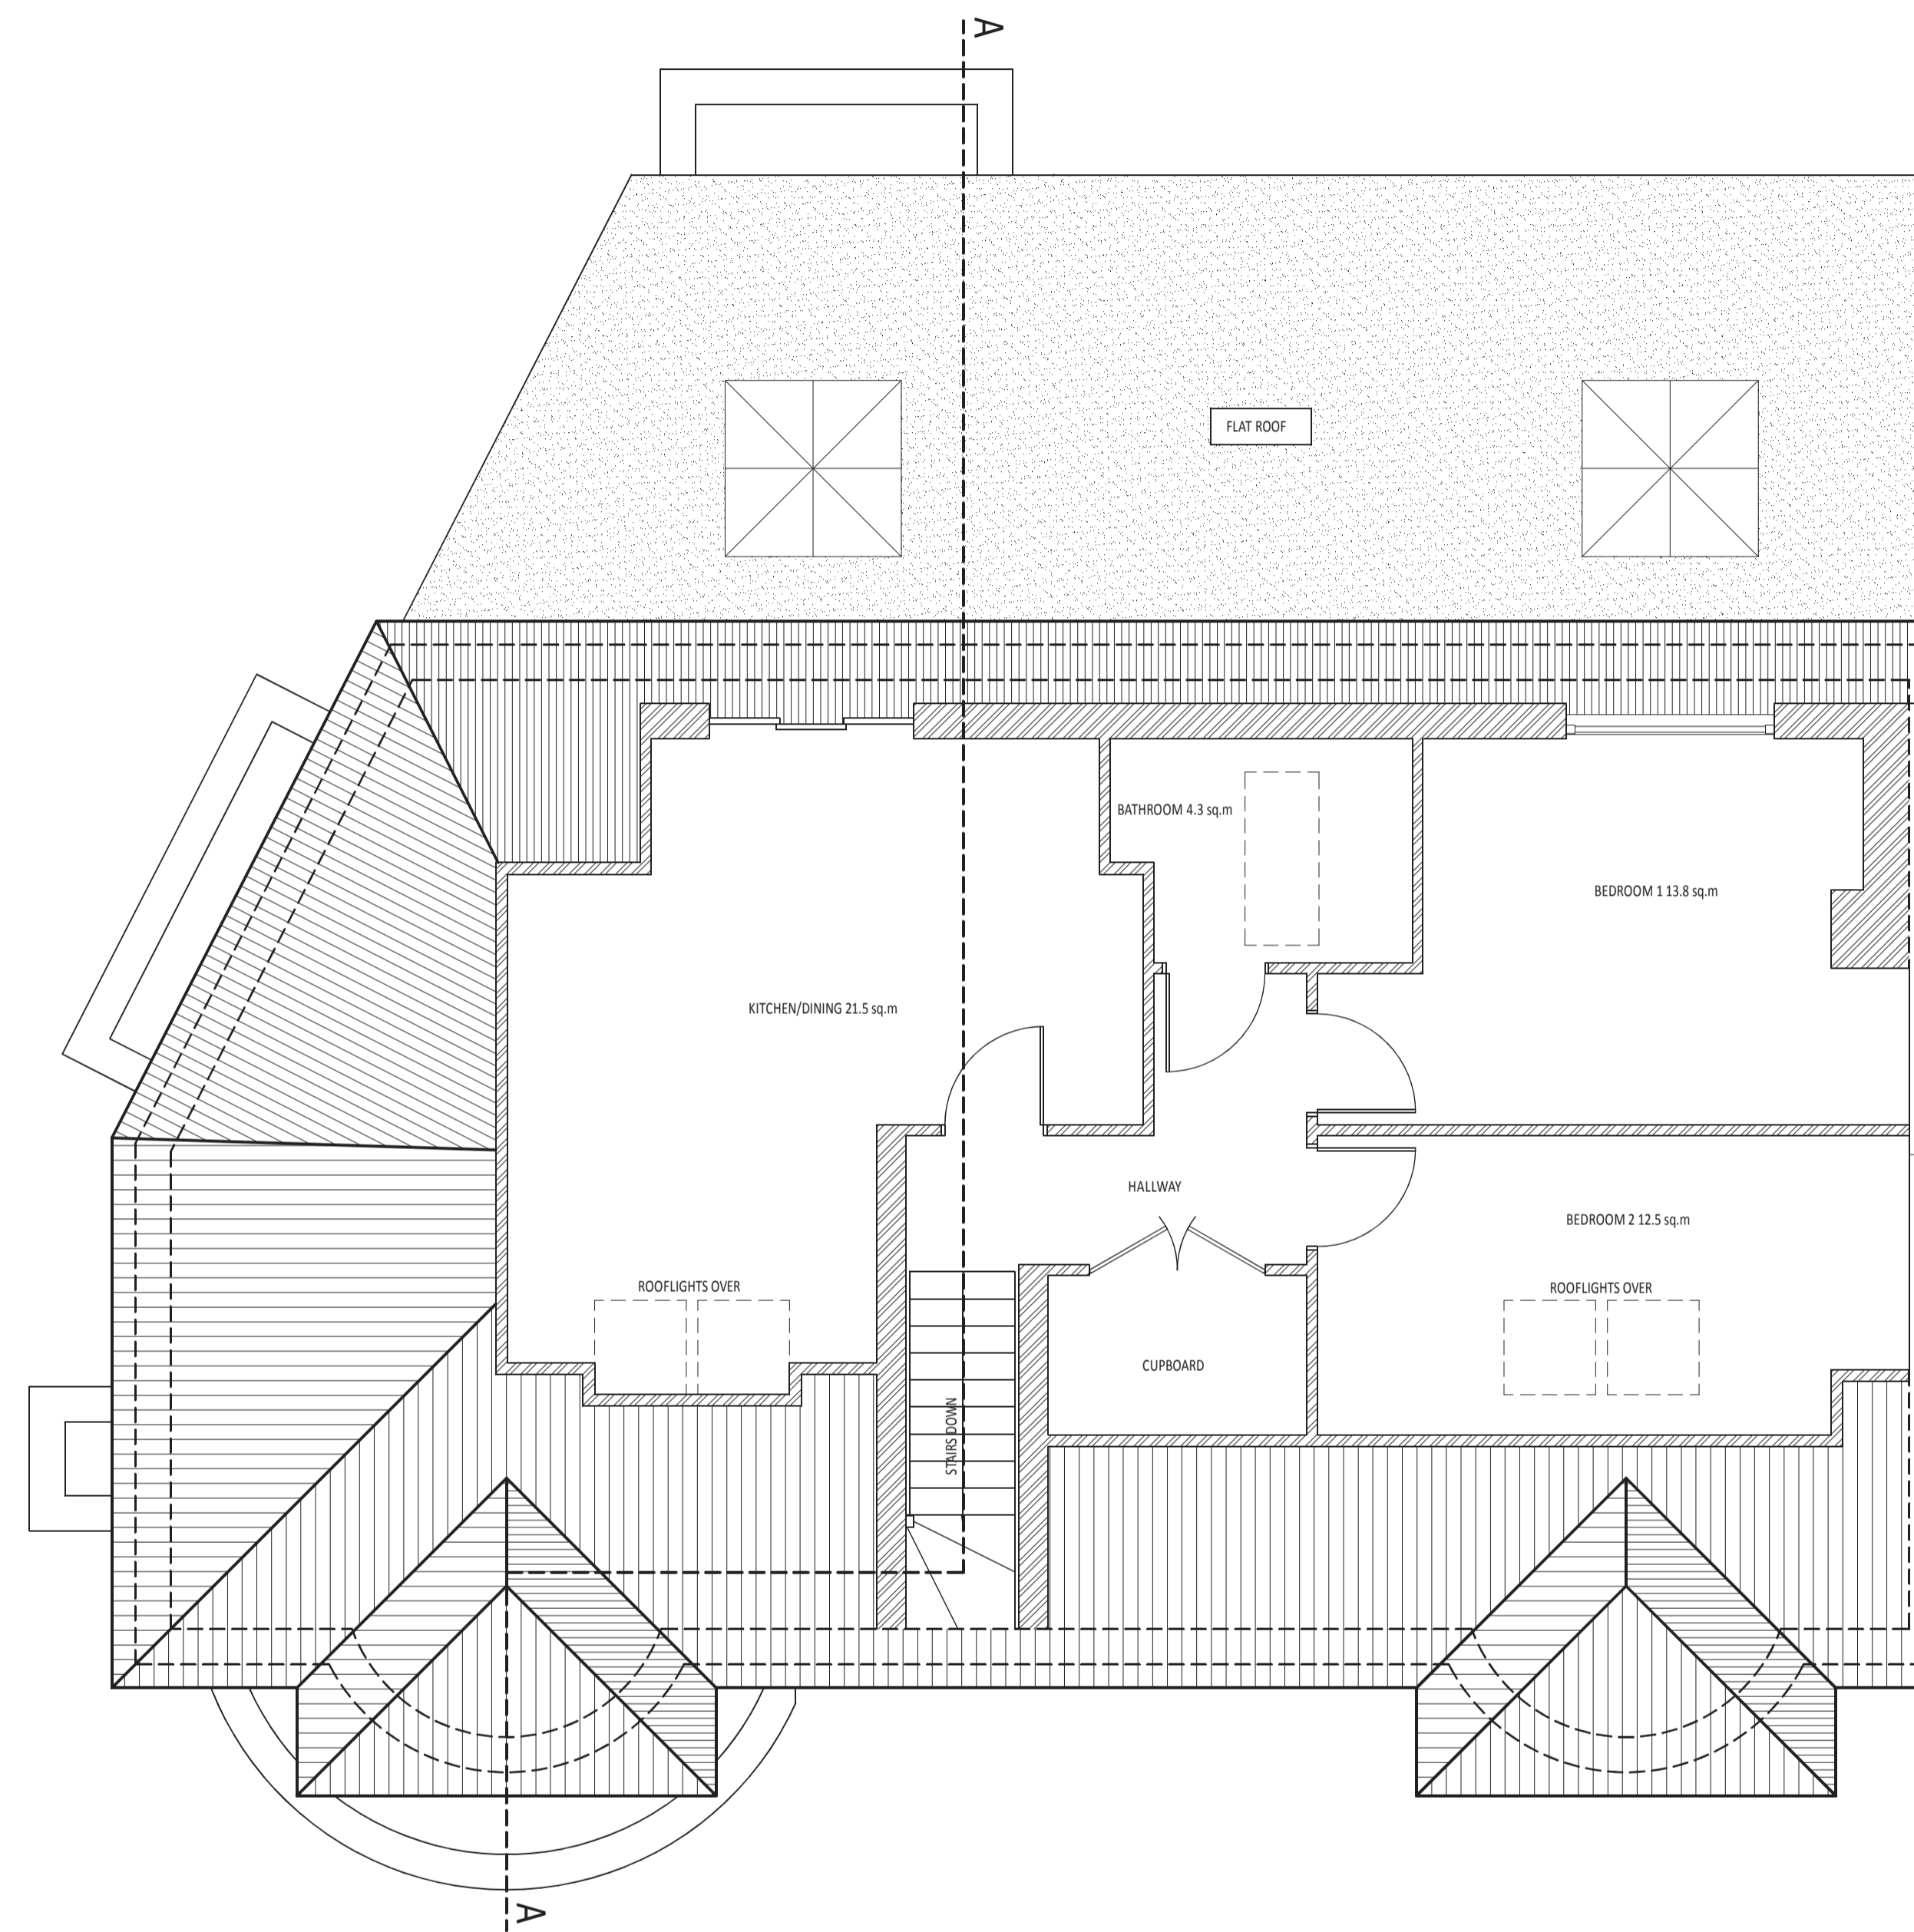

SECOND FLOOR
Scale 1:50


REVISION B 18.12.14: DORMERS REVISED AND ROOM AREAS ADDED
 REVISION A 08.12.14: DORMERS REVISED

HERBERT STUMPP
 PROJECTS
 Civil & Structural Engineers - CDM Coordinators
 Land & Building Surveys - Architectural Services
 Project & Construction Management
 Party Wall Surveyors
 07921 214399
 Email: info@herbertstump.co.uk


Project		Drawing No
27 CANNON HILL LANE, LONDON SW20 9JY		002B
PROPOSED FIRST FLOOR & SECOND FLOOR PLANS		
Drawn By	Date	
PP	MAY 2014	
Scale	Drawing Size	
1:50	A1	
Drawing Status		
PRELIMINARY		

NOTES

1. Do not scale from this drawing. Work to figured dimensions only
2. This drawing is to be read in conjunction with all other relevant Architect's and Engineer's drawings
3. The contractor at their own risk to the drawing status will be liable to the drawing under which is not the following:
 PLANNING: THE DRAWING IS FOR PLANNING ONLY
 TENDER: THE DRAWING IS FOR PRICING PURPOSES ONLY
 PRELIMINARY: THE DRAWING HAS NOT RECEIVED TECHNICAL APPROVAL FROM THE RELEVANT APPROVING AUTHORITY
 CONSTRUCTION: THE DRAWING IS FOR CONSTRUCTION
 THE CONTRACTOR MUST BE AWARE THAT ANY WORKS CARRIED OUT BASED UPON DRAWINGS MARKED TENDER OR PRELIMINARY ARE CARRIED OUT AT THE CONTRACTOR'S OWN RISK
4. The Contractor is to confirm levels and dimensions on site prior to commencement of any works and to immediately report any discrepancies to the Engineer
5. All brickwork to match existing
6. All roof tiles to match existing

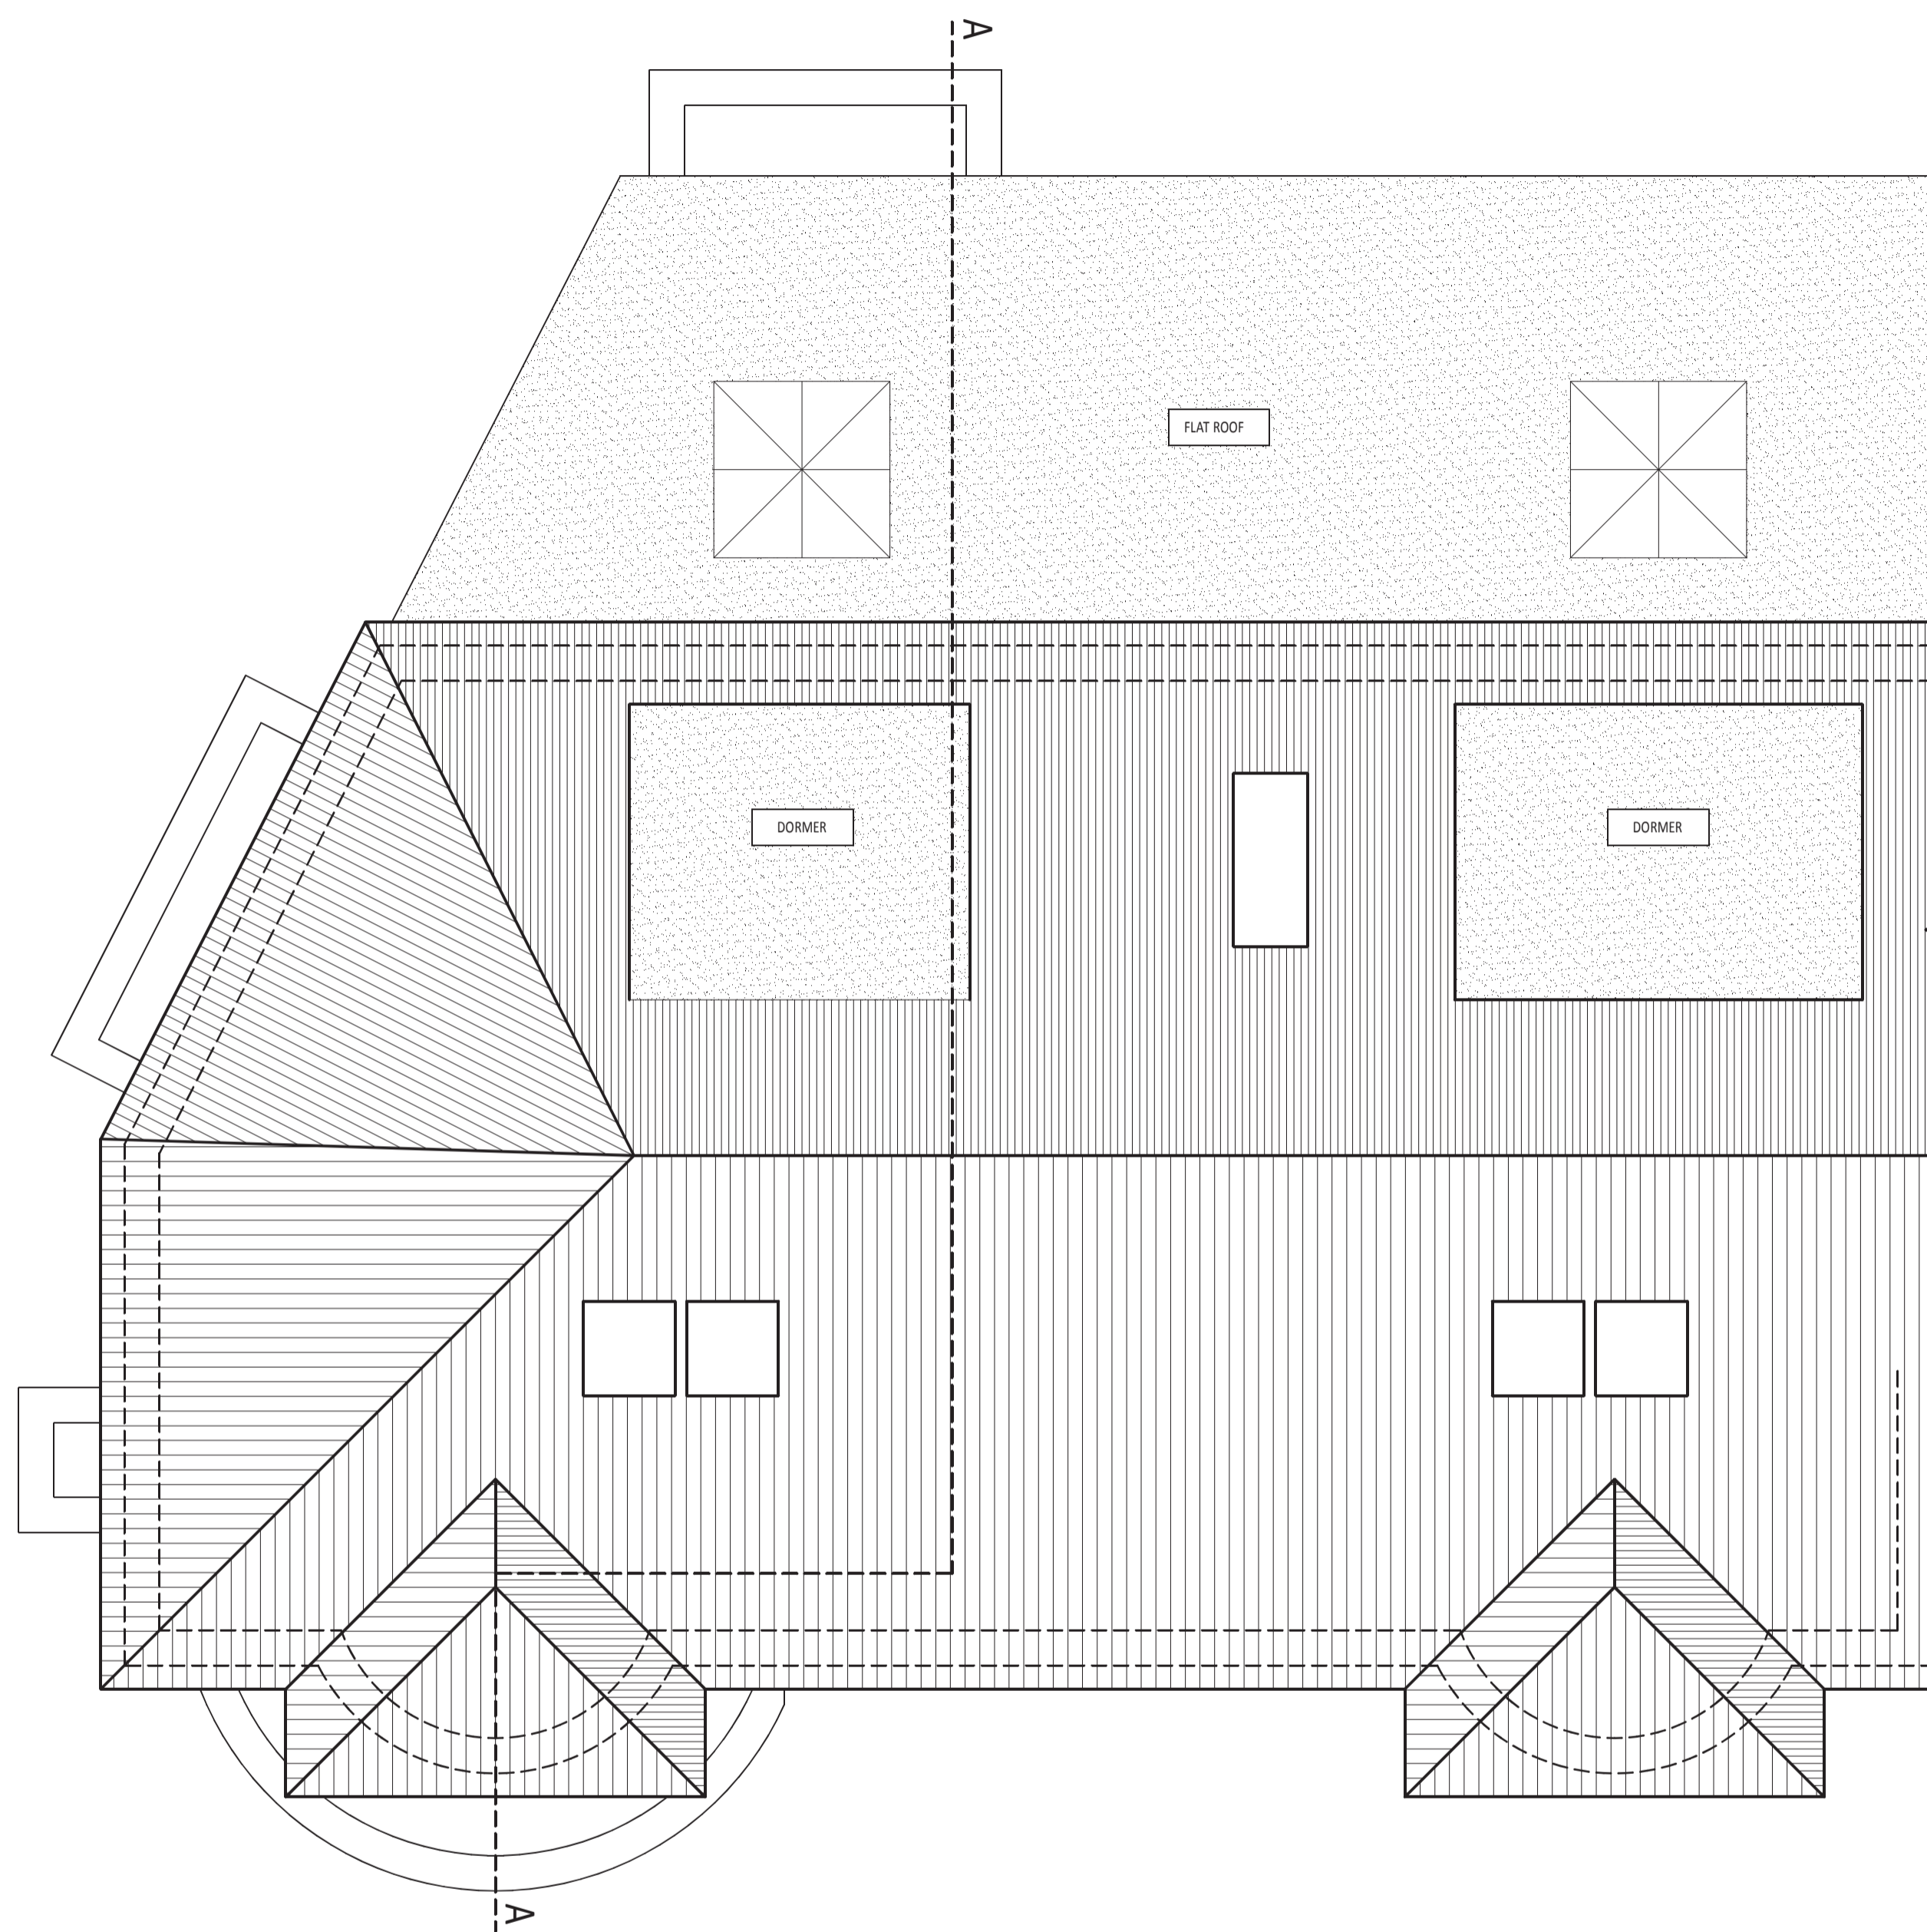

ROOF PLAN
Scale 1:50

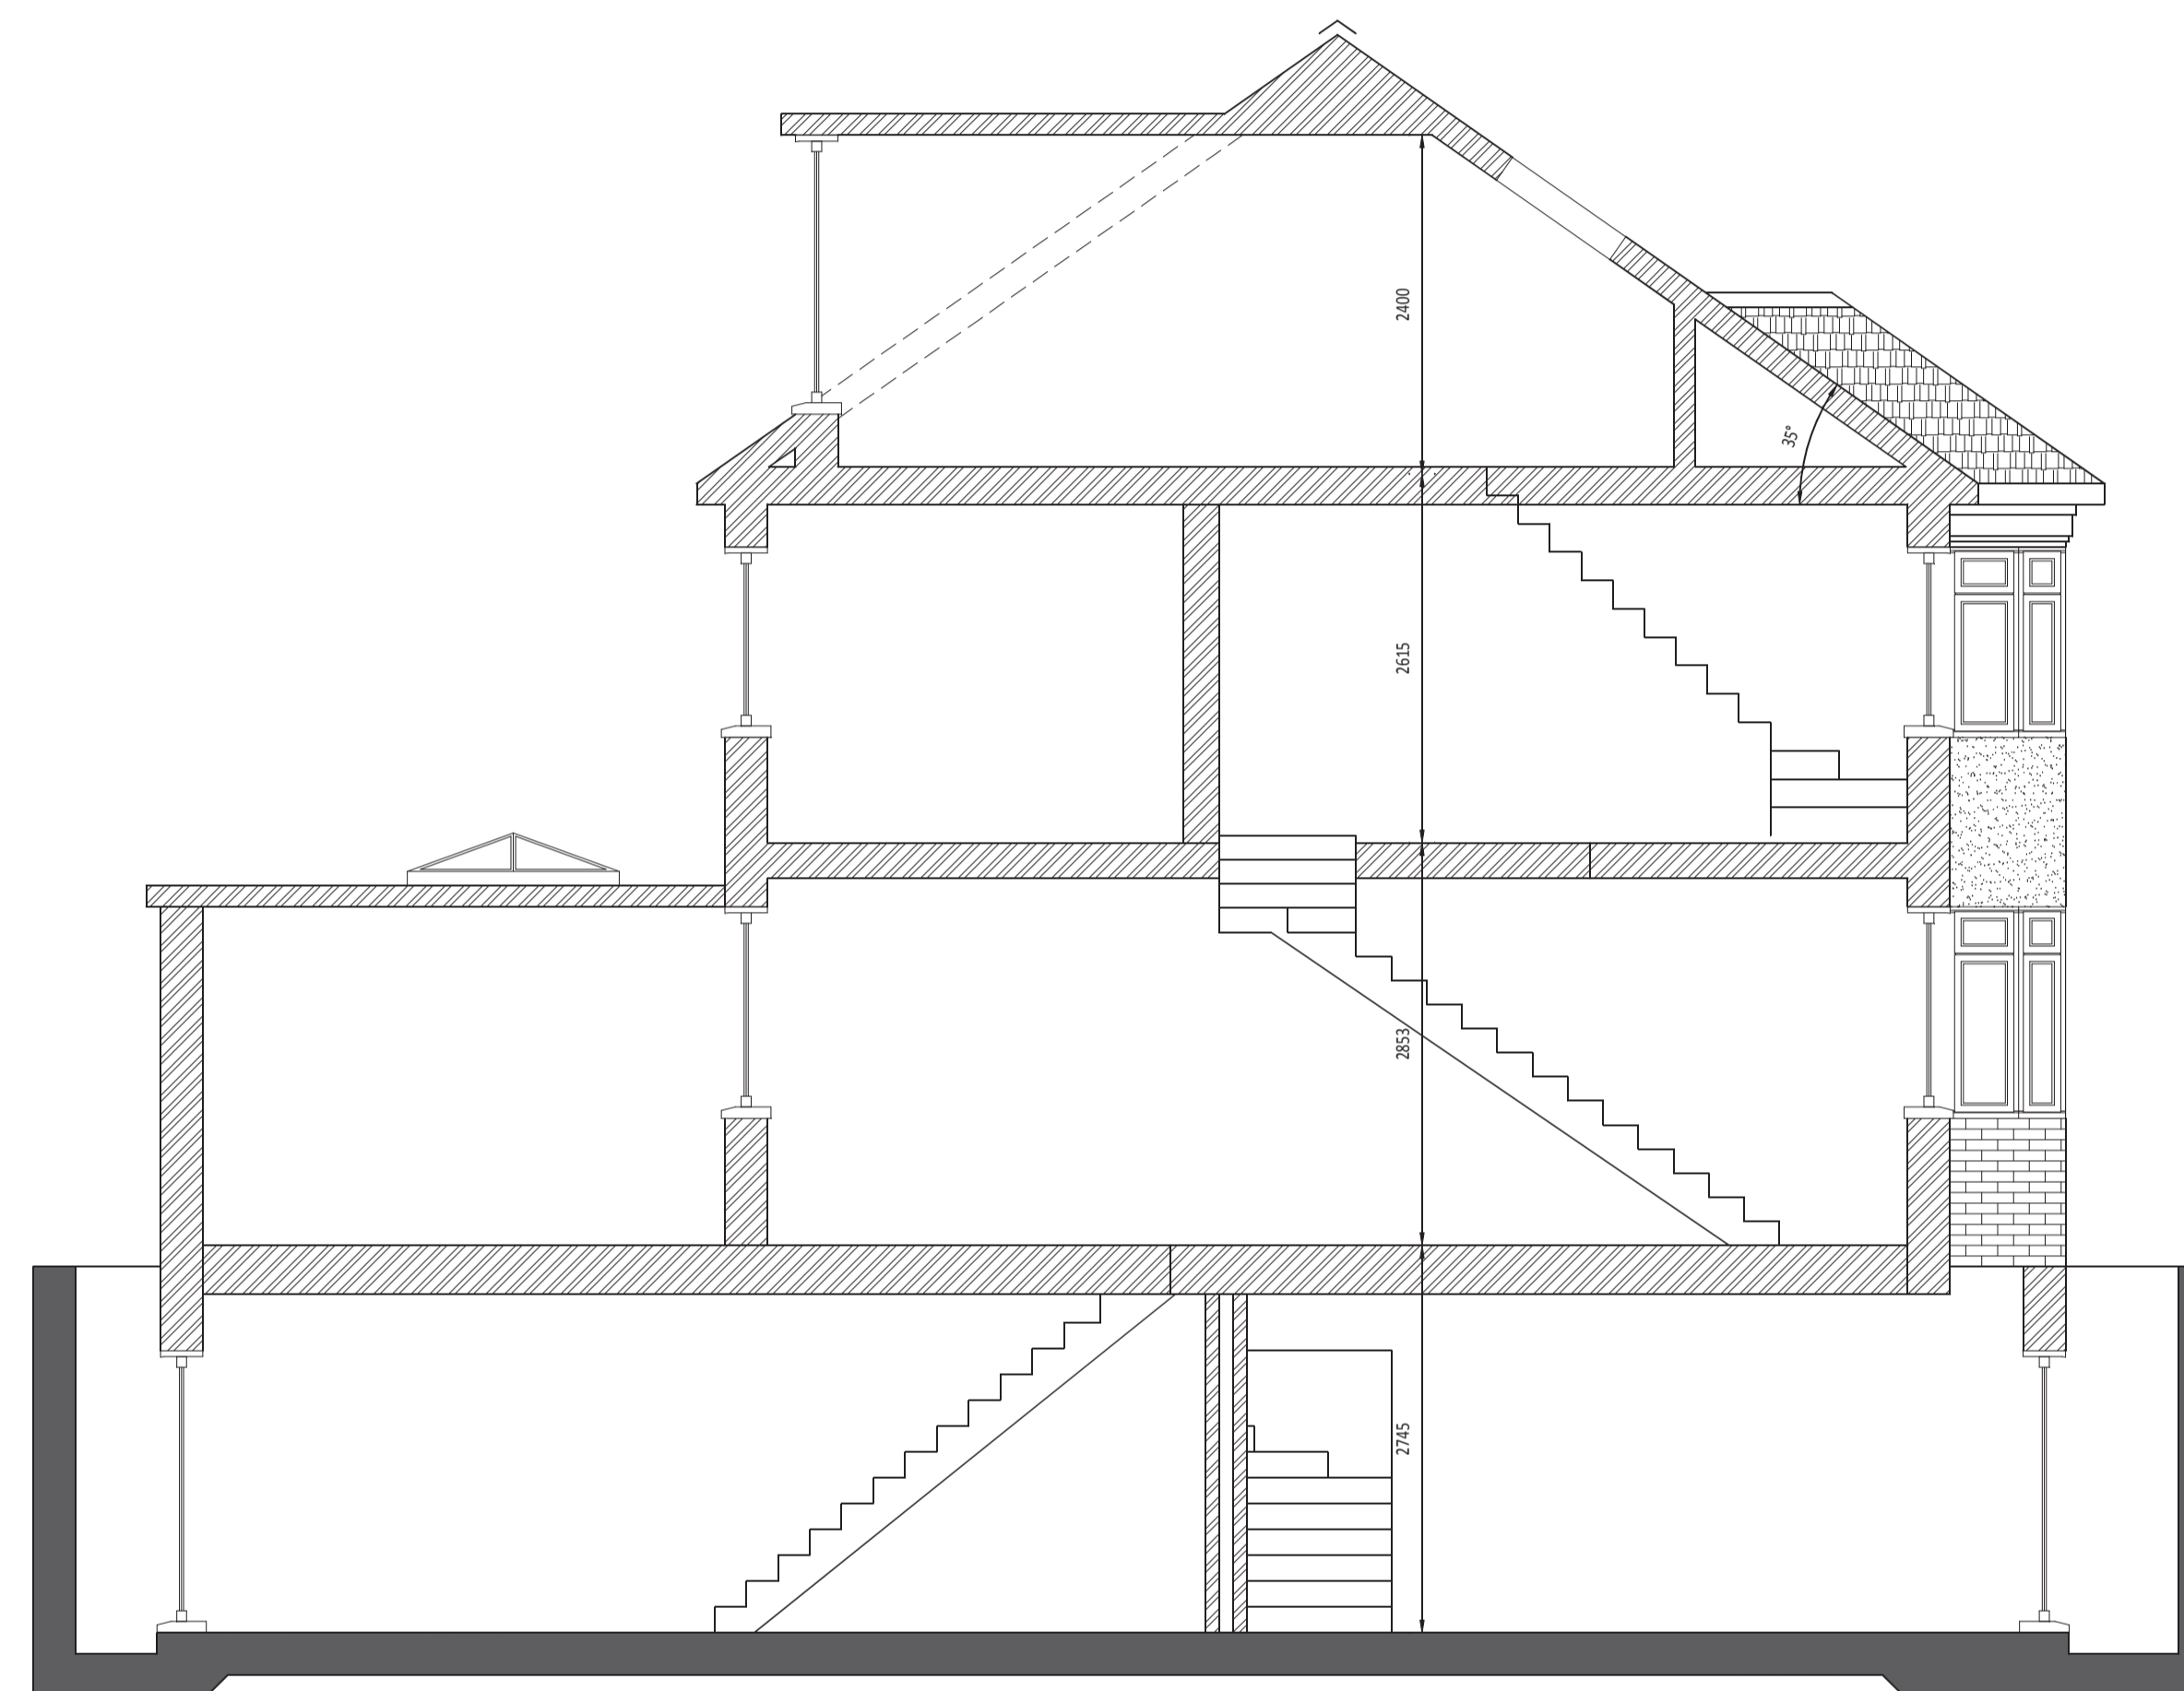

SECTION A - A
Scale 1:50

REVISION B 18.12.14: DORMERS REVISED
 REVISION A 08.12.14: DORMERS REVISED

HERBERT STUMPP
 PROJECTS
 Civil & Structural Engineers - CDM Coordinators
 Land & Building Surveys - Architectural Services
 Project & Construction Management
 Party Wall Surveyors
 07921 214399
 Email: info@herbertstump.co.uk

Project
 27 CANNON HILL LANE, LONDON SW20 9JY
 PROPOSED ROOF PLAN & SECTION

Drawn By PP	Date MAY 2014	Drawing No 003B
Scale 1:50	Drawing Size A1	
Drawing Status PRELIMINARY		

This page is intentionally left blank