


SECOND FLOOR PLAN
1:100

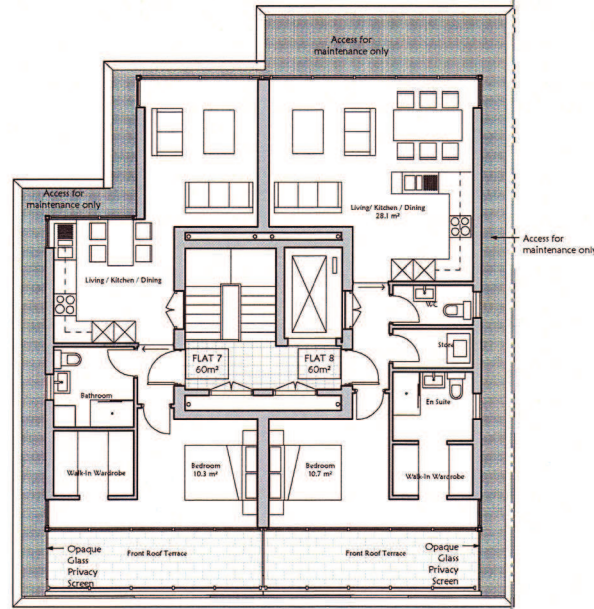


THIRD FLOOR PLAN
1:100

London Borough of Merton

26 SEP 2014

Planning Development Control

AMENDED

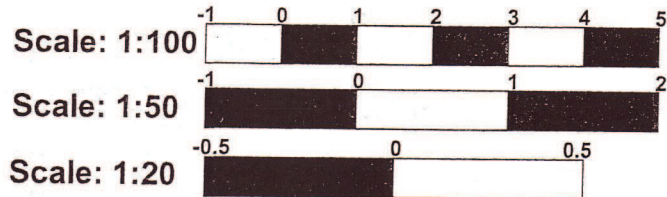

SITE:	PROPOSED:	SCHEDULE OF ACCOMODATION:					
Site Area: 630m ²	Building Footprint: 256m ²	Flat 1	106m ²	Flat 5	75m ²		
Site Frontage: 15.7m	Car Parking: 8	Flat 2	99m ²	Flat 6	88m ²		
	Cycle Parking: 16	Flat 3	75m ²	Flat 7	50m ²		
	Refuse & Recycling: 5.2m ²	Flat 4	88m ²	Flat 8	60m ²		

Status: BUILDING REGULATIONS	Drawn By: MK	Issue Date: 20/01/2014
Scale: 1:100@A2	Checked By: NP	Drawn Date: 22/11/2013
PM A	Job Number: 3CR	Drwg No: 104
		Rev: H

- GENERAL NOTES**
- Do not scale this drawing for Construction purposes.
 - All dimensions in this drawing are metric.
 - This drawing & all other drawings & schedules/specifications, details etc. relating to this project are copyright of PMA.
 - This drawing shall be read in strict conjunction with all other relevant applicable structural engineer's & services engineer's drawings, calculations, details & specifications.
 - The contractor shall check all dimensions & setting out information on this or other related drawings prior to placing work in hand. Any errors or discrepancies between documents shall be reported to the architect & seek clarification.
 - All proprietary products shall be used & fixed in strict accordance with manufacturers' printed recommendations, notes, specifications etc.
 - Only drawings stamped 'ISSUED FOR CONSTRUCTION' shall be used on site.
- © PMArchitects Ltd

REPLACEMENT DRAWING (ARC
3 ASSOCIATES DWG NO:
G278B/104'A)


Rev. No.	Date	Description	Chk.
H	25/09/2014	Drawing revised in accordance with comments from planners.	NP
G	09/09/2014	Drawing revised in accordance with comments from planners.	NP
F	11/08/2014	Drawing revised in accordance with comments from planners.	NP
E	09/06/2014	Drawing revised in accordance with comments from planners.	NP

Drawing Title
PROPOSED SECOND AND THIRD FLOOR PLANS

Client
SAVANNAH GREEN

Originator/Author
pma
Chartered Architects
P O BOX 1034 WIMBORNE
DORSET SP4 7NY

Job Title
3 CRANBROOK ROAD, WIMBLEDON, LONDON - SW19 4HD

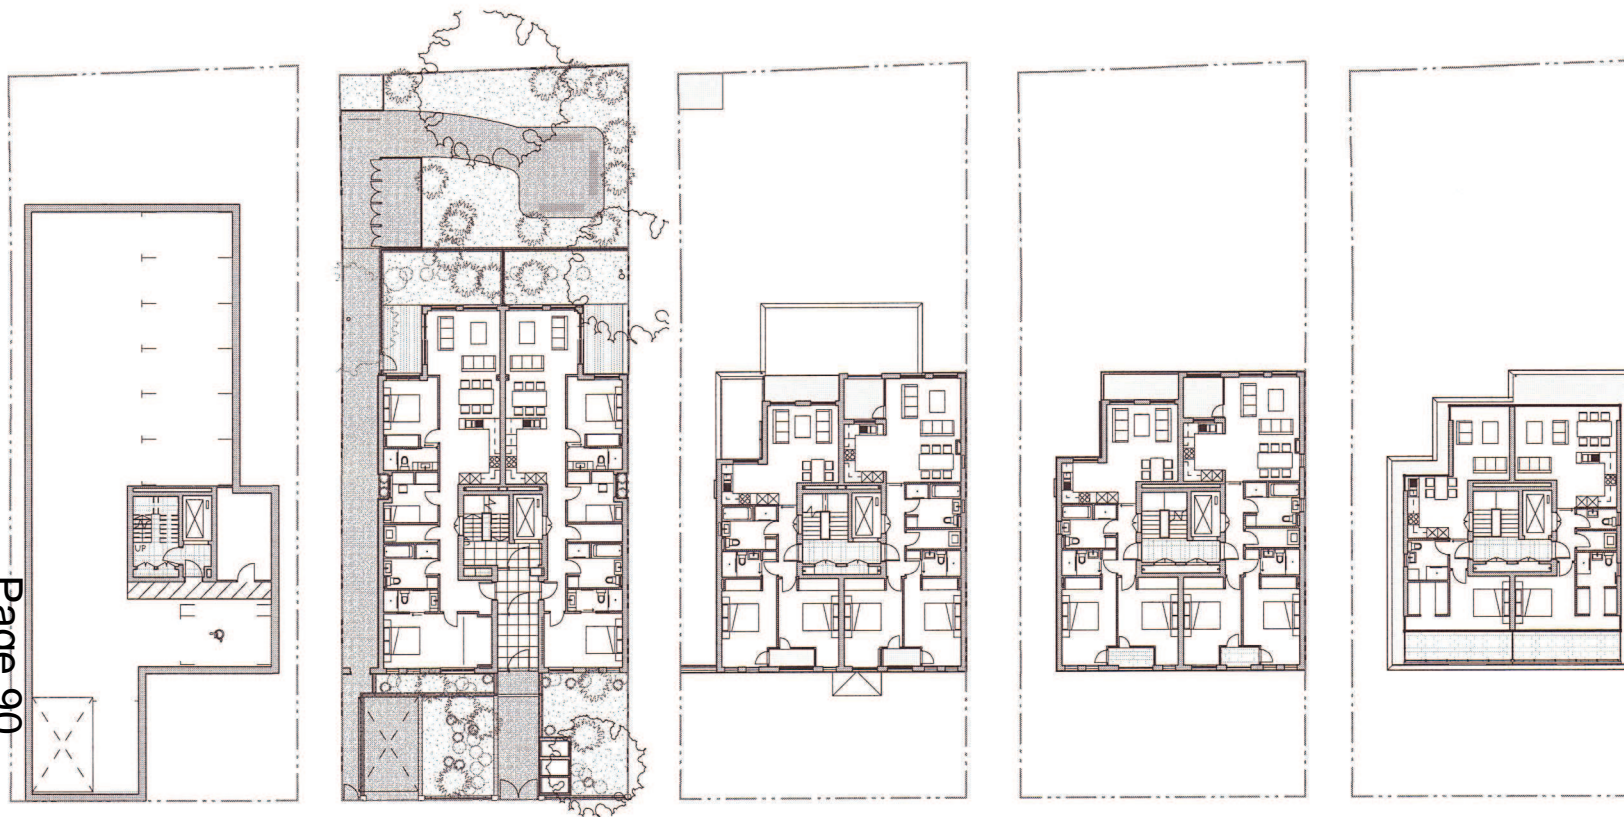

BASEMENT PLAN
1:200

GROUND FLOOR PLAN
1:200

FIRST FLOOR PLAN
1:200

SECOND FLOOR PLAN
1:200

THIRD FLOOR PLAN
1:200

GENERAL NOTES

- Do not scale this drawing for Construction purposes.
- All dimensions in this dwg. are metric.
- This drawing & all other drawings & specifications, details etc. refer to this project are copyright of PMA.
- This drawing shall be read in strict correlation with all other relevant architect, structural engineer's & services engineer's drawings, calculations, details & specifications.
- The contractor shall check all dimensions & setting out information on this or other related drawings prior to placing work in hand. Any errors or discrepancies between documents shall be reported to the architect & seek clarification.
- All proprietary products shall be used & fixed in strict accordance with manufacturer's printed recommendations, notes, specifications etc.
- Only drawings stamped 'ISSUED FOR CONSTRUCTION' shall be used on site.


© PMArchitects Ltd

REPLACEMENT DRAWING
(ARC 3 ASSOCIATES DWG NO:
G278B/108'A')

AMENDED

London Borough of Merton

07 OCT 2014

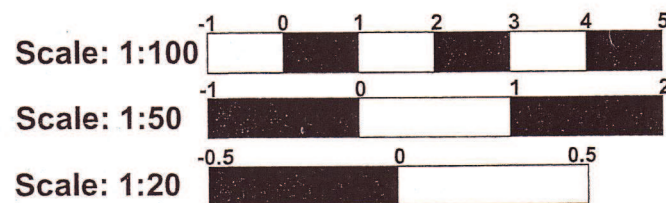

Rev. No.	Date	Description	Chk.
J	07/10/2014	Drawing revised in accordance with comments from planners.	NP
H	26/09/2014	Drawing revised in accordance with comments from planners.	NP
G	09/09/2014	Drawing revised in accordance with comments from planners.	NP
F	11/08/2014	Drawing revised in accordance with comments from planners.	NP
E	09/06/2014	Drawing revised in accordance with comments from planners.	NP

Drawing Title
PROPOSED FLOOR PLANS

Client
SAVANNAH GREEN

Originator/Author
 pma
Chartered Architects
P O BOX 1038 WIMBORNE
MIDDLESEX HA9 9JY

Planning Development Control

SITE:		PROPOSED:		SCHEDULE OF ACCOMODATION:				Status:	Drawn By:	Issue Date:
Site Area:	630m ²	Building Footprint:	256m ²	Flat 1	106m ²	Flat 5	75m ²	TOWN PLANNING	MK	20/01/2014
Site Frontage:	15.7m	Car Parking:	8	Flat 2	99m ²	Flat 6	88m ²	Scale:	C	Drawn Date:
		Cycle Parking:	16	Flat 3	75m ²	Flat 7	50m ²	1: 200@A2	NP	22/11/2013
		Refuse & Recycling:	5.2m ²	Flat 4	88m ²	Flat 8	60m ²	Job Number:		Rev:
								PM A 3CR		J
								Drwg No:	108	


Scale: 1:100




Scale: 1:50




Scale: 1:20

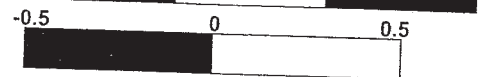


RECOMMENDED

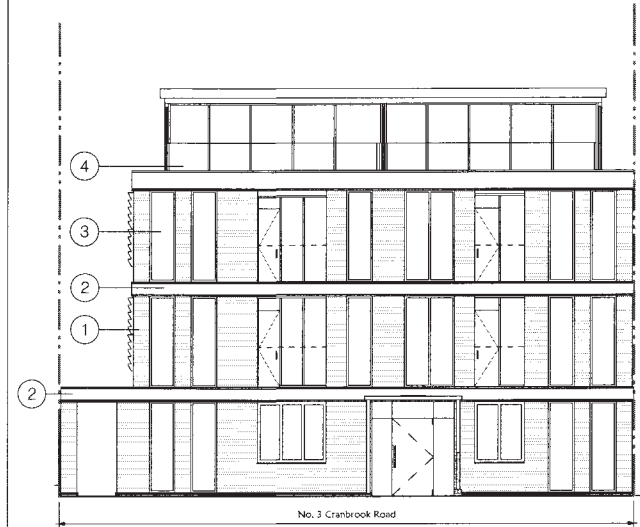


FRONT ELEVATION

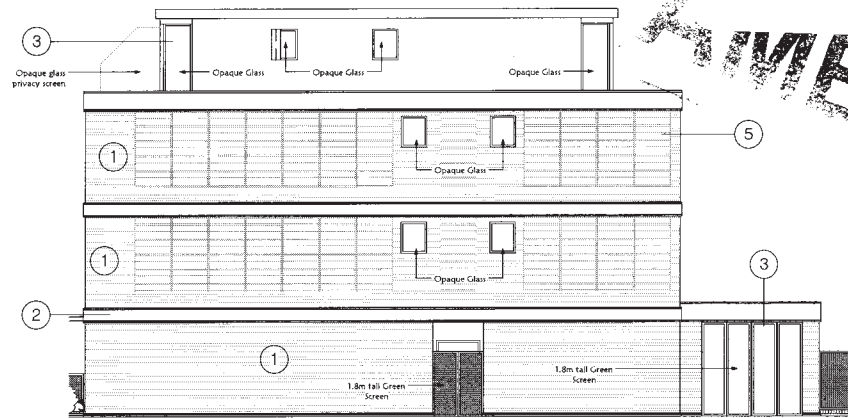

RIGHT SIDE ELEVATION

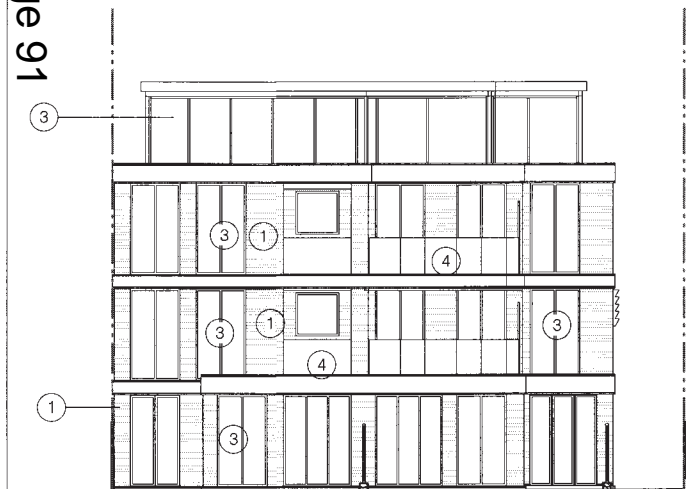

REAR ELEVATION

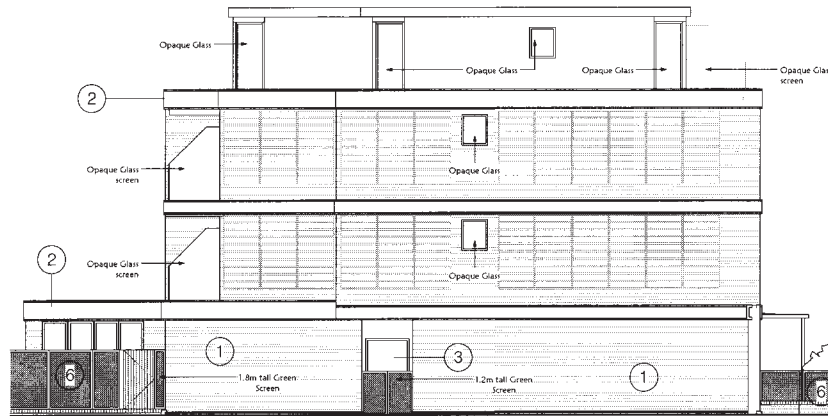

LEFT SIDE ELEVATION

RECOMMENDATION DRAWING.
(M3 ASSOCIATES DWG NO: 09/05/14)

- NOTES**
1. Do not scale drawings.
 2. All dimensions are in millimetres unless otherwise stated.
 3. This drawing is a recommendation only. It is not a contract document. It is subject to the contract documents, including specifications, details etc. Changes to this project are subject to the contract documents.
 4. This drawing shall be read in conjunction with all other relevant contract documents including specifications, details, calculations, details & specifications.
 5. The contractor shall verify all dimensions & settings and inform us on this or other related drawings prior to any work in hand. Any errors or discrepancies between documents shall be notified immediately & seek clarification.
 6. All proprietary products shall be used & fixed in strict accordance with manufacturers' printed recommendations, notes, specifications etc.
 7. Only drawings stamped 'ISSUED FOR CONSTRUCTION' shall be used on site.

MATERIAL KEY

1. FACING BRICKWORK - HANSON COUNTY MULTI-SMOOTH OR SIMILAR
2. LIGHT GREY RECONSTITUTED STONE BANDING AND PLINTH
3. POWDER COATED ALUMINIUM WINDOWS WITH FRAME EXTERNAL FINISH IN SILVER GREY (RAL 7015)
4. STRUCTURAL GLASS BALUSTRADING TO ROOF TERRACES AND BALCONIES
5. GREEN WALL SYSTEM
6. FRAMED GREEN SCREENING SYSTEM

Rev. No.	Date	Description	CHK.
E	09/09/2014	Drawing revised in accordance with comments from planners.	NP
D	11/06/2014	Drawing revised in accordance with comments from planners.	NP
C	09/06/2014	Drawing revised in accordance with comments from planners.	NP

Drawing Title
PROPOSED ELEVATIONS

Client
SAVANNAH GREEN

Job Title
3 CRANBROOK ROAD, WIMBLEDON, LONDON - SW19 4HD

Original Author


Chartered Architect
P-O BOX 1004 WIMBLEDON
MIDDLESEX HA9 9UY

SITE:		PROPOSED:		SCHEDULE OF ACCOMODATION:			
Site Area:	630m ²	Building Footprint:	256m ²	Flat 1	106m ²	Flat 5	75m ²
Site Frontage:	15.7m	Car Parking:	8	Flat 2	99m ²	Flat 6	88m ²
		Cycle Parking:	16	Flat 3	75m ²	Flat 7	50m ²
		Refuse & Recycling:	5.2m ²	Flat 4	88m ²	Flat 8	60m ²

Status:	TOWN PLANNING	Drawn By:	MK	Issue Date:	20/01/2014
Scale:	As indicated @ A2	Checked By:	NP	Drawn Date:	22/11/2013
Job Number:	PM A 3CR	Draw No:	105	Rev:	E



Page 91

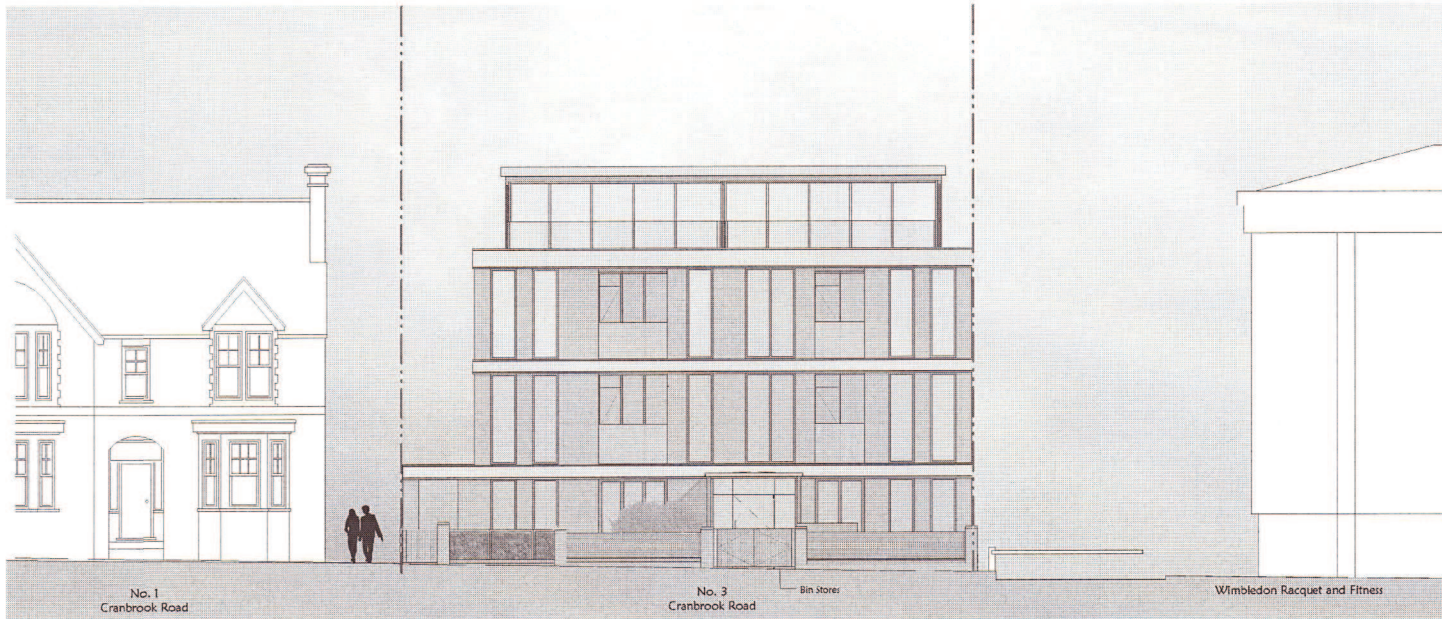

PROPOSED STREET SCENE

REPLACEMENT DRAWING (ARC
3 ASSOCIATES DWG NO:
G278B/106'A)

GENERAL NOTES

1. Do not scale this drawing for Construction purposes.
 2. All dimensions in this doc, are metric.
 3. This drawing & all other drawings & schedules specifications, details etc. relating to this project are copyright of PMA.
 4. This drawing shall be read in strict conjunction with all other relevant architectural structural engineers & services engineers drawings, calculations, details & specifications.
 5. The contractor shall check all dimensions & setting out information on this or other related drawings prior to placing work in hand. Any errors or discrepancies between documents shall be reported to the architect & seek clarification.
 6. All proprietary products shall be used & fixed in strict accordance with manufacturers printed recommendations, technical specifications etc.
 7. Only drawings stamped 'ISSUED FOR CONSTRUCTION' shall be used on site.
- © PMA Architects Ltd

MATERIAL KEY

1. FACING BRICKWORK - THANSON COUNTY MULTI SMOOTH OR SIMILAR
2. LIGHT GREY RECONSTITUTED STONE BANDING AND FINISH
3. POWDER COATED ALUMINIUM WINDOWS WITH FRAME EXTERNAL FINISH IN SILVER GREY (RAL 7015)
4. STRUCTURAL GLASS BALUSTRADING TO ROOF TERRACES AND BALCONIES
5. GREEN WALL SYSTEM
6. FRAMED GREEN SCREENING SYSTEM



PLEASE REFER TO DRAWING 3CR/105 FOR MATERIAL LOCATIONS

AMENDED

London Borough of Merton

26 SEP 2014

Planning Development Control

 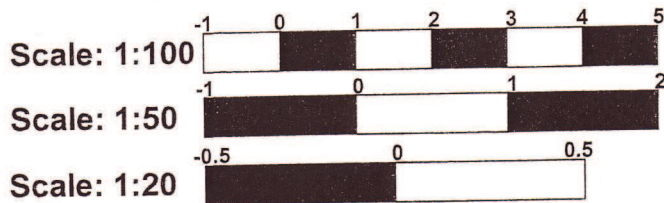

G	09/09/2014	Drawings revised in accordance with comments from planners.	NP
F	11/08/2014	Drawings revised in accordance with comments from planners.	NP
E	09/05/2014	Drawings revised in accordance with comments from planners.	NP

Rev. No.	Date	Description	Chk.
Drawing Title PROPOSED STREET SCENE			

Client SAVANNAH GREEN	Original Author
Job Title 3 CRANBROOK ROAD, WIMBLEDON, LONDON - SW19 4HD	Chartered Architect P O BOX 104 WEMBLEY MIDDLESEX HA9 9SY

SITE:		PROPOSED:		SCHEDULE OF ACCOMODATION:			
Site Area:	630m ²	Building Footprint:	256m ²	Flat 1	106m ²	Flat 5	75m ²
Site Frontage:	15.7m	Car Parking:	8	Flat 2	99m ²	Flat 6	88m ²
		Cycle Parking:	16	Flat 3	75m ²	Flat 7	45m ²
		Refuse & Recycling:	5.2m ²	Flat 4	88m ²	Flat 8	60m ²
Status:	TOWN PLANNING	Drawn By:	MK	Issue Date:	20/01/2014		
Scale:	1:100 @ A2	Checked By:	NP	Drawn Date:	22/11/2013		
Job Number:	3CR	Drwg No:	106	Rev:	G		