





FRONT ELEVATION
Scale 1:100

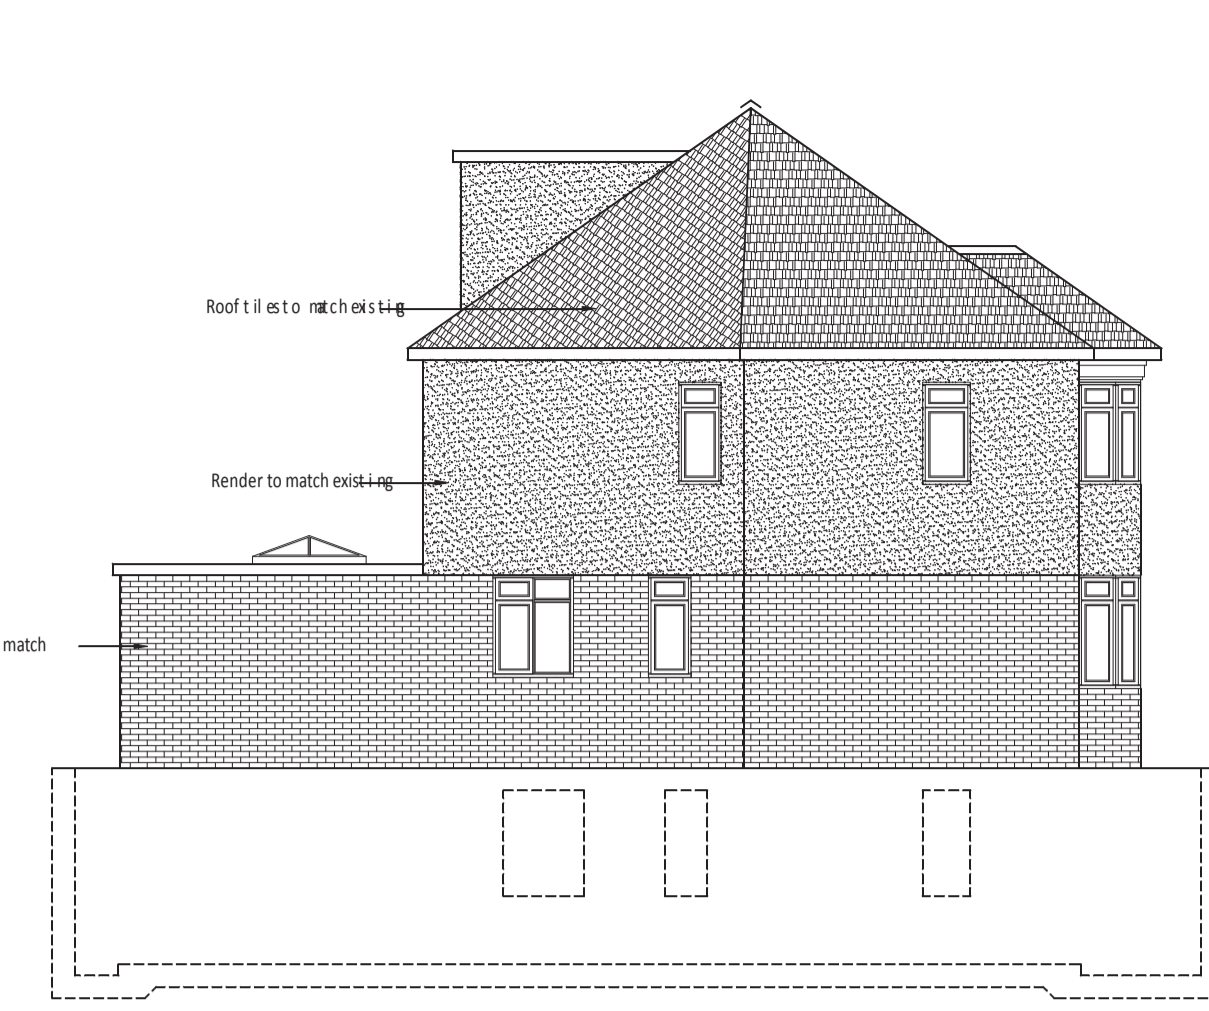



SIDE ELEVATION
Scale 1:100



REAR ELEVATION
Scale 1:100

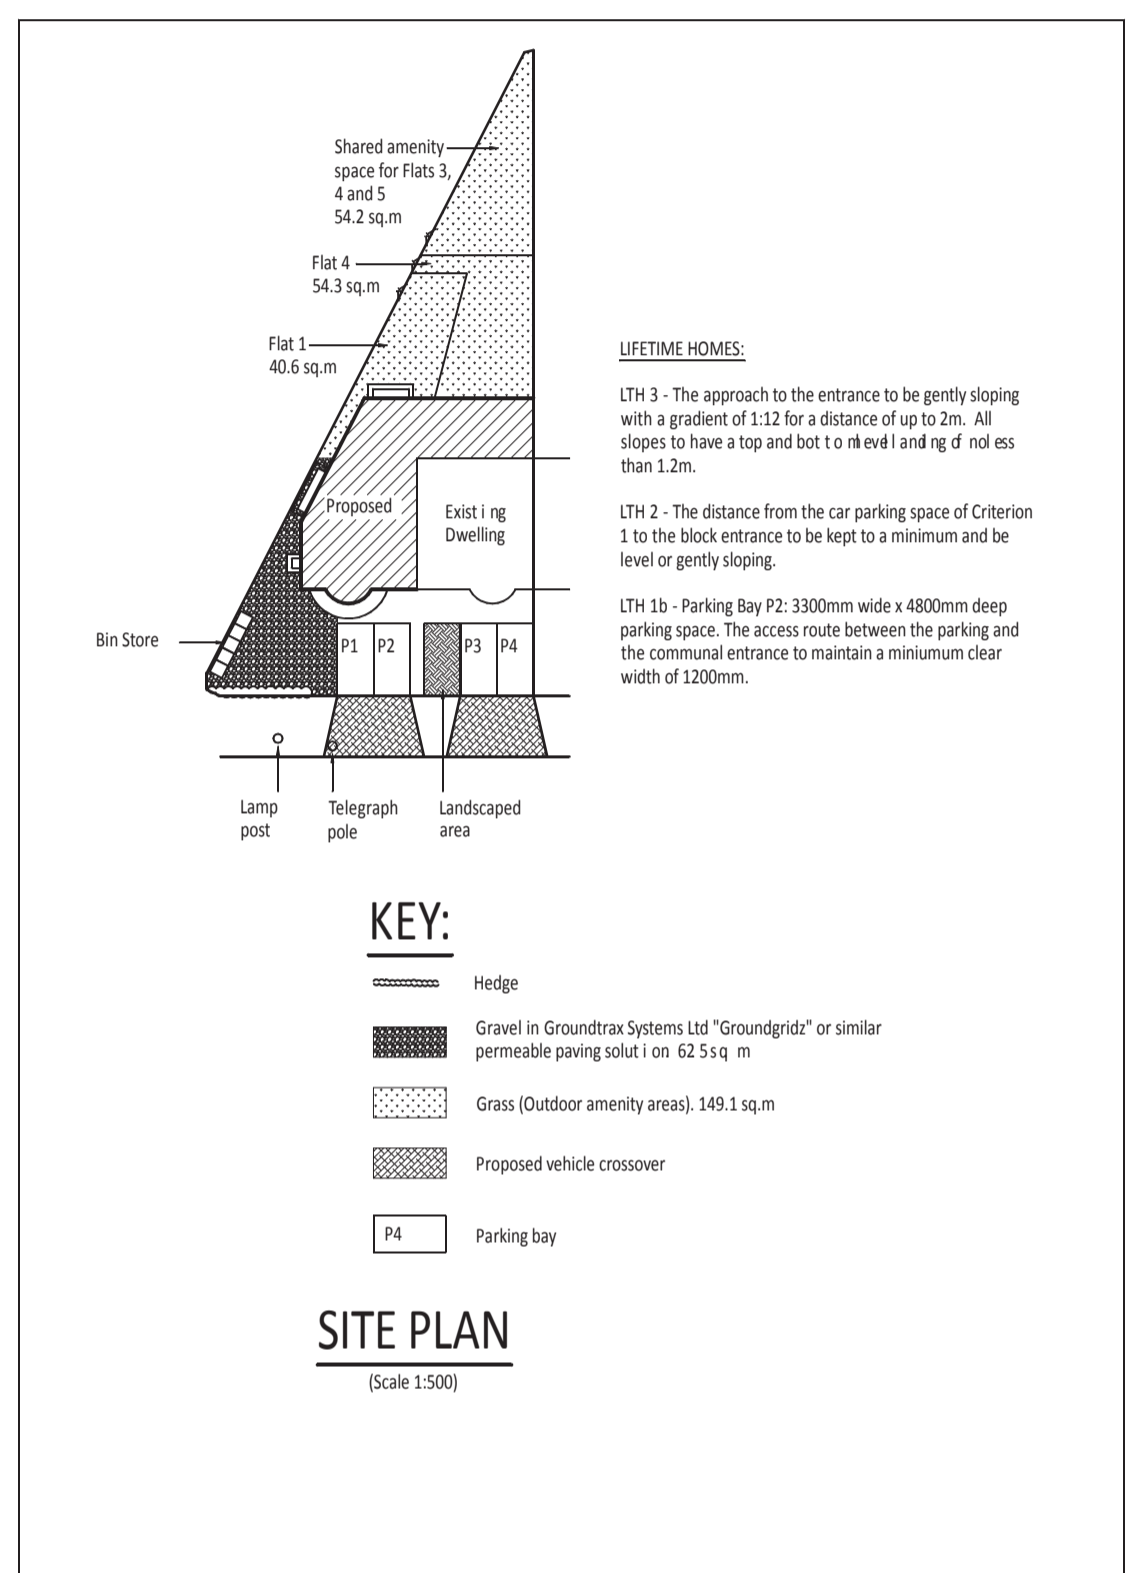

- NOTES**
- Do not scale from this drawing. Work to figured dimensions only.
 - This drawing is to be read in conjunction with all other relevant Architect's and Engineer's drawings.
 - The contractor at their own risk shall be responsible for the design and construction of any works not shown on this drawing.
- THE DRAWING IS FOR PLANNING PURPOSES ONLY.
THE DRAWING IS FOR PRICING PURPOSES ONLY.
THE DRAWING HAS NOT RECEIVED TECHNICAL APPROVAL FROM THE RELEVANT APPROVING AUTHORITY.
THE DRAWING IS FOR CONSTRUCTION.
- THE CONTRACTOR MUST BE AWARE THAT ANY WORKS CARRIED OUT BASED UPON DRAWINGS MARKED TENDER OR PRELIMINARY ARE CARRIED OUT AT THE CONTRACTOR'S OWN RISK.
- The Contractor is to confirm all levels and dimensions on site prior to the commencement of any works and to immediately report any discrepancies to the Engineer.
 - All brickwork to match existing.
 - All roof tiles to match existing.

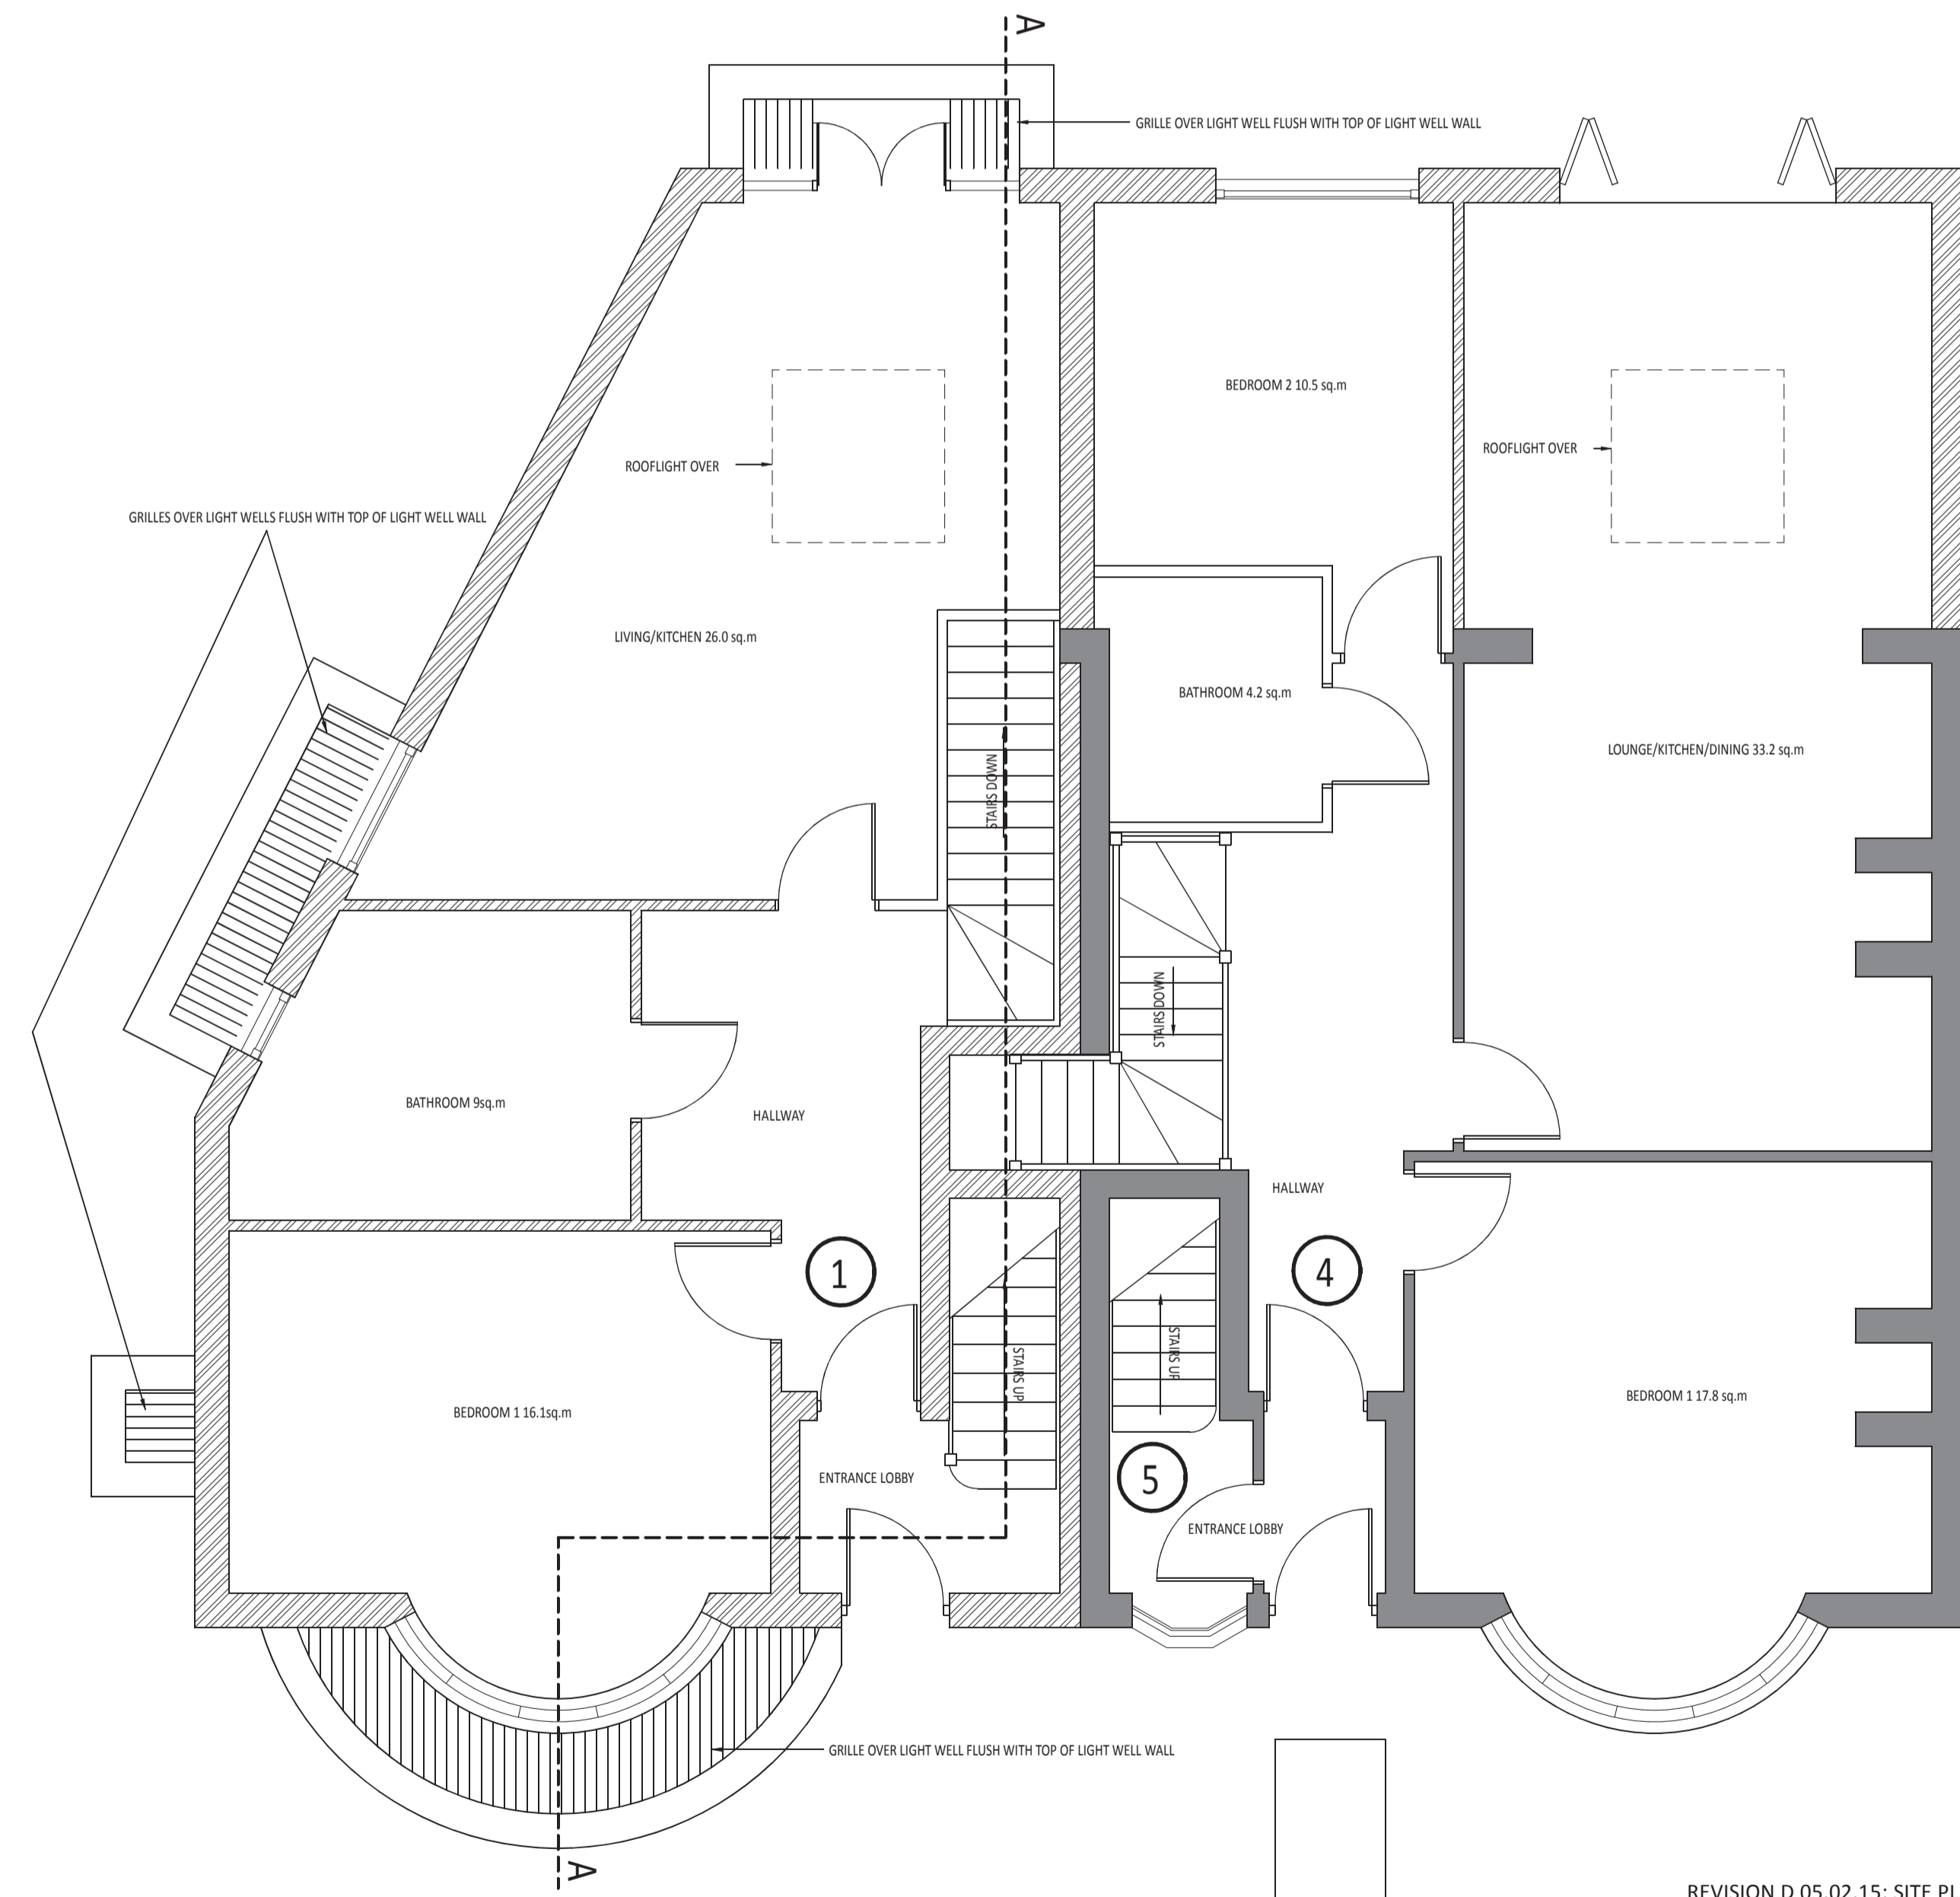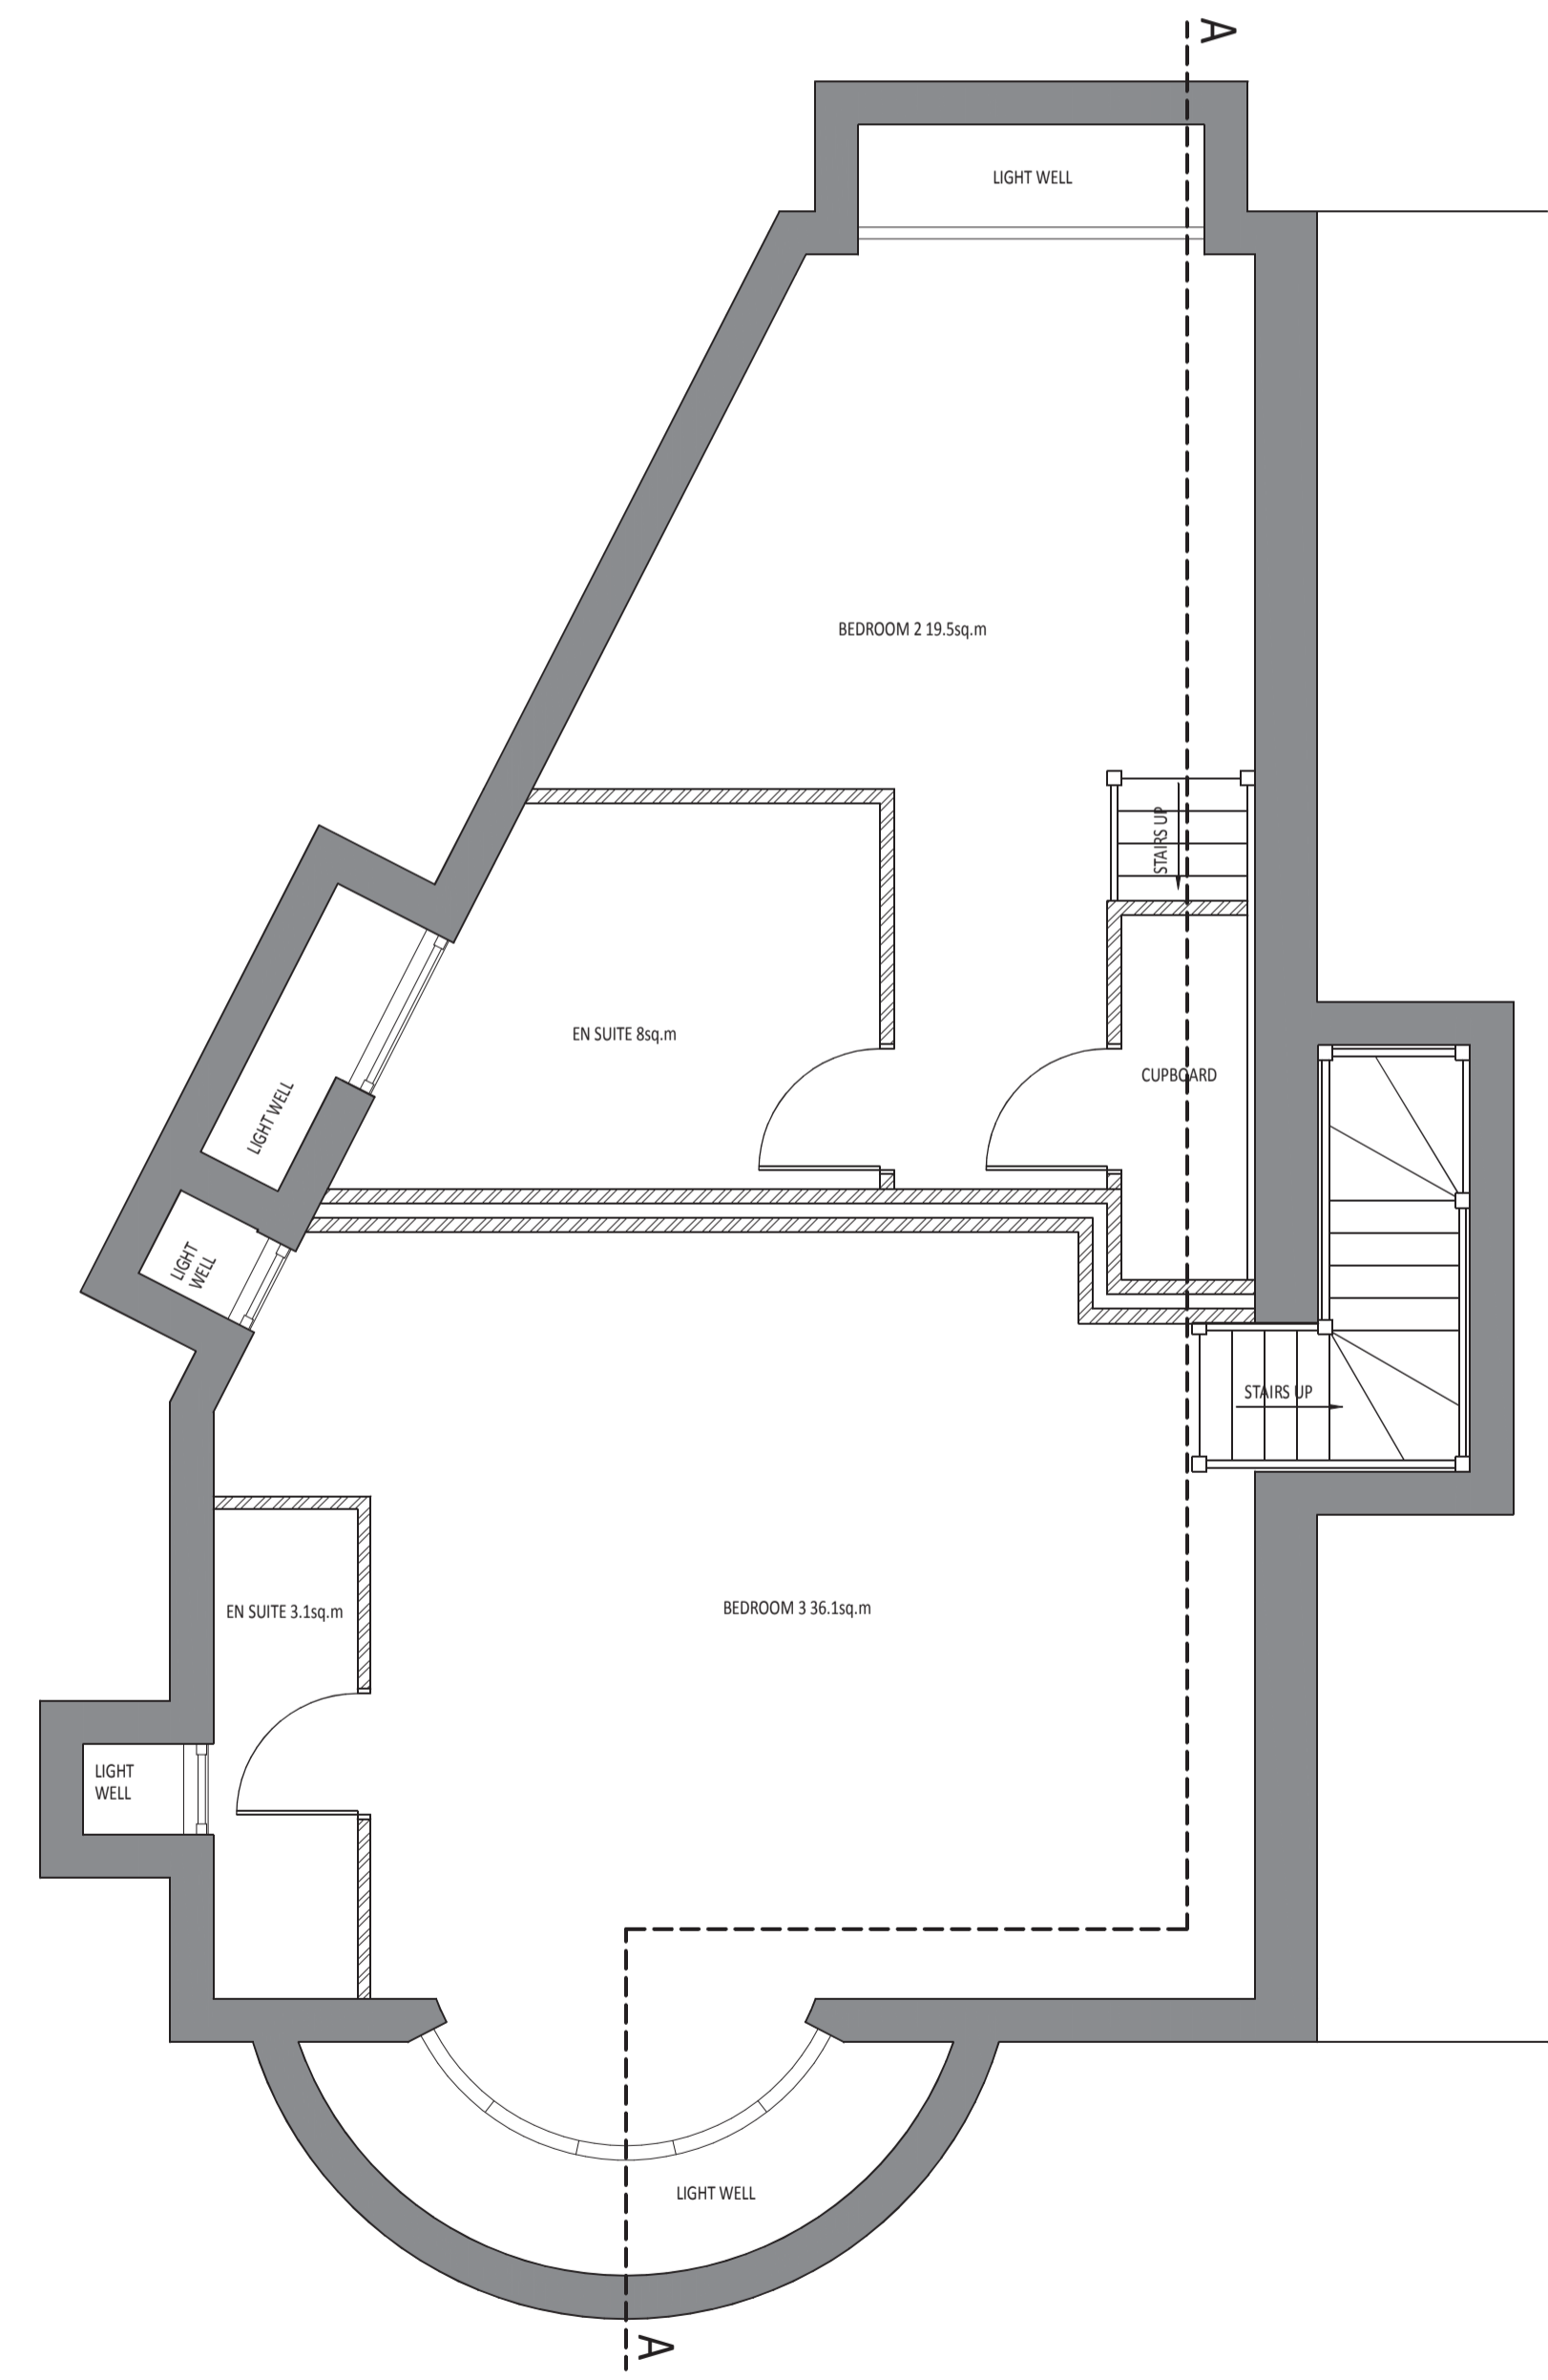

REVISION D 05.02.15: SITE PLAN AMENDED TO PLANNING AUTHORITY COMMENTS
 REVISION C 18.12.14: DORMERS REVISED AND ROOM AREAS ADDED
 REVISION B 08.12.14: DORMERS REVISED
 REVISION A 18.07.14: POSITIONS OF LOWER GROUND FLOOR WINDOWS ADDED TO ELEVATIONS. GRILLES SHOWN OVER LIGHT WELLS. AMENITY AREAS CLARIFIED ON SITE PLAN

HERBERT STUMPP
PROJECTS

Civil & Structural Engineers - CDM Coordinators
 Land & Building Surveys - Architectural Services
 Project & Construction Management
 Party Wall Surveyors

07921 214399
 Email: info@herbertstump.co.uk

Project		27 CANNON HILL LANE, LONDON SW20 9JY	Drawing No	001D
Drawn By	Date	PROPOSED LOWER GROUND FLOOR & GROUND FLOOR PLANS; ELEVATIONS; SITE PLAN	As Shown	A1
PP	MAY 2014			
Scale	Drawing Size	Drawing Status	PRELIMINARY	
As Shown	A1			

This page is intentionally left blank