




GENERAL NOTES:
 This drawing indicates basic structure. Full structural details and calculations by a Structural Engineer to satisfy current Building Regulations.
 The design, specification, performance and structure of all elements of work are to be developed by the contractor strictly in accordance with current statutory regulations and certification requirements. Contractor to complete work to the required standard providing a completion certificate from the local authority Building Control Department.

Although this drawing is to a scale all features and dimensions are approximate. The contractor is responsible for checking dimensions, tolerances and references. Any errors or discrepancies are to be reported prior to proceeding with the works or shop drawings. DO NOT SCALE FROM THIS DRAWING.
 All party wall agreements, permissions and conditions surveys to be conducted by others.
 The ownership and copyright of this drawing wholly remains and belongs to Qualitas Construction Service Ltd. and cannot be used without the explicit permission of the originator.

Rev	Date	Int	Description	Checked
B	28.01.15		additional information added to suit neighbour consultation	
A	12.12.14		layout amended to suit client's comments	

PROJECT 23 VINEYARD HILL ROAD LONDON SW19 7JL		Drawing PROPOSED FIRST FLOOR PLAN	
Drawing No. 202	Revision B	Drawn By 1:50@A2	Date DEC 2014

QUALITAS
 Design Construction **Basements**
 The Warehouse
 12 Ravensbury Terrace
 London SW18 4RL
 T-020 8432 1520
 E - info@qualitasconstruction.com

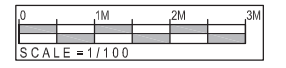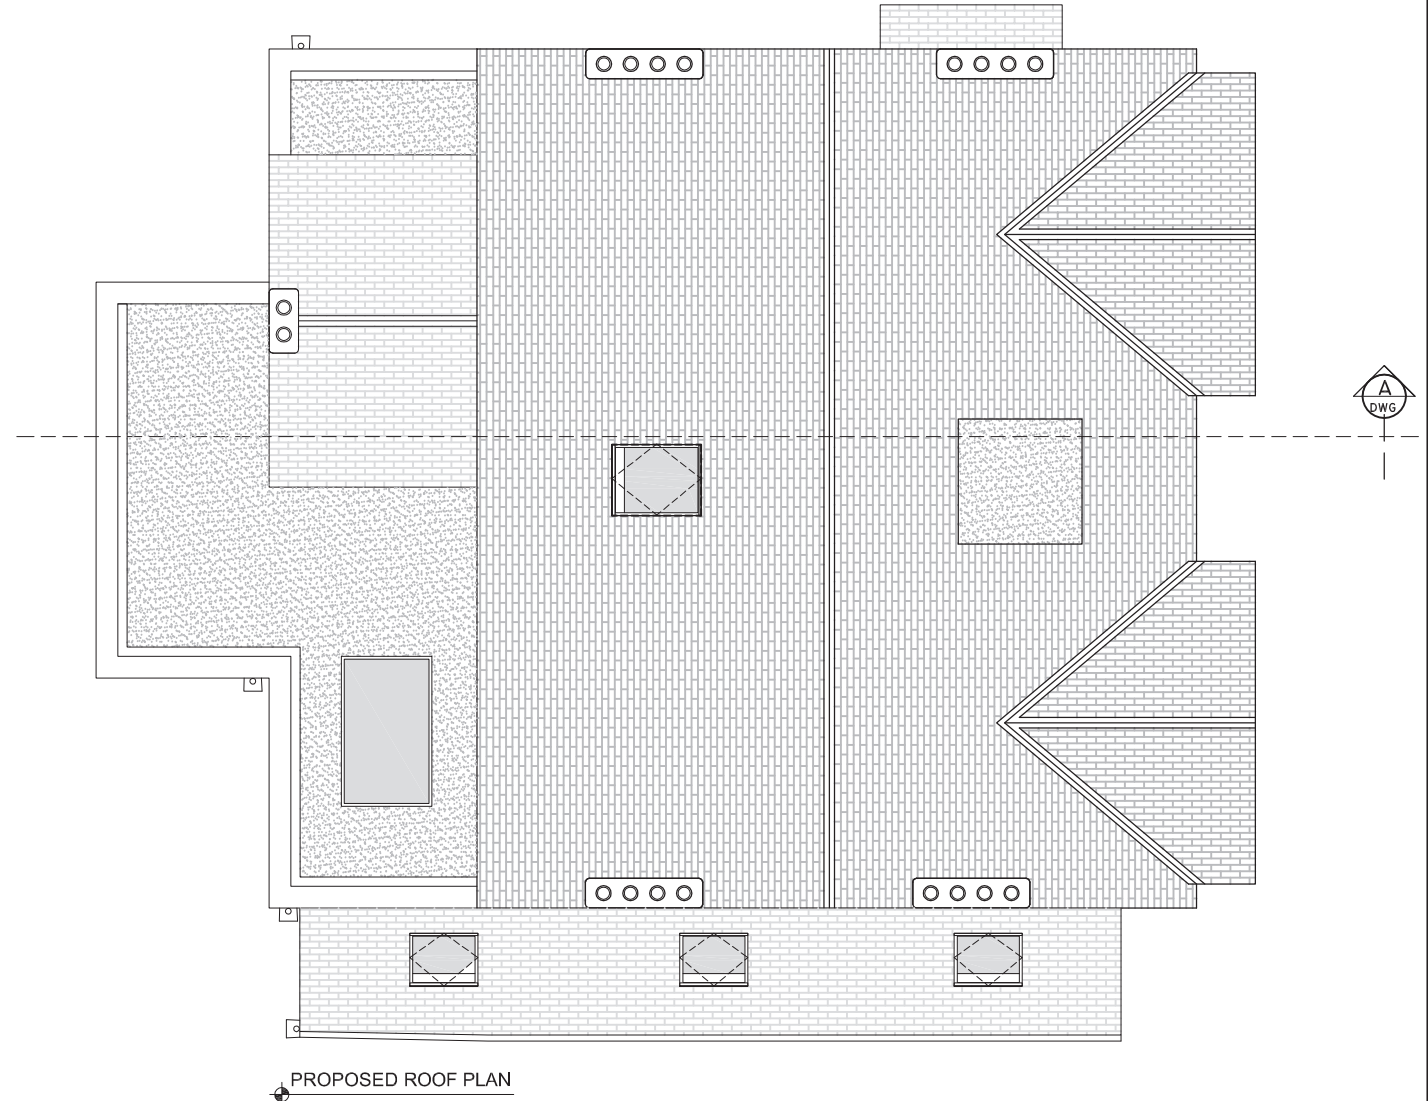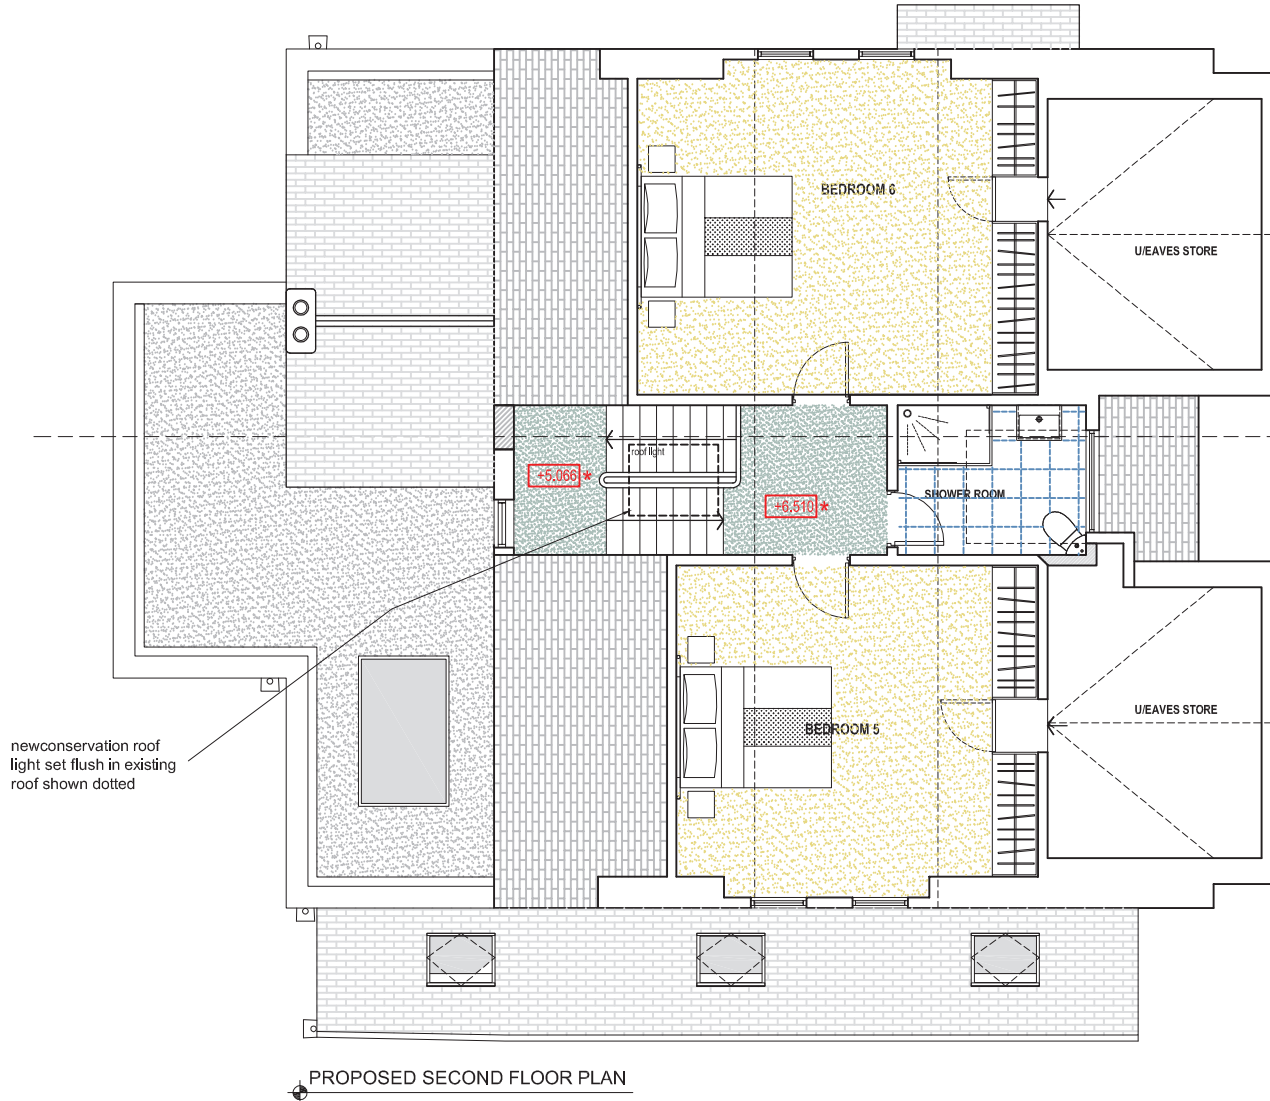

GENERAL NOTES:
 This drawing indicates basic structure. Full structural details and calculations by a Structural Engineer to satisfy current Building Regulations.
 The design, specification, performance and structure of all elements of work are to be developed by the contractor strictly in accordance with current statutory regulations and certification requirements. Contractor to complete work to the required standard providing a completion certificate from the local authority Building Control Department.

Although this drawing is to a scale all features and dimensions are approximate. The contractor is responsible for checking dimensions, tolerances and references. Any errors or discrepancies are to be reported prior to proceeding with the works or shop drawings. DO NOT SCALE FROM THIS DRAWING.
 All party wall agreements, permissions and conditions surveys to be conducted by others. The ownership and copyright of this drawing wholly remains and belongs to Qualitas Construction Service Ltd, and cannot be used without the explicit permission of the originator.

Rev	Date	In/1	Description
B	28.01.15		additional information added to suit neighbour consultation
A	12.12.14		layout amended to suit client's comments

PROJECT
**23 VINEYARD HILL ROAD
 LONDON SW19 7JL**

Drawing
**PROPOSED SECOND FLOOR
 PLAN AND ROOF PLAN**

Drawn By _____ Date DEC 2014
 Scale 1:100@A3 Status: _____

QUALITAS
 Design Construction Basements

The Warehouse
 12 Ravensbury Terrace
 London SW18 4RL E - info@qualitasconstruction.com
 T-020 8432 1520