




PROPOSED FRONT ELEVATION

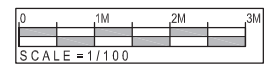

GENERAL NOTES:
 This drawing indicates basic structure. Full structural details and calculations by a Structural Engineer to satisfy current Building Regulations.
 The design, specification, performance and structure of all elements of work are to be developed by the contractor strictly in accordance with current statutory regulations and certification requirements. Contractor to complete work to the required standard providing a completion certificate from the local authority Building Control Department.

Although this drawing is to a scale all features and dimensions are approximate. The contractor is responsible for checking dimensions, tolerances and references. Any errors or discrepancies are to be reported prior to proceeding with the works or shop drawings. DO NOT SCALE FROM THIS DRAWING.
 All party wall agreements, permissions and conditions surveys to be conducted by others. The ownership and copyright of this drawing wholly remains and belongs to Qualitas Construction Service Ltd, and cannot be used without the explicit permission of the originator.

Rev	Date	In1	Description	Checked
A	28.01.15		additional information added to suit neighbour consultation	


PROJECT	
23 VINEYARD HILL ROAD LONDON SW19 7JL	
Drawing No.	230
Revision	A

Drawing	
PROPOSED FRONT ELEVATION	
Drawn By	Date DEC 2014
Scale 1:100@A3	Status:

QUALITAS
 Design Construction Basements

The Warehouse
 12 Ravensbury Terrace
 London SW18 4RL E - info@qualitasconstruction.com

T-020 8432 1520

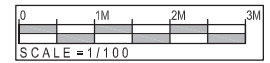

GENERAL NOTES:
 This drawing indicates basic structure. Full structural details and calculations by a Structural Engineer to satisfy current Building Regulations.
 The design, specification, performance and structure of all elements of work are to be developed by the contractor strictly in accordance with current statutory regulations and certification requirements. Contractor to complete work to the required standard providing a completion certificate from the local authority Building Control Department.

Although this drawing is to a scale all features and dimensions are approximate. The contractor is responsible for checking dimensions, tolerances and references. Any errors or discrepancies are to be reported prior to proceeding with the works or shop drawings. DO NOT SCALE FROM THIS DRAWING.
 All party wall agreements, permissions and conditions surveys to be conducted by others. The ownership and copyright of this drawing wholly remains and belongs to Qualitas Construction Service Ltd, and cannot be used without the explicit permission of the originator.

Rev	Date	In/1	Description	Checked
A	28.01.15		additional information added to suit neighbour consultation	


PROJECT
23 VINEYARD HILL ROAD
LONDON SW19 7JL

Drawing
PROPOSED REAR ELEVATION

Drawn By: _____ Date: DEC 2014
 Scale: 1:100@A3 Status: _____

QUALITAS
 Design Construction Basements

The Warehouse
 12 Ravensbury Terrace
 London SW18 4RL E - info@qualitasconstruction.com
 T-020 8432 1520

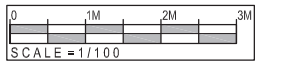

GENERAL NOTES:
 This drawing indicates basic structure. Full structural details and calculations by a Structural Engineer to satisfy current Building Regulations.
 The design, specification, performance and structure of all elements of work are to be developed by the contractor strictly in accordance with current statutory regulations and certification requirements. Contractor to complete work to the required standard providing a completion certificate from the local authority Building Control Department.

Although this drawing is to a scale all features and dimensions are approximate. The contractor is responsible for checking dimensions, tolerances and references. Any errors or discrepancies are to be reported prior to proceeding with the works or shop drawings. **DO NOT SCALE FROM THIS DRAWING.**
 All party wall agreements, permissions and conditions surveys to be conducted by others. The ownership and copyright of this drawing wholly remains and belongs to Qualitas Construction Service Ltd, and cannot be used without the explicit permission of the originator.

Rev	Date	In1	Description	Checked
A	28.01.15		additional information added to suit neighbour consultation	


PROJECT
**23 VINEYARD HILL ROAD
 LONDON SW19 7JL**

Drawing
**PROPOSED SIDE 1
 ELEVATION**


Drawn By: Date DEC 2014
 Scale 1:100@A3 Status:

QUALITAS
 Design Construction Basements

The Warehouse
 12 Ravensbury Terrace T-020 8432 1520
 London SW18 4RL E - info@qualitasconstruction.com

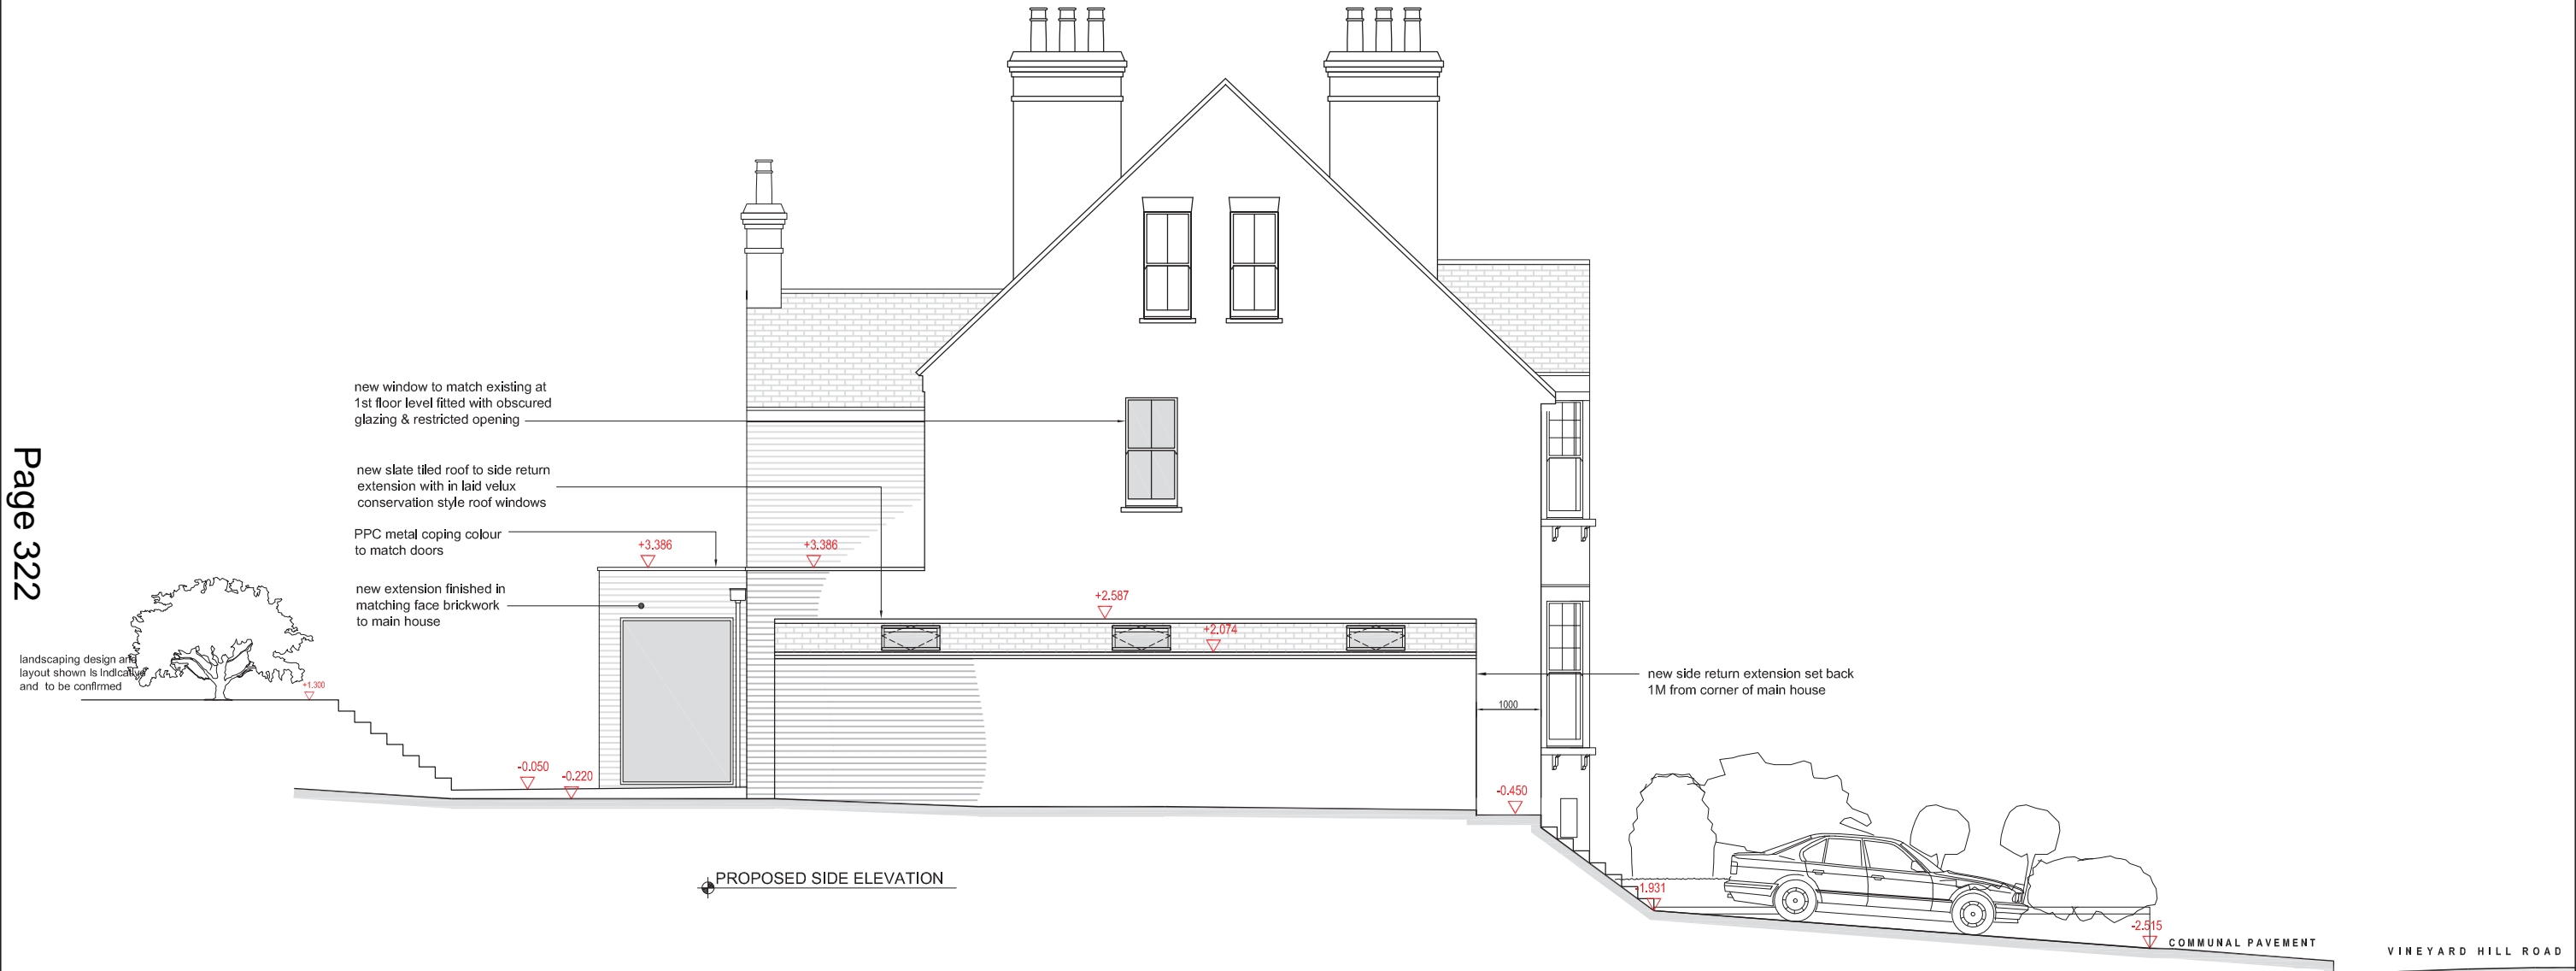

PROPOSED SIDE ELEVATION

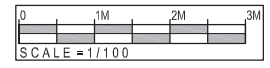

GENERAL NOTES:
 This drawing indicates basic structure. Full structural details and calculations by a Structural Engineer to satisfy current Building Regulations.
 The design, specification, performance and structure of all elements of work are to be developed by the contractor strictly in accordance with current statutory regulations and certification requirements. Contractor to complete work to the required standard providing a completion certificate from the local authority Building Control Department.

Although this drawing is to a scale all features and dimensions are approximate. The contractor is responsible for checking dimensions, tolerances and references. Any errors or discrepancies are to be reported prior to proceeding with the works or shop drawings. DO NOT SCALE FROM THIS DRAWING.
 All party wall agreements, permissions and conditions surveys to be conducted by others. The ownership and copyright of this drawing wholly remains and belongs to Qualitas Construction Service Ltd, and cannot be used without the explicit permission of the originator.

Rev	Date	In1	Description
A	28.01.15		additional information added to suit neighbour consultation

PROJECT
23 VINEYARD HILL ROAD
LONDON SW19 7JL


Drawing
PROPOSED SIDE ELEVATION

QUALITAS
 Design Construction Basements


The Warehouse
 12 Ravensbury Terrace
 London SW18 4RL E - info@qualitasconstruction.com

T-020 8432 1520

Drawing No.	233	Revision	A
Drawn By		Date	DEC 2014
Scale	1:100@A3	Status	

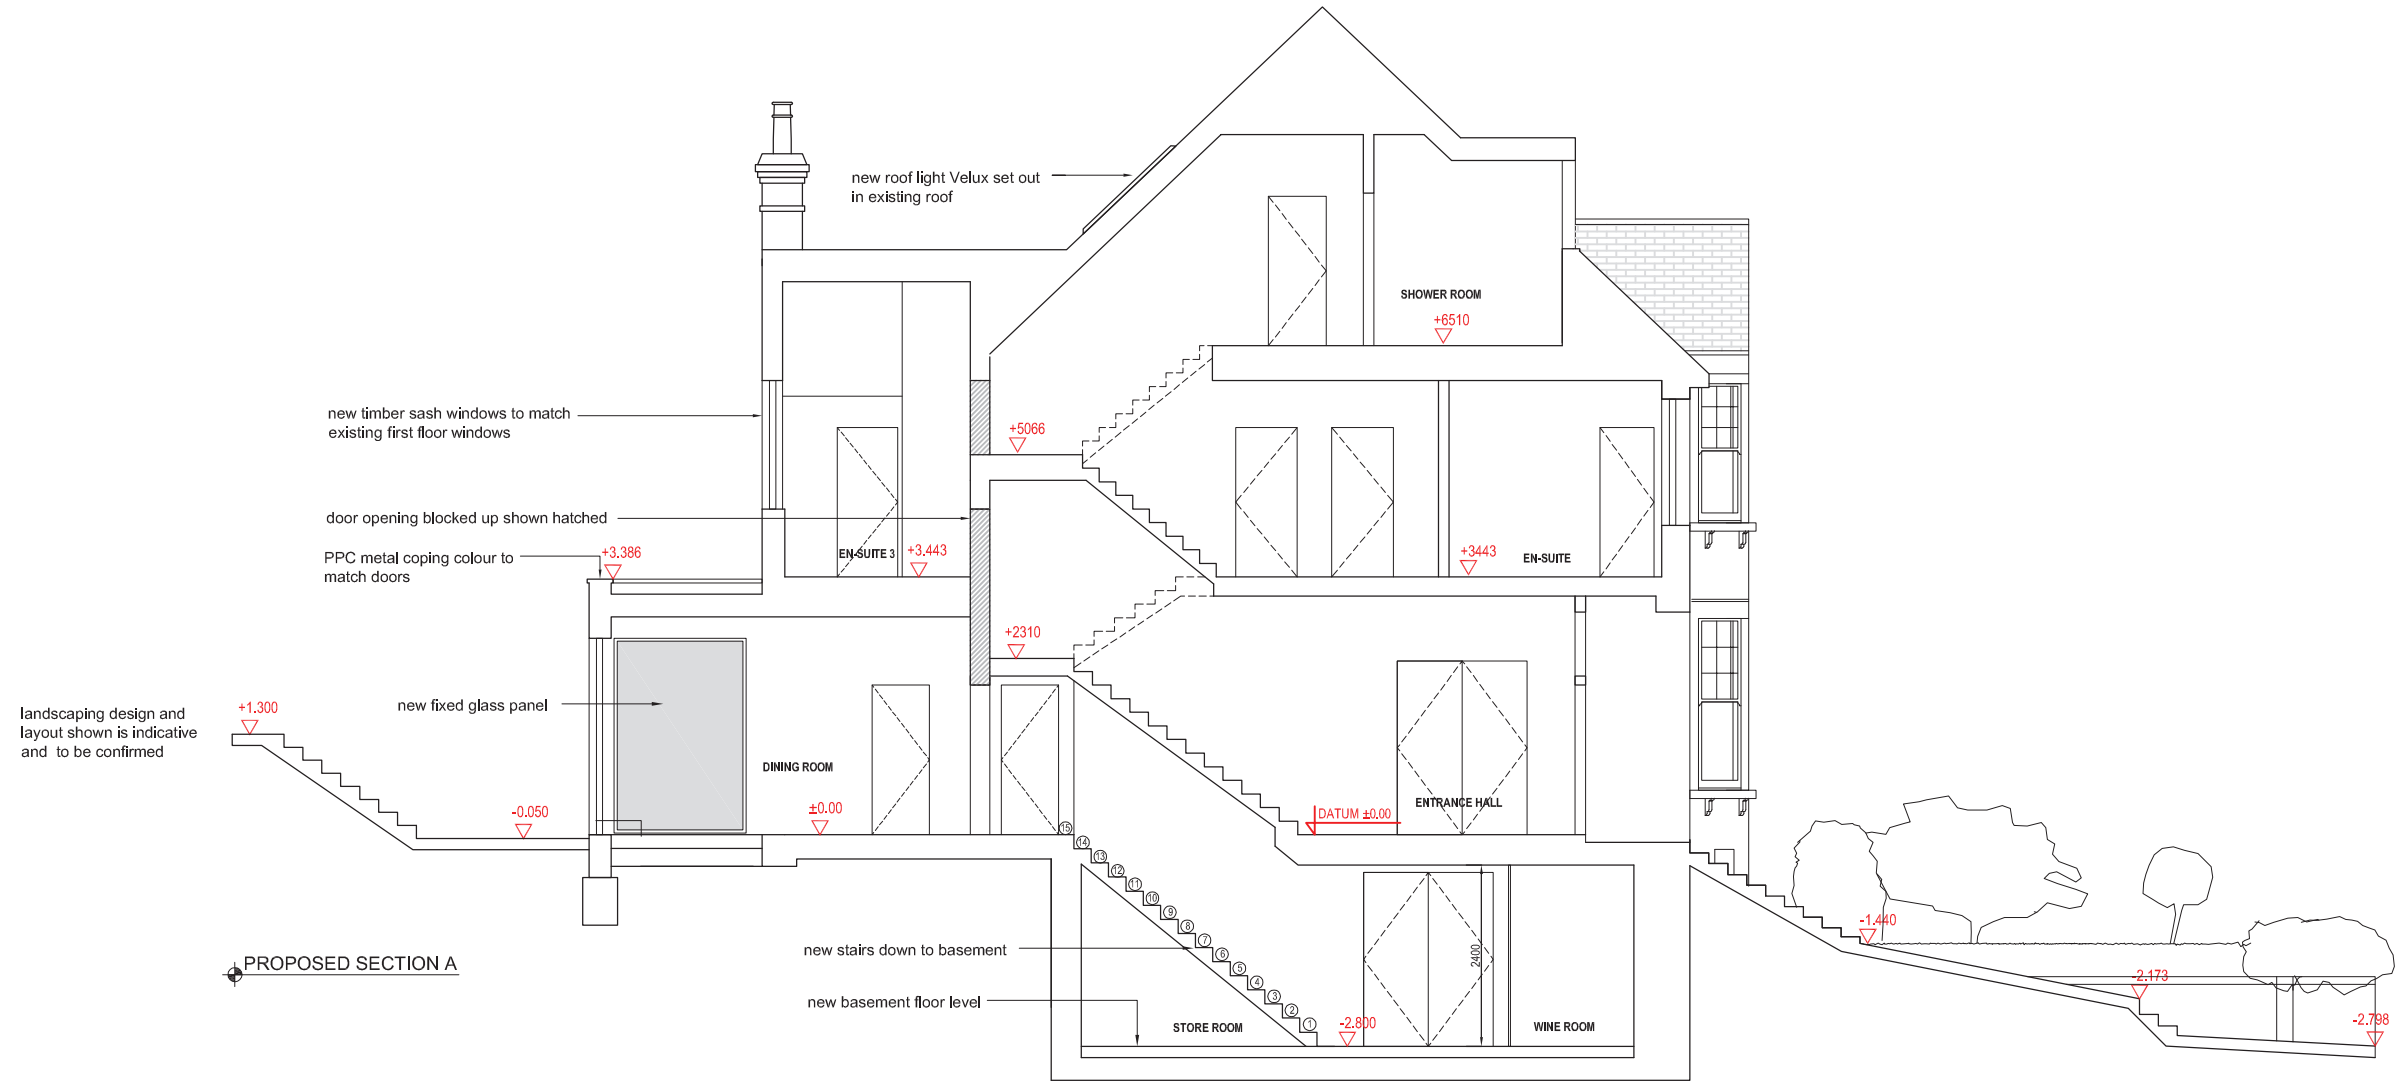

PROPOSED SECTION A

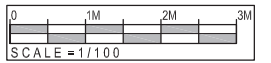

GENERAL NOTES:
 This drawing indicates basic structure. Full structural details and calculations by a Structural Engineer to satisfy current Building Regulations.
 The design, specification, performance and structure of all elements of work are to be developed by the contractor strictly in accordance with current statutory regulations and certification requirements. Contractor to complete work to the required standard providing a completion certificate from the local authority Building Control Department.

Although this drawing is to a scale all features and dimensions are approximate. The contractor is responsible for checking dimensions, tolerances and references. Any errors or discrepancies are to be reported prior to proceeding with the works or shop drawings. DO NOT SCALE FROM THIS DRAWING.
 All party wall agreements, permissions and conditions surveys to be conducted by others. The ownership and copyright of this drawing wholly remains and belongs to Qualitas Construction Service Ltd, and cannot be used without the explicit permission of the originator.

Rev	Date	In1	Description	Checked
B	28.01.15		additional information added to suit neighbour consultation	
A	12.12.14		layout amended to suit client's comments	

PROJECT
23 VINEYARD HILL ROAD
LONDON SW19 7JL

Drawing
PROPOSED SECTION A

Drawn By _____ Date DEC 2014
 Scale 1:100@A3 Status: _____

QUALITAS
 Design Construction Basements

The Warehouse
 12 Ravensbury Terrace T-020 8432 1520
 London SW18 4RL E - info@qualitasconstruction.com

This page is intentionally left blank