

Tennis Court

19a

21

21



St. Marys Rd

ST. MARY'S ROAD

BELVEDERE DRIVE

SITE PLAN Scale 1 : 100

Based on topographical survey by Boundaries Partnership, Feb 2014
Area outside site based on Ordnance Survey Data

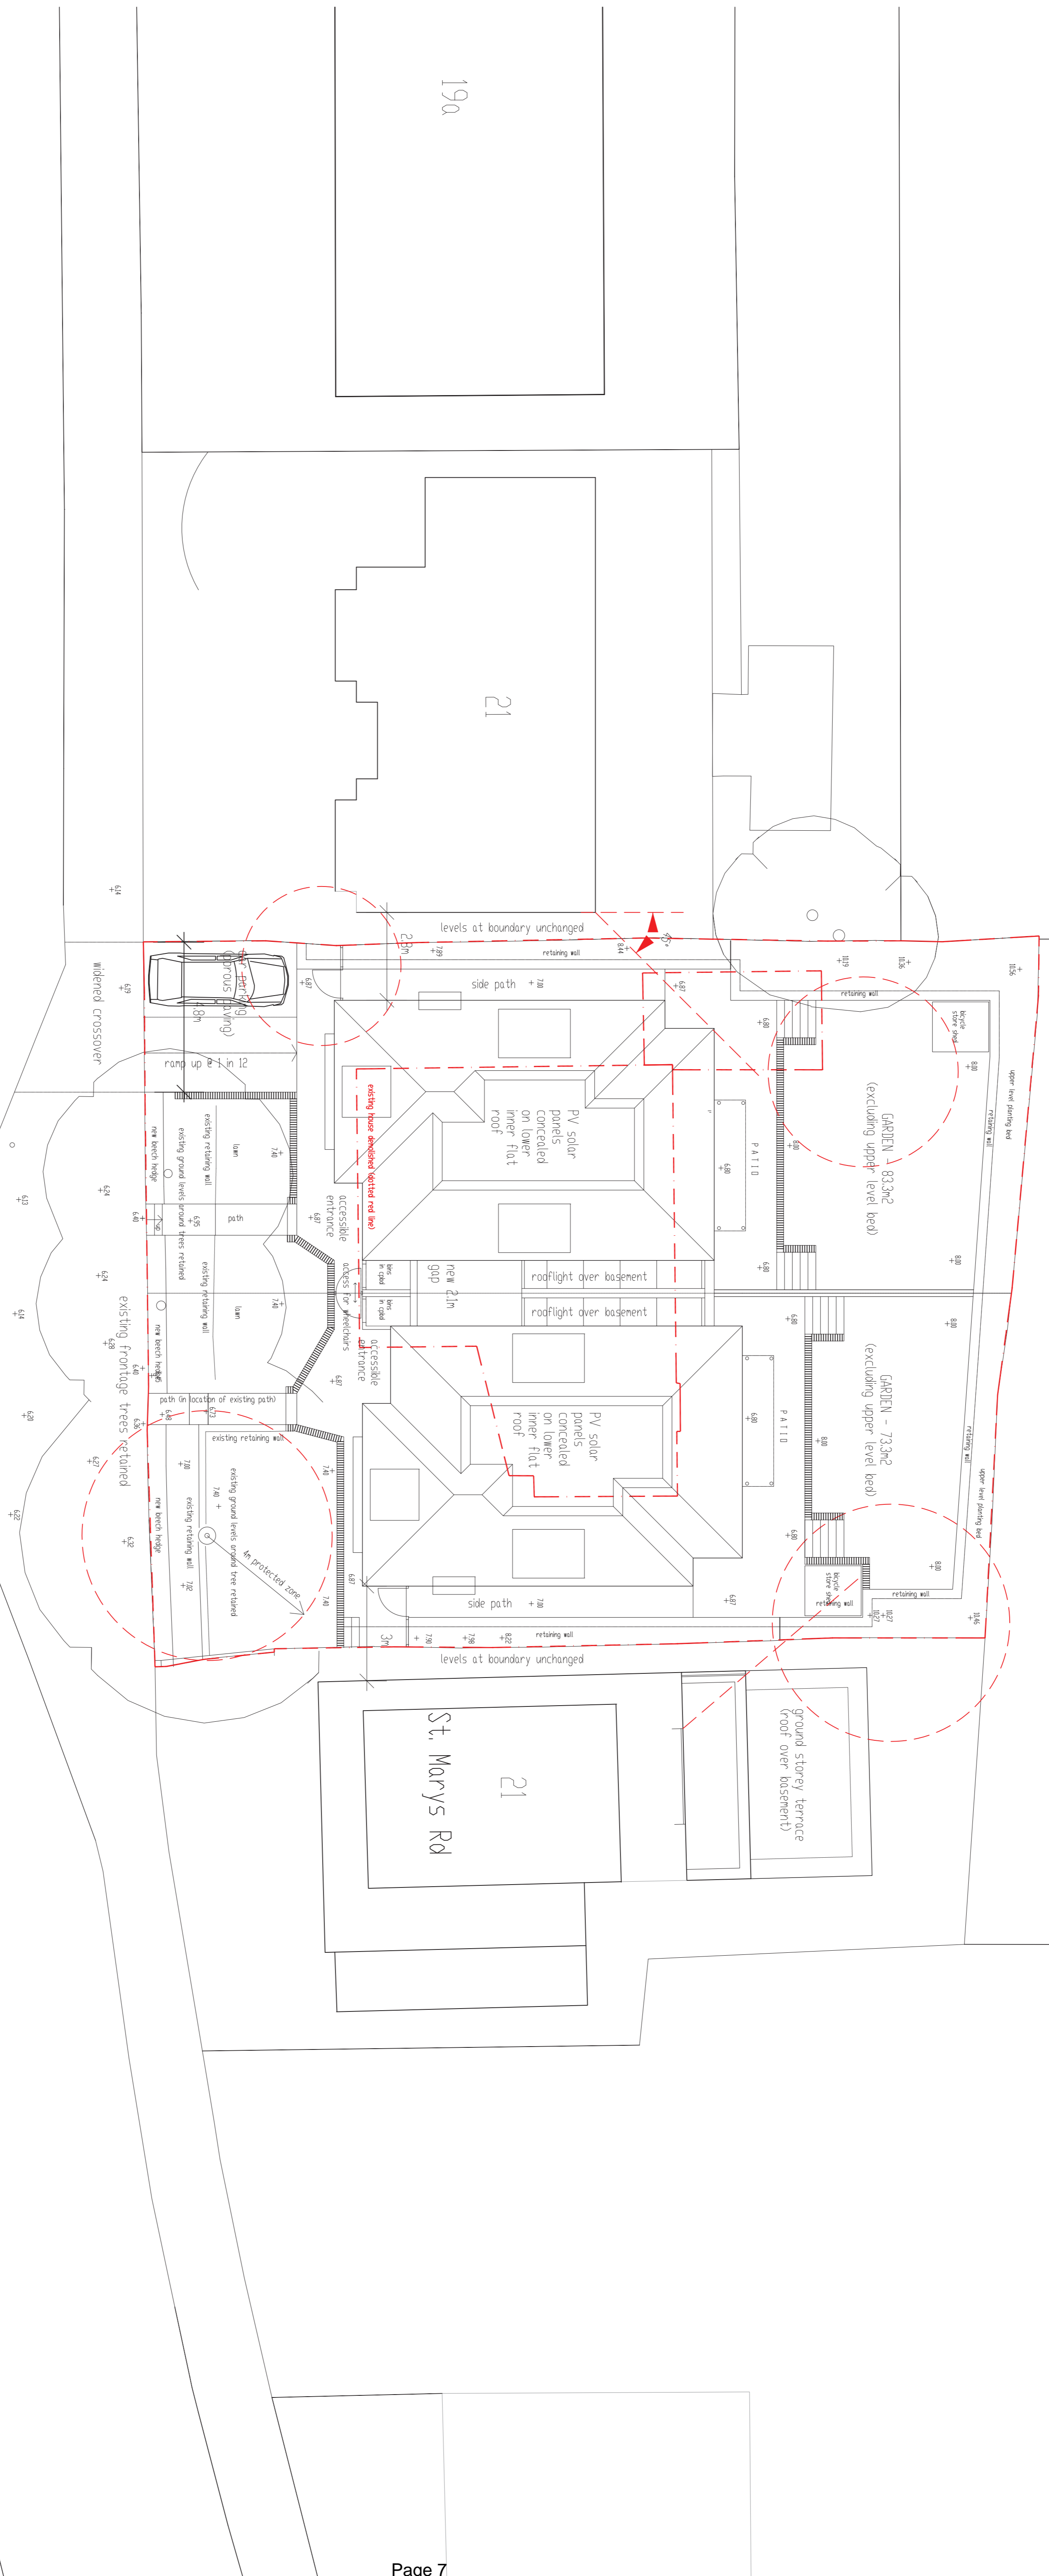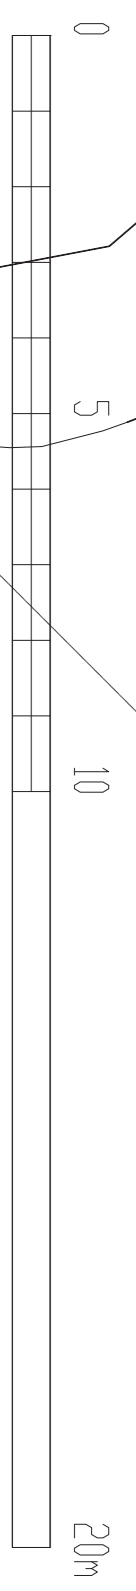

Andrew Harper Architects

Address: 2nd Floor, Woodcock House, High Street
London, SW19 5BY
t: 020 7183 0590
e: office@andrewharperarchitects.co.uk
w: www.andrewharperarchitects.co.uk

job:	25, Belvedere Drive, SW19	job no:	145	date:	04/10/14
drawing:	Proposed Site Plan	drawing no.:	145-1:100 @ A1	drawn:	JL
NOTES:		rev.:			A
All copyright is reserved to Andrew Harper Architects					

This page is intentionally left blank