

MARIAN LODGE RIDGE

MARIAN LODGE EAVES

Glass cladding panel to appear like a window
Window

Raised new parapet

WIMBLEDON CLOSE PARAPET

ROOF

03

02

01

00

Page 91

EAST (ENTRANCE) ELEVATION

1:50 scale 0m 1m 2m

Rev	Description	Date	Author
Revisions:			

Client:
C A GRADY - BALBUS LTD


Project:
UPTON COURT, WIMBLEDON

Drawing Description:
PROPOSED ELEVATIONS


Status:
FOR PLANNING

Scale:	Size:	Author:	Checked:
1:50@A1 / 1:100@A3		CK	EM
Job No:	Dwg No:	Rev:	Date:
054	05-100	P2	MAY2013

colony
architects

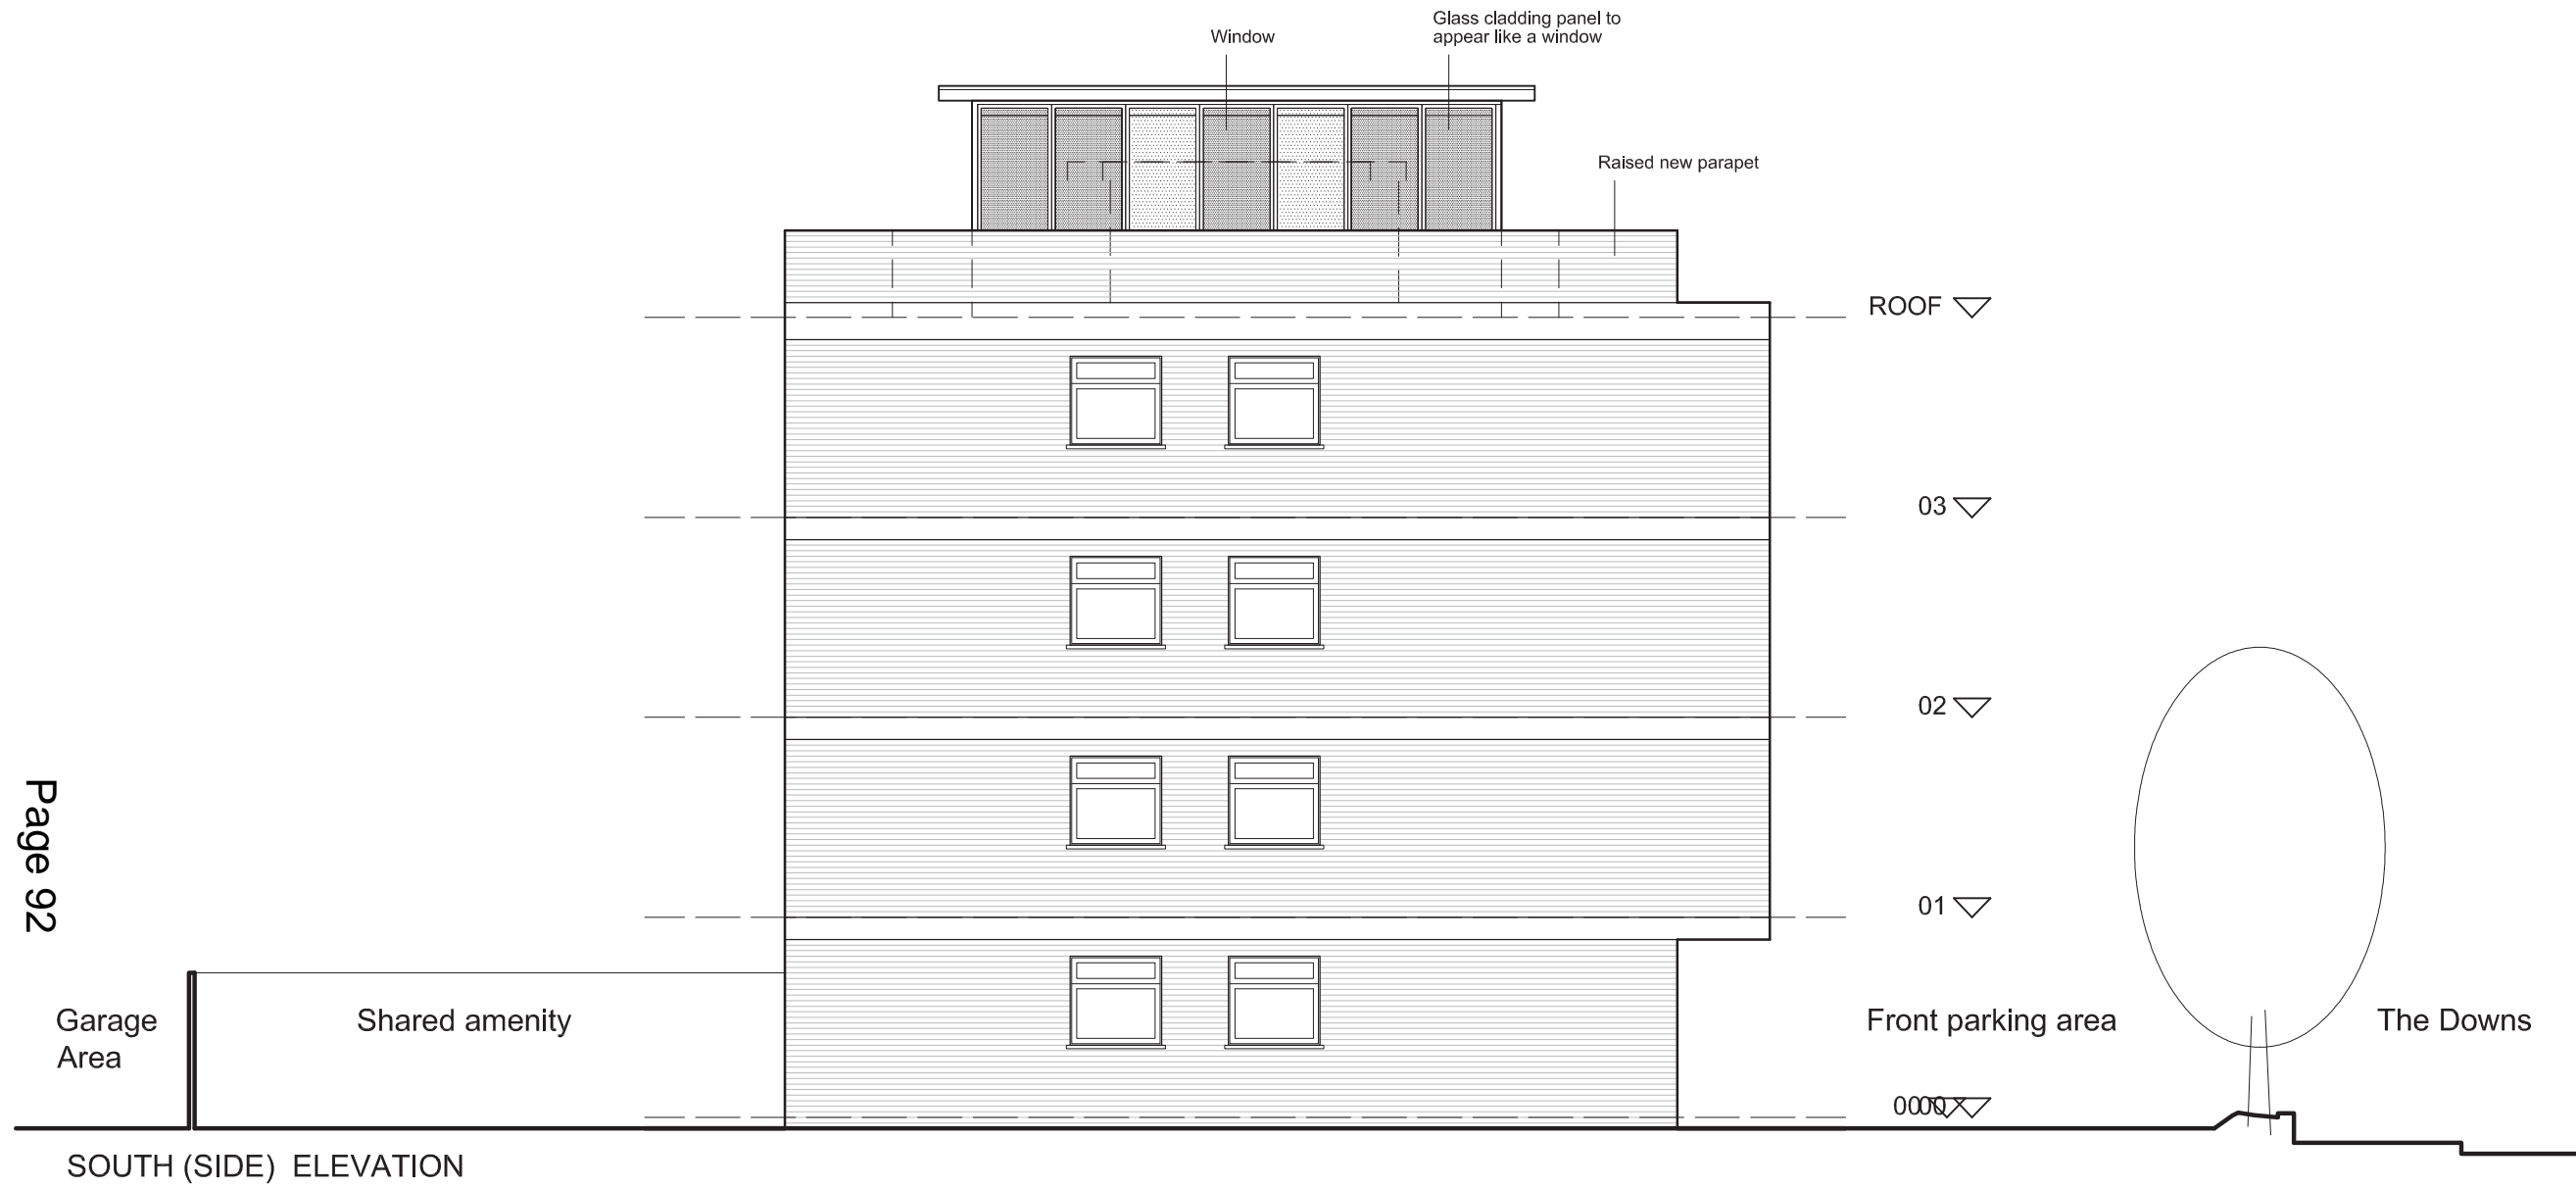

SOUTH (SIDE) ELEVATION

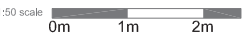


Rev	Description	Date	Author
Revisions:			

Client:
C A GRADY - BALBUS LTD
Project:
UPTON COURT, WIMBLEDON

Drawing Description:
PROPOSED ELEVATIONS
Status:
FOR PLANNING

Scale:	Size:	Author:	Checked:
1:50@A1 / 1:100@A3		CK	EM
Job No:	Dwg No:	Rev:	Date:
054	05-102	P2	MAY2013



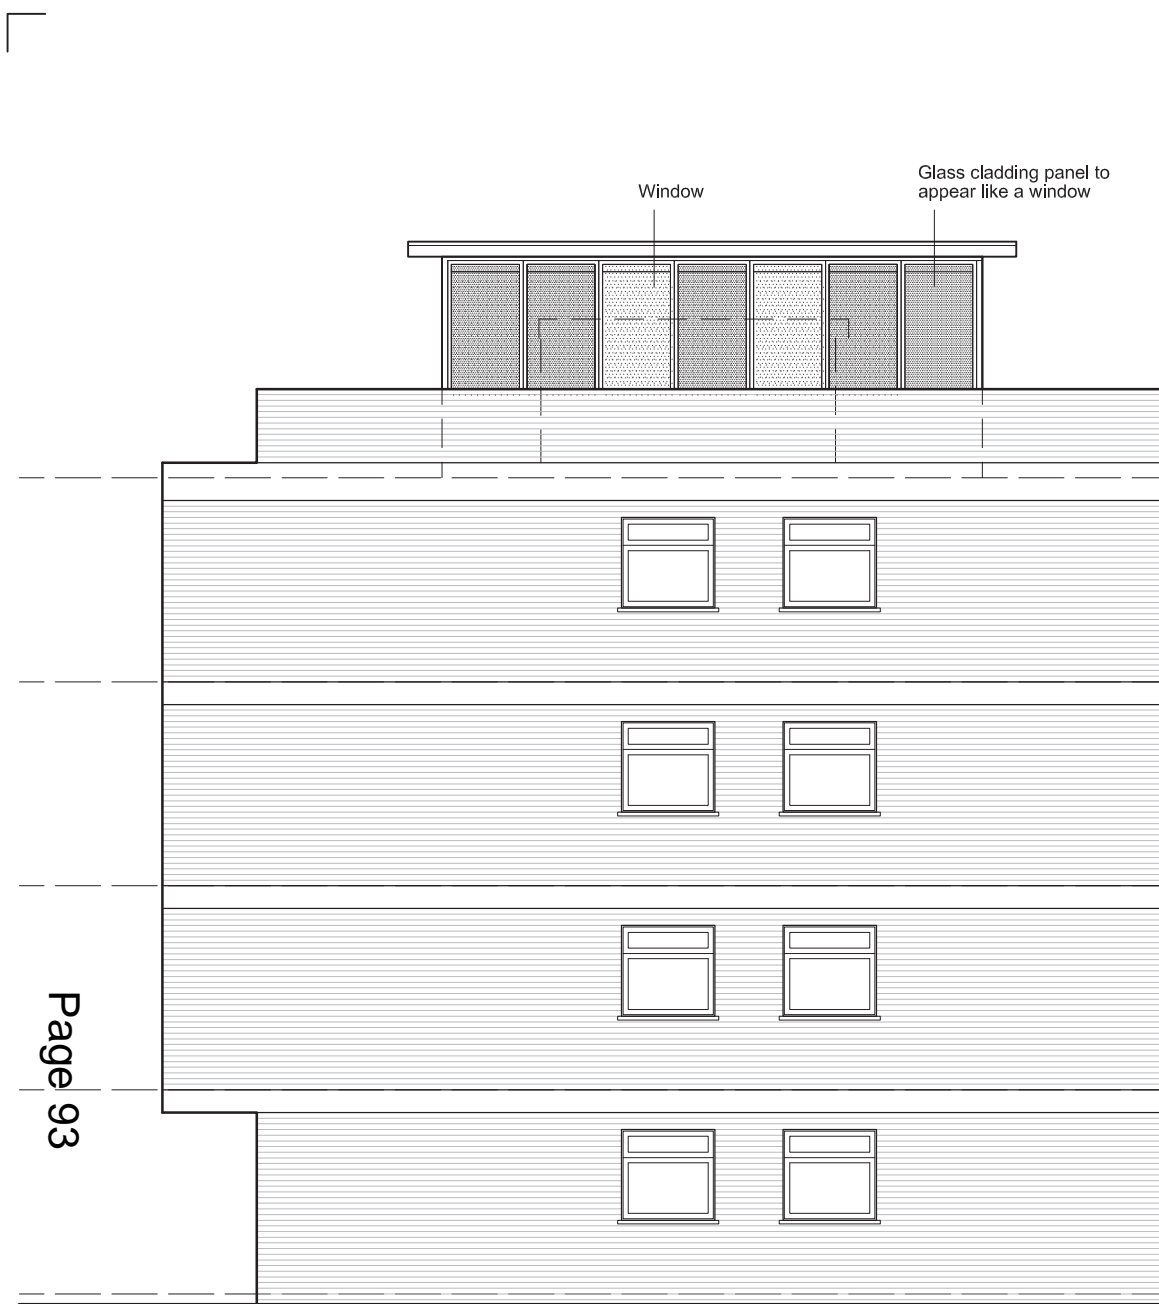

NORTH (SIDE) ELEVATION



WEST (REAR) ELEVATION

Page 93

ROOF ▾

03 ▾

02 ▾

01 ▾

00 ▾

1:50 scale 0m 1m 2m


Rev	Description	Date	Author
Revisions:			

Client:
C A GRADY - BALBUS LTD
Project:
UPTON COURT, WIMBLEDON


Drawing Description:
PROPOSED ELEVATIONS
Status:
FOR PLANNING

Scale:	Size:	Author:	Checked:
1:50@A1 / 1:100@A3		CK	EM
Job No:	Dwg No:	Rev:	Date:
054	05-101	P2	MAY2013



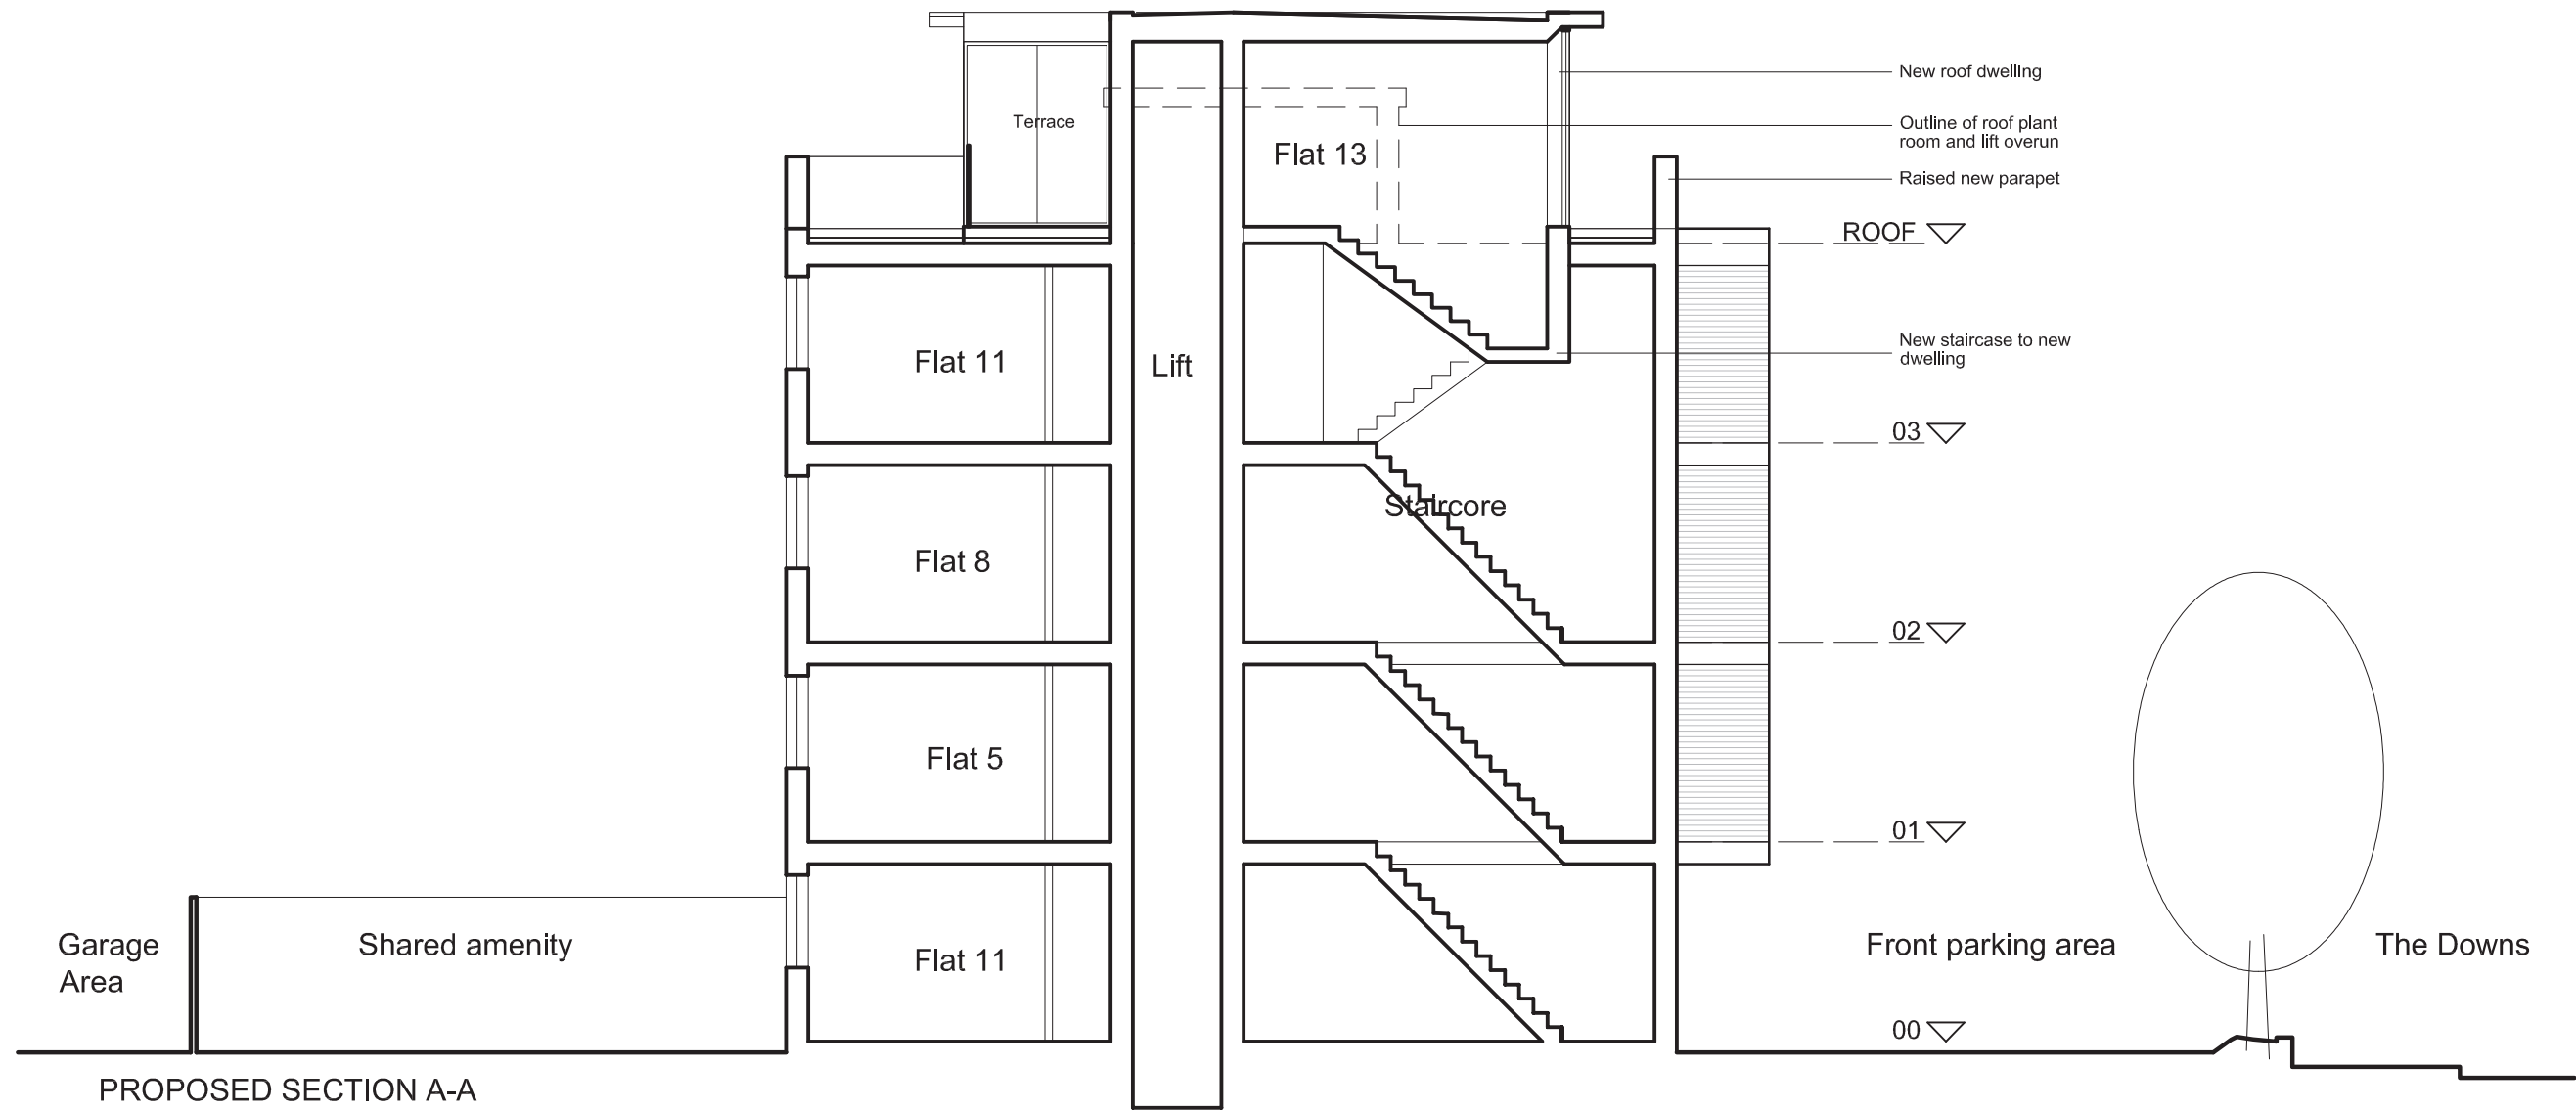

PROPOSED SECTION A-A


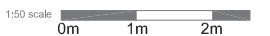


Rev	Description	Date	Author
Revisions:			

Client:
C A GRADY - BALBUS LTD
Project:
UPTON COURT, WIMBLEDON

Drawing Description:
PROPOSED ELEVATIONS
Status:
FOR PLANNING

Scale:	Size:	Author:	Checked:
1:50@A1 / 1:100@A3		CK	EM
Job No:	Dwg No:	Rev:	Date:
054	05-100	P2	MAY2013

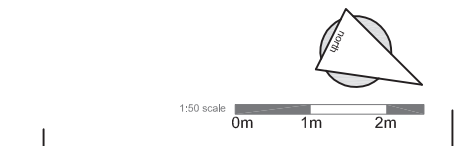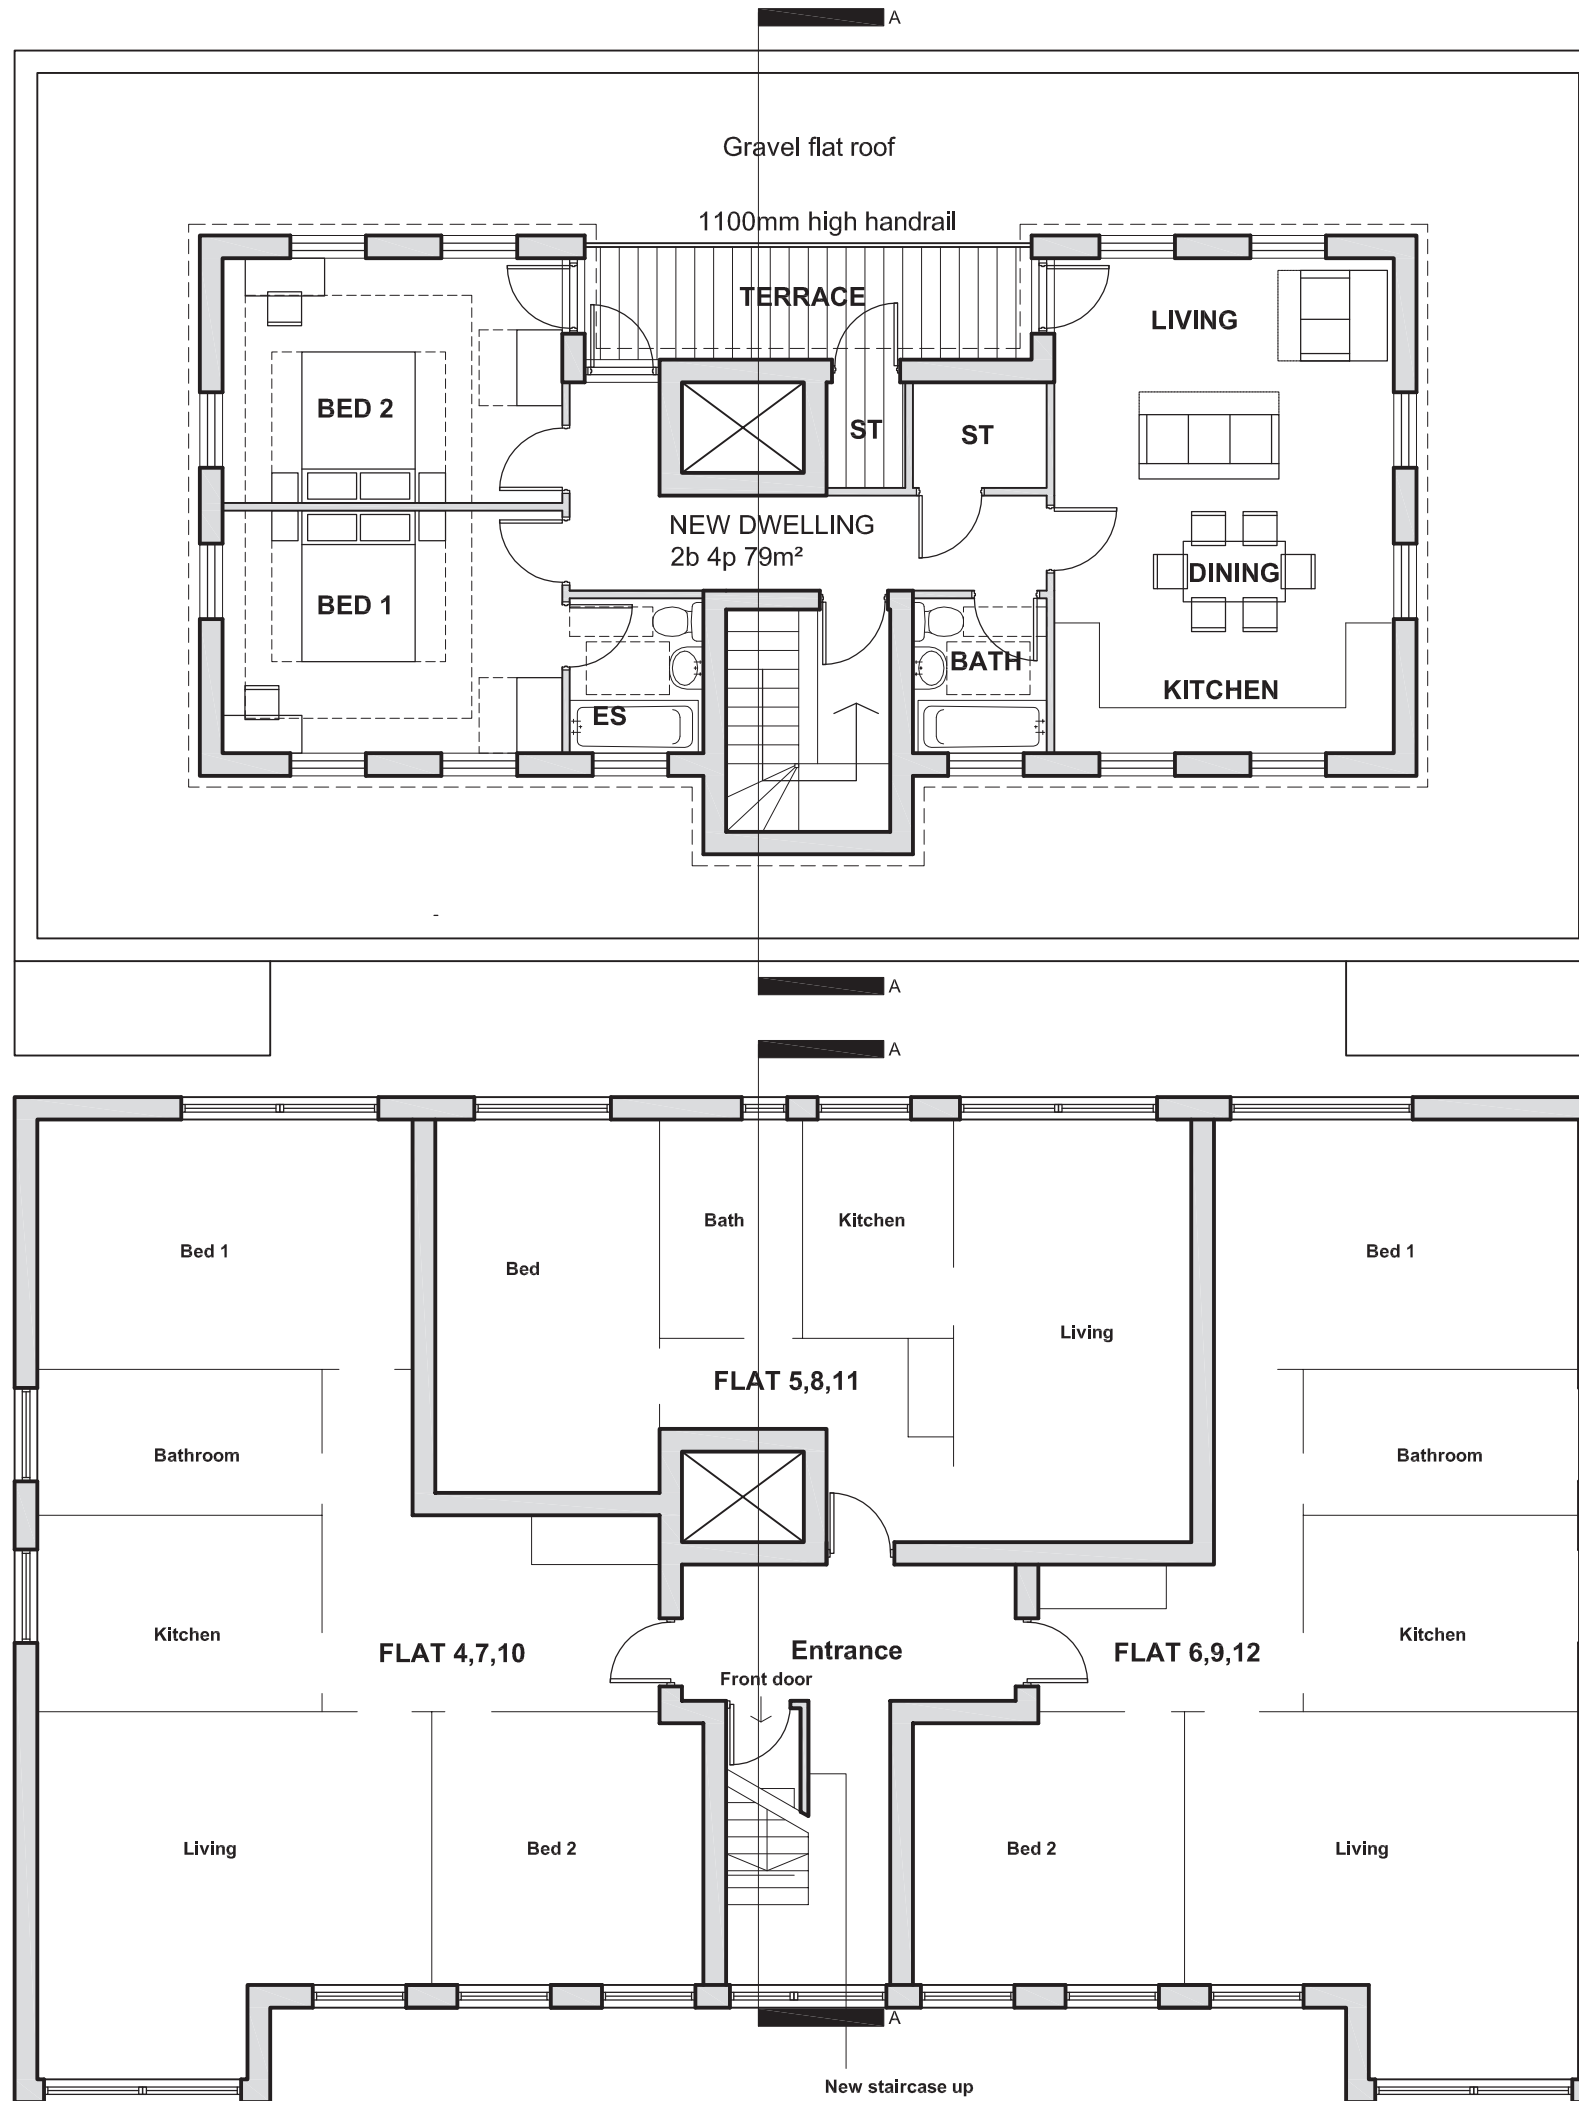

Rev	Description	Date	Author
Revisions:			

Client:
C A GRADY - BALBUS LTD
Project:
UPTON COURT, WIMBLEDON

Drawing Description:
PROPOSED FLOOR PLAN (4th FLOOR)
Status:
FOR PLANNING

Scale:	Size:	Author:	Checked:
1:50@A1 / 1:100@A3		CK	EM
Job No:	Dwg No:	Rev:	Date:
054	03-100	P2	MAY2013



Site boundary

Shared garden below

Raised new parapet

Gravel flat roof


1100mm high handrail

Terrace

Site boundary

Wimbledon Close

Shared Access Road

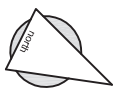

1:50 scale 0m 1m 2m

Rev	Description	Date	Author
Revisions:			



Client:
C A GRADY - BALBUS LTD

Project:
UPTON COURT, WIMBLEDON

Drawing Description:
PROPOSED FLOOR PLAN (4th FLOOR)

Status:
FOR PLANNING

Scale:	Size:	Author:	Checked:
1:50@A1 / 1:100@A3		CK	EM
Job No:	Dwg No:	Rev:	Date:
054	03-101	P2	MAY2013

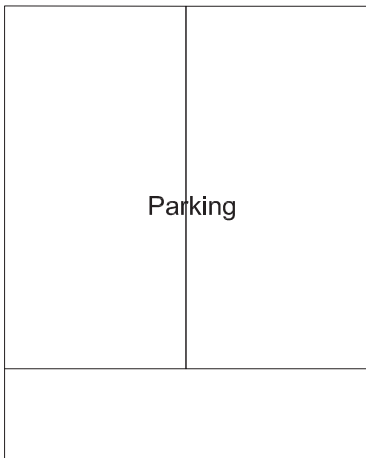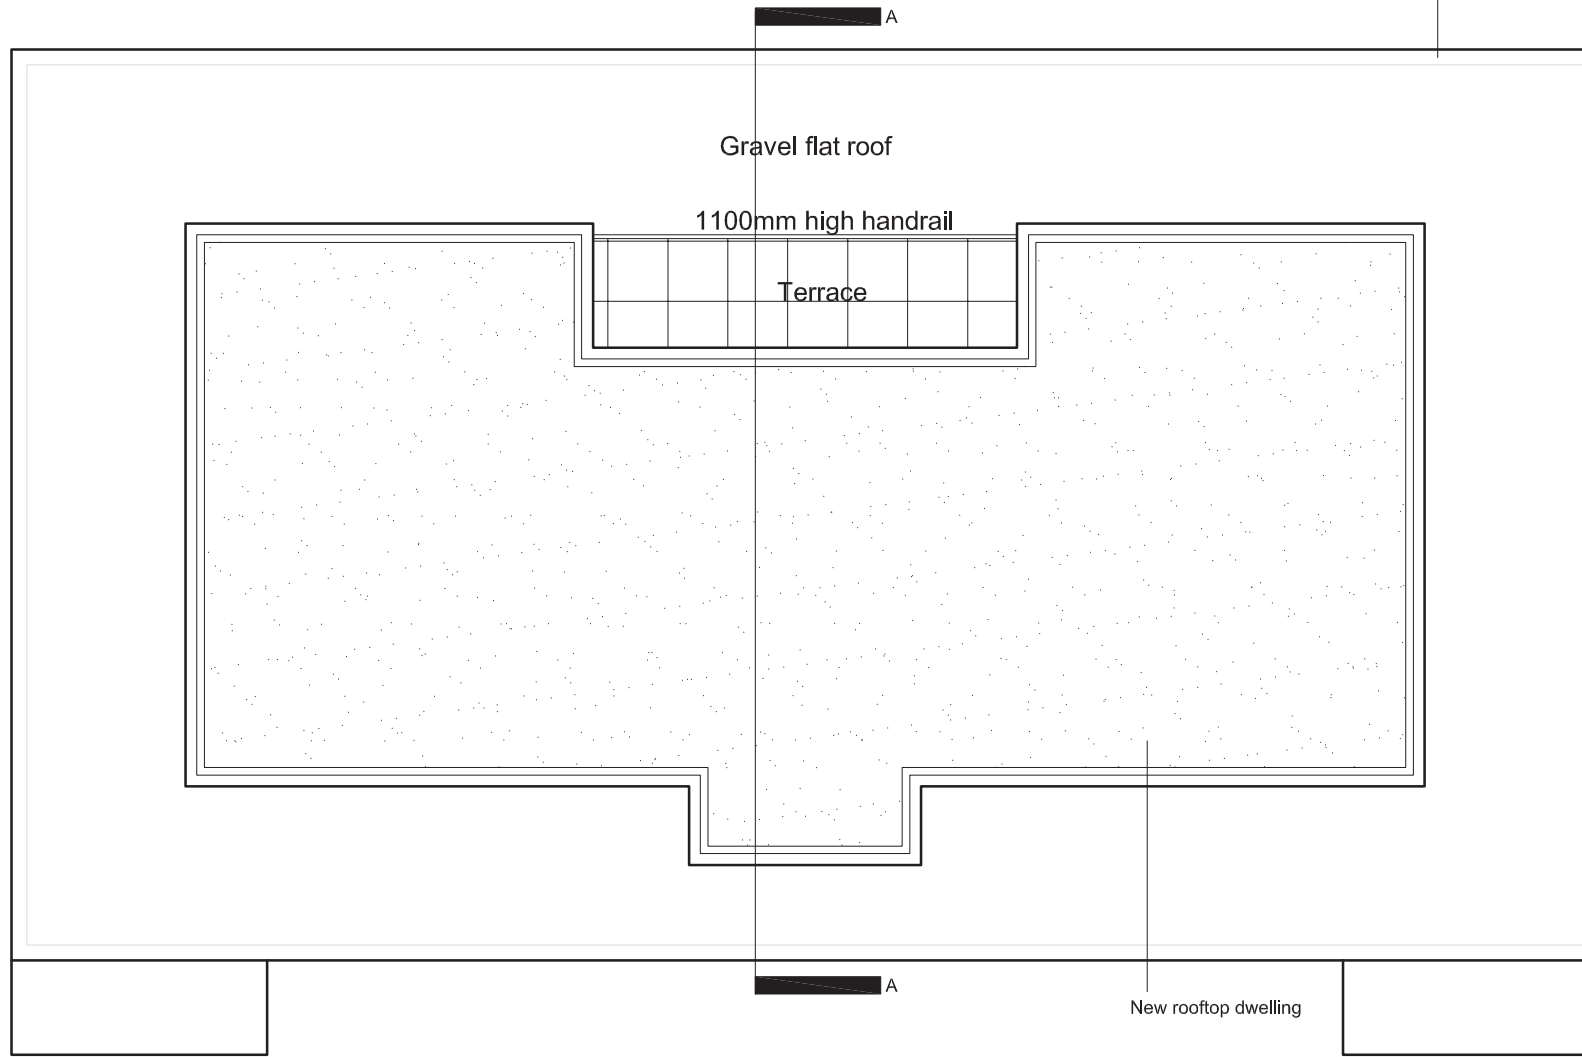

Parking