



Lift overrun
 FFL 24.375 m

Parapet
 FFL 22.350 m

06
 FFL 21.150 m

05
 FFL 17.025 m


04
 FFL 13.800 m

03
 FFL 10.575 m

02
 FFL 7.350 m

01
 FFL 4.125 m

00
 FFL 0.000 m

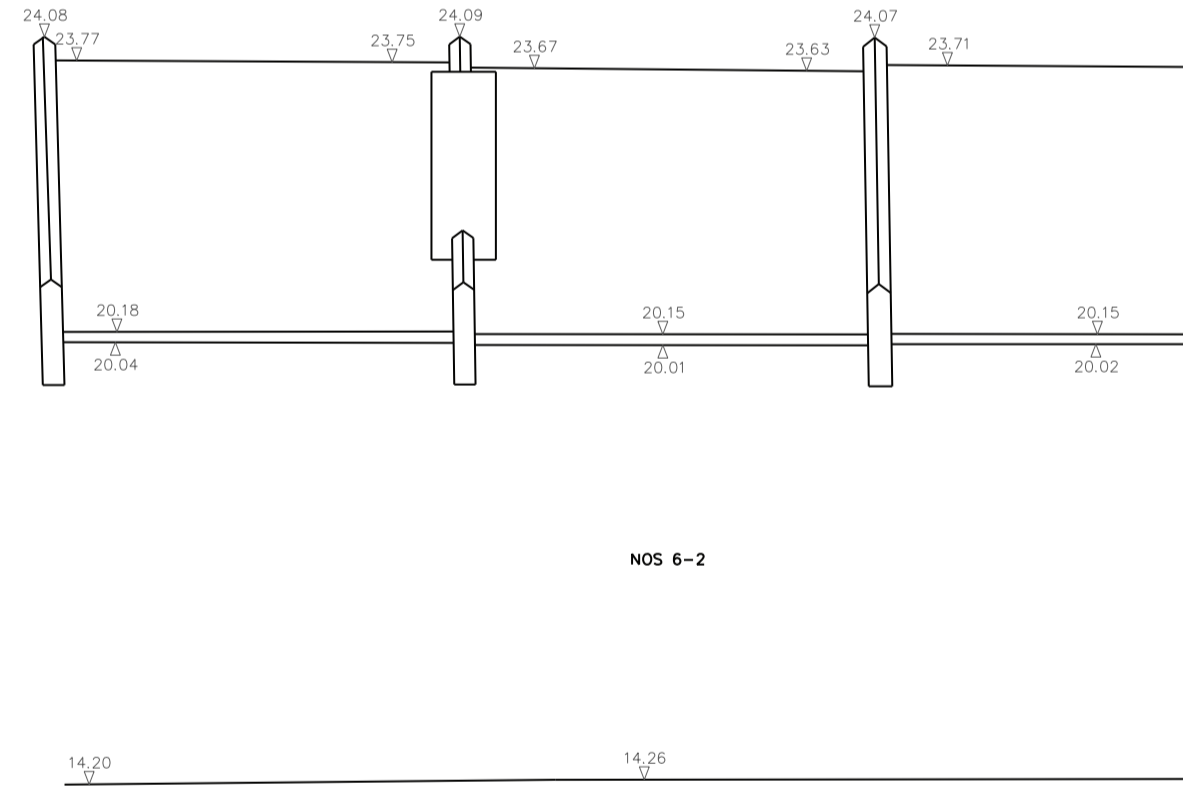

MILNER ROAD ELEVATION

KEY:

- | | | |
|--|--|---------------------------------------|
| ① Glazed Terracotta (Module 1) | ⑨ Dark Grey House Front Garden Railings | ⑰ Powder Coated Steel Cycle Room Door |
| ② Glazed Terracotta (Module 2) | ⑩ Glazed Door with Dark Grey Frame | ⑱ Recessed RWP |
| ③ Dark Grey Aluminium Window Frames/Doors | ⑪ Residential Lobby Entrance Glazed Door | |
| ④ Glass Balustrade | ⑫ Commercial Entrance Glazed Door | |
| ⑤ Dark Grey Aluminium Louvred Panel | ⑬ Townhouse Timber Front Door | |
| ⑥ Winter Garden Glazed Panel with Glass Balustrade | ⑭ Powder Coated Steel Bin Store Door | |
| ⑦ Glazing | ⑮ Powder Coated Steel Plant Room Door | |
| ⑧ Aluminium Infill Panel | ⑯ Powder Coated Steel Plant Room Door | |



FeltonCleggBradleyStudios
 LLP
 London Office
 Tottenham Street
 London
 W1T 4RF
 t +44 20 7323 5737
 f london@fcbstudios.com

Amendment
 1 Issued for Planning
 2 Issued for Planning

Date
 23.01.2015
 28.04.2015
 28.04.2015

Job/Drawing No
1782-FCB-A-0602
 Morden Road
 South Elevation
 Scale 1 : 100 @ A1 (1:200 @ A3)
 Date 12/04/14
 Drawn Studio 26

Amendment
P2

Do Not Scale
 All Dimensions to be checked on site

This page is intentionally left blank