



Page 237

This map is based on Ordnance Survey material with the permission of Ordnance Survey on behalf of HMSO. Unauthorised reproduction infringes Crown Copyright and may lead to prosecution or Civil proceedings. London Borough of Merton 100019259. 2012.

20 Sheridan Rd

Scale 1/1250

Date 2/6/2015

London Borough of Merton
 100 London Road
 Morden
 Surrey
 SM4 5DX






DEVELOPMENT CONTROL



(c) Crown Copyright 2013
 Reproduction in whole or in part is prohibited
 without the prior permission of Ordnance Survey.
 Licence no. 001140920



— SITE BOUNDARY

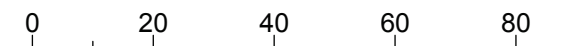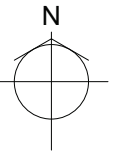

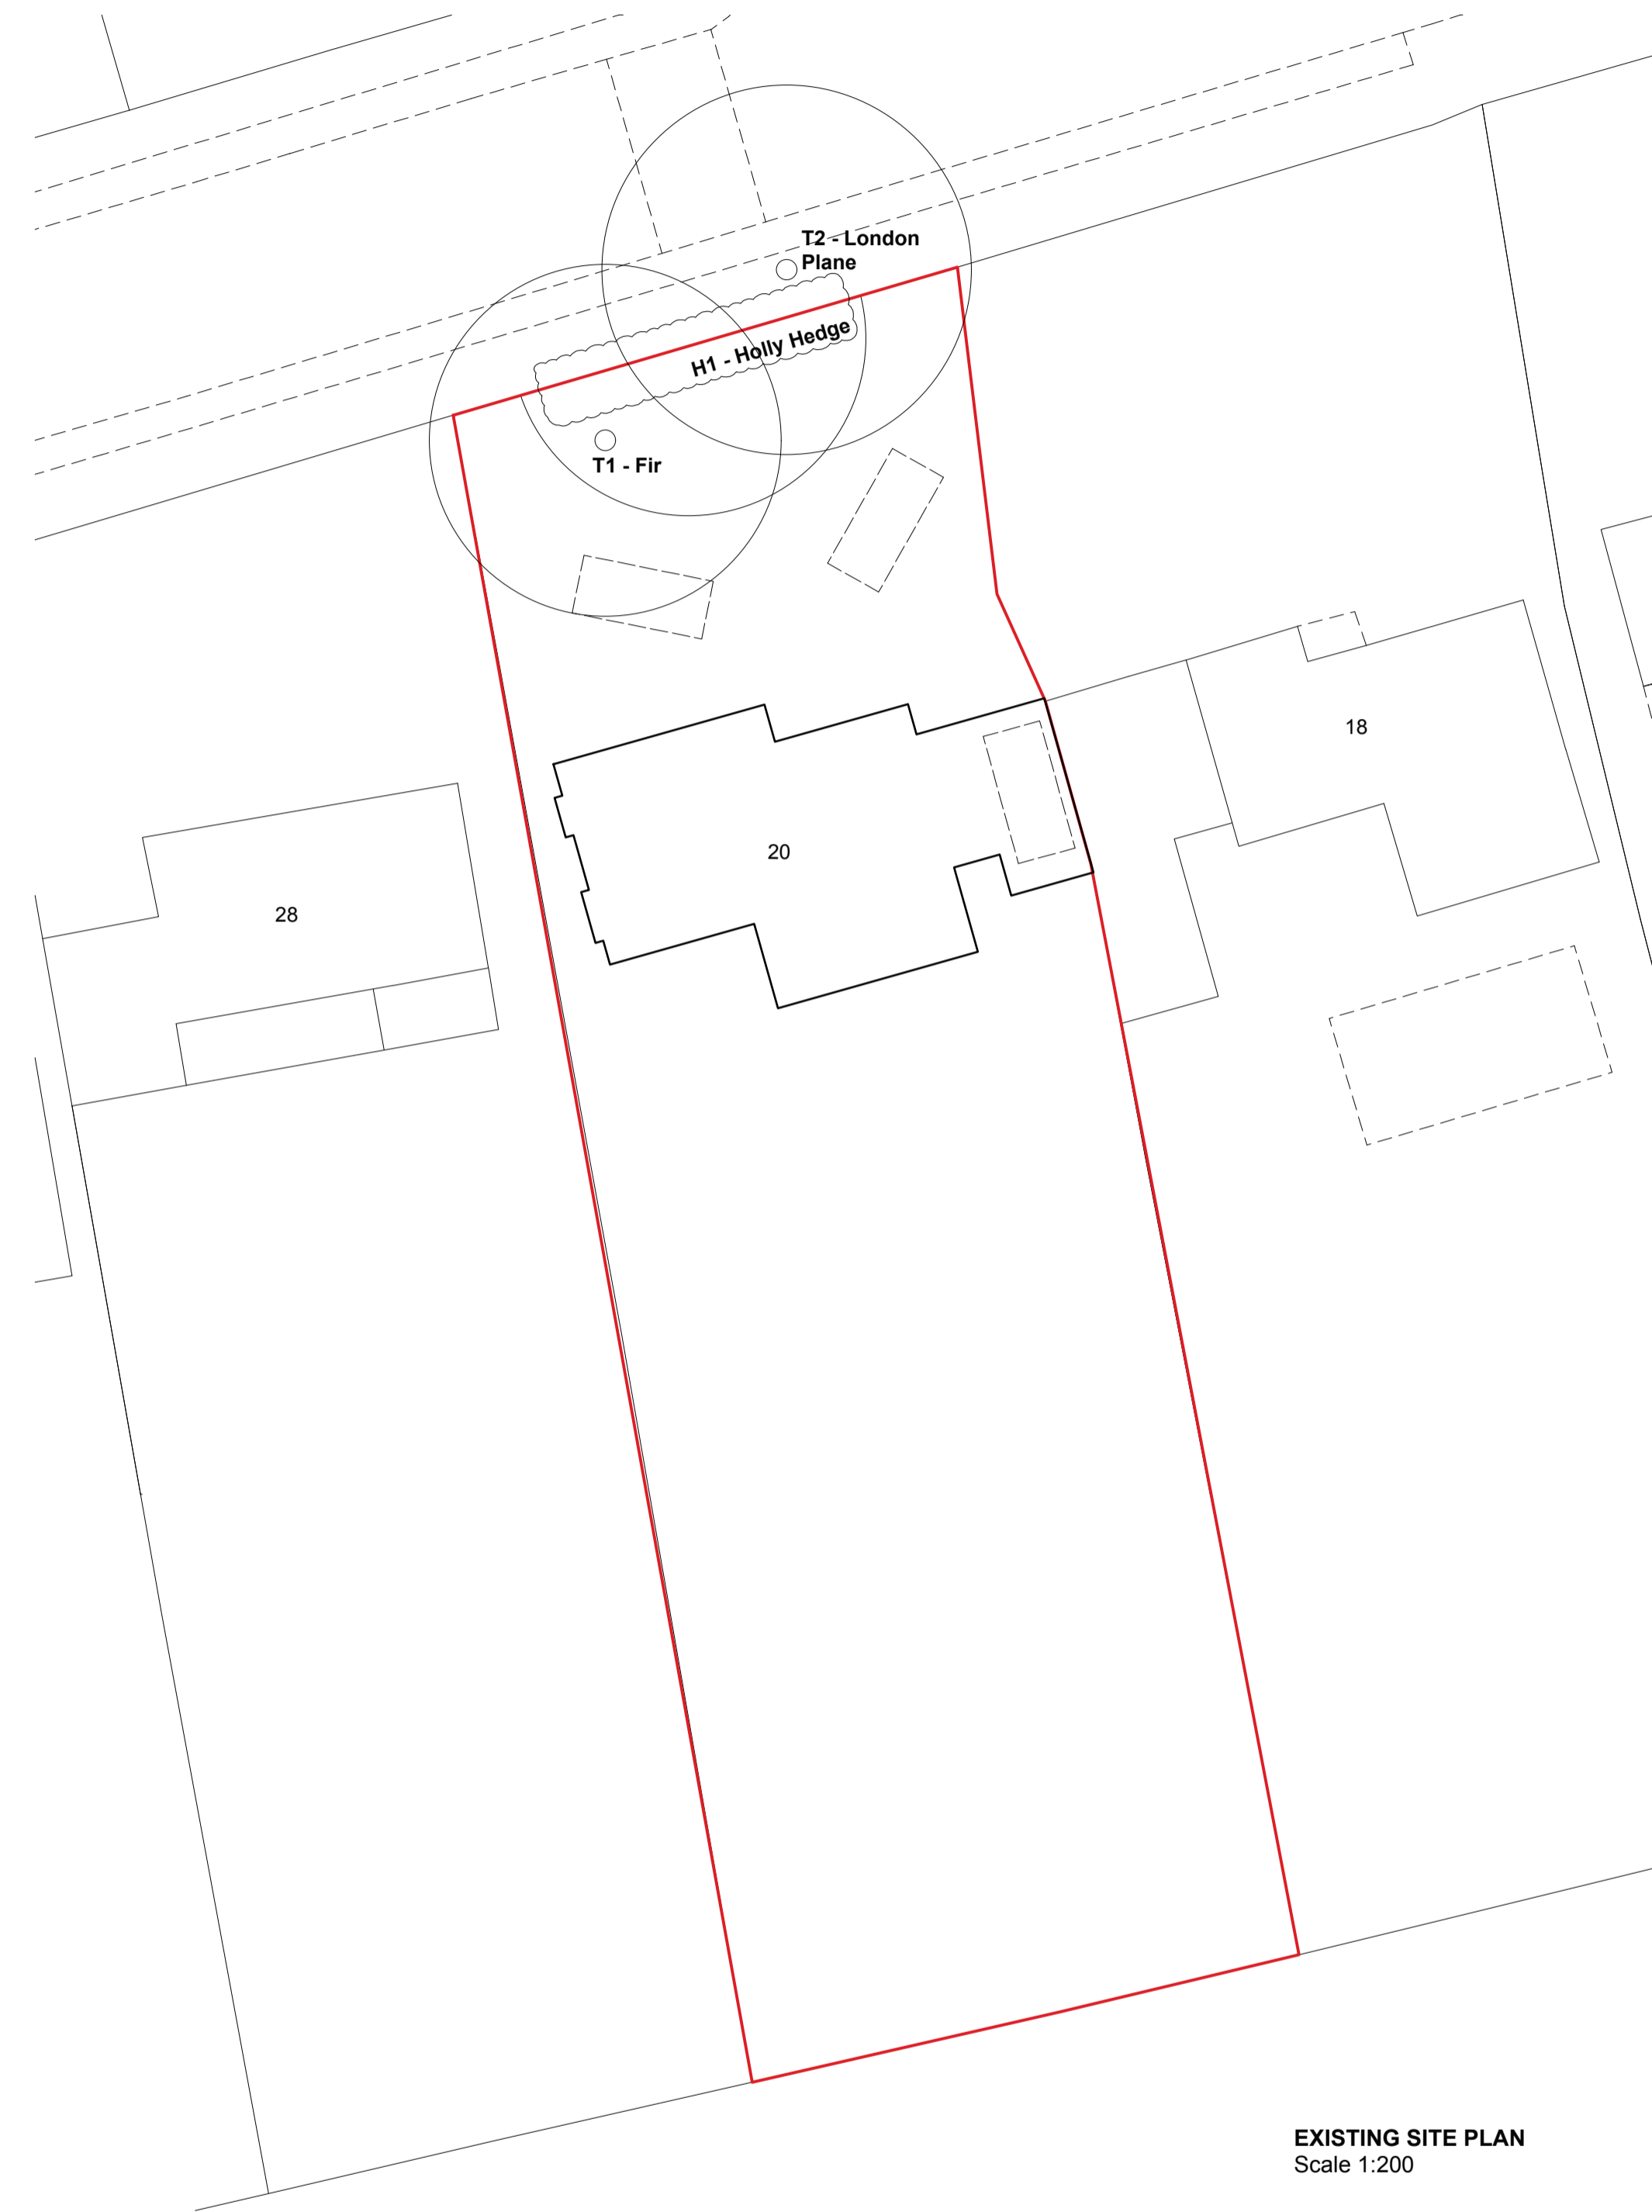



EXISTING SITE PLAN
Scale 1:200


— Boundary Line

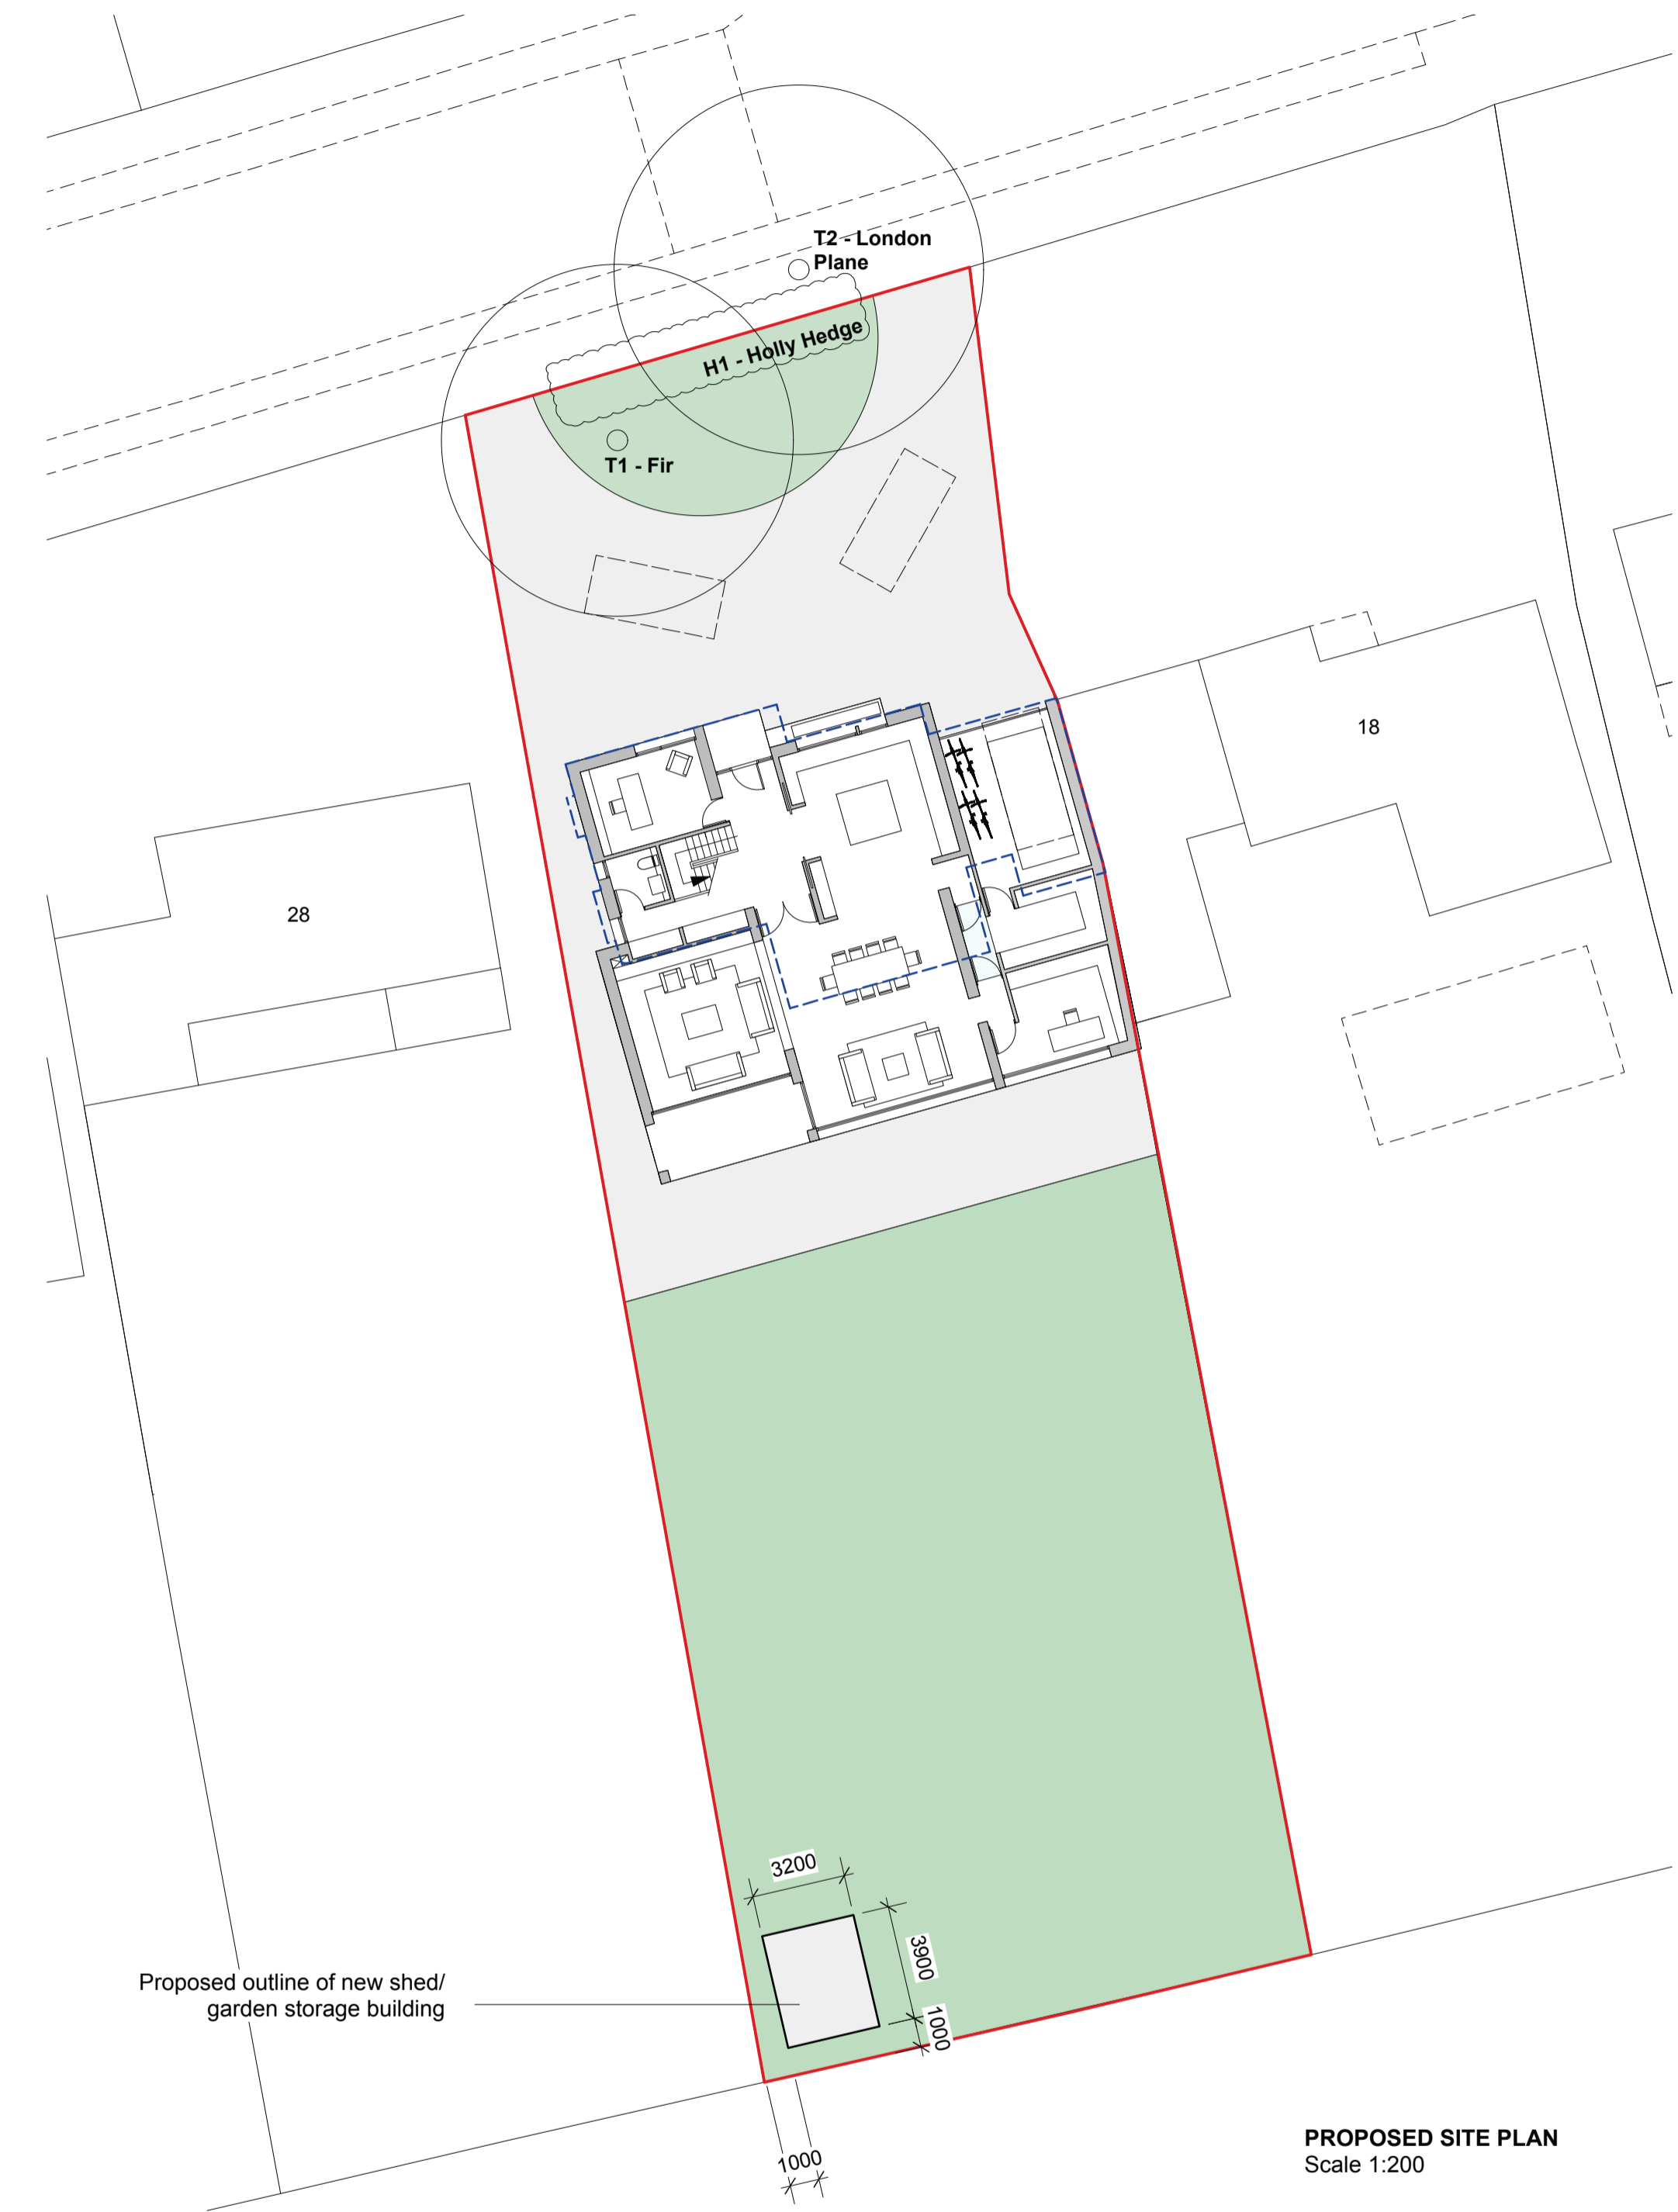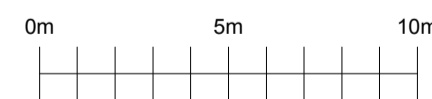

PROPOSED SITE PLAN
Scale 1:200

— Boundary Line

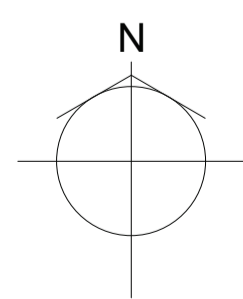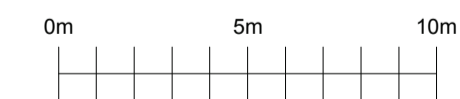

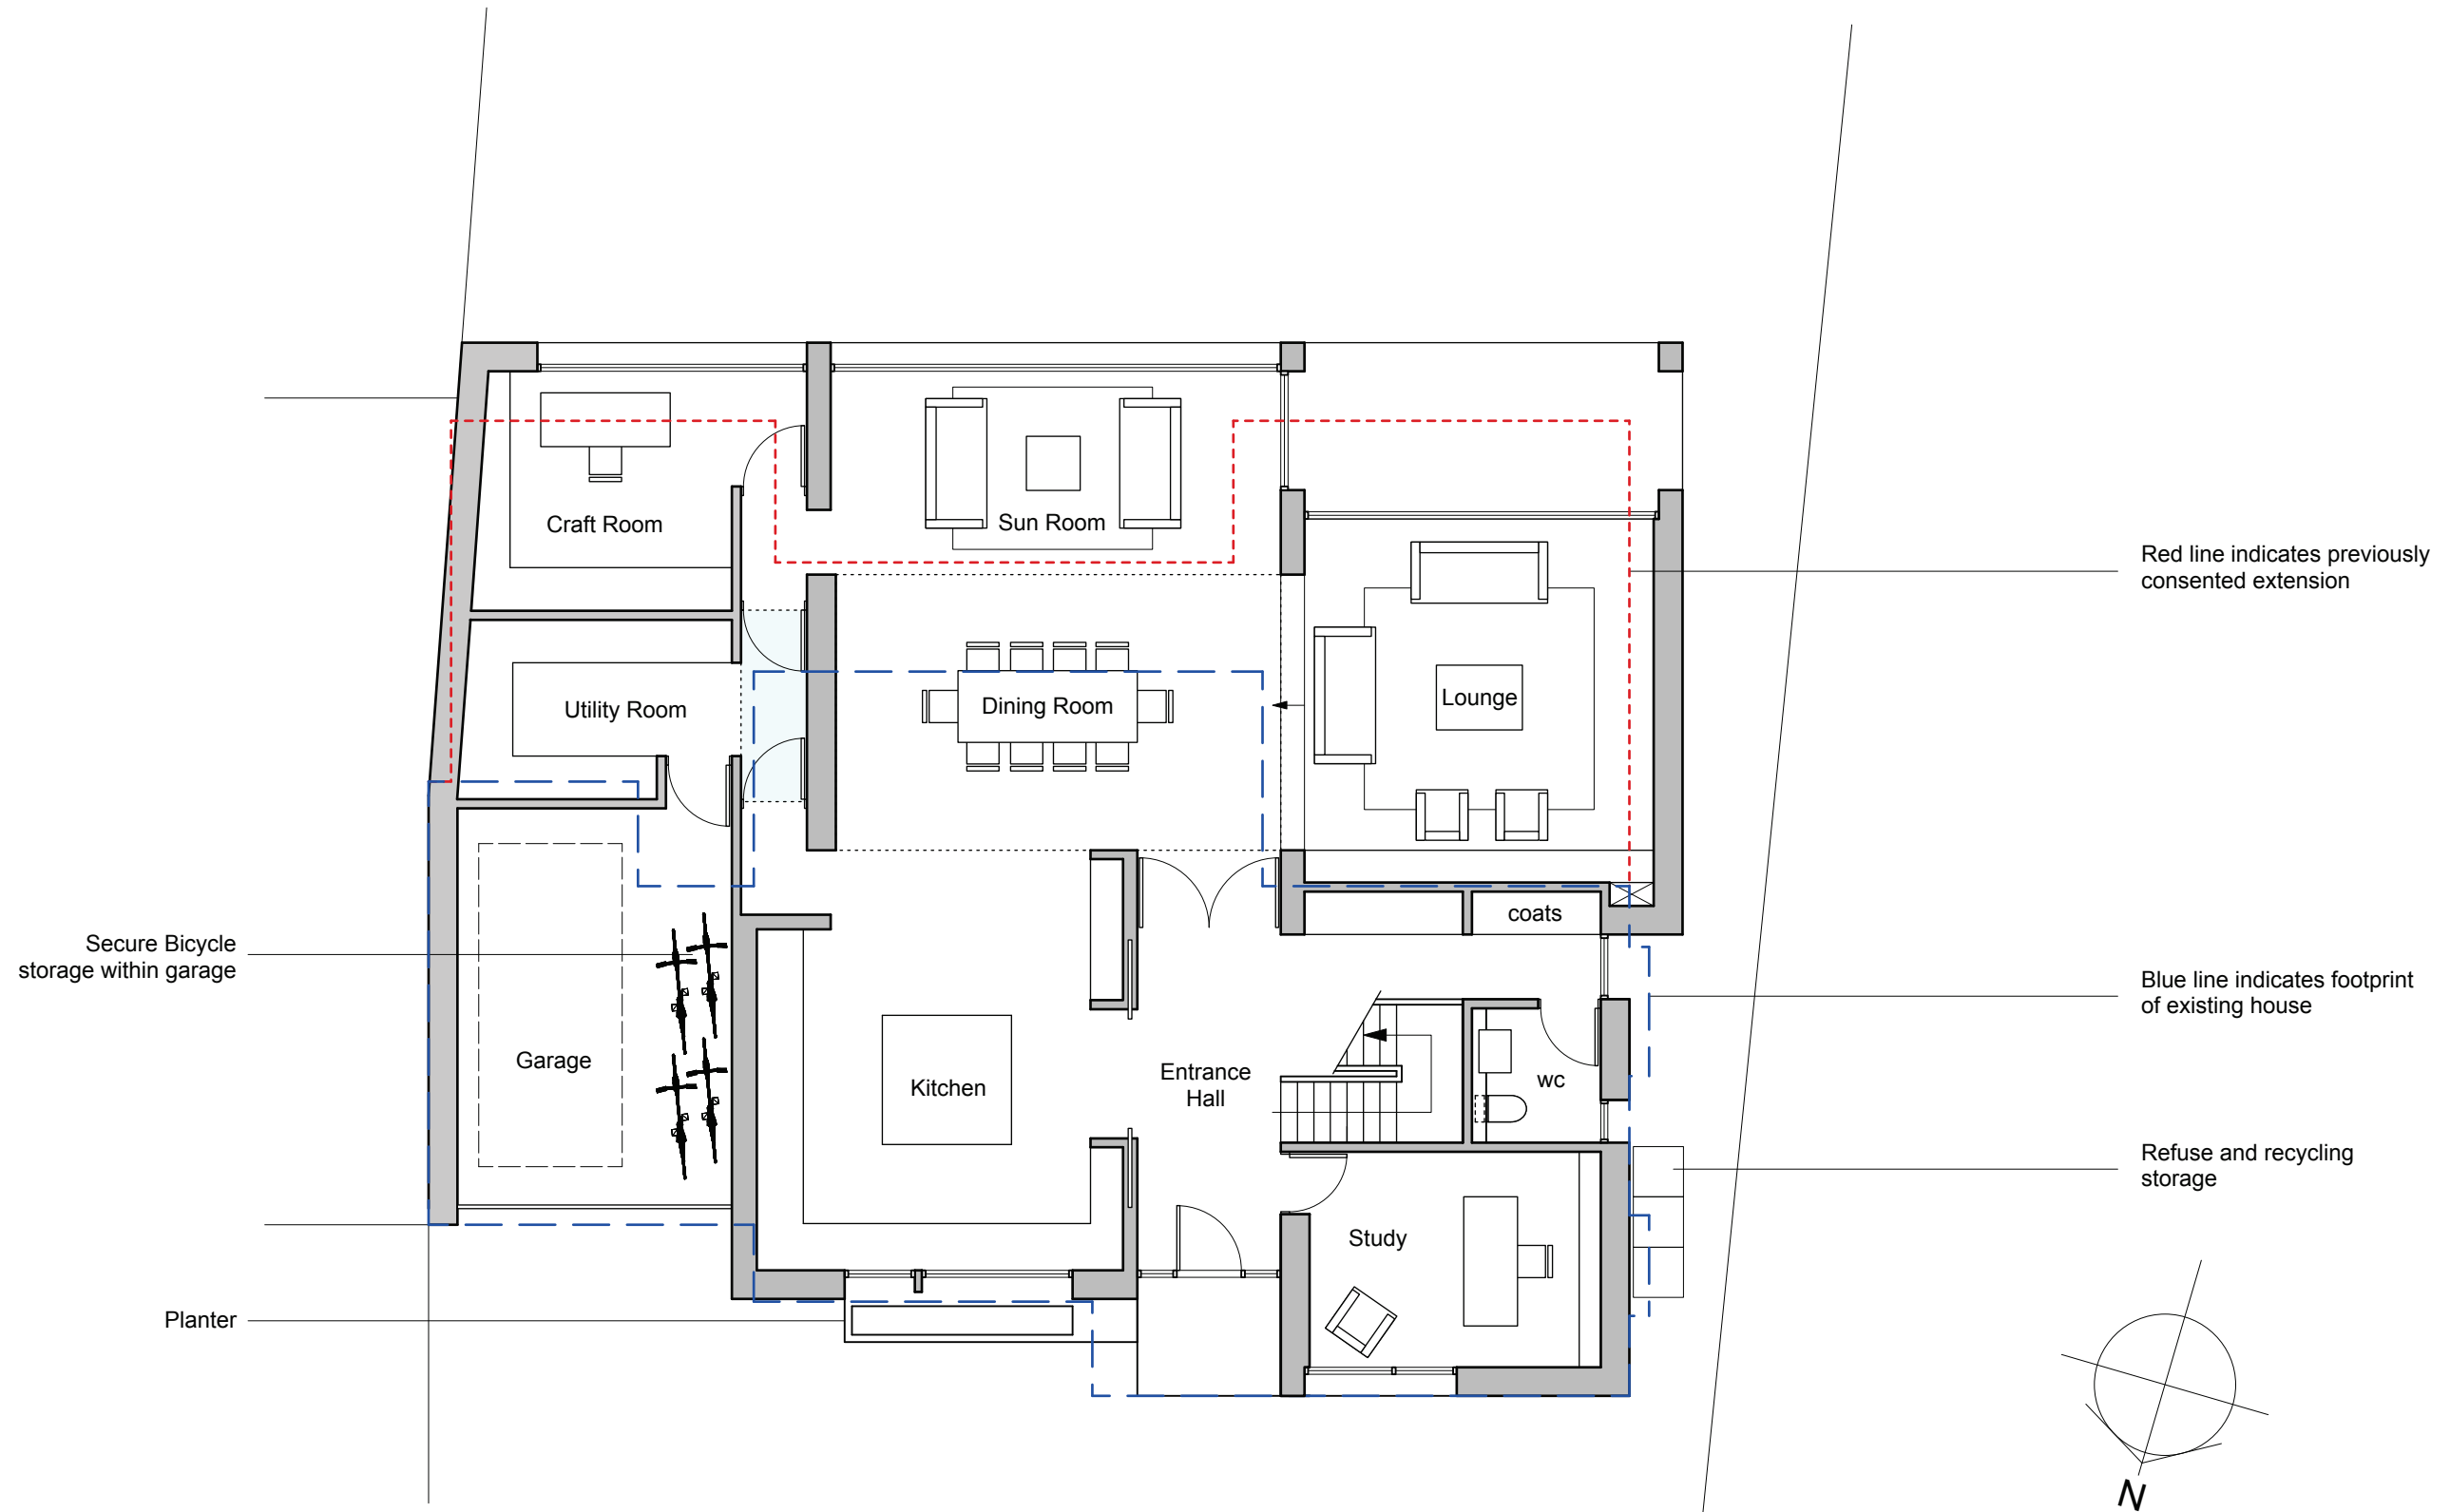

PROPOSED GROUND FLOOR PLAN

SCALE 1:100



UNIT 1 CROMBIE MEWS, 11A ABERCROMBIE STREET, LONDON, SW11 2
 JB
 T 020 79246257, www.gilespike.com
 DO NOT SCALE OFF THIS DRAWING. ALL DIMENSIONS ARE TO BE CHECKED
 PRIOR TO CONSTRUCTION. ALL COPYRIGHTS RELATING TO THE DESIGN WORK
 CONTAINED ON THIS DRAWING TO BE RETAINED BY GILES PIKE ARCHITECTS LLP.


REVISIONS

PROJECT
 20 SHERIDAN ROAD SW19
 DRAWING
 PROPOSED GROUND FLOOR PLAN

CLIENT
 CHRIS & ALEX ALDHAM
 SCALE
 1:100 @ A3
 DATE
 MAR 2015

STATUS
 PLANNING
 DRAWING NO.
 14 / 937 / 110
 REV.
 B

G I L E S P I K E
 ARCHITECTS &
 INTERIOR DESIGNERS


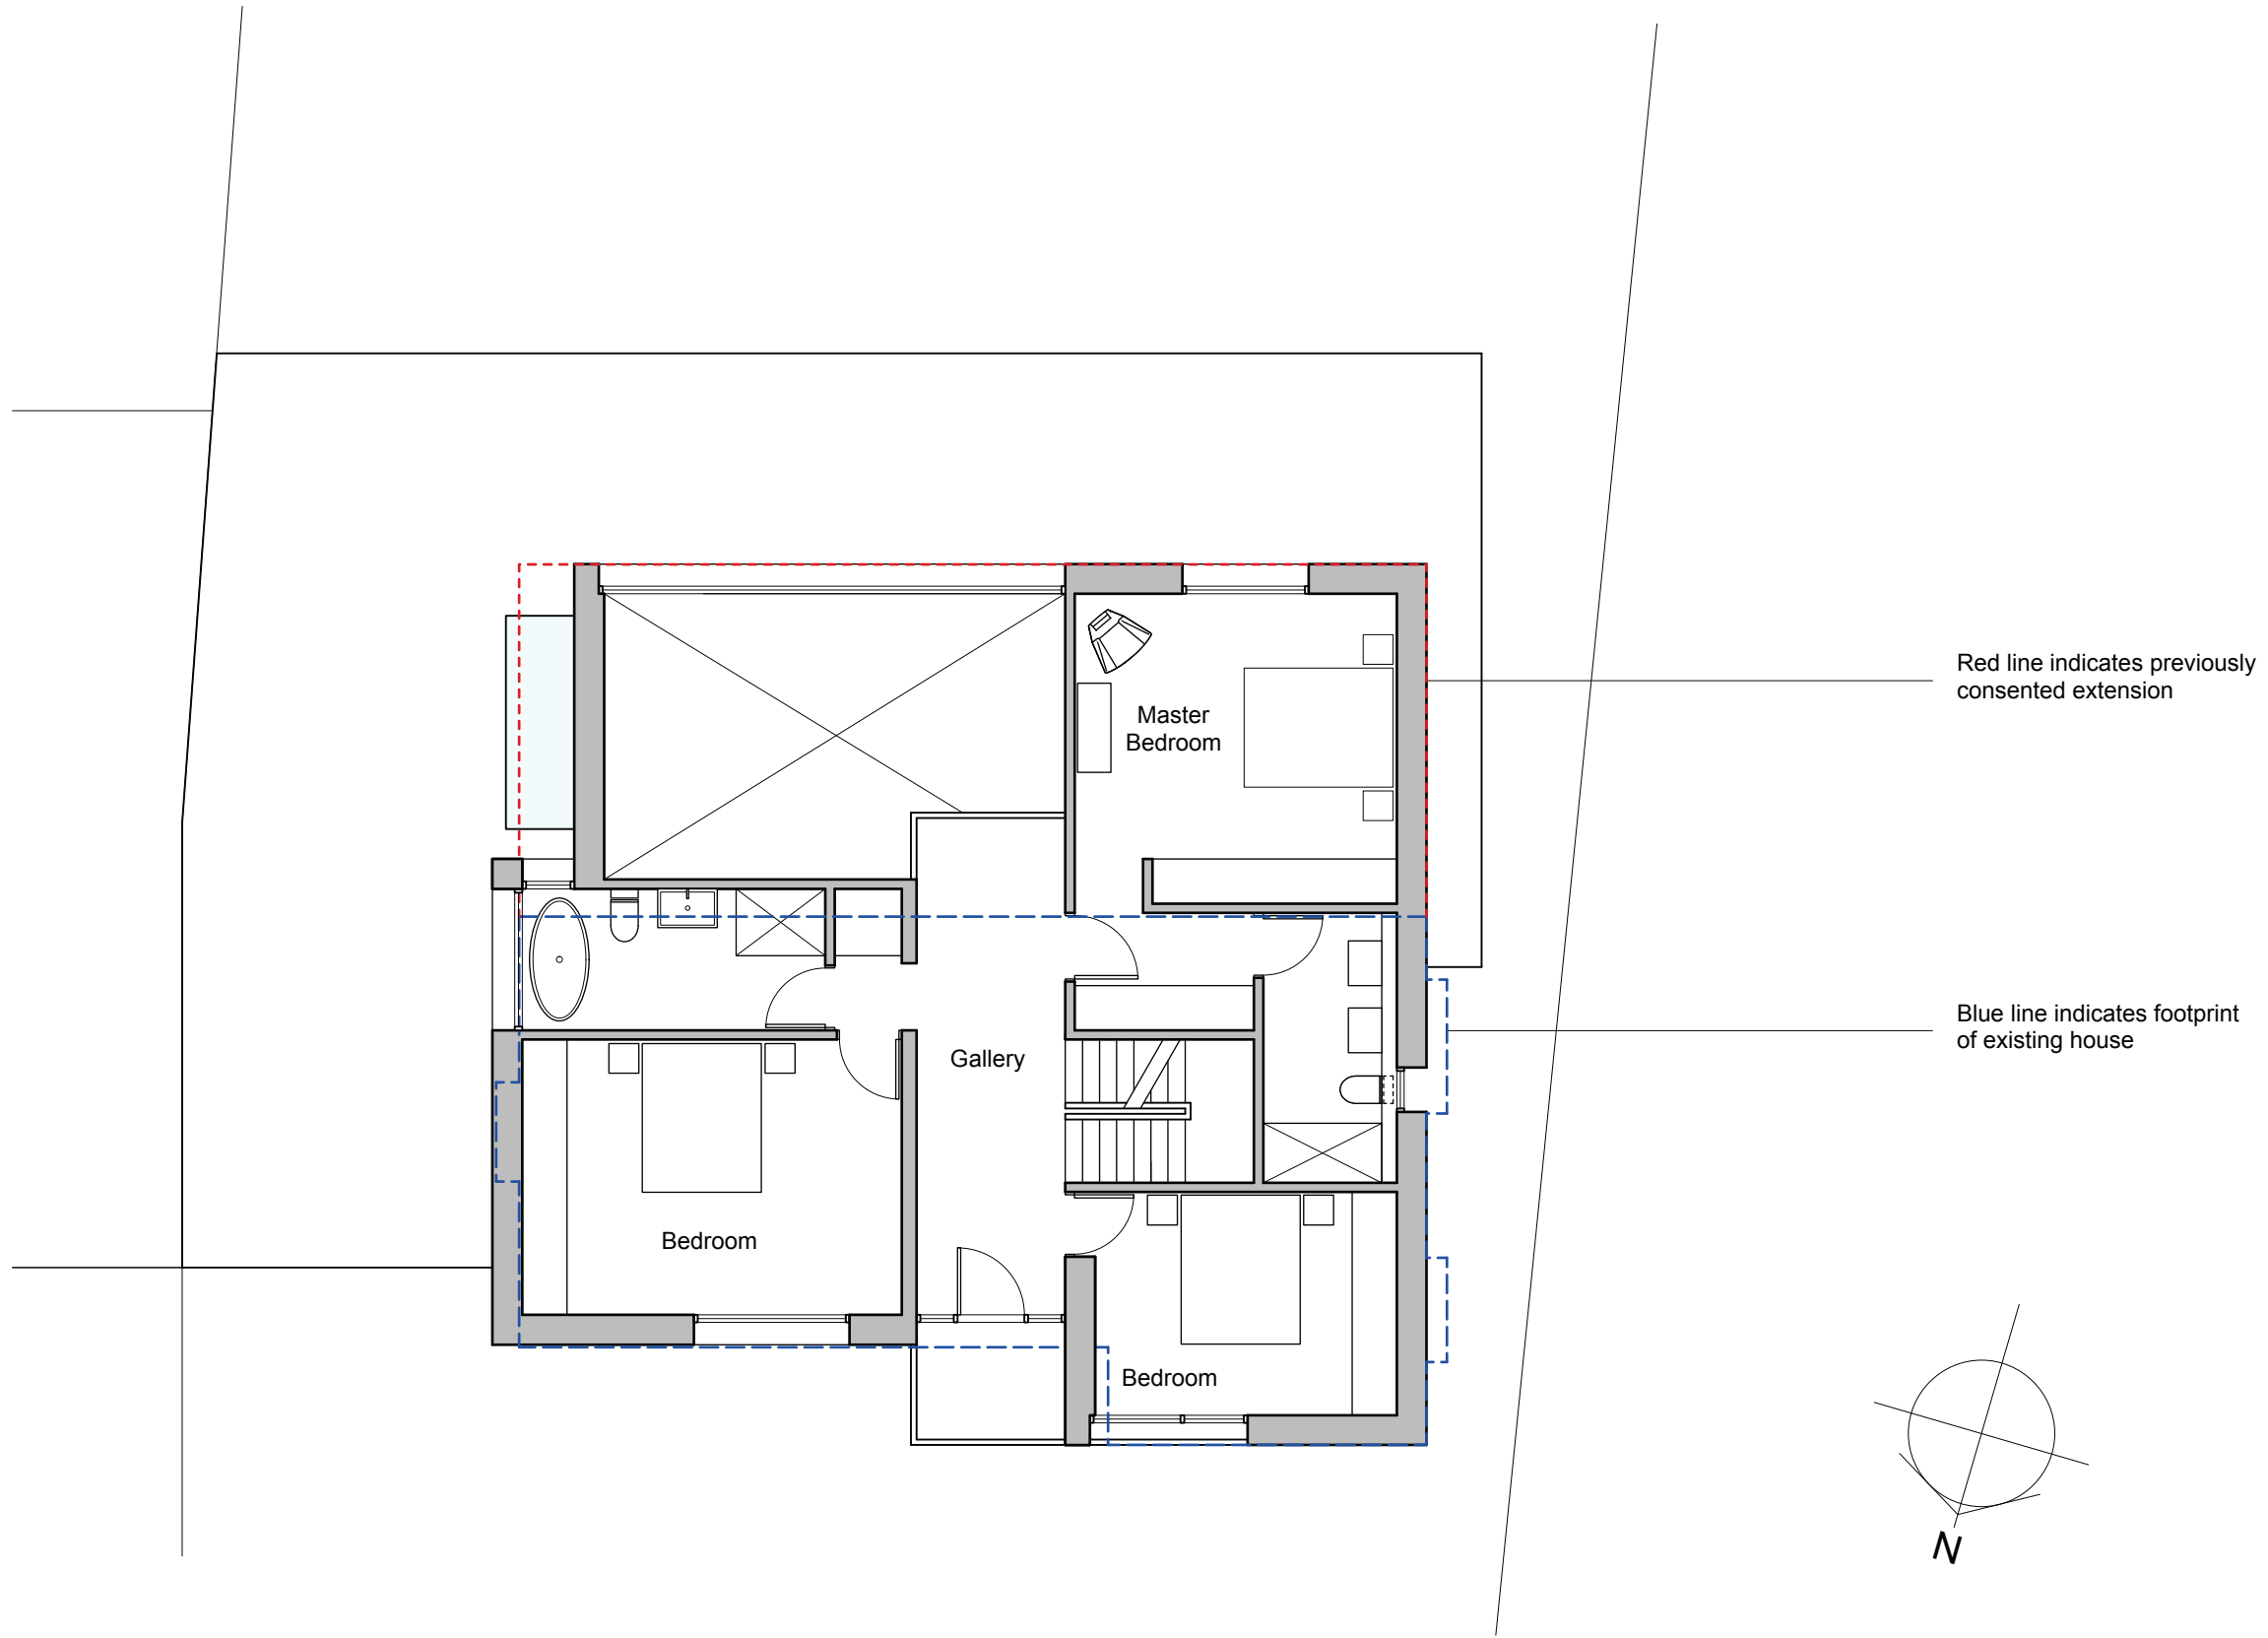


PROPOSED FIRST FLOOR PLAN

SCALE 1:100



UNIT 1 CROMBIE MEWS, 11A ABERCROMBIE STREET, LONDON, SW11 2 JB T 020 79246257 . www.gilespike.com	REVISIONS	PROJECT 20 SHERIDAN ROAD SW19	CLIENT CHRIS & ALEX ALDHAM	STATUS PLANNING	G I L E S P I K E ARCHITECTS & INTERIOR DESIGNERS	
DO NOT SCALE OFF THIS DRAWING. ALL DIMENSIONS ARE TO BE CHECKED PRIOR TO CONSTRUCTION. ALL COPYRIGHTS RELATING TO THE DESIGN WORK CONTAINED ON THIS DRAWING TO BE RETAINED BY GILES PIKE ARCHITECTS LLP.		DRAWING PROPOSED FIRST FLOOR PLAN	SCALE 1:100 @ A3	DATE MAR 2015	DRAWING NO. 14 / 937 / 111	REV. B

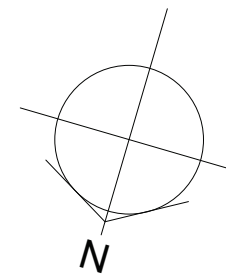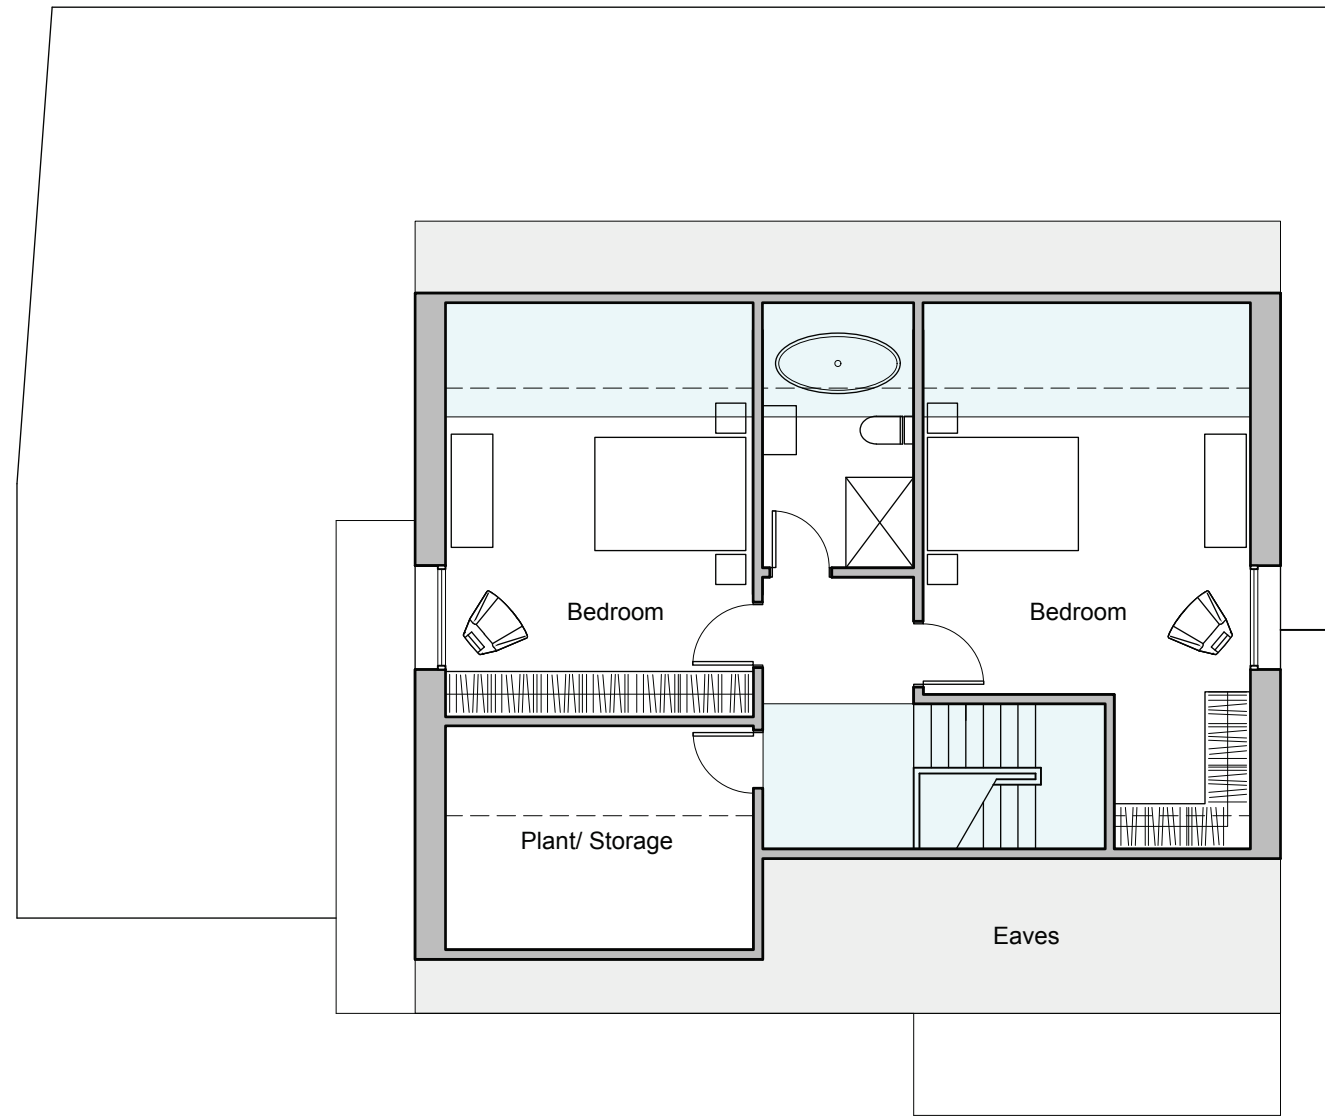

PROPOSED SECOND FLOOR PLAN

SCALE 1:100



UNIT 1 CROMBIE MEWS . 11A ABERCROMBIE STREET . LONDON . SW11 2 JB T 020 79246257 . www.gilespike.com	REVISIONS	PROJECT 20 SHERIDAN ROAD SW19	CLIENT CHRIS & ALEX ALDHAM	STATUS PLANNING	G I L E S P I K E ARCHITECTS & INTERIOR DESIGNERS	
DO NOT SCALE OFF THIS DRAWING. ALL DIMENSIONS ARE TO BE CHECKED PRIOR TO CONSTRUCTION. ALL COPYRIGHTS RELATING TO THE DESIGN WORK CONTAINED ON THIS DRAWING TO BE RETAINED BY GILES PIKE ARCHITECTS LLP.		DRAWING PROPOSED SECOND FLOOR PLAN	SCALE 1:100 @ A3	DATE MAR 2015	DRAWING NO. 14 / 937 / 112	REV. B