


## PROPOSED REAR ELEVATION

SCALE 1:100

0m 1 2 3 4 5m 10m

UNIT 1 CROMBIE MEWS . 11A ABERCROMBIE STREET . LONDON . SW11 2	REVISIONS	PROJECT	CLIENT		STATUS		
JB T 020 79246257 . www.gilespike.com			CHRIS & ALE	X ALDHAM	PLANNING		GILES PIKE
DO NOT SCALE OFF THIS DRAWING, ALL DIMENSIONS ARE TO BE CHECKED PRIOR TO CONSTRUCTION, ALL COPYRIGHTS RELATING TO THE DESIGN WORK CONTAINED ON THIS DRAWING TO BE RETAINED BY GILES PIKE ARCHITECTS LLP.		DRAWING PROPOSED REAR ELEVATION	SCALE 1:100 @ A3	DATE MAR 2015	DRAWING NO. 14 / 937 / 122	REV.	ARCHITECTS & INTERIOR DESIGNERS

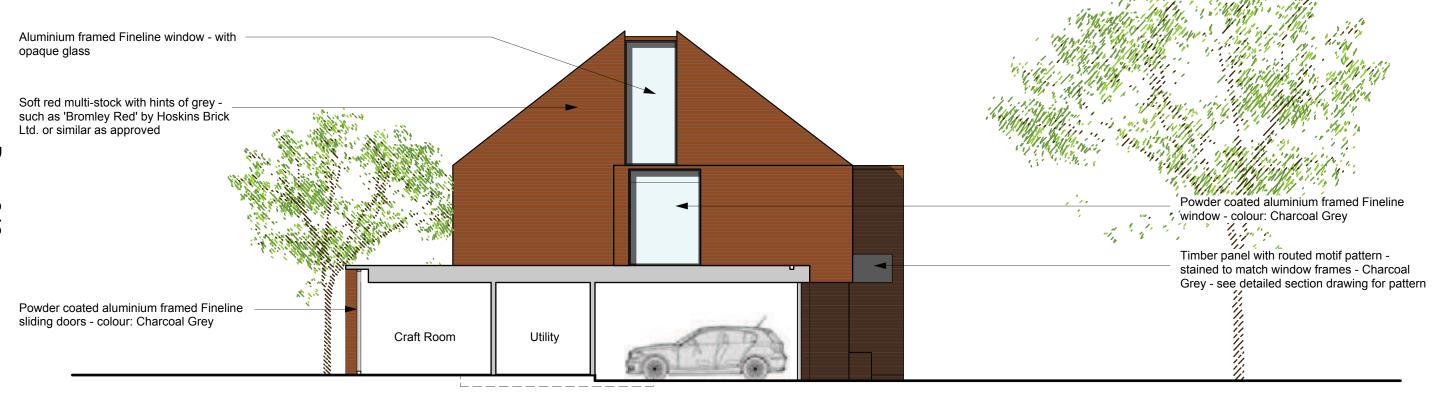

## PROPOSED EAST ELEVATION

SCALE 1:100

0m 1 2 3 4 5m 10m

UNIT 1 CROMBIE MEWS . 11A	ABERCROMBIE STREET . LONDON . SW11 2	REVISIONS	PROJECT	CLIENT	STATUS	
JB T 020 79246257 . www.gilespik	e.com		20 SHERIDAN ROAD SW19	CHRIS & ALEX ALDHAM	PLANNING	GILES PIKE
PRIOR TO CONSTRUCTION. AI	RAWING. ALL DIMENSIONS ARE TO BE CHECKED L COPYRIGHTS RELATING TO THE DESIGN WORK 3 TO BE RETAINED BY GILES PIKE ARCHITECTS LLP.		DRAWING PROPOSED SIDE ELEVATION	SCALE DATE 1:100 @ A3 MAR 2015	DRAWING NO. RE\ 14 / 937 / 123 B	. ARCHITECTS & INTERIOR DESIGNERS



## PROPOSED WEST ELEVATION

SCALE 1:100

0m 1 2 3 4 5m 10m

UNIT 1 CROMBIE MEWS . 11A ABERCROMBIE STREET . LONDON . SW11 2		REVISIONS	PROJECT	CLIENT		STATUS			
	JB T 020 79246257 . www.gilespike.com		20 SHERIDAN ROAD SW19	CHRIS & ALE	X ALDHAM	PLANNING		GILES PIKE	
	DO NOT SCALE OFF THIS DRAWING. ALL DIMENSIONS ARE TO BE CHECKED PRIOR TO CONSTRUCTION. ALL COPYRIGHTS RELATING TO THE DESIGN WORK		DRAWING	SCALE	DATE	DRAWING NO.	REV.	ARCHITECTS &	
CONTAINED ON THIS DRAWING TO BE RETAINED BY GILES PIKE ARCHITECTS LLP.		PROPOSED SIDE ELEVATION	1:100 @ A3	MAR 2015	14 / 937 / 121	В	INTERIOR DESIGNERS		

This page is intentionally left blank