

Page 183

© Crown copyright and database rights 2015, Ordnance Survey, 100019259.


This map is based on Ordnance Survey material with the permission of Ordnance Survey on behalf of HMSO. Unauthorised reproduction infringes Crown Copyright and may lead to prosecution or Civil proceedings. London Borough of Merton 100019259, 2012.

2 Caithness Rd


Scale 1/1250

Date 28/7/2015

London Borough of Merton  
 100 London Road  
 Morden  
 Surrey  
 SM4 5DX



DEVELOPMENT CONTROL

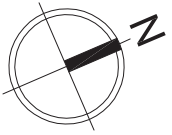


General notes:

All walls, roof, windows and door specifications to match existing.


No	Unit	Room	Area
1	Flat 1	Master bedroom	16.60
2	Flat 1	Bedroom 2	11.20
3	Flat 1	Bedroom 3	12.00
4	Flat 1	Living and Dining	26.20
5	Flat 1	Kitchen	9.00

CAITHNESS ROAD

Page 184

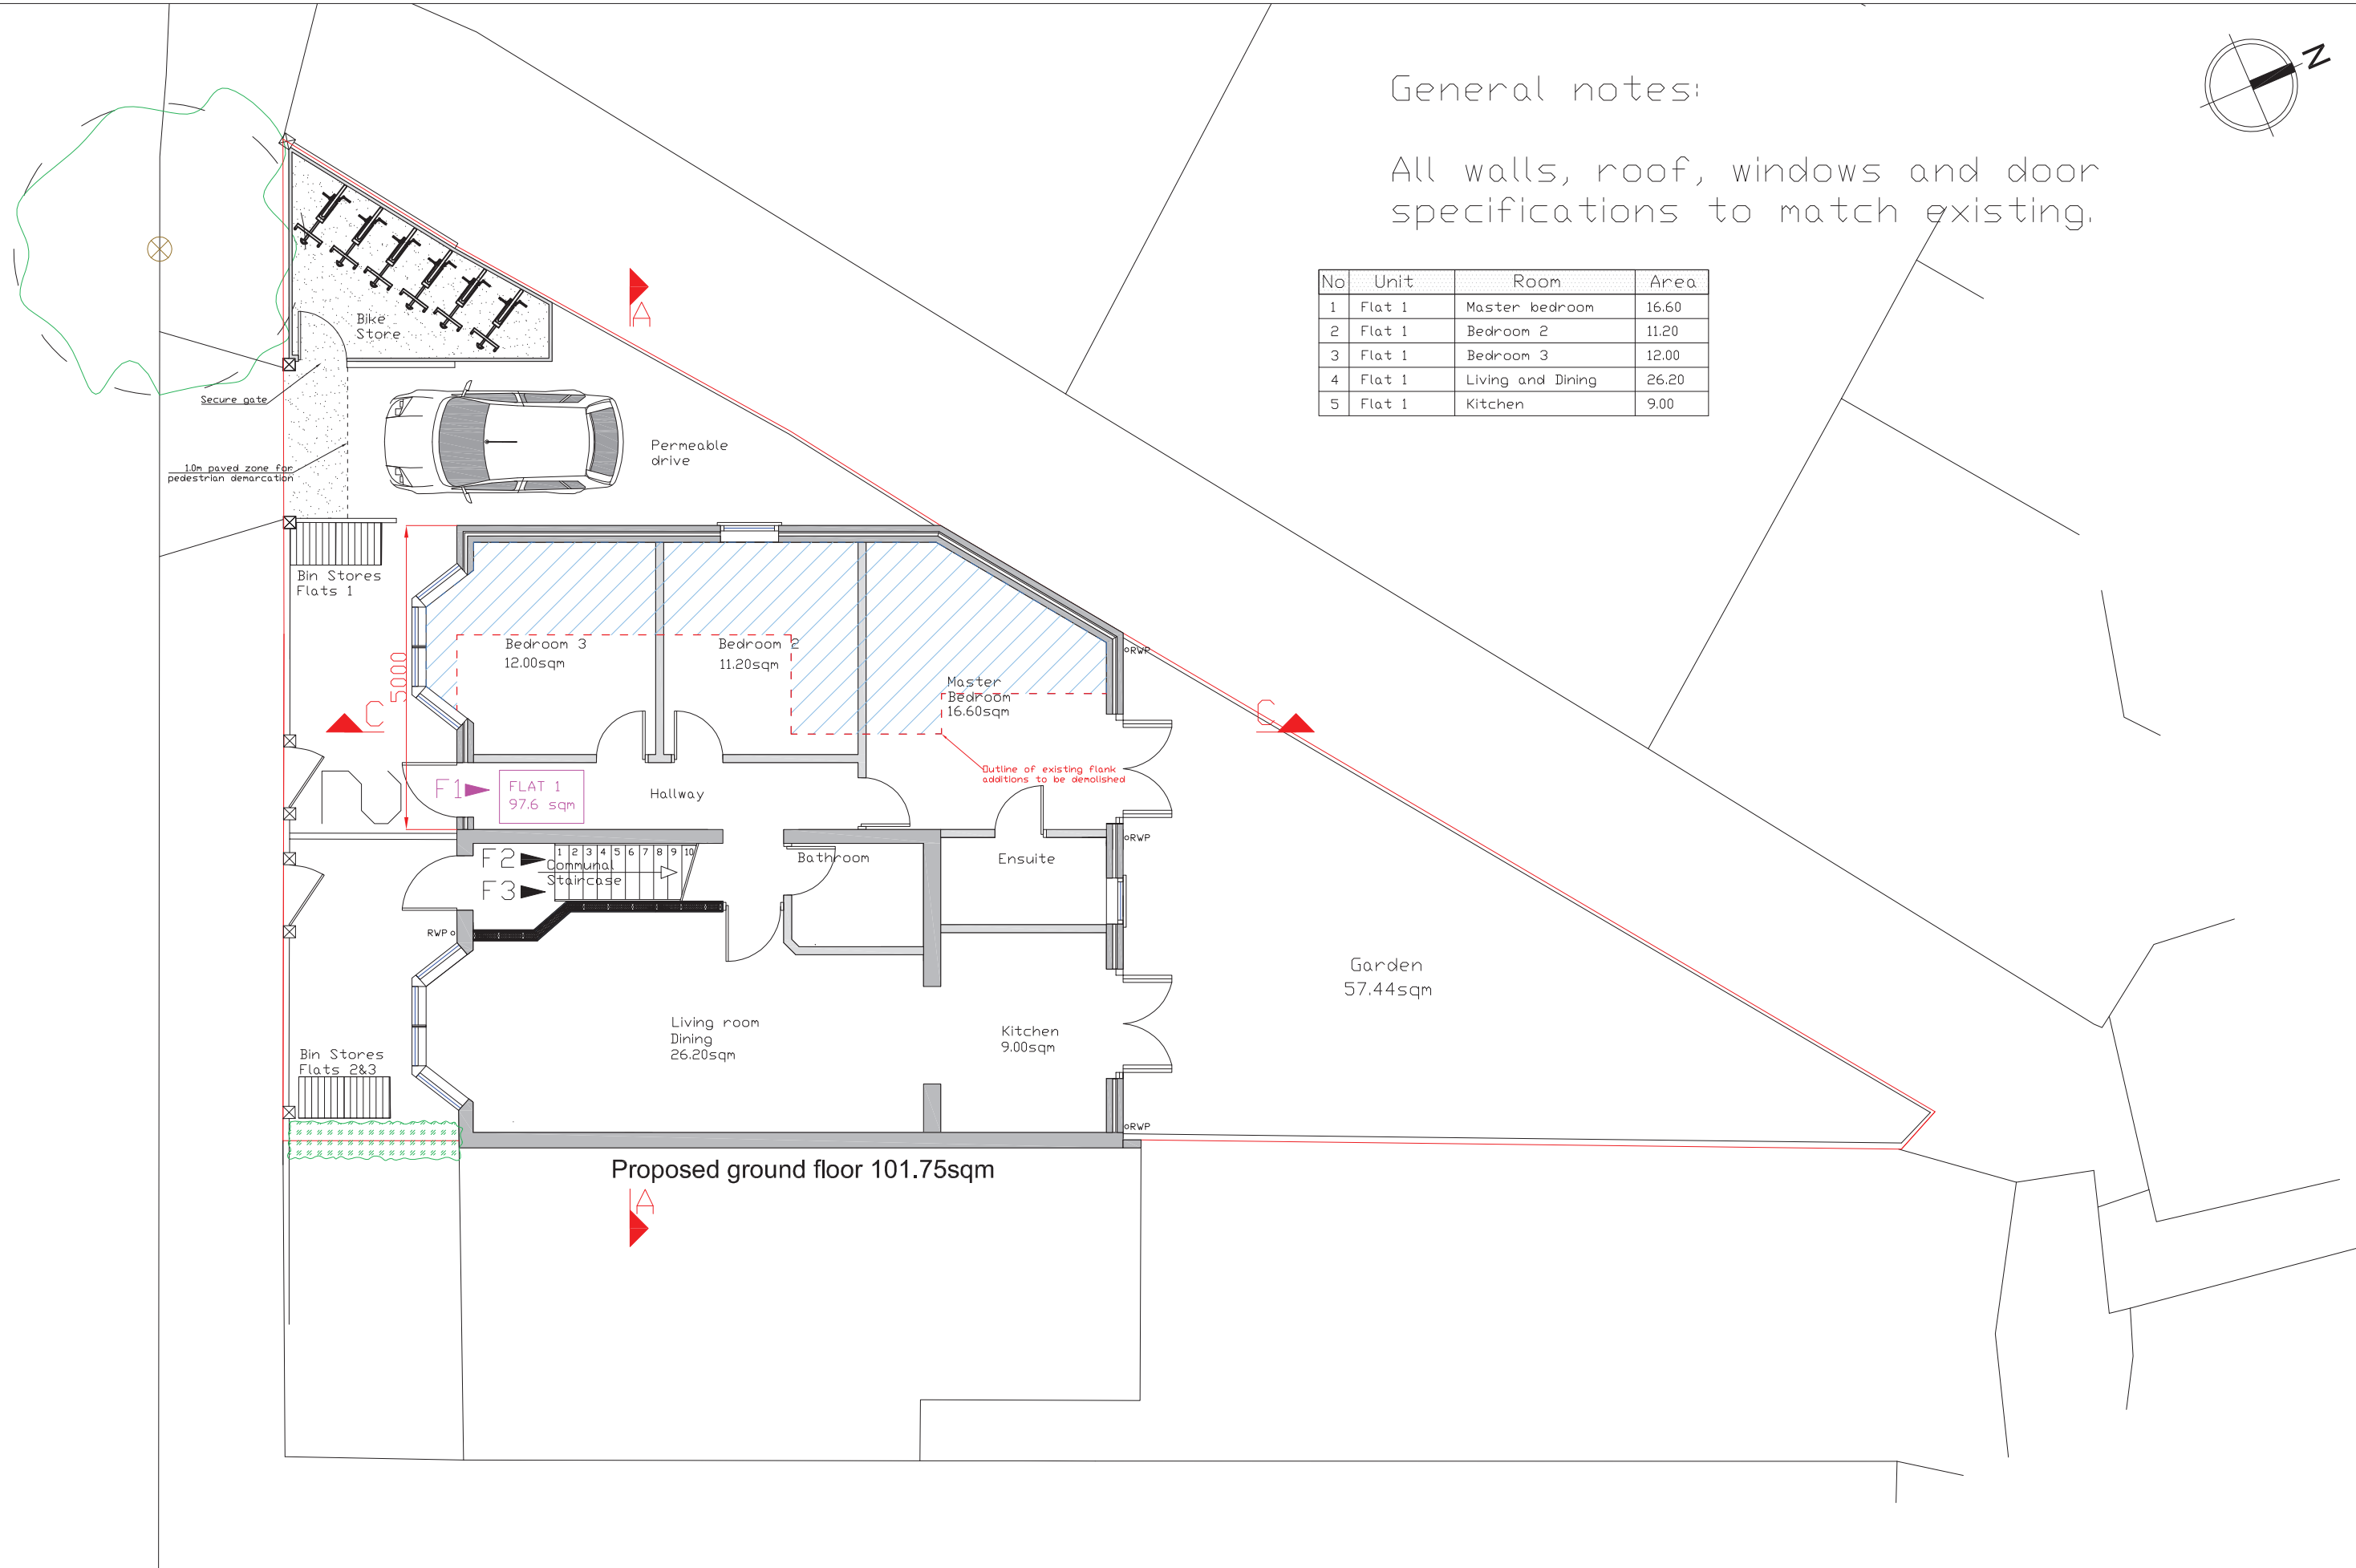

<b>IDAC Interiors Ltd</b> Design and Building Company	244 Munster road, London, SW6 6BA	<b>Scales:</b> 1 : 100 @ A3	<b>Project:</b> 2 Caithness road, CR4	Dimensions shall not be scaled from this drawing. All figured dimensions must be figured on site. Discrepancies are to be notified immediately to the engineers.
	<b>E:</b> office@idacLtd.com	<b>Drawn by:</b> IDAC Interiors Ltd	<b>DRAWING TITLE:</b> Proposed ground floor plan	
	<b>T:</b> 0207 386 8868 / 0207 385 5875	<b>Date:</b> 23 / 06 / 2015	<b>DRAWING NUMBER:</b> 110 Rev A	

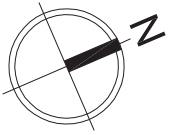



General notes:


All walls, roof, windows and door specifications to match existing.

No	Unit	Room	Area
1	Flat 2	Kitchen / Living	19.50
2	Flat 2	Dining	8.20
3	Flat 2	Roof terrace	5.00
4	Flat 3	Kitchen / Living	20.50
5	Flat 3	Dining	8.20
6	Flat 3	Roof terrace	5.40

CAITHNESS ROAD

Page 185

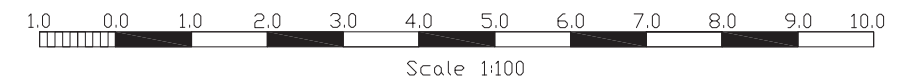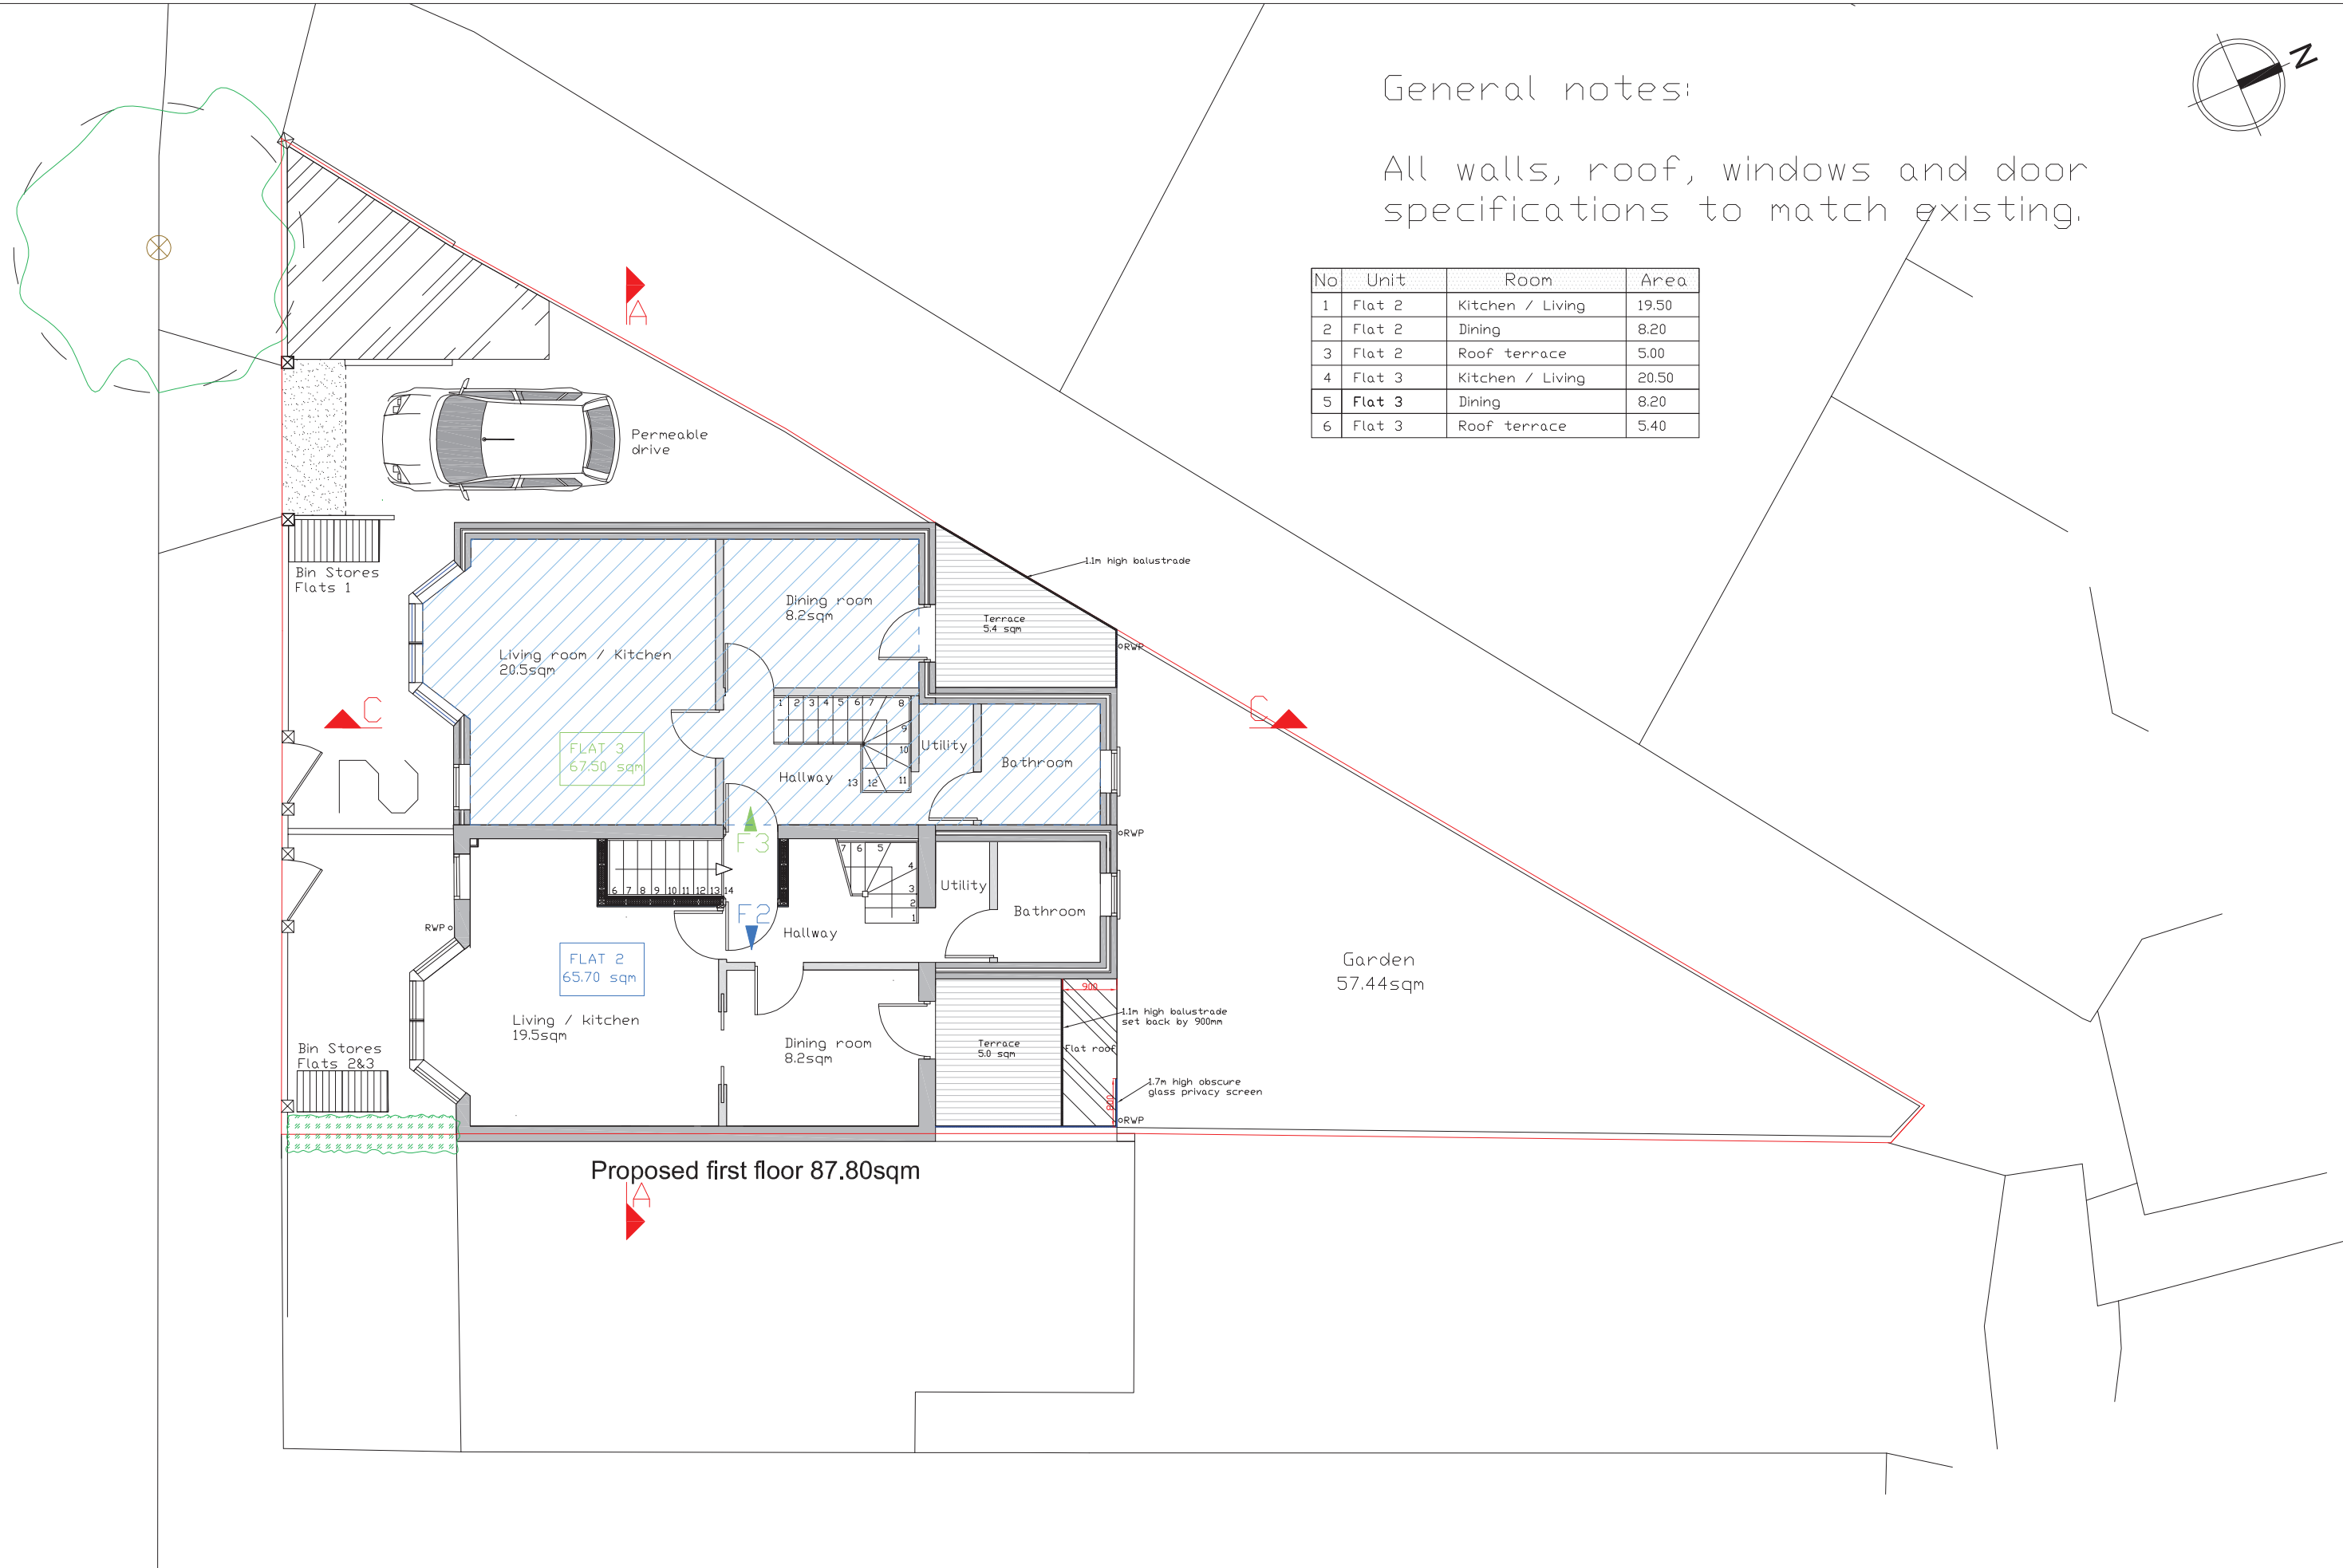

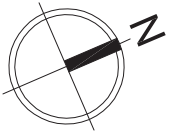



General notes:


All walls, roof, windows and door specifications to match existing.

No	Unit	Room	Area
1	Flat 2	Master bedroom	17.50
2	Flat 3	Master bedroom	16.50

CAITHNESS ROAD


Page 186

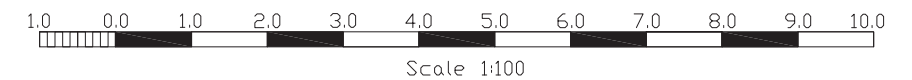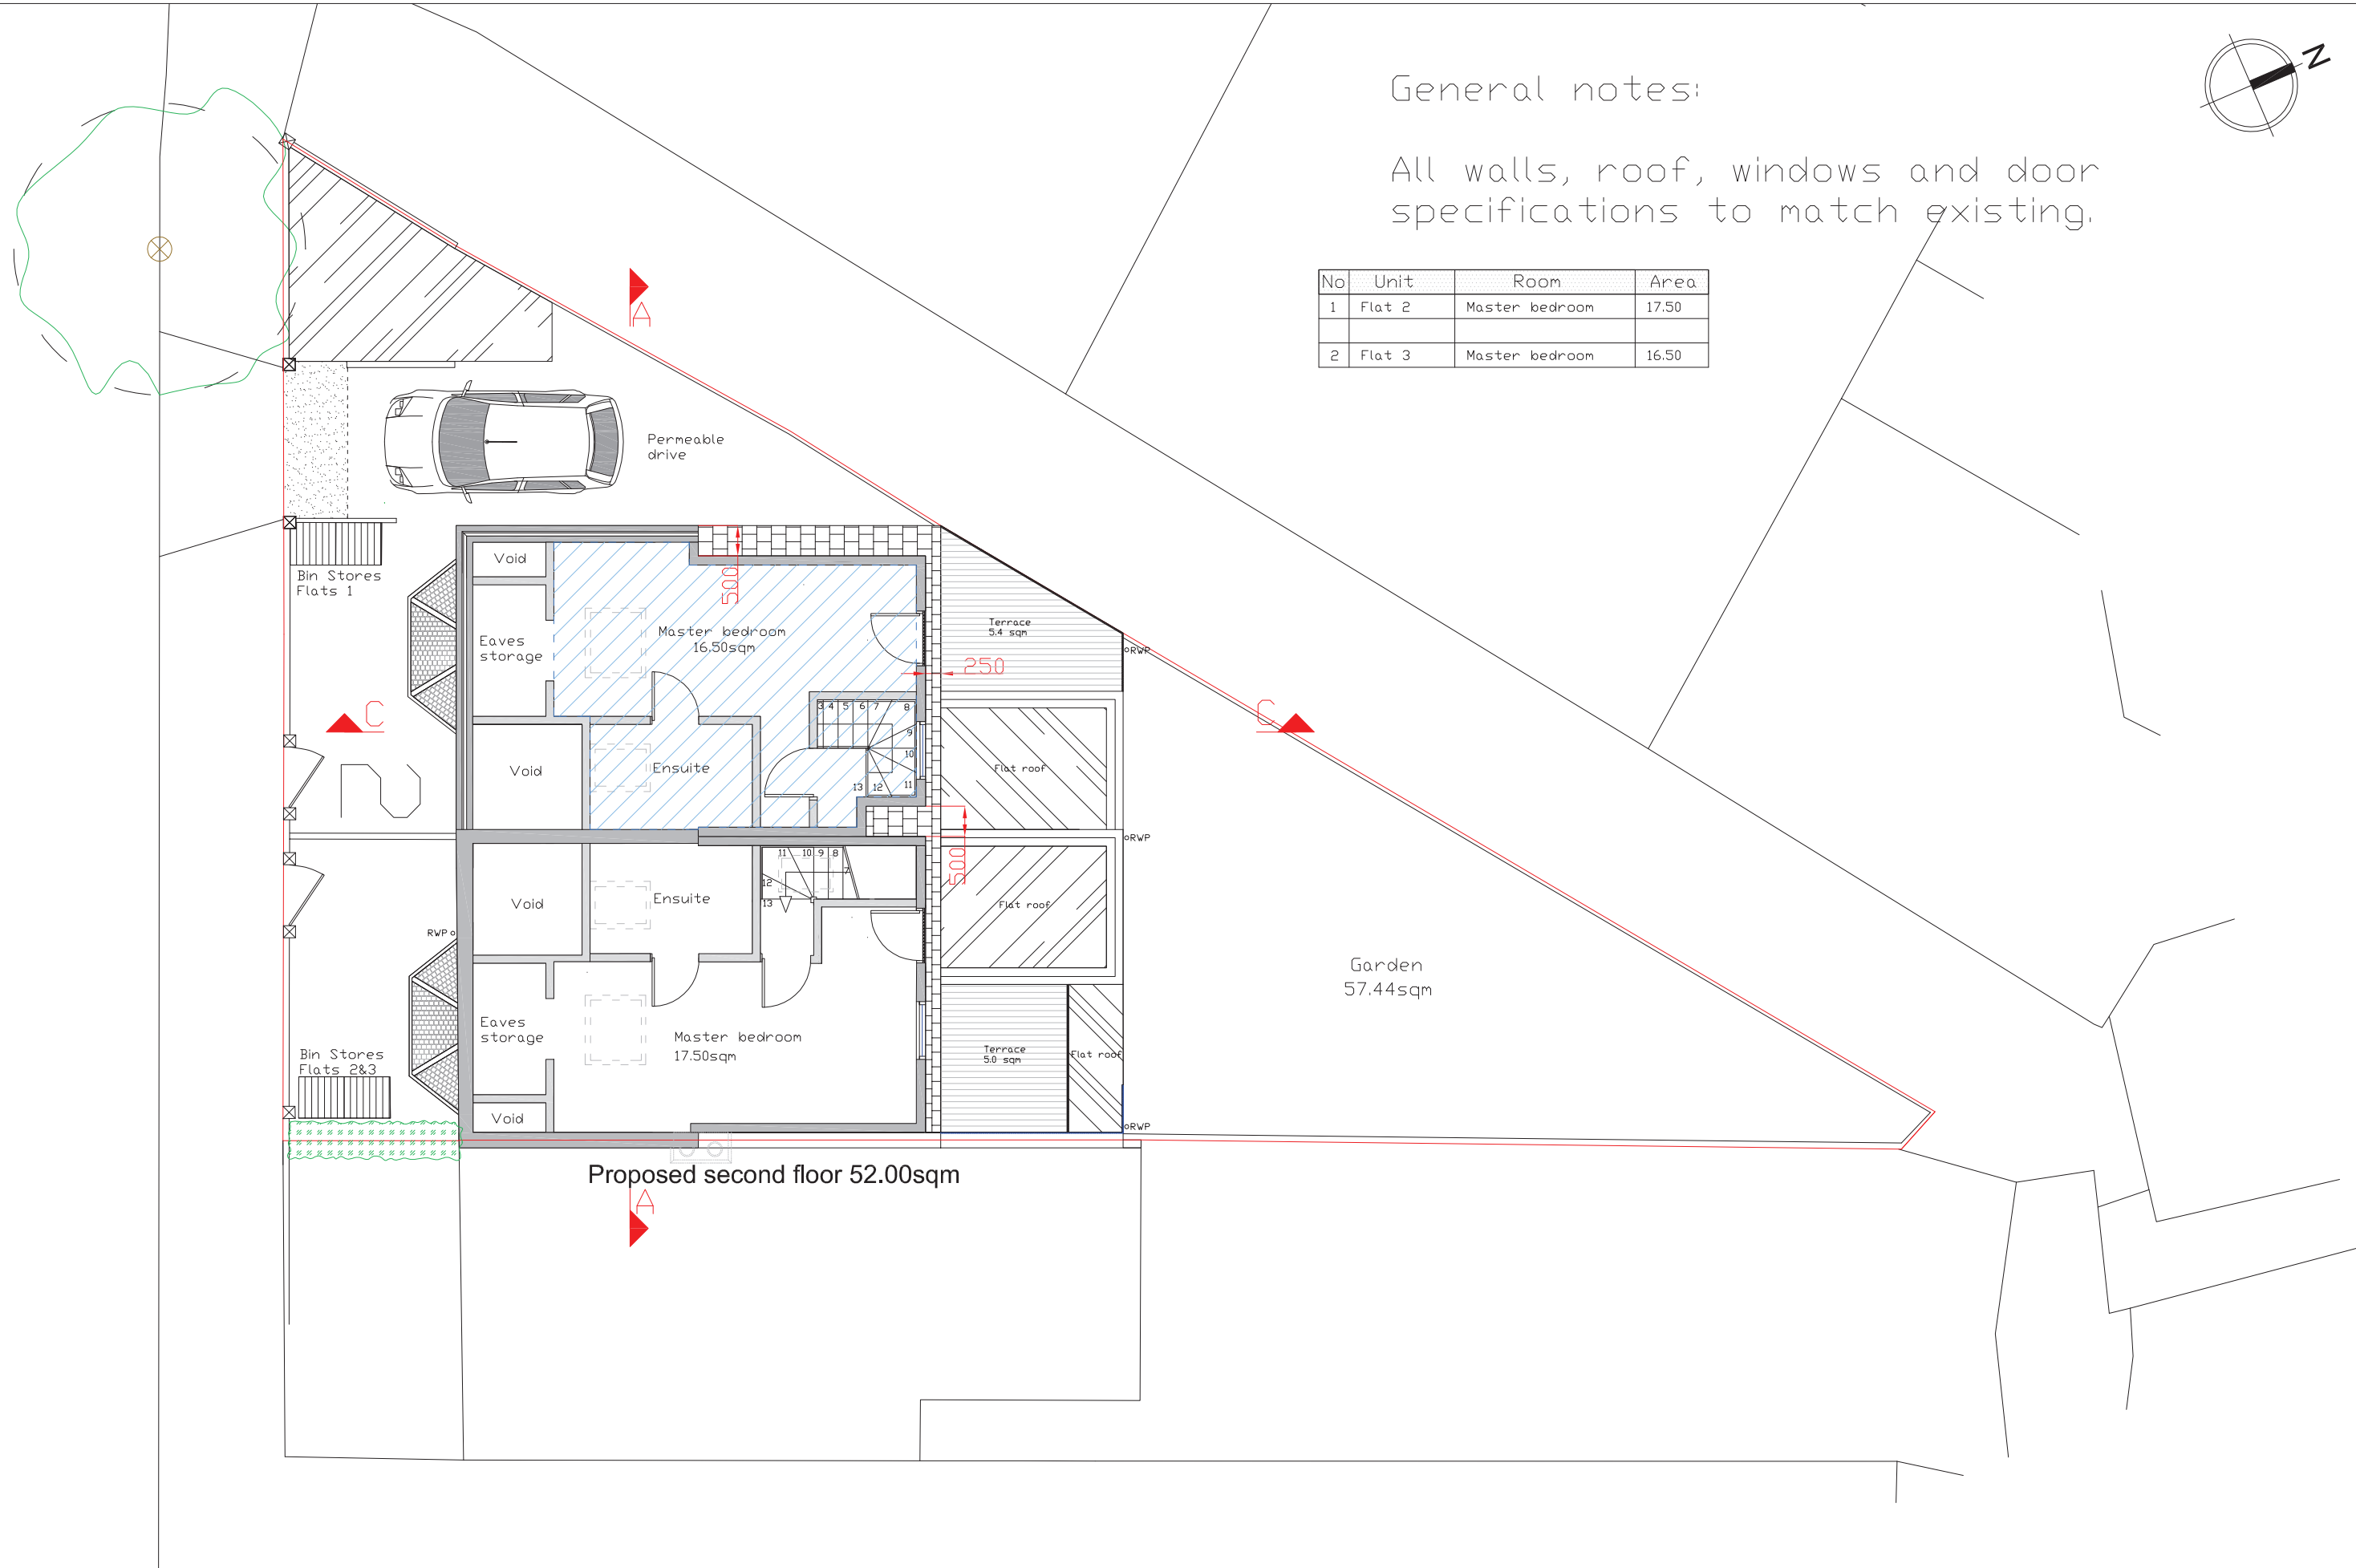

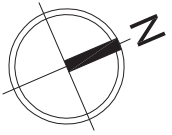

General notes:


All walls, roof, windows and door specifications to match existing.

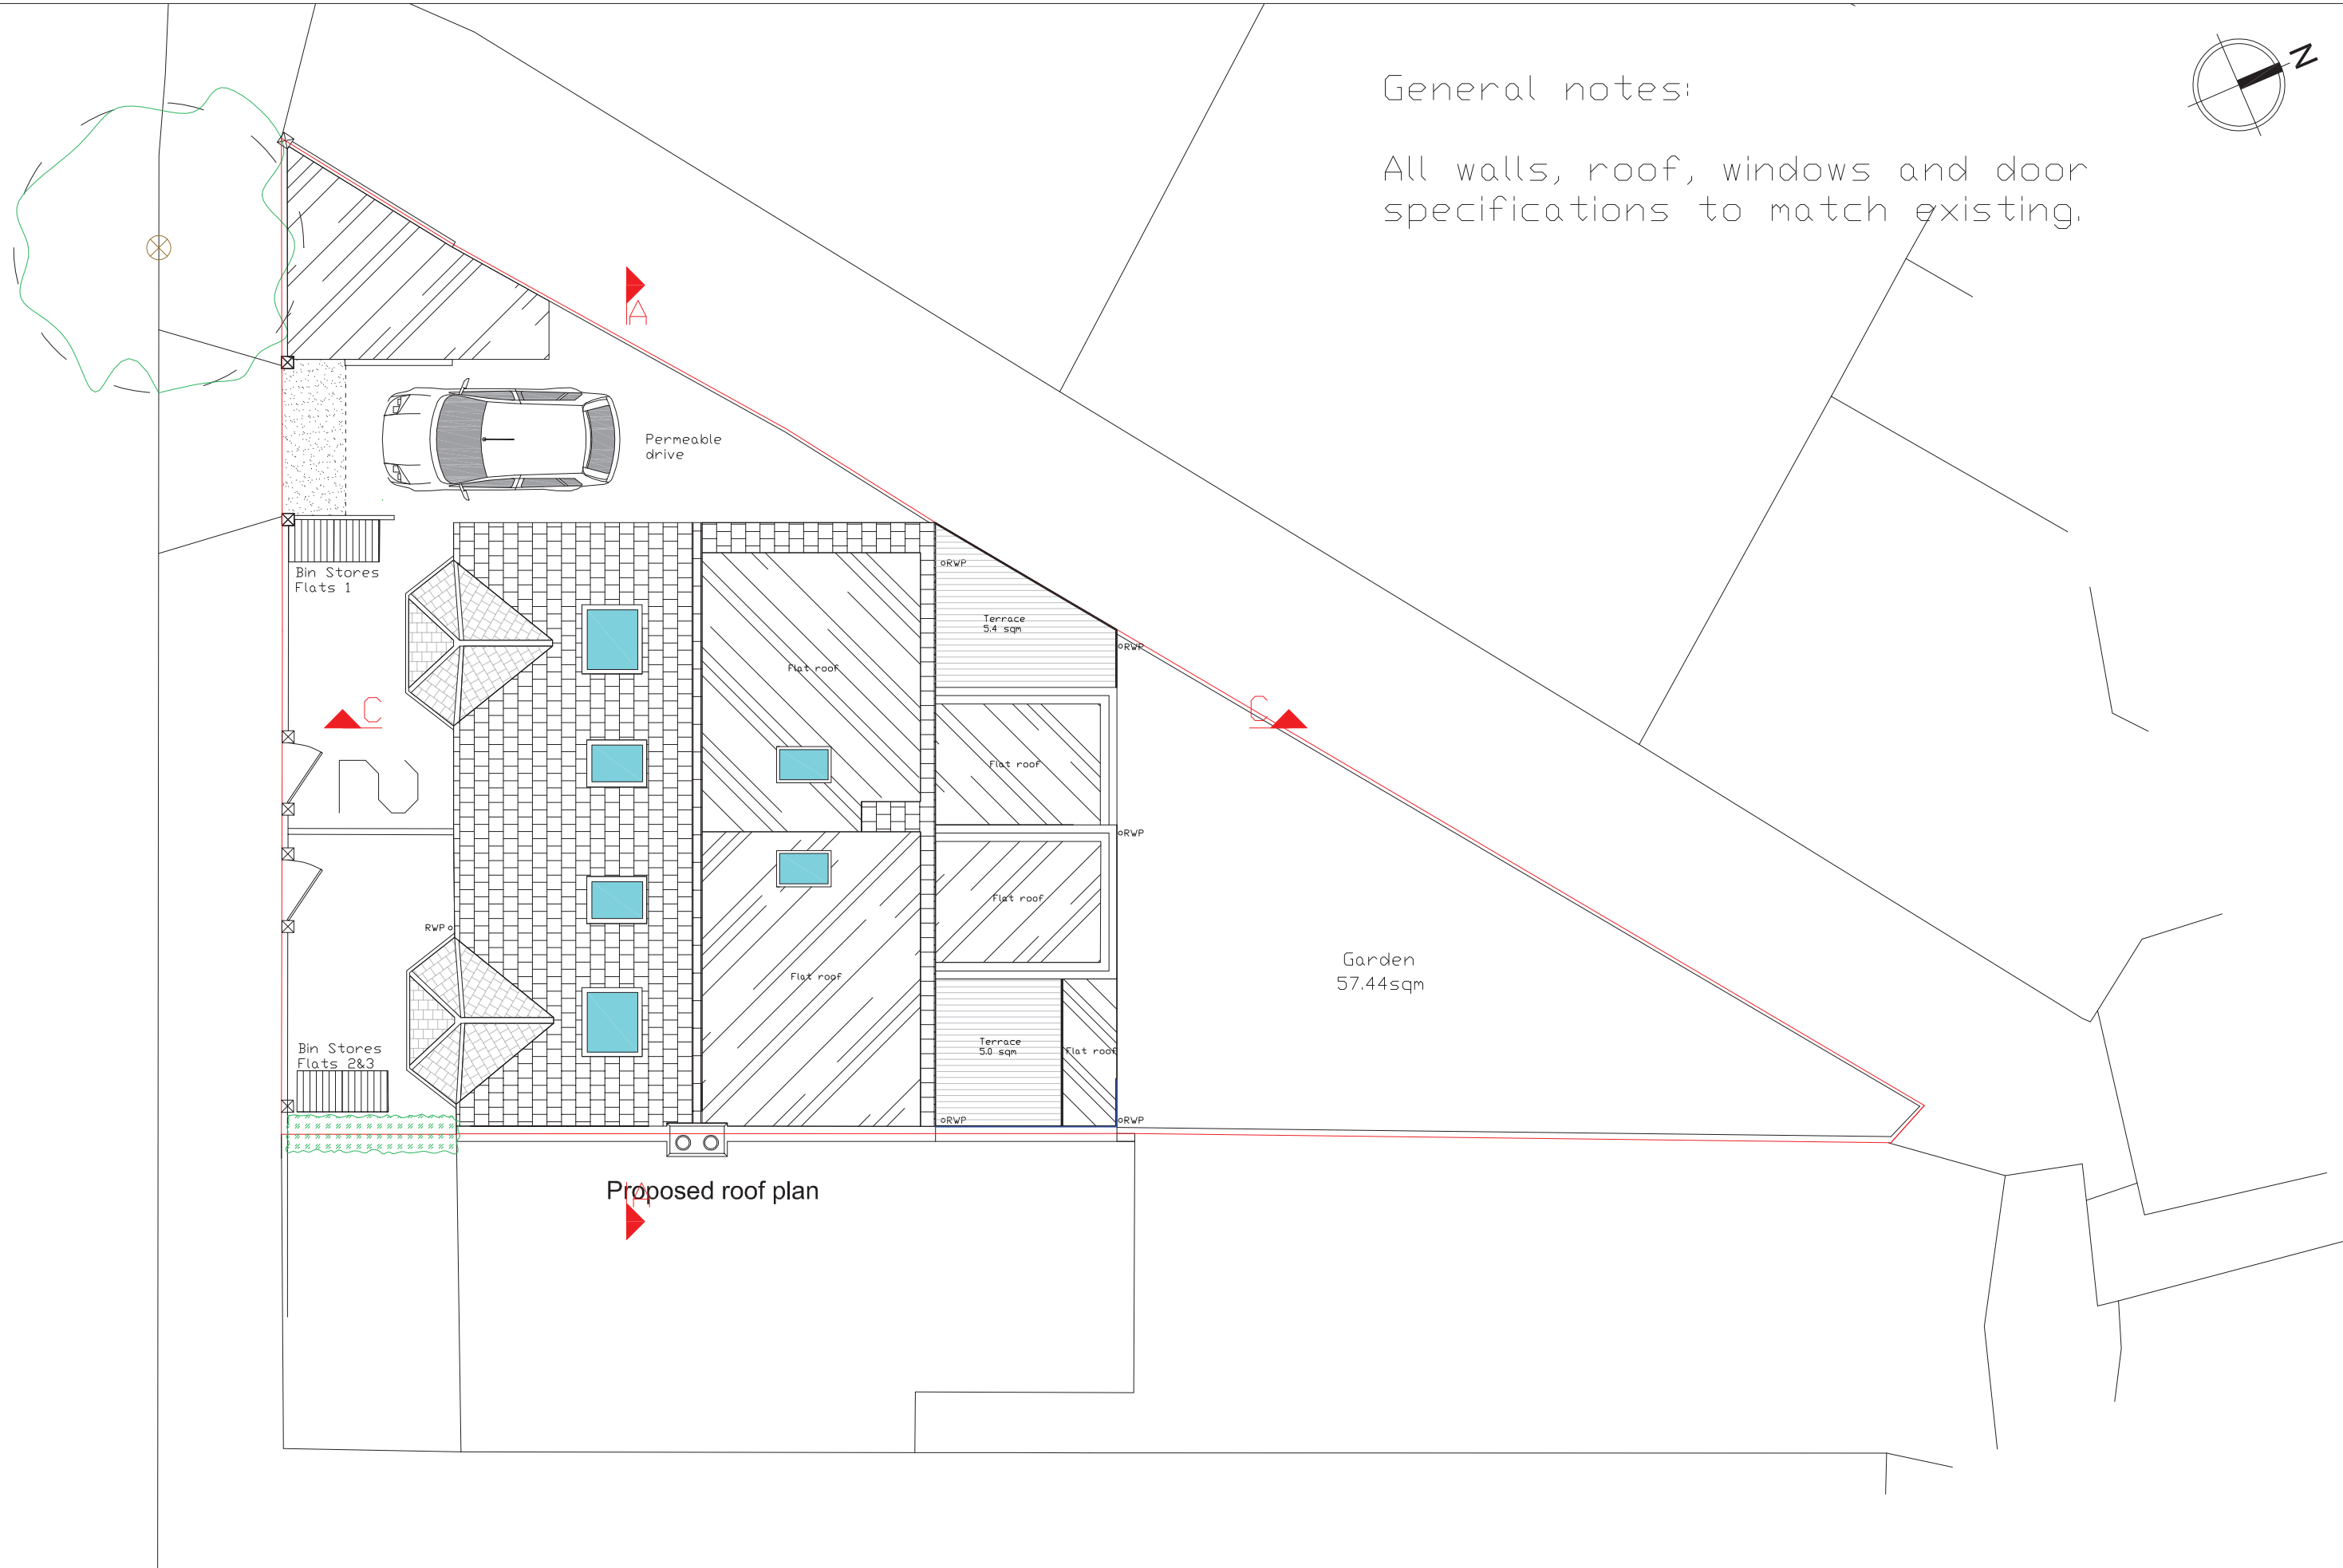

CAITHNESS ROAD

Page 187



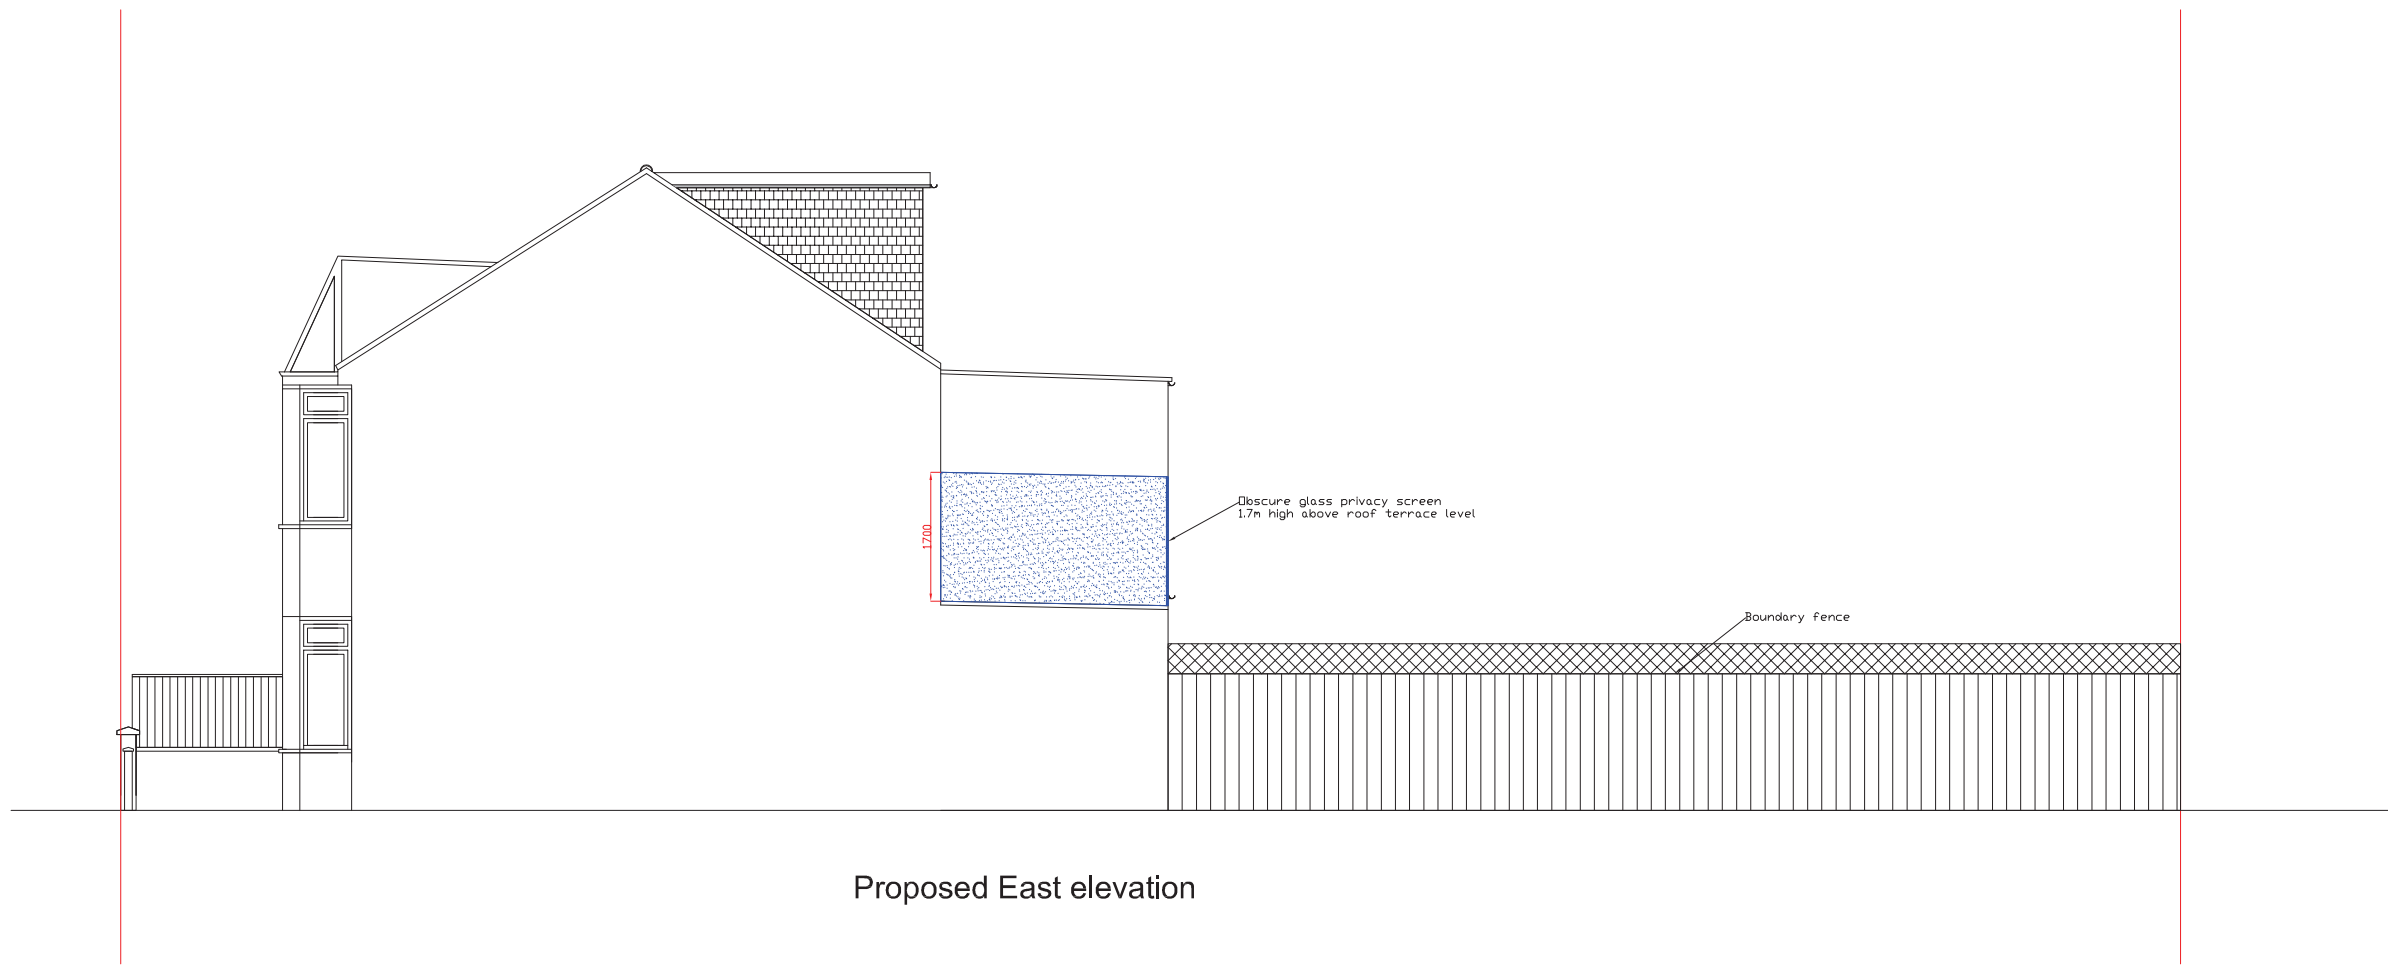



Proposed East elevation






Proposed rear elevation

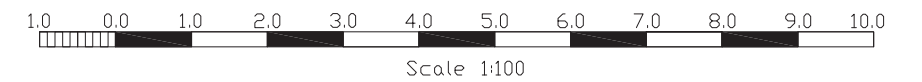

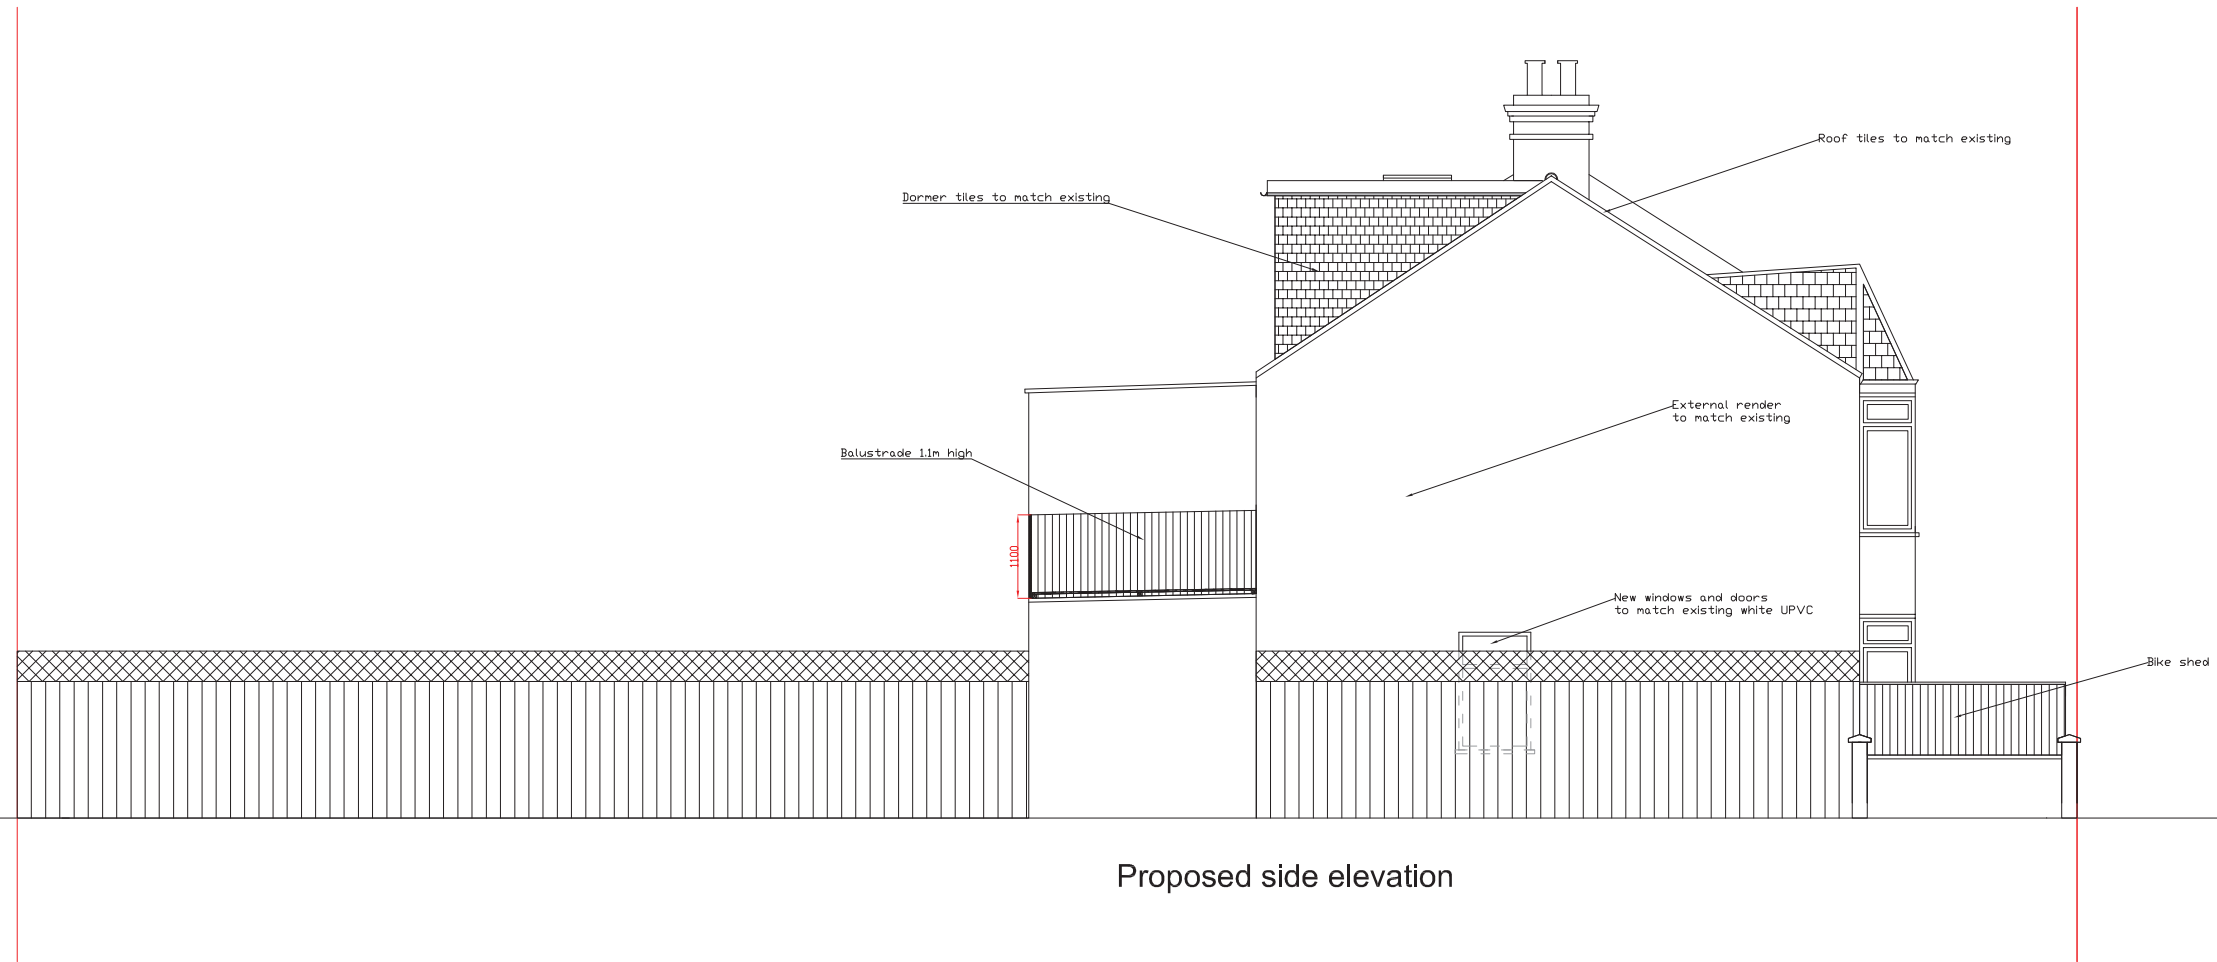

Proposed side elevation

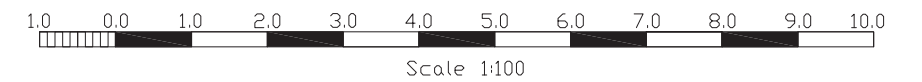






2 4  
Proposed street elevation

# Caithness Road

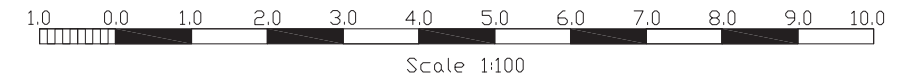

<b>IDAC Interiors Ltd</b> Design and Building Company	244 Munster road, London, SW6 6BA	<b>Scales:</b> 1 : 100 @ A3	<b>Project:</b> 2 Caithness road, CR4	Dimensions shall not be scaled from this drawing. All figured dimensions must be figured on site. Discrepancies are to be notified immediately to the engineers.
	<b>E:</b> office@idac ltd.com	<b>Drawn by:</b> IDAC Interiors Ltd	<b>DRAWING TITLE:</b> Proposed street elevation	
<b>T:</b> 0207 386 8868 / 0207 385 5875	<b>Date:</b> 24 / 04 / 2015	<b>DRAWING NUMBER:</b> 114		

This page is intentionally left blank