

This map is based on Ordnance Survey material with the permission of Ordnance Survey on behalf of HMSO. Unauthorised reproduction infringes Crown Copyright and may lead to prosecution or Civil proceedings. London Borough of Merton 100019259. 2012.

Land RO 81 Ashbourne Rd



Scale 1/1250

London Borough of Merton
 100 London Road
 Morden
 Surrey
 SM4 5DX



Date 1/9/2015

DEVELOPMENT CONTROL

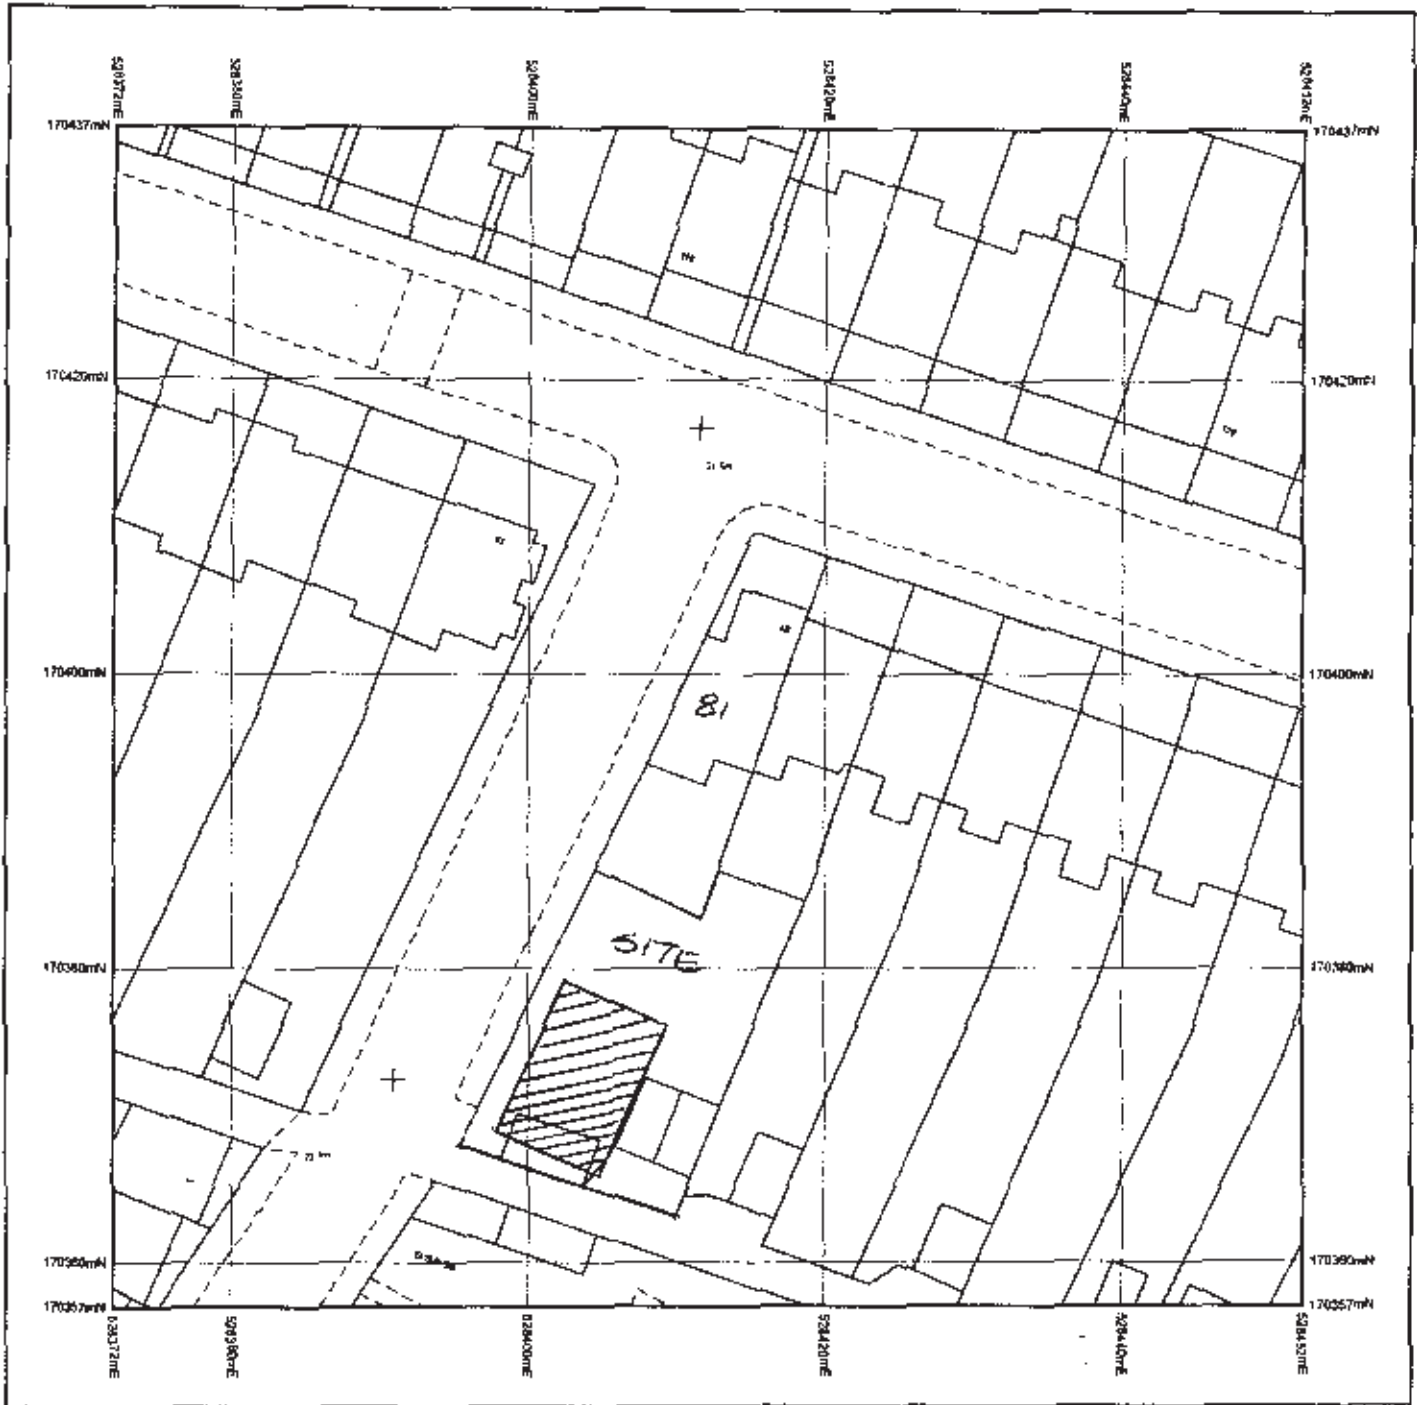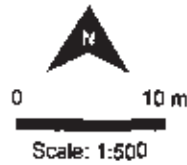

© Crown Copyright and database rights 2014 Ordnance Survey 100048957. The representation of road, track or path is no evidence of a boundary or right of way. The representation of features as lines is no evidence of a property boundary.

Supplied by: www.ultraspace.com
Serial Number: 60412
Centre Coordinates: 528412, 170397
Production Date: 24 Nov 2014 09:09

BLOCK PLAN

LONDON BOROUGH OF
1:500 SCALE

61 ASHBOURNE ROAD, MITCHAM, CR4 2BF

15/2079/5B

27 MAY 2015





HOME COUNTIES DESIGN
 12 BROADWAY, WIMBORNE, DORSET, BH20 2JG
 TEL: 01202 842222
 WWW.HOMECOUNTIESDESIGN.CO.UK

NOTE:

1. DO NOT SCALE FROM THIS DRAWING.
2. ALL DIMENSIONS TO BE VERIFIED ON SITE PRIOR TO ANY WORKS BEING COMMENCED.
3. ANY DISCREPANCIES TO BE REPORTED TO HOME COUNTIES DESIGN BEFORE ANY WORK IS STARTED.
4. ANY VARIATION FROM THIS DRAWING SHOULD BE UNDER TAKEN BY HOME COUNTIES DESIGN THE ONE BEING UNDERTAKEN.
5. THIS DRAWING IS TO BE READ IN CONJUNCTION WITH RELEVANT CONSULTANTS AND SPECIALIST DRAWINGS.
6. THIS DRAWING IS THE COPYRIGHT OF HOME COUNTIES DESIGN AND IS NOT TO BE REPRODUCED IN ANY FORM WITHOUT PRIOR WRITTEN CONSENT.

NO. DRAWING LIST

1	
2	
3	
4	
5	
6	
7	
8	
9	
10	
11	
12	

DRAWING ISSUE RECORD

REVISION	A	B	C	D	E
DATE ISSUED					
DESIGN					
STRUCTURAL ENG.					
PLANNING OFFICE					
BUILDING INSPECTOR					
BUILDER					
D. THEOLOGIST					
OFFICER USE					
TOTAL					

PROJECT:
 PROPOSED TWO BEDROOM
 DETACHED HOUSE AND PARKING SPACES

SITE ADDRESS:
 81 ASHBORNE ROAD,
 MITCHAM,
 SURREY,
 CR4 2BR.

CLIENT:
 GEMJEN DEVELOPERS LTD

ADDRESS:
 88 QUEEN MARY AVE,
 MORDEN,
 SURREY,
 CR4 2BR.


TELEPHONE NUMBER: 07983 567012

PROPOSED SITE PLAN

SCALE: 1:50 DATE: MARCH 15

DRAWING NUMBER: 15/2079 SHEET NUMBER: 2A REVISION:

Scale: 1:100
 Scale: 1:50
 Scale: 1:20

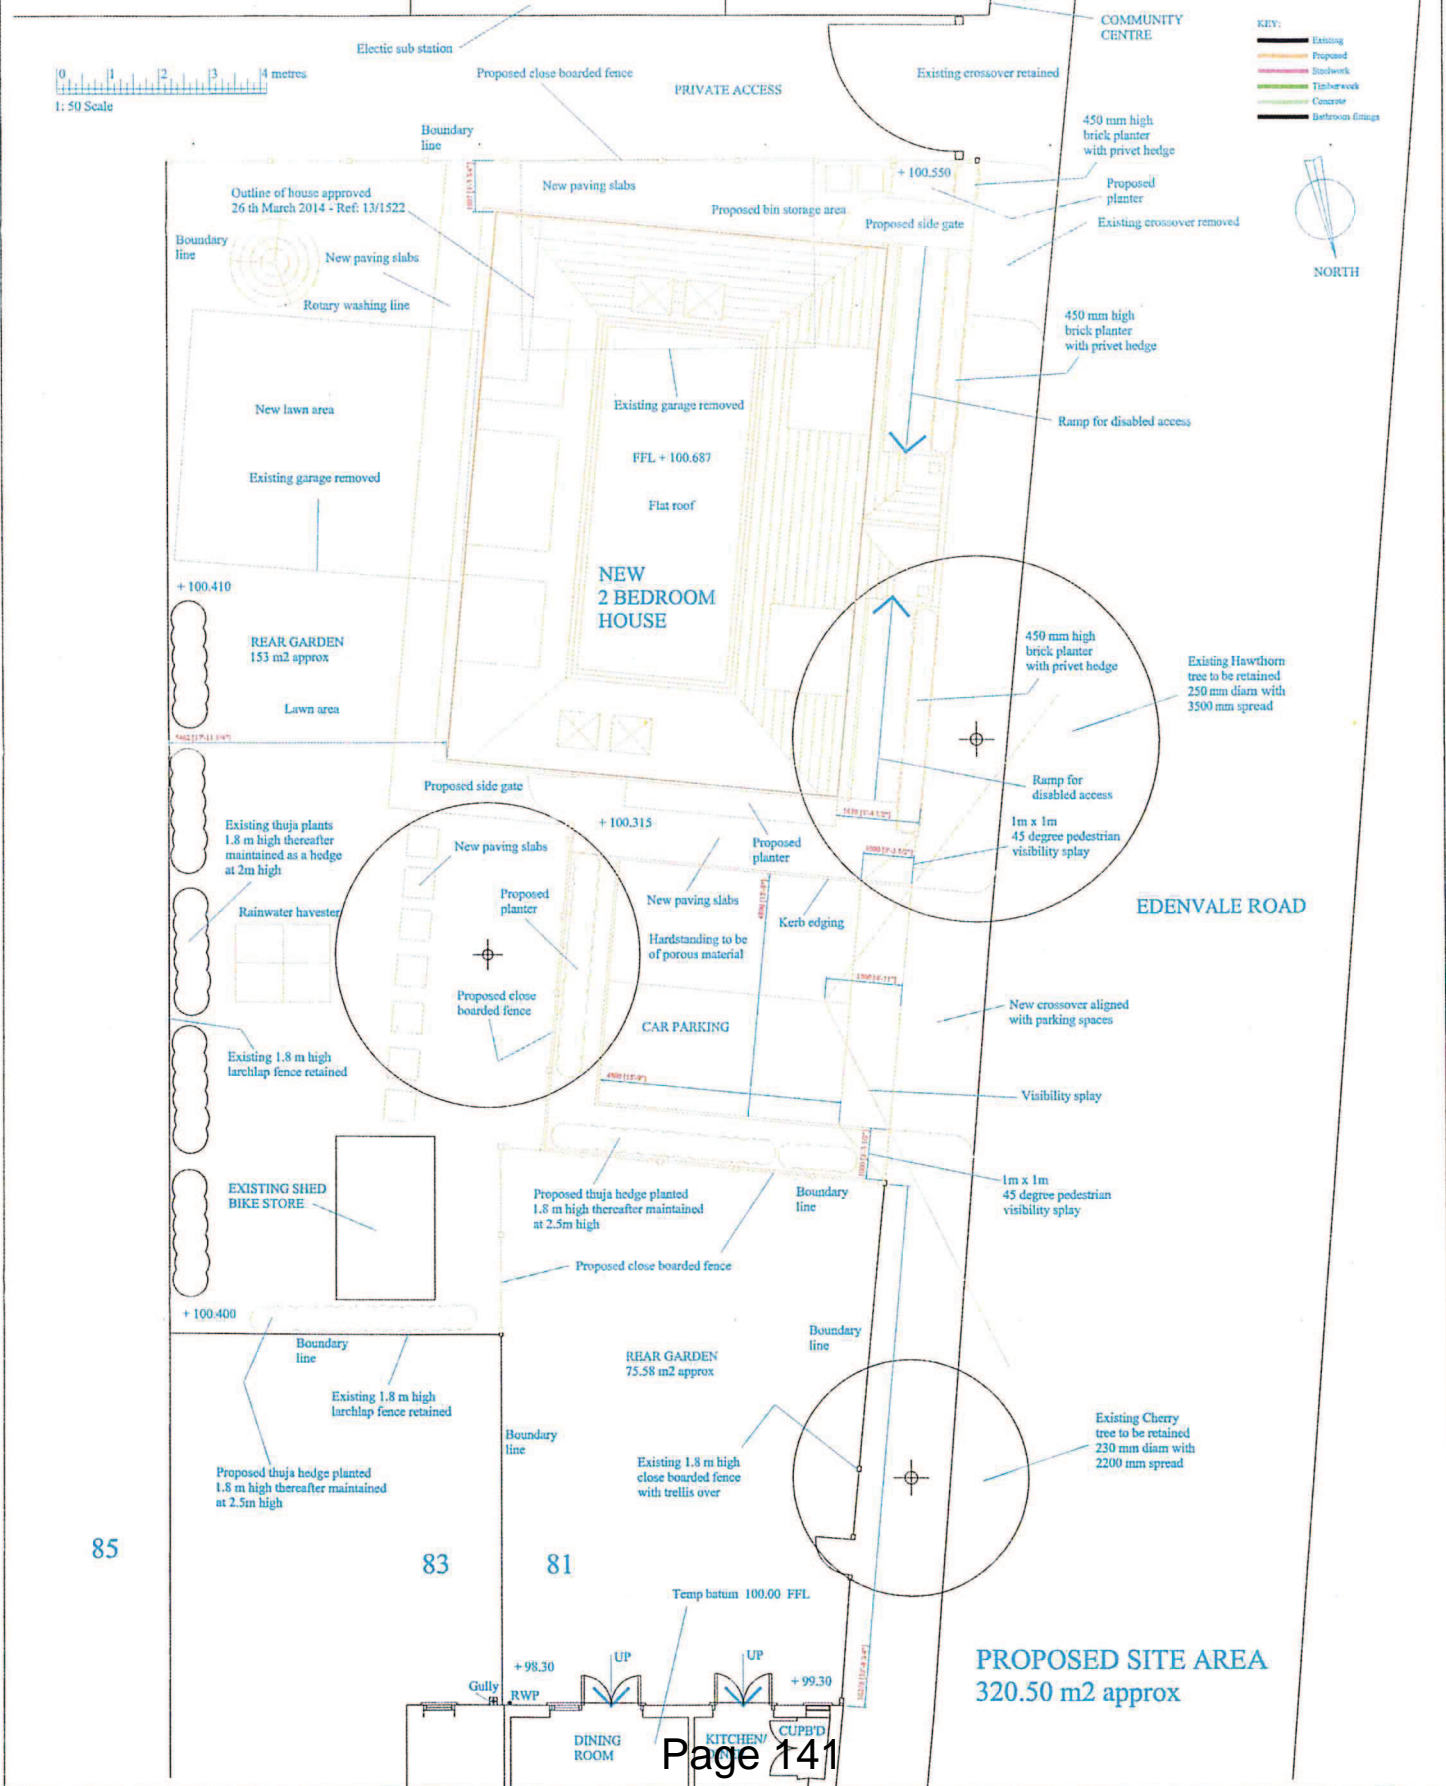

NOTE:

- DO NOT SCALE FROM THIS DRAWING.
- ALL DIMENSIONS TO BE VERIFIED ON SITE PRIOR TO ANY WORKS BEING COMMENCED.
- ANY DISCREPANCIES TO BE REPORTED TO HOME COUNTIES DESIGN BEFORE ANY WORK IS PUT IN HAND.
- ANY VARIATION FROM THIS DRAWING SHOULD BE UNDER TAKEN.
- THIS DRAWING IS TO BE READ IN CONJUNCTION WITH RELEVANT CONSULTANTS AND SPECIALIST DRAWINGS.
- THIS DRAWING IS THE COPYRIGHT OF HOME COUNTIES DESIGN AND IS NOT TO BE REPRODUCED IN ANY FORM WITHOUT PRIOR WRITTEN CONSENT.

NO. DRAWING LIST

1	
2	
3	
4	
5	
6	
7	
8	
9	
10	
11	
12	

DRAWING ISSUE RECORD

REVISION	A	B	C	D	E
DATE ISSUED					

PROJECT:
 PROPOSED TWO BEDROOM
 DETACHED HOUSE AND PARKING SPACES

SITE ADDRESS:
 81 ASHBORNE ROAD,
 MITCHAM,
 SURREY,
 CR4 2BE.

CLIENT:
 GEMJEN DEVELOPERS LTD







ADDRESS:
 88 QUEEN MARY AVE,
 MORDEN,
 SURREY,
 CR9 4JL

TELEPHONE NUMBER: 07983 887012



PROPOSED PLANS AND ELEVATIONS

SCALE:	1:50
DATE:	MARCH 15
DRAWING NUMBER:	15/2079
SHEET NUMBER:	3A
REVISION:	

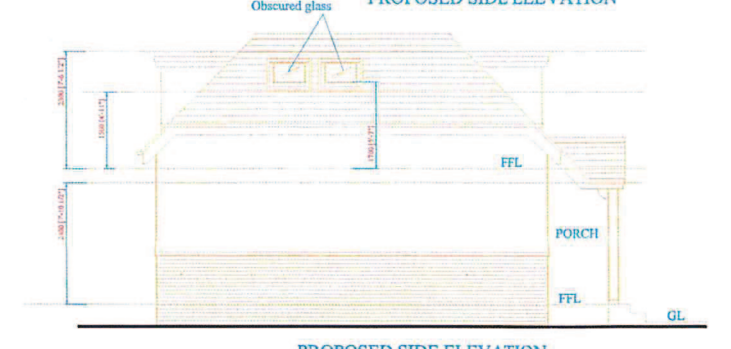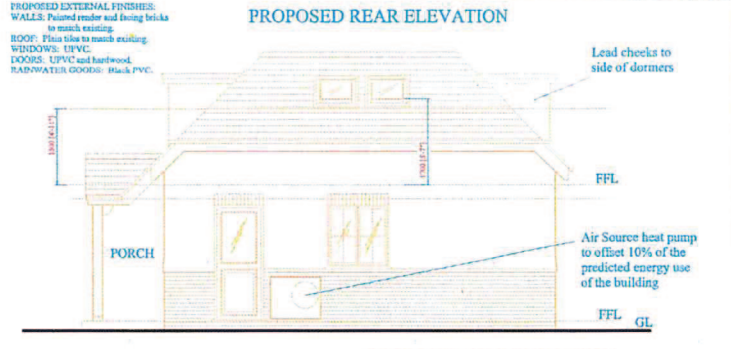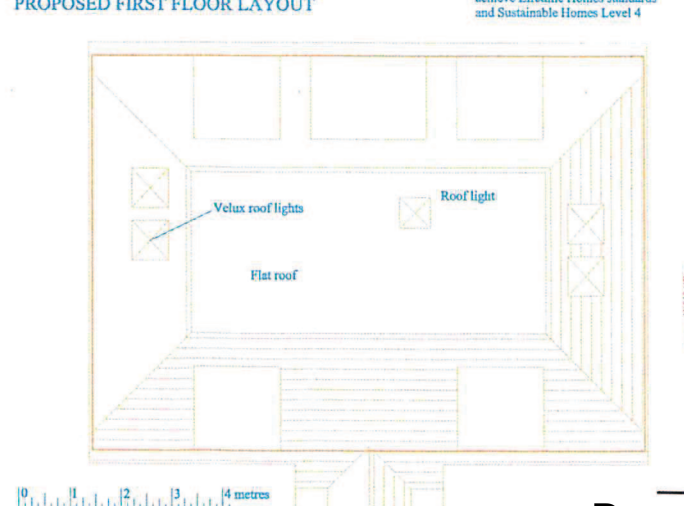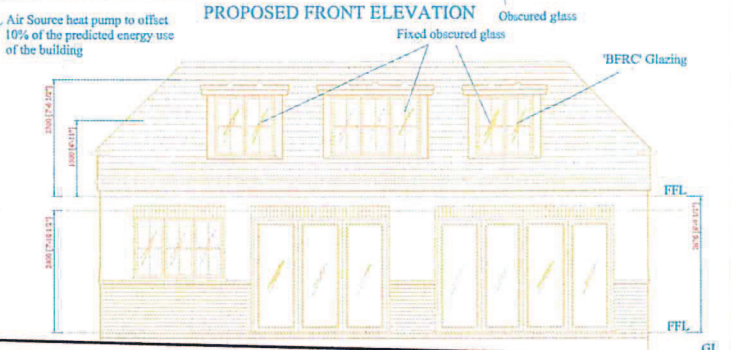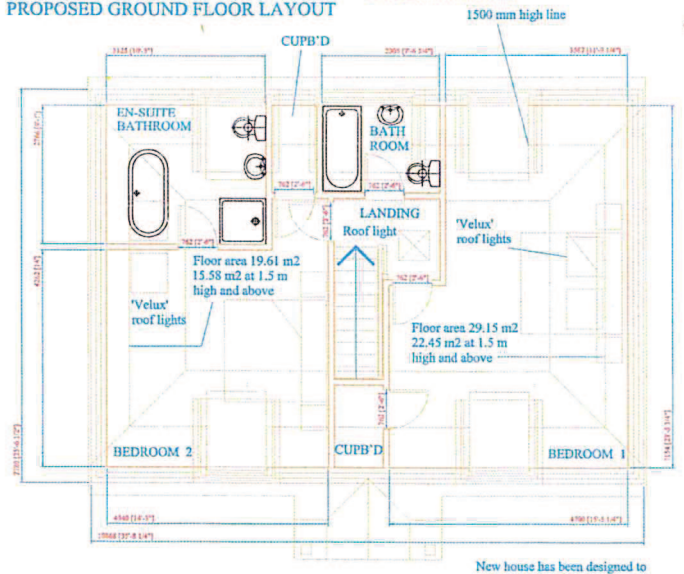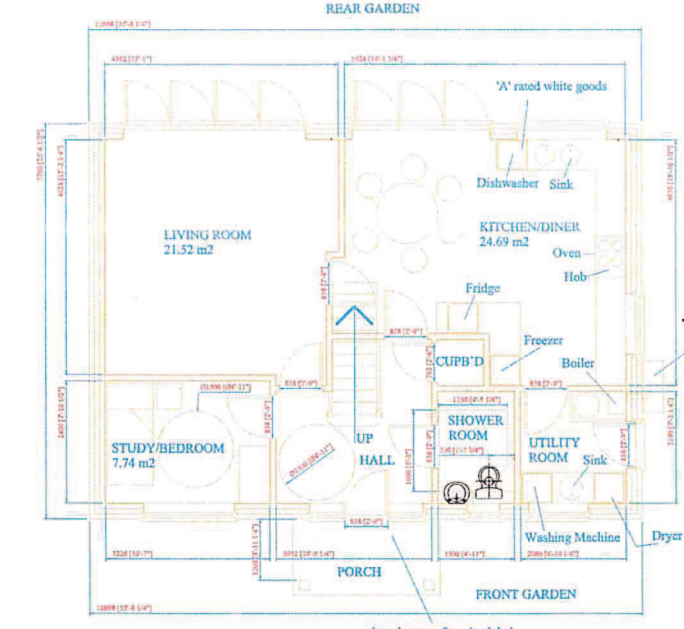

NOTE:

1. DO NOT SCALE FROM THIS DRAWING.
2. ALL DIMENSIONS TO BE VERIFIED ON SITE PRIOR TO ANY WORKS BEING COMMENCED.
3. ANY DISCREPANCIES TO BE REPORTED TO HOME COUNTIES DESIGN BEFORE ANY WORK IS PUT IN HAND.
4. ANY VARIATION FROM THIS DRAWING SHOULD BE NOTICED TO HOME COUNTIES DESIGN BEFORE BEING UNDERTAKEN.
5. THIS DRAWING IS TO BE USED IN CONJUNCTION WITH RELEVANT CONSULTANTS AND SPECIALIST DRAWINGS.
6. THIS DRAWING IS THE PROPERTY OF HOME COUNTIES DESIGN AND IS NOT TO BE REPRODUCED IN ANY FORM WITHOUT PRIOR WRITTEN CONSENT.

NO. DRAWING LIST

1	
2	
3	
4	
5	
6	
7	
8	
9	
10	
11	
12	

DRAWING ISSUE RECORD

REVISION	A	B	C	D	E
DATE ISSUED					
CLIENT					
PLANNING OFFICER					
PLANNING OFFICE					
BUILDING INSPECTOR					
BUILDER					
OTHER PARTY					
OFFICE USE					
TOTAL					

PROJECT:

PROPOSED TWO BEDROOM
DETACHED HOUSE AND PARKING SPACES

SITE ADDRESS:

81 ASHBORNE ROAD,
MITCHAM,
SURREY,
CR4 2BF.

CLIENT: GEMJEN DEVELOP LTD

ADDRESS: 88 QUEEN MARY AVE,
MORDEN,
SURREY,
SM4 4JF.


TELEPHONE NUMBER: 07980 383012



EXISTING & PROPOSED ELEVATIONS

SCALE: 1:100 DATE: MARCH 13

DRAWING NUMBER	SHEET NUMBER	REVISION
15/2079	4A	

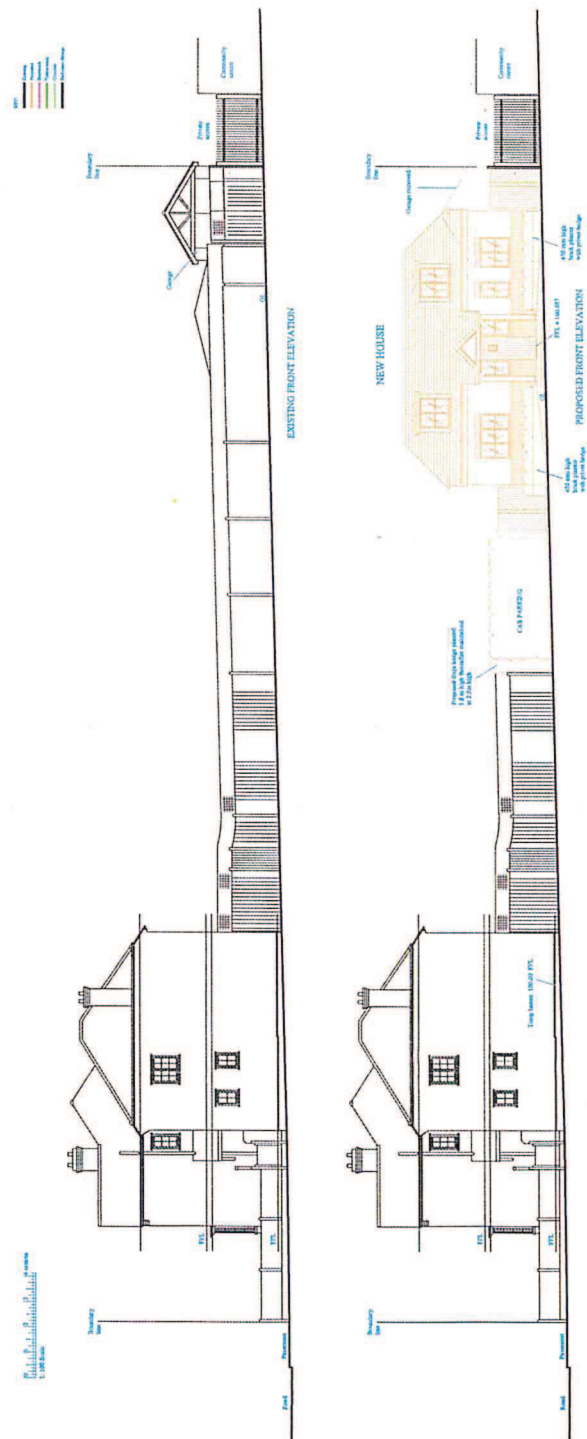

This page is intentionally left blank