




Any dimensions shown should be checked on site and discrepancies reported to the Architect prior to construction.
Do not scale from this drawing.
Designs are not coordinated with engineer projects.
Copyright Atelierdb.
Rev. |

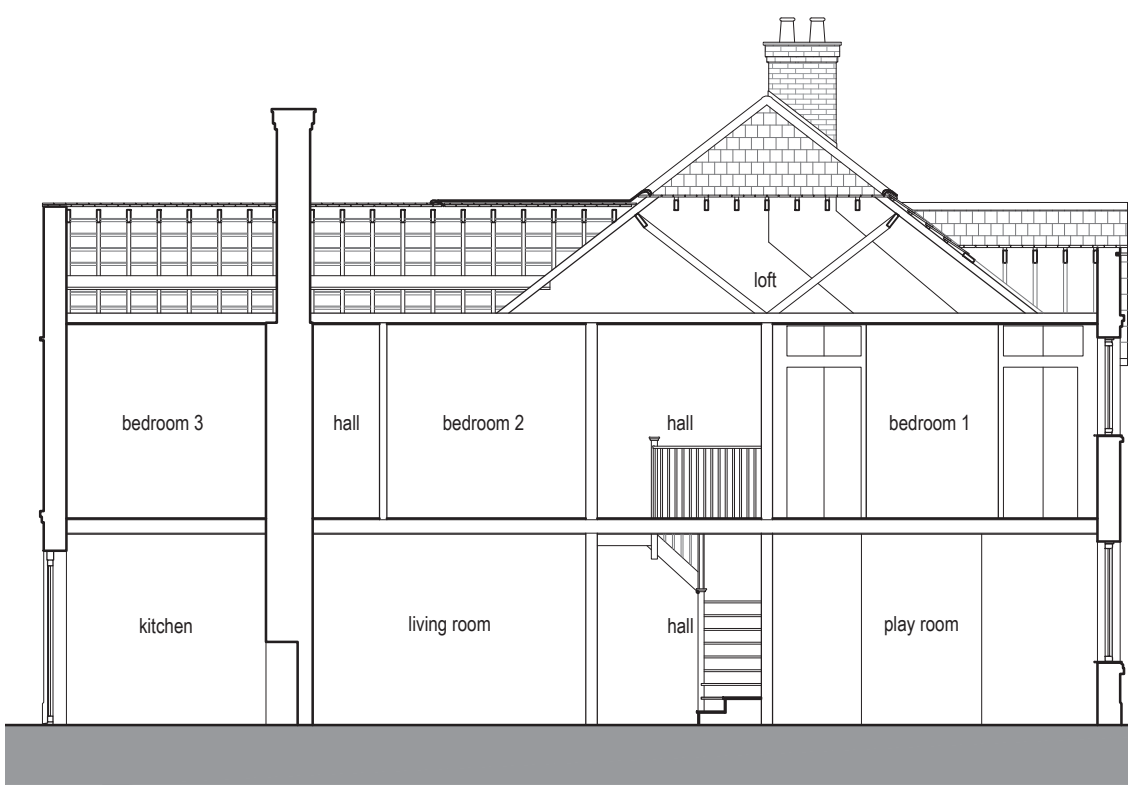


existing section aa

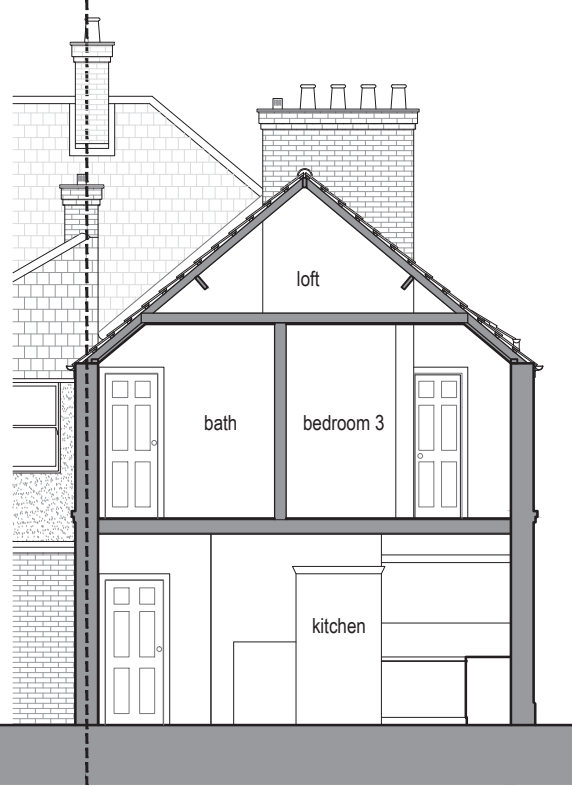


existing section bb

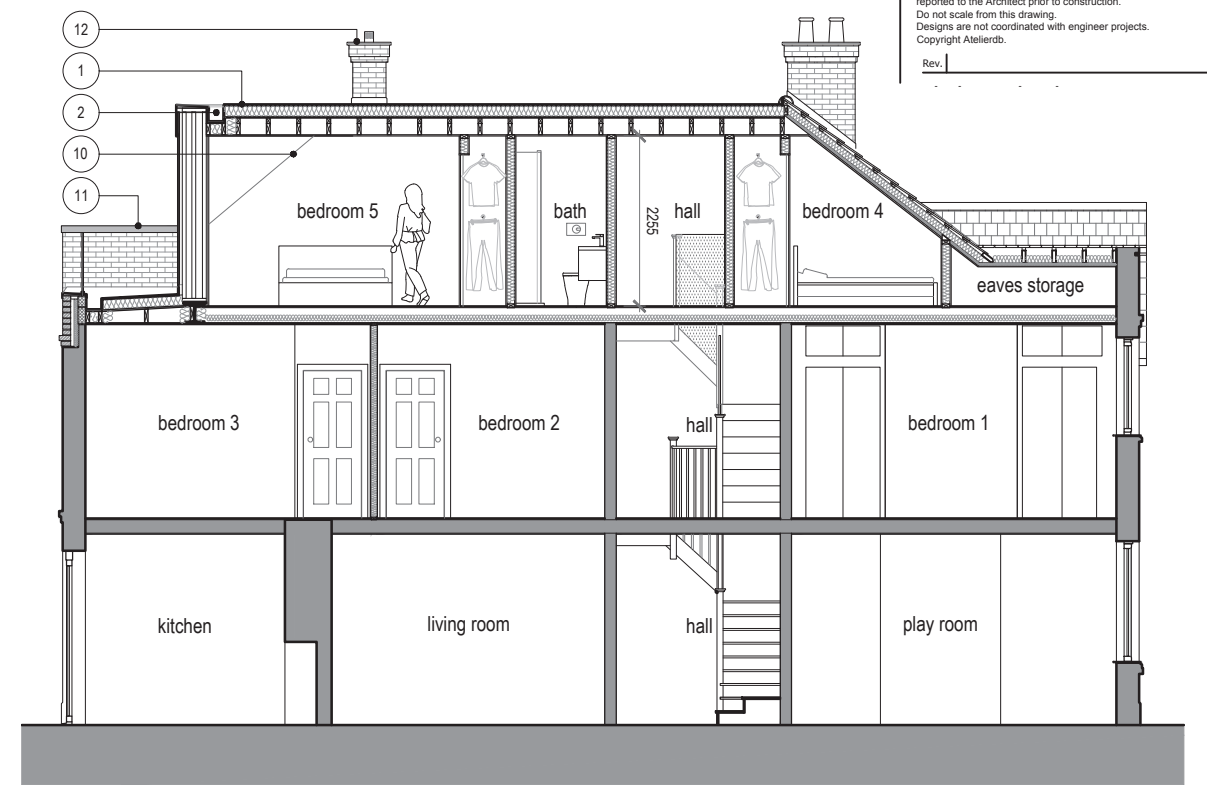


proposed section aa

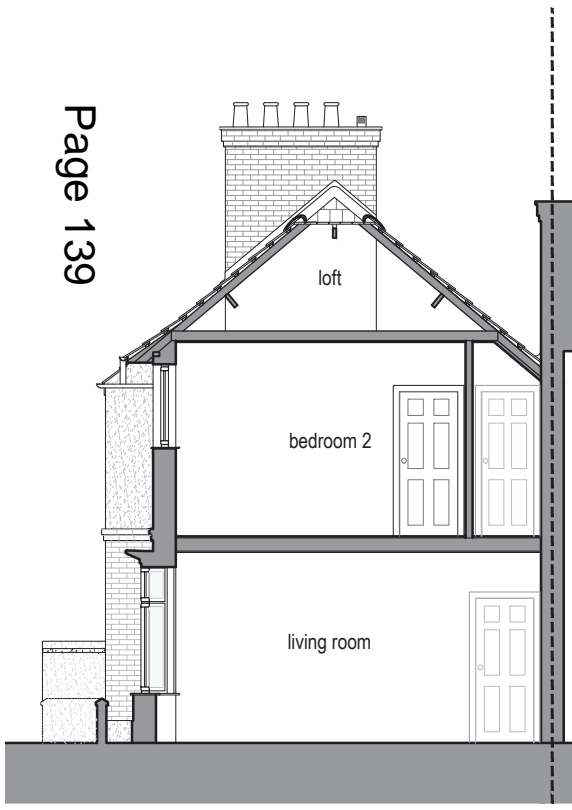


existing section cc

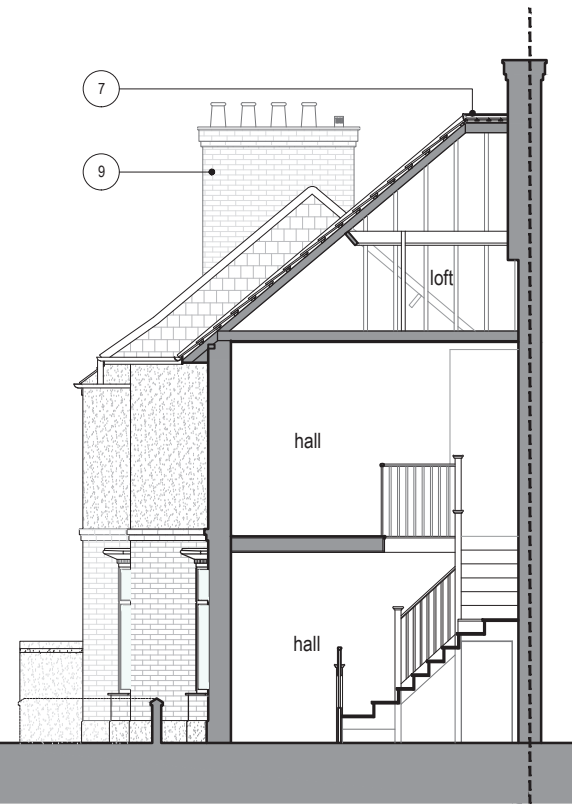


existing section dd

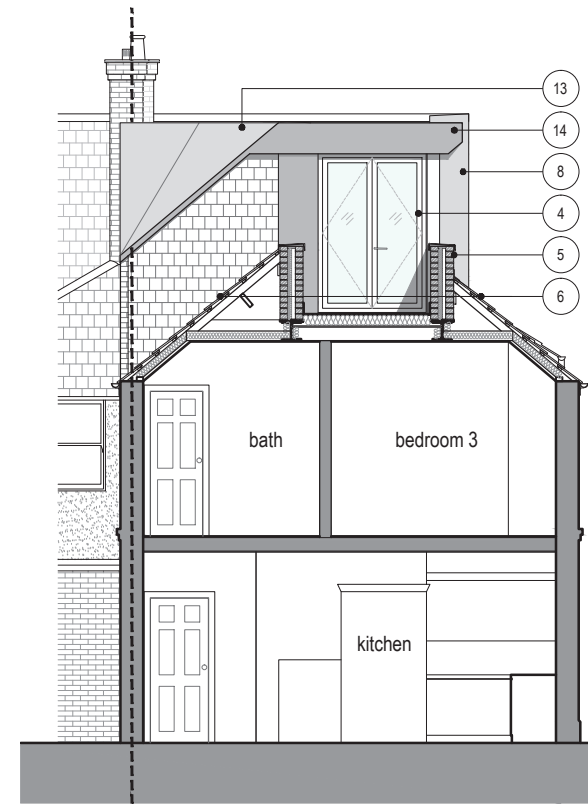

proposed section bb

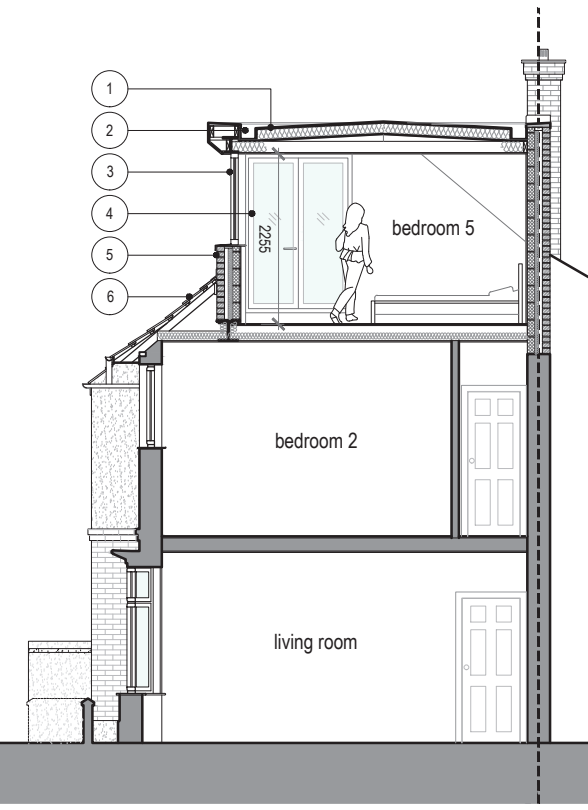

proposed section cc

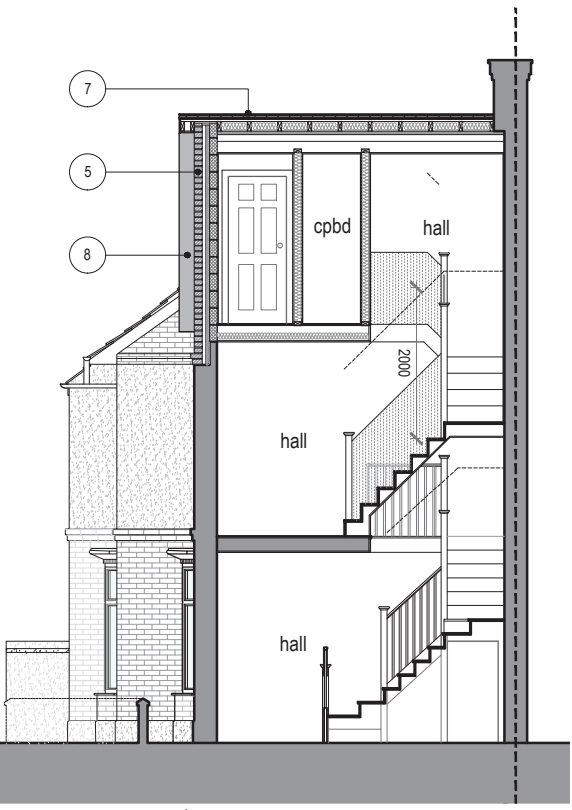


proposed section dd

Page 139

- Legend
- 1 new warm flat roof material / colour - grey fibreglass
 - 2 new box gutter material / colour - grey fibreglass
 - 3 new window material / colour - grey aluminium
 - 4 new glazed double doors material / colour - grey aluminium
 - 5 new cavity wall material - bricks to match existing
 - 6 existing red clay tiles retained
 - 7 existing ridge line retained and extended with matching tiles
 - 8 new box window frame material / colour - VMzinc pigmento red
 - 9 existing chimney to be removed
 - 10 chamfered ceiling within bedroom
 - 11 zinc capping to cavity wall material / colour - VMzinc quartz zinc
 - 12 chimney to neighbouring property extended in bricks to match existing
 - 13 chamfered roof material / colour - VMzinc pigmento red
 - 14 roof fascia cladding material / colour - VMzinc pigmento red

PLANNING
Date: 16.09.2015

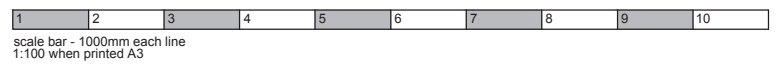

atelierdb
architecture + design

Client
Mr Calladine and Ms Dougan

Project
80 Melbourne Road, SW19 3BA

Drawing
Existing + Proposed Sections

Scale 1:100@ A3	Date 16.09.2015	Drawn cap
Drawing No. 10063A04001	Revision -	Status Planning

Original size 50mm @ A3 Copyright Atelierdb Ltd

This page is intentionally left blank