


154A  
(EXISTING NEIGHBOURING PROPERTY)

MATERIALS:  
LONDON STOCK BRICKWORK WITH PAINTED TIMBER WINDOWS  
AND SLATE ROOFING. RAINWATER DOWNPIPES TO BE CAST IRON


WINDOWS AT FIRST FLOOR LEVEL TO BE FROSTED  
UP TO 1.7M



PROJECT: LAND TO THE REAR 150 & 152 HARTFIELD ROAD LONDON SW19 3TJ	DRAWING TITLE: PROPOSED COTTAGE EASTERN ELEVATIONS	SCALE: 1:50 @ A3	DATE: 15/01/2016	NOTES: - ALL DIMENSIONS MUST BE CHECKED ON SITE AND VARIFIED WITH PATRICK RAMSEY LTD. - ALL DIMENSIONS IN MM. - DO NOT SCALE FROM THESE DRAWINGS.	 <p>Patrick Ramsey LTD Architecture &amp; Planning</p>
	DRAWING NO: HR_PRO_EAST_ELVS_008	VERSION: 008	DRAWN BY: PR		

MATERIALS:  
 LONDON STOCK BRICKWORK WITH PAINTED TIMBER WINDOWS  
 AND SLATE ROOFING. RAINWATER PIPES TO BE CAST IRON

WINDOWS AT FIRST FLOOR LEVEL TO BE FROSTED  
 UP TO 1.7M

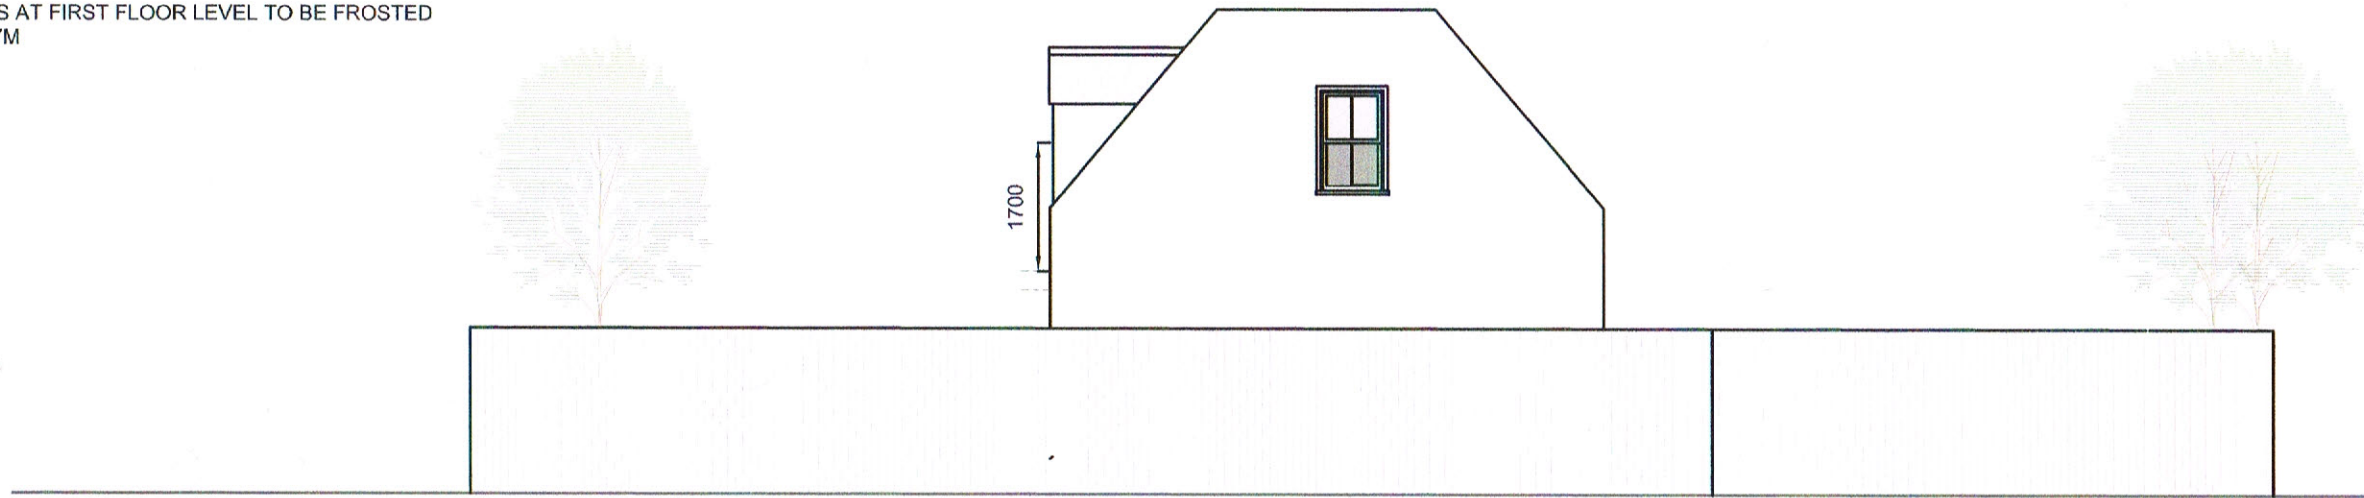


SOUTHERN SIDE ELEVATION  
 (FROM NO 154A SIDE)



NORTHERN SIDE ELEVATION

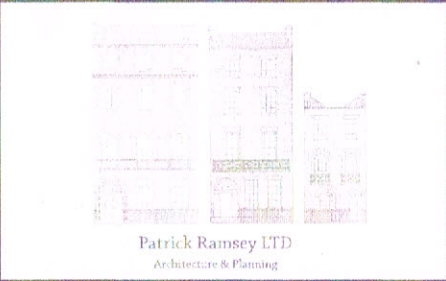

PROJECT: LAND TO THE REAR 150 & 152 HARTFIELD ROAD LONDON SW19 3TJ	DRAWING TITLE: PROPOSED COTTAGE SIDE ELEVATIONS	SCALE: 1:100 @ A3	DATE: 15/01/2016	NOTES: - ALL DIMENSIONS MUST BE CHECKED ON SITE AND VARIFIED WITH PATRICK RAMSEY LTD. - ALL DIMENSIONS IN MM. - DO NOT SCALE FROM THESE DRAWINGS.	
	DRAWING NO: HR_PRO_SIDE_ELVS_008	VERSION: 008	DRAWN BY: PR		