

NOTES:
 BOTTOM HALF OF THE WINDOWS AT FIRST FLOOR LEVEL TO BE FROSTED UP TO 1.7M
 EVES HEIGHT THE SAME AS 154A WITH RIDGE HEIGHT 750MM LOWER

Page 221




MATERIALS:
 LONDON STOCK BRICKWORK WITH PAINTED TIMBER WINDOWS
 AND SLATE ROOFING. RAINWATER DOWNPIPES TO BE CAST IRON

154A
 (EXISTING NEIGHBOURING PROPERTY)


WINDOWS AT FIRST FLOOR LEVEL TO BE FROSTED
 UP TO 1.7M



PROJECT: LAND TO THE REAR 150 & 152 HARTFIELD ROAD LONDON SW19 3TJ	DRAWING TITLE: PROPOSED COTTAGE WESTERN ELEVATIONS	SCALE: 1:50 @ A3	DATE: 15/01/2016	NOTES: - ALL DIMENSIONS MUST BE CHECKED ON SITE AND VARIFIED WITH PATRICK RAMSEY LTD. - ALL DIMENSIONS IN MM. - DO NOT SCALE FROM THESE DRAWINGS.	
	DRAWING NO: HR_PRO_WEST_ELVS_008	VERSION: 008	DRAWN BY: PR		

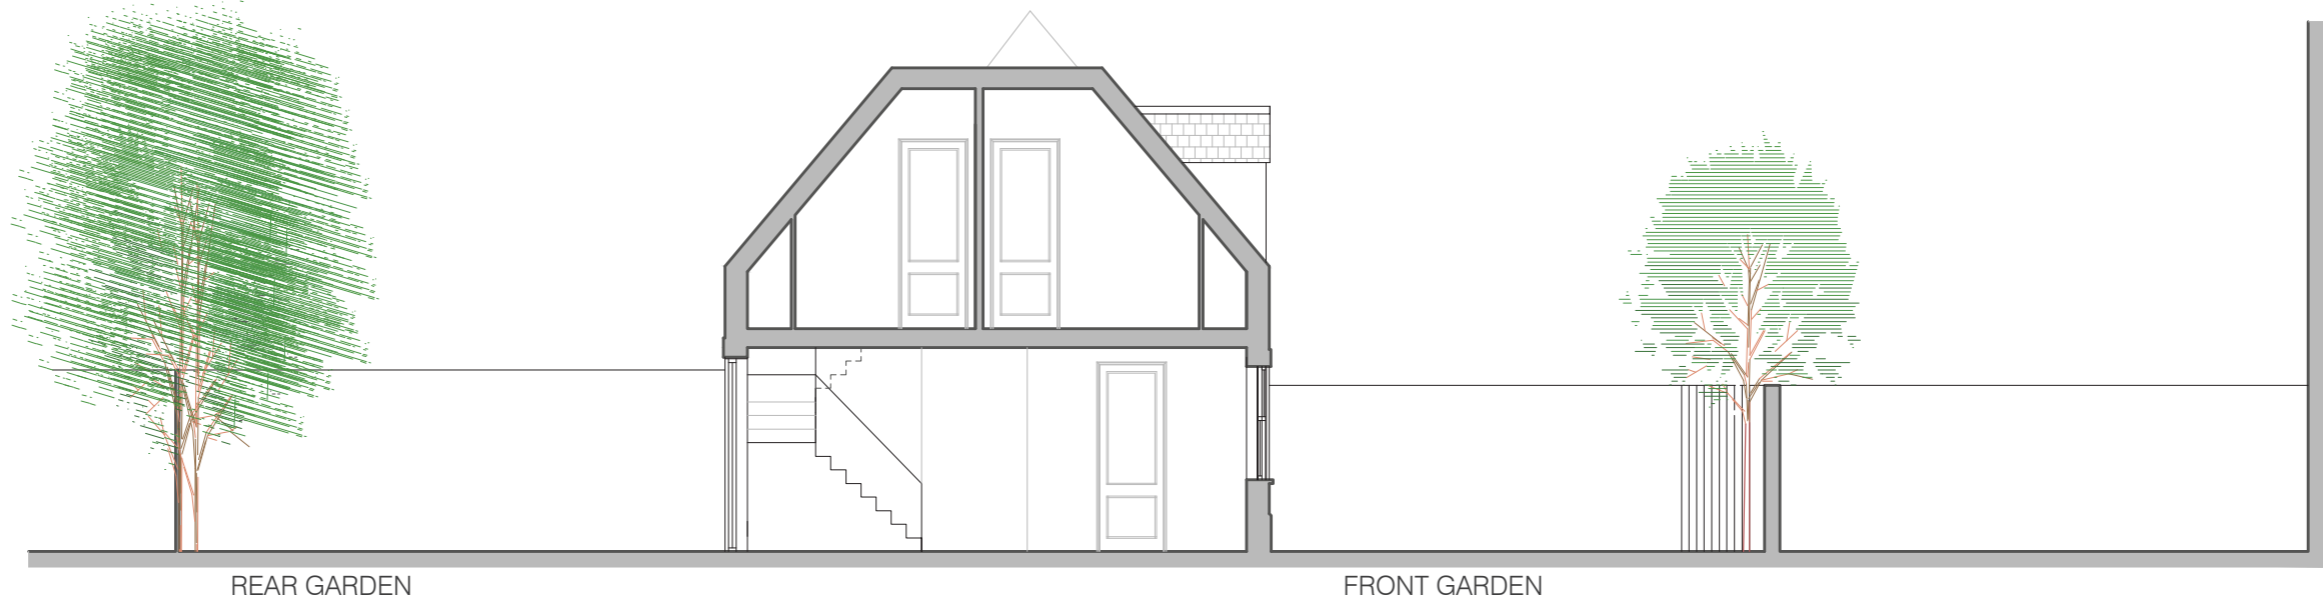


PROPOSED SECTION AA

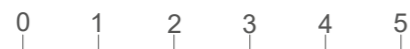

MATERIALS:
LONDON STOCK BRICKWORK WITH PAINTED TIMBER WINDOWS
AND SLATE ROOFING. RAINWATER DOWNPIPES TO BE CAST IRON

WINDOWS AT FIRST FLOOR LEVEL TO BE FROSTED
UP TO 1.7M

PROJECT: LAND TO THE REAR 150 & 152 HARTFIELD ROAD LONDON SW19 3TJ	DRAWING TITLE: PROPOSED COTTAGE SECTION AA	SCALE: 1:100 @ A3	DATE: 15/01/2016	NOTES: - ALL DIMENSIONS MUST BE CHECKED ON SITE AND VARIFIED WITH PATRICK RAMSEY LTD. - ALL DIMENSIONS IN MM. - DO NOT SCALE FROM THESE DRAWINGS.	 <p>Patrick Ramsey LTD Architecture & Planning</p>
	DRAWING NO: HR_PRO_SECTION_AA_008	VERSION: 008	DRAWN BY: PR		