


HARTFIELD ROAD

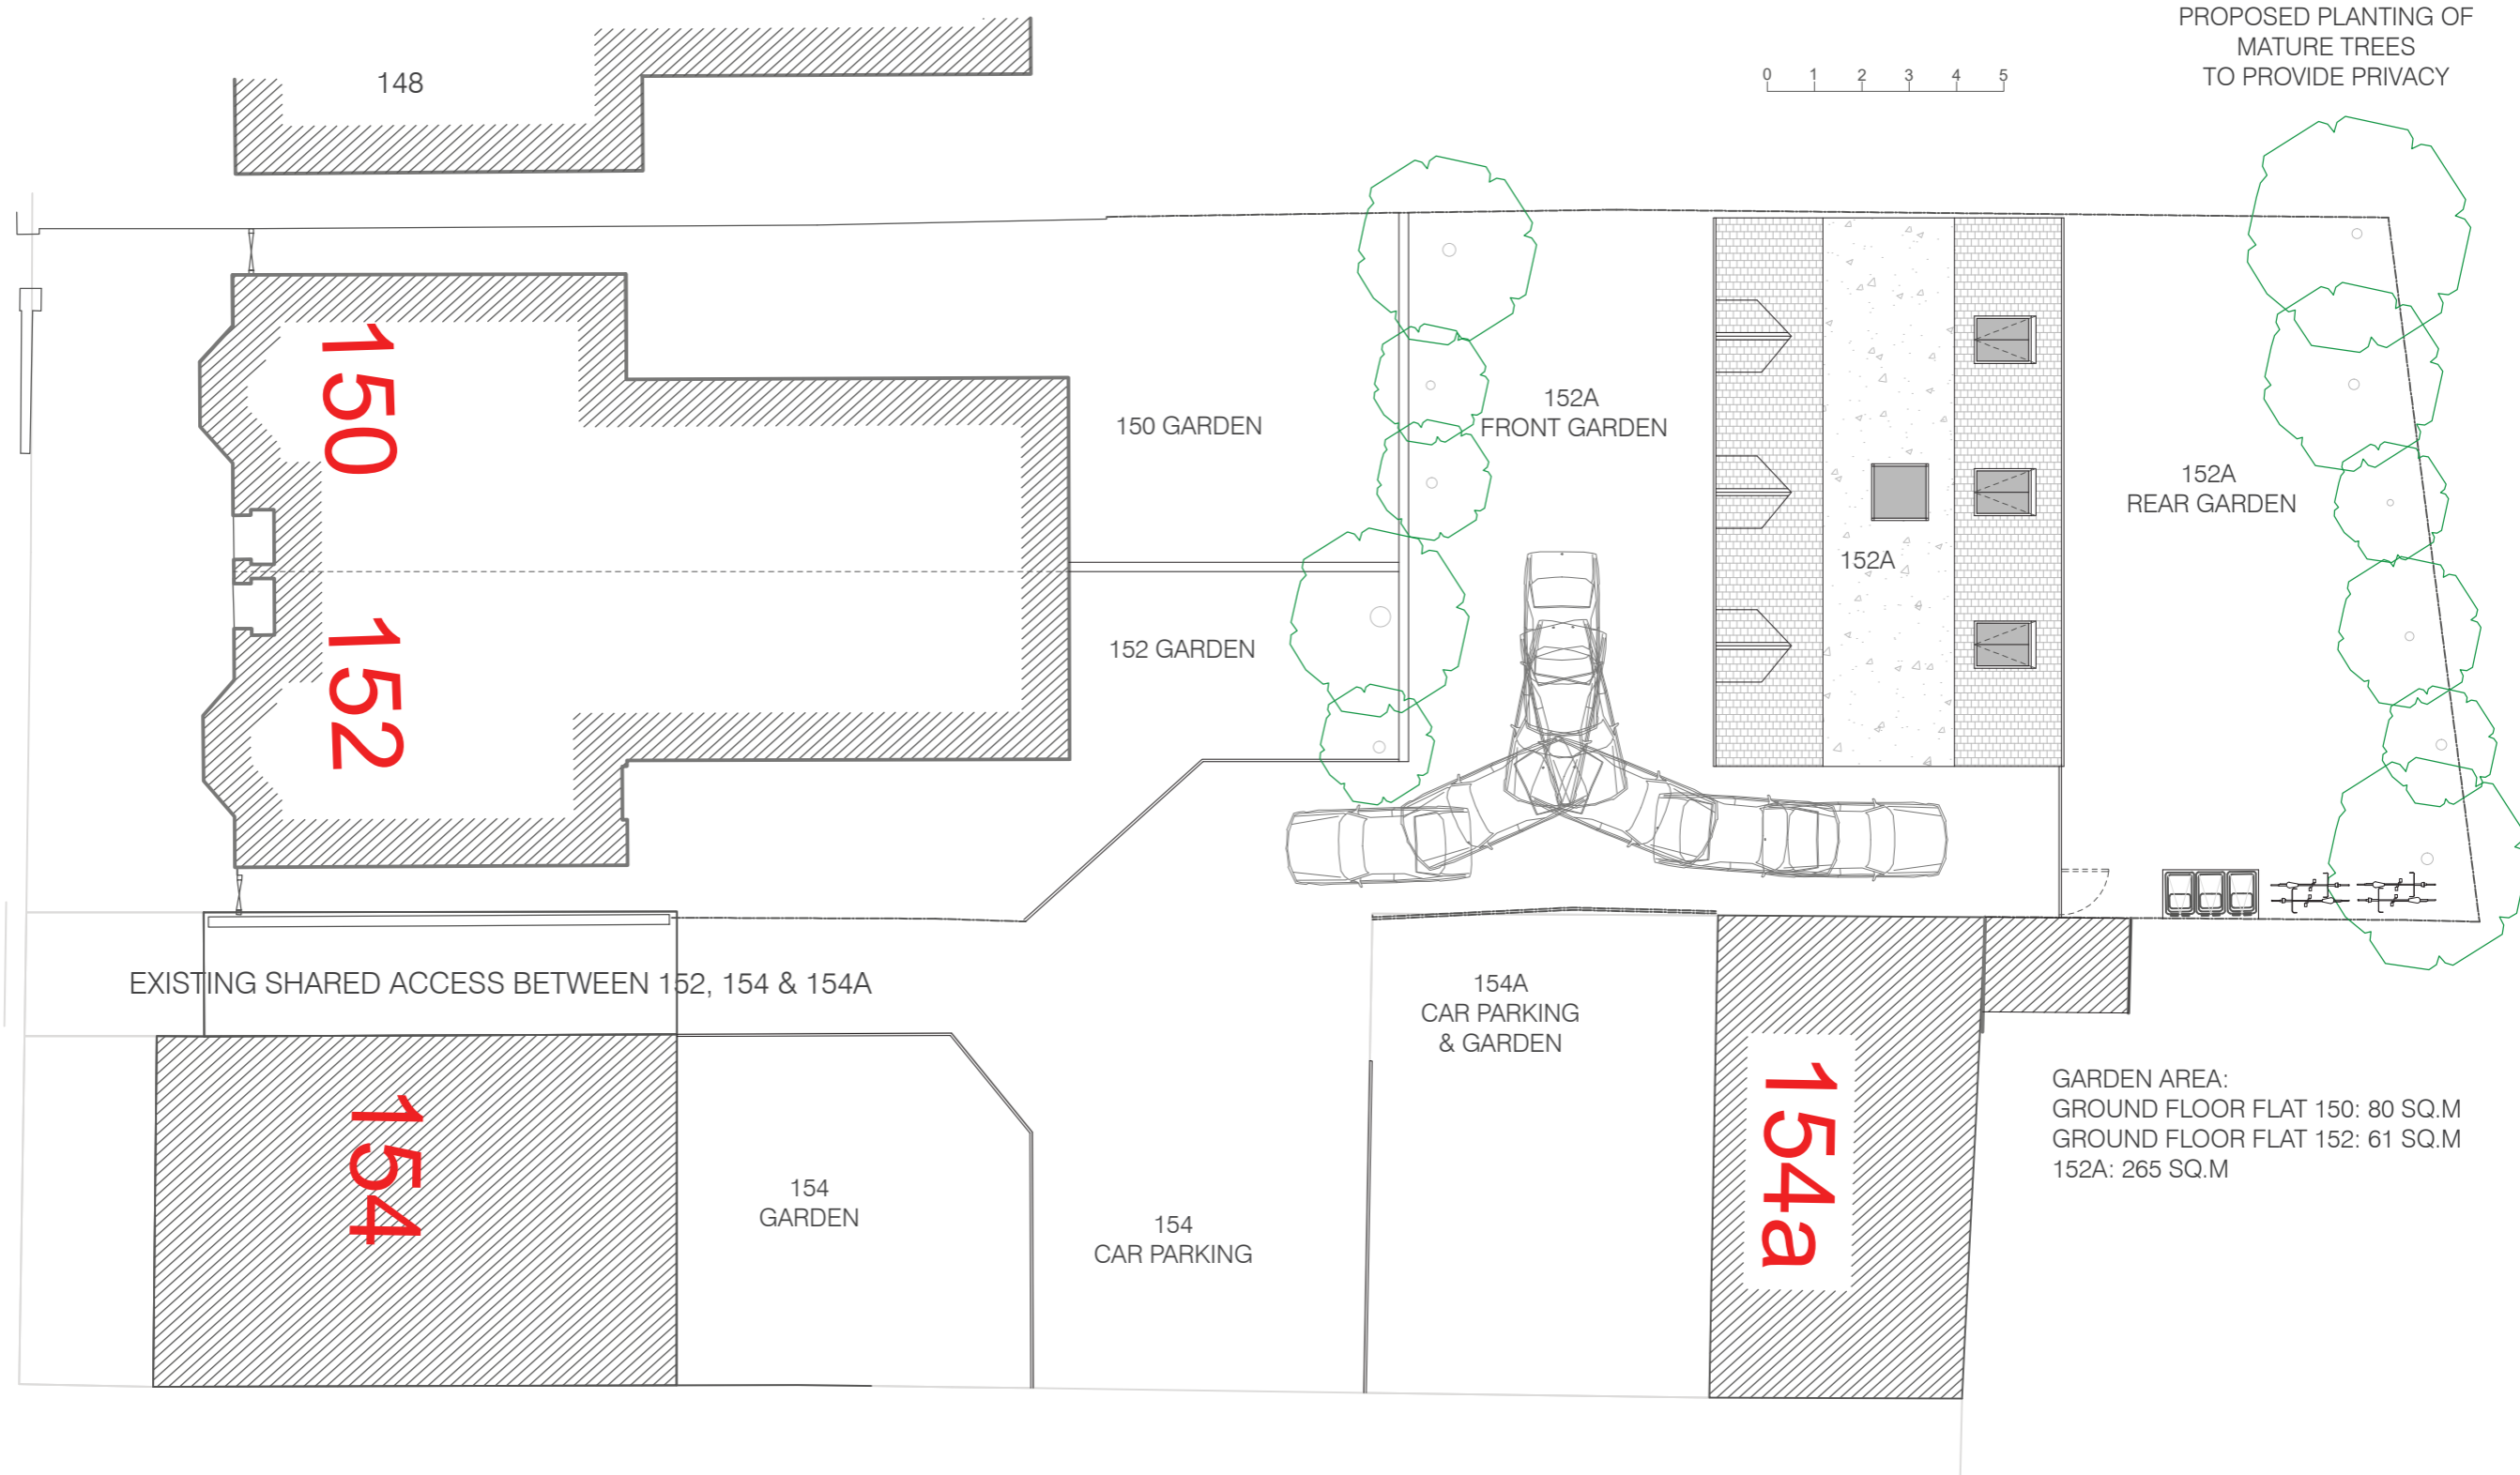

PROJECT:
LAND TO THE REAR
150 & 152
HARTFIELD ROAD
LONDON
SW19 3TJ

DRAWING TITLE:
PROPOSED COTTAGE
PROPOSED LANDSCAPING
PLAN

DRAWING NO:
HR_PRO_LANDS_PLAN_008

SCALE:
1:150 @ A3

VERSION:
008

DATE:
15/01/2016

DRAWN BY:
PR



NOTES:
- ALL DIMENSIONS MUST BE CHECKED ON SITE AND VARIFIED WITH PATRICK RAMSEY LTD.
- ALL DIMENSIONS IN MM.
- DO NOT SCALE FROM THESE DRAWINGS.



Patrick Ramsey LTD
Architecture & Planning

This page is intentionally left blank