


Note:
 The information shown on this drawing is for information only and is not intended to be used for planning purposes. It is not to be used for any other purpose without the prior written consent of the Client.

Project: 4676 Summersdown, SW17
 Title: Colfax Plan Upper Ground Floor
 Drawing No: 2110-00-DR-0020
 Revision: P01

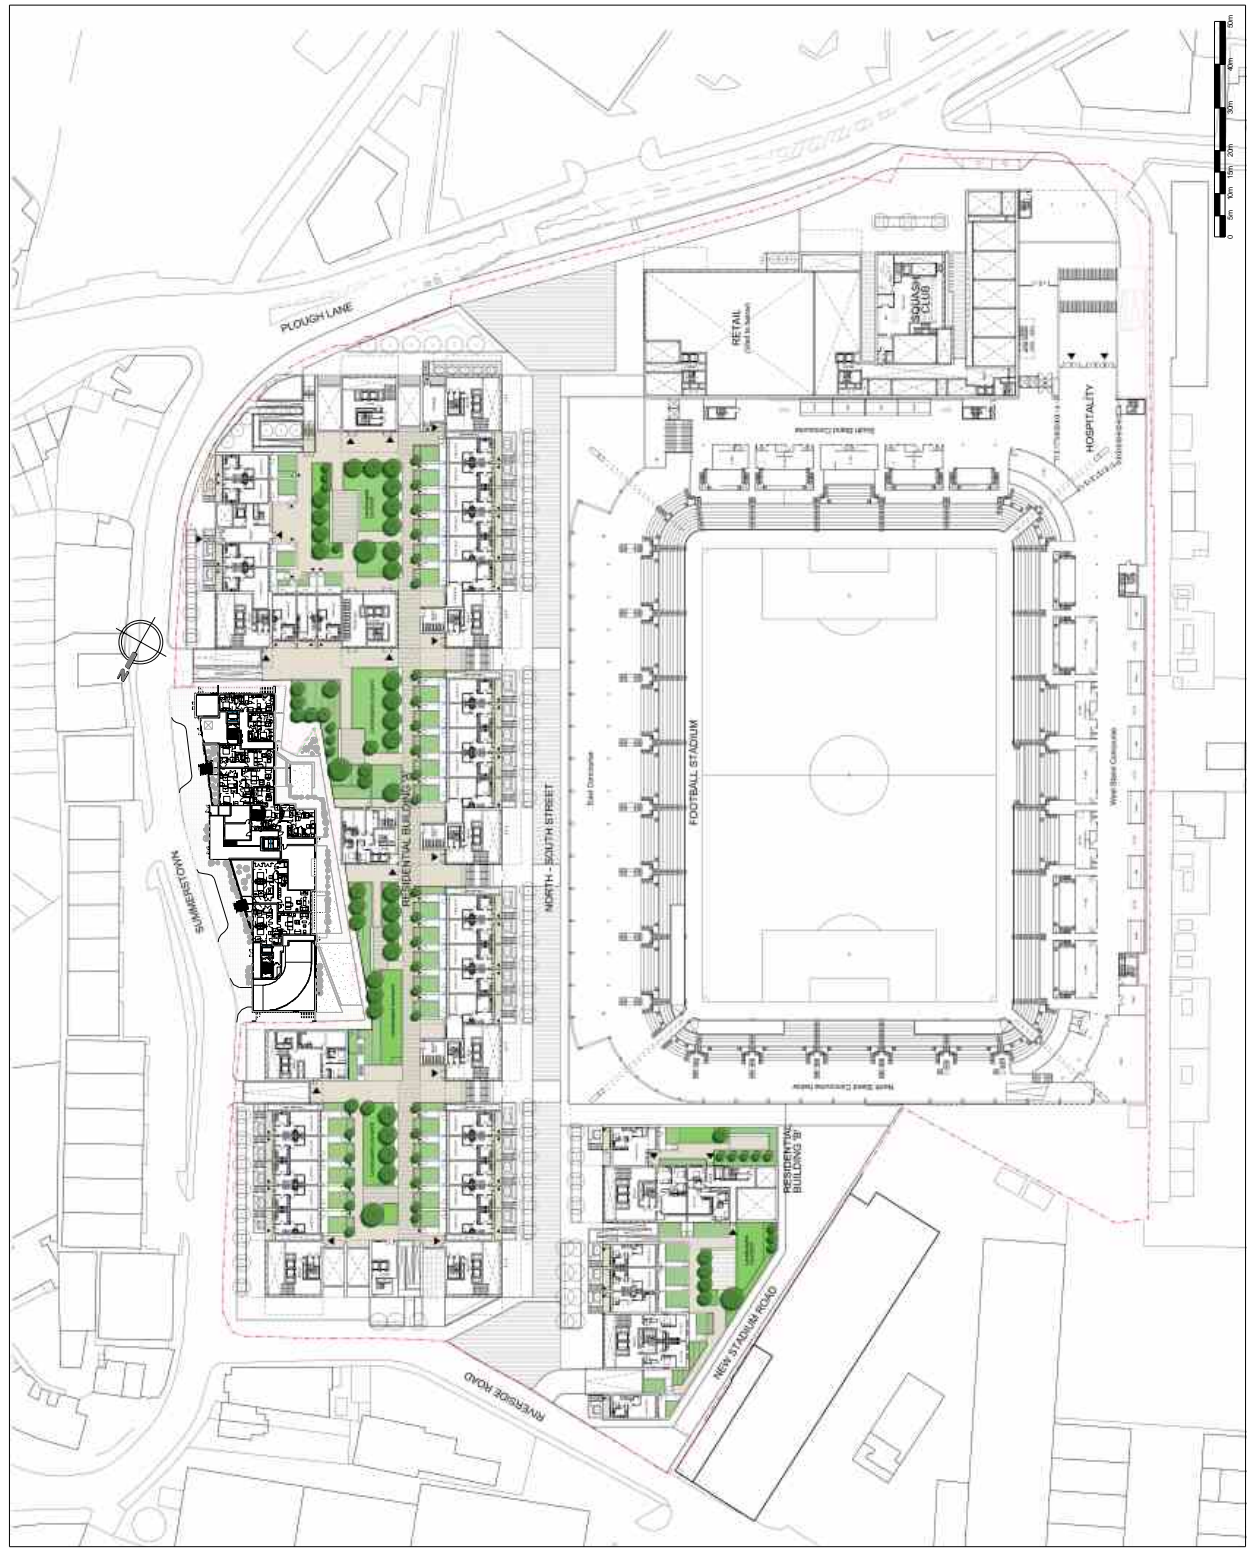

This page is intentionally left blank