

NORTHGATE SE GIS Print Template



Text Details Albany House, Burlington Rd

This material has been reproduced from Ordnance Survey digital map data with the permission of the controller of Her Majesty's Stationery Office, © Crown Copyright.

Do not scale this drawing. Contractor to confirm all dimensions on site. Notify architect immediately of any discrepancies.

Note:

Revisions:



- 00 HV 07.03.16 First Issue
- 01 HV 22.03.16 Revisions
- 02 HV 31.03.16 Updates

Planning
Formation Architects

The Royle Studios
 41 Wenlock Road
 London N1 7SG

T 020 7251 0781
 F 020 7251 9204

formationarchitects.co.uk

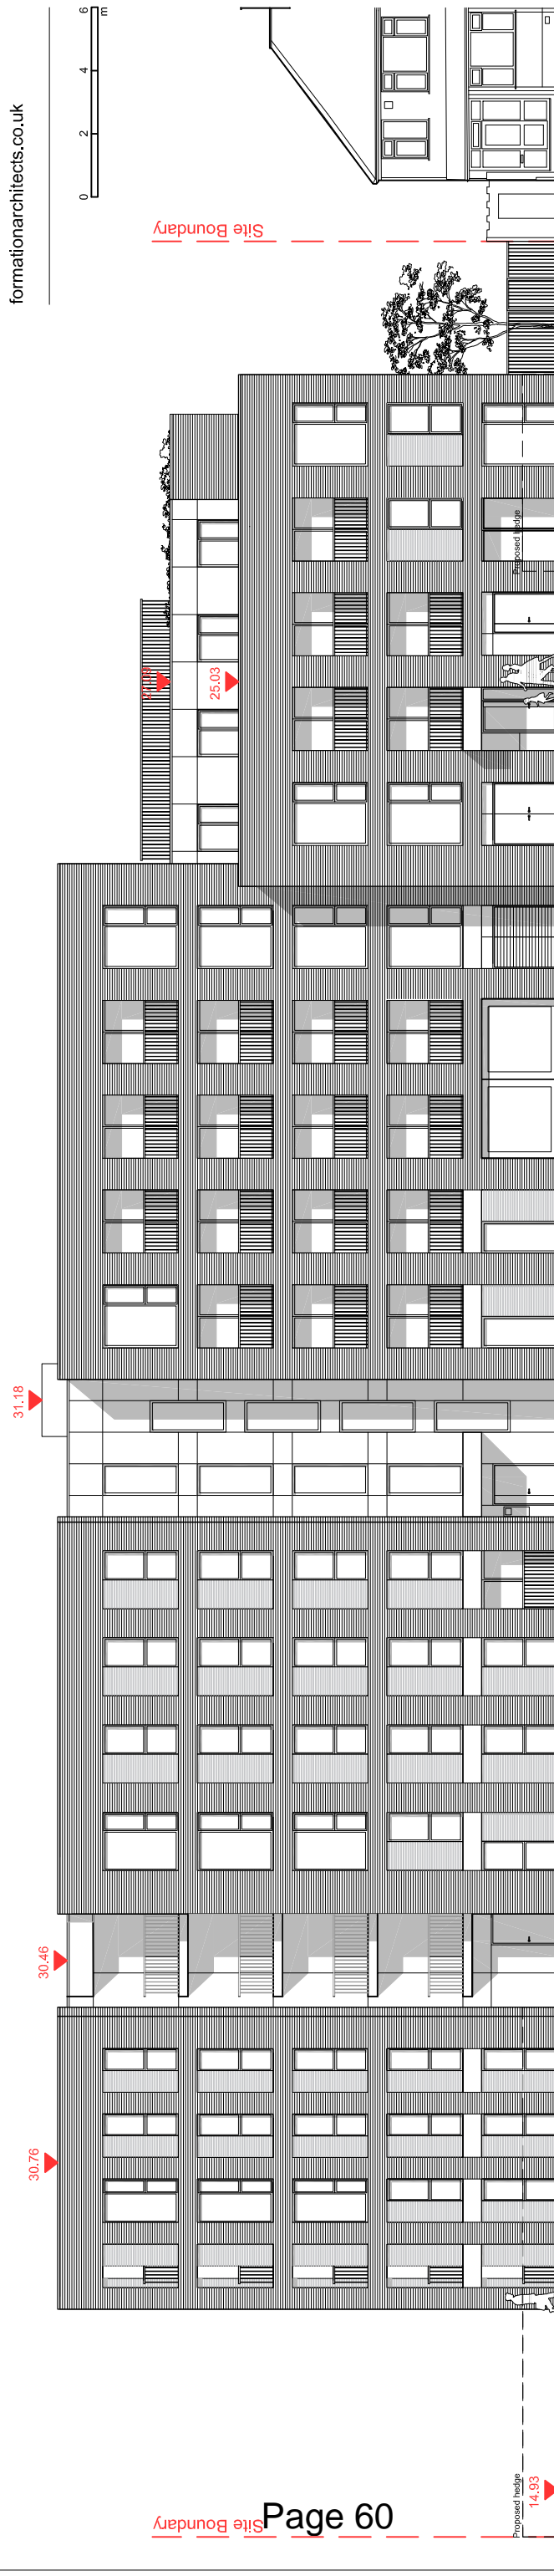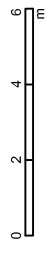

Burlington Road Elevation

Project: Albany House
 Burlington Road
 New Malden
 KT3 4NH

Client: Medina Capital Investments
 (Albany House) Ltd.

Drawing Title: Proposed
 Burlington Road Elevation

Drawn by: HV
 Checked by: MT

Scale: 1:200@A3

Drawing no: 6519 D6700 Rev: 02