



NORTHGATE SE GIS Print Template

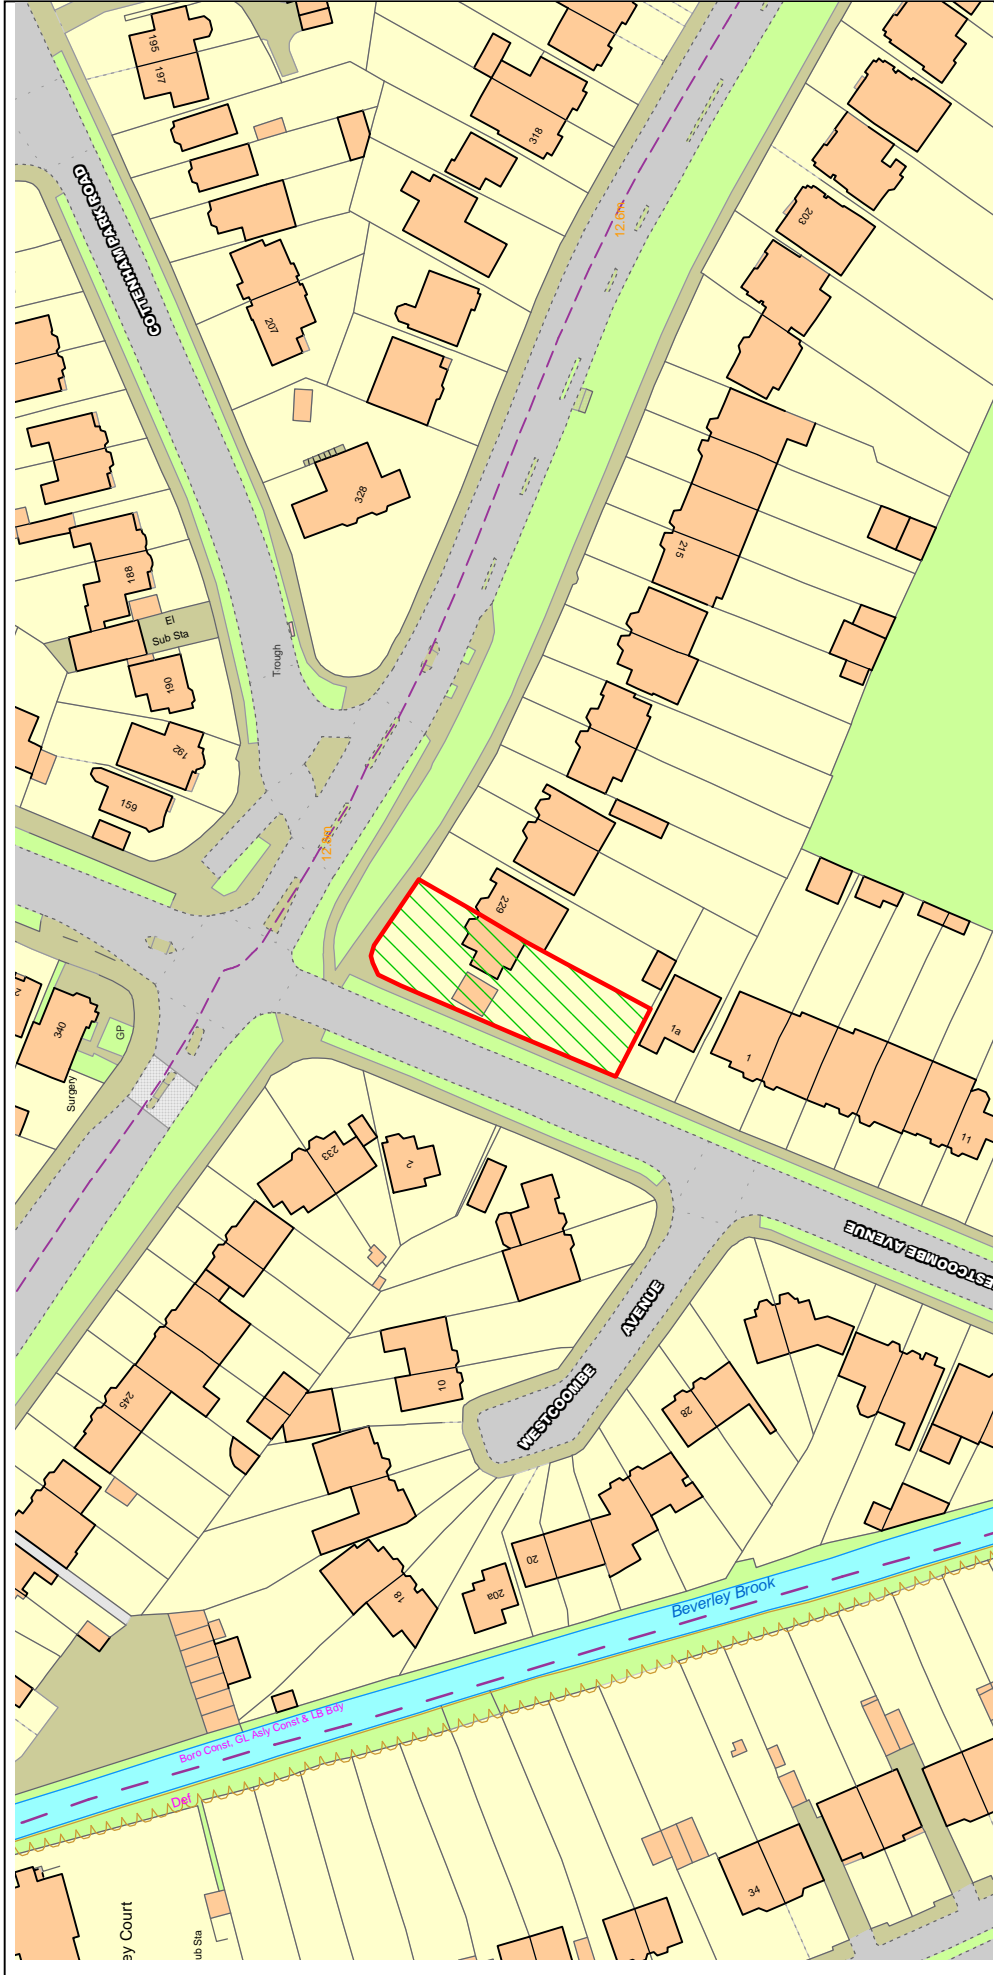


Text Details **231 Coombe lane**

This material has been reproduced from Ordnance Survey digital map data with the permission of the controller of Her Majesty's Stationery Office, © Crown Copyright.

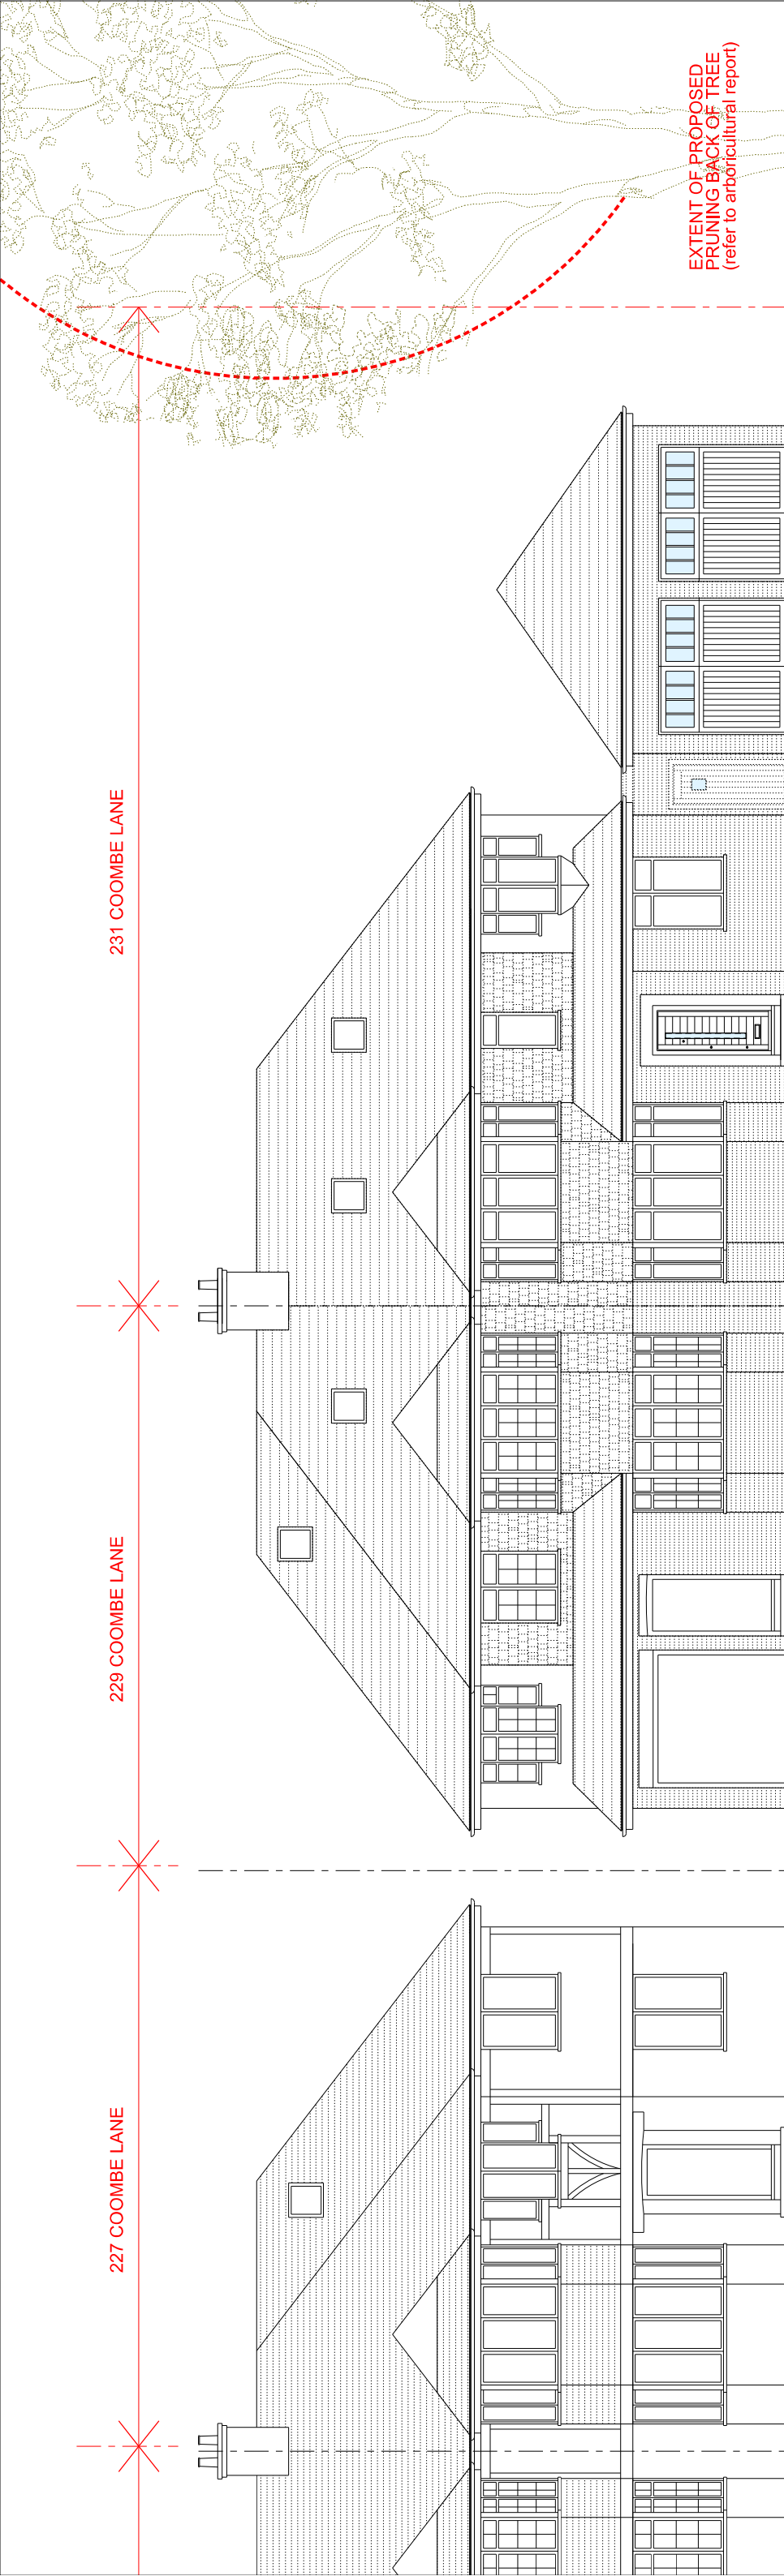


EXTENT OF PROPOSED PRUNING BACK OF TREE (refer to arboricultural report)

FRONT ELEVATION

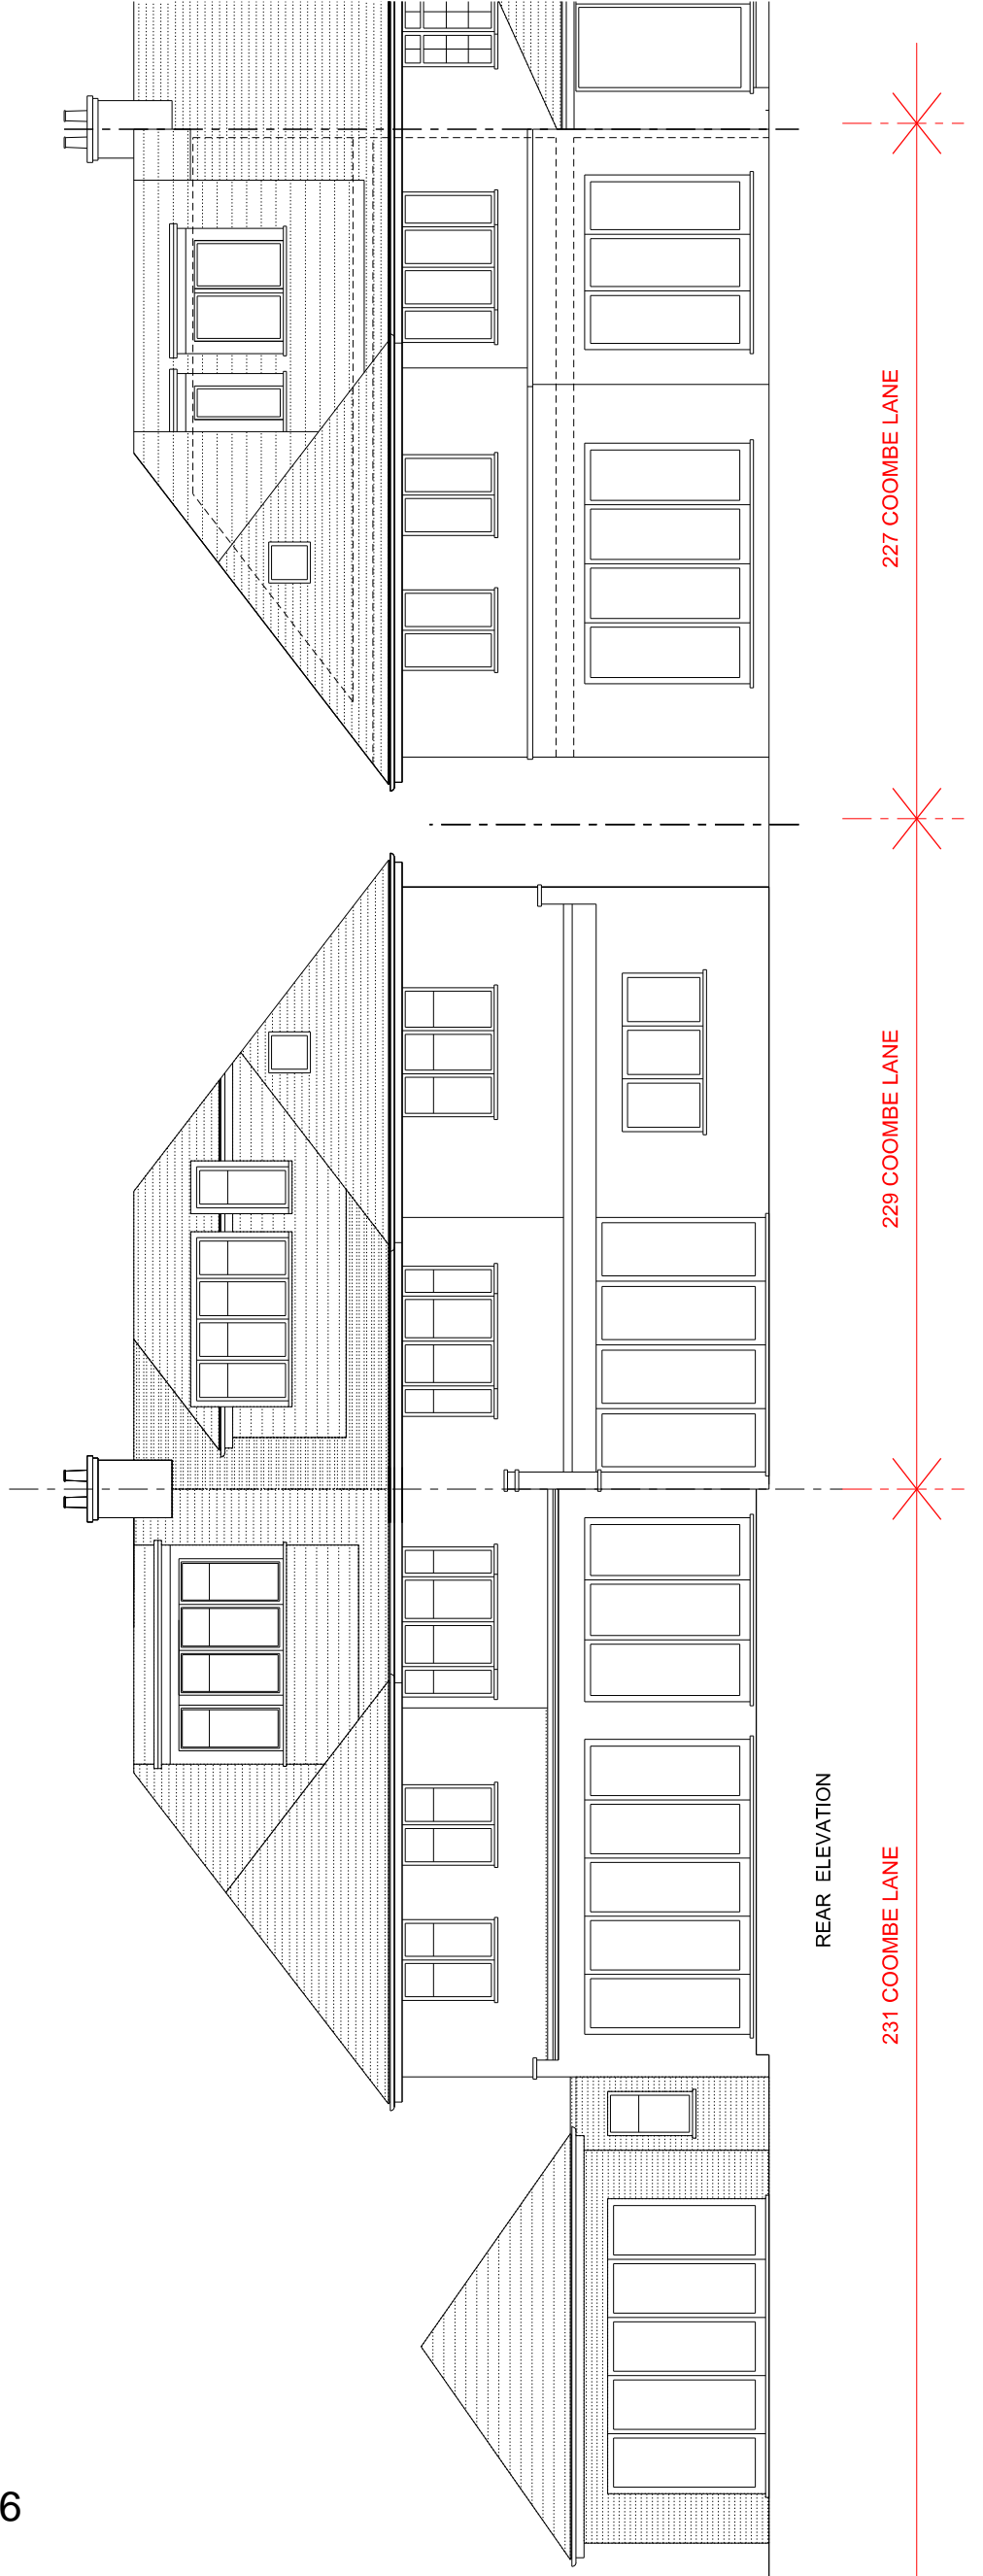

REAR ELEVATION

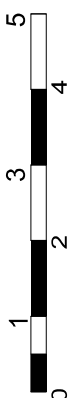

- Notes:
1. No dimensions are to be scaled from this drawing.
 2. All dimensions are to be checked on site prior to fabrication.
 3. Any discrepancies on site have to be reported to the architect.
 4. For steelwork, foundations, structural details refer to S.E. drawings

notes	231 COOMBE LANE SW20			
title	PROPOSED ELEVATIONS IN CONTEXT	job no.	1847	revision
scale	1 : 100 @ A3 / 1:50 @ A1	date	11.05.2016	
drg.no	1847 / 06K			

Simon Smith & Michael Brooke Architects
 No 3 Scout Lane London SW4 0LA
 tel: 020 7627 7630 fax: 020 7627 7631
 email: post@smithbrooke.co.uk