

London Borough of Merton
 100 London Road
 Morden
 Surrey
 SM4 5DX

Scale 1/1250
 Date 5/8/2014

RO 7 Somerset Road

This map is based on Ordnance Survey material with the permission of Ordnance Survey on behalf of HMSO. Unauthorised reproduction infringes Crown Copyright and may lead to prosecution or Civil proceedings. London Borough of Merton 100019259, 2012.

DEVELOPMENT CONTROL

29 JUL 2013

Planning Development Control



Rev.	Date	Description



BANNER HOMES LIMITED
Riverside House, Holspur Lane, Woodburn Green
Hillingdon, Uxbridge, Middlesex, UB8 3PJ
Tel: 01828 532000 Fax: 01828 532010
DX: 128510 Woodburn Green E-mail: info@banner-homes.co.uk


Project
Somerset Road
Wimbledon

Drawing title
Location Plan

Scale	Dwg No.
1:1000 @ A3	040177/PL 300
Date	Rev
23.07.13	
Drawn	
CLB	



Tree protection plan
 Location of trees, categorisation & protection/management proposals at 7-9 Somerset Road, Wimbledon.

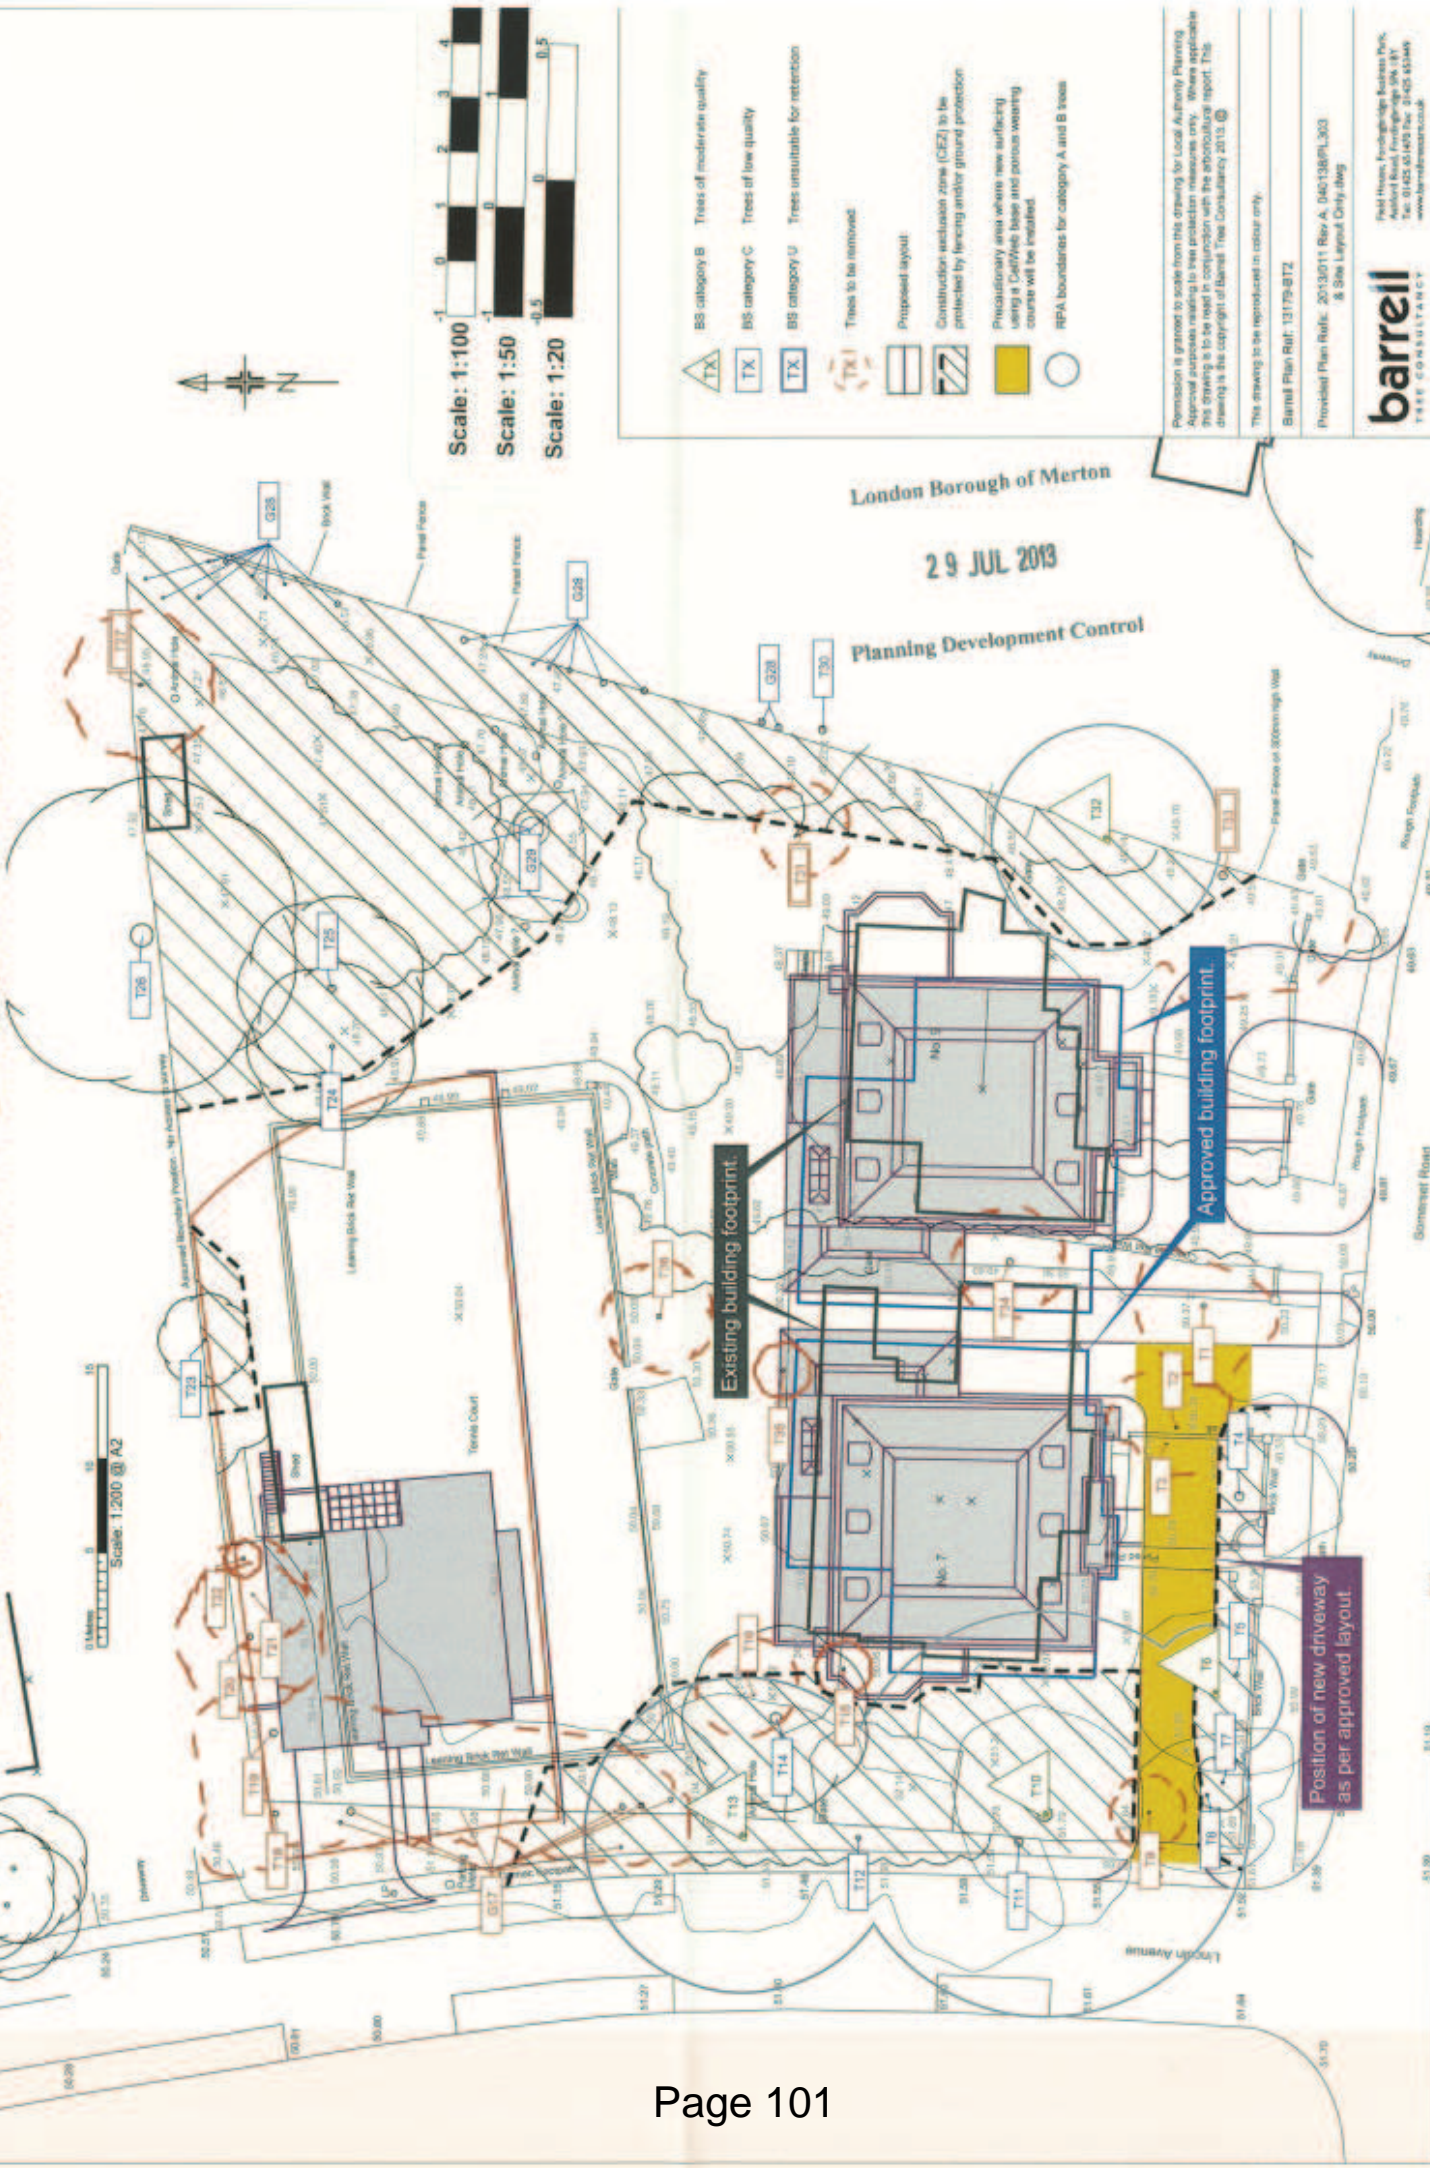

This page is intentionally left blank