



revisions			
rev	by	date	comment
*	-	-	First Issue

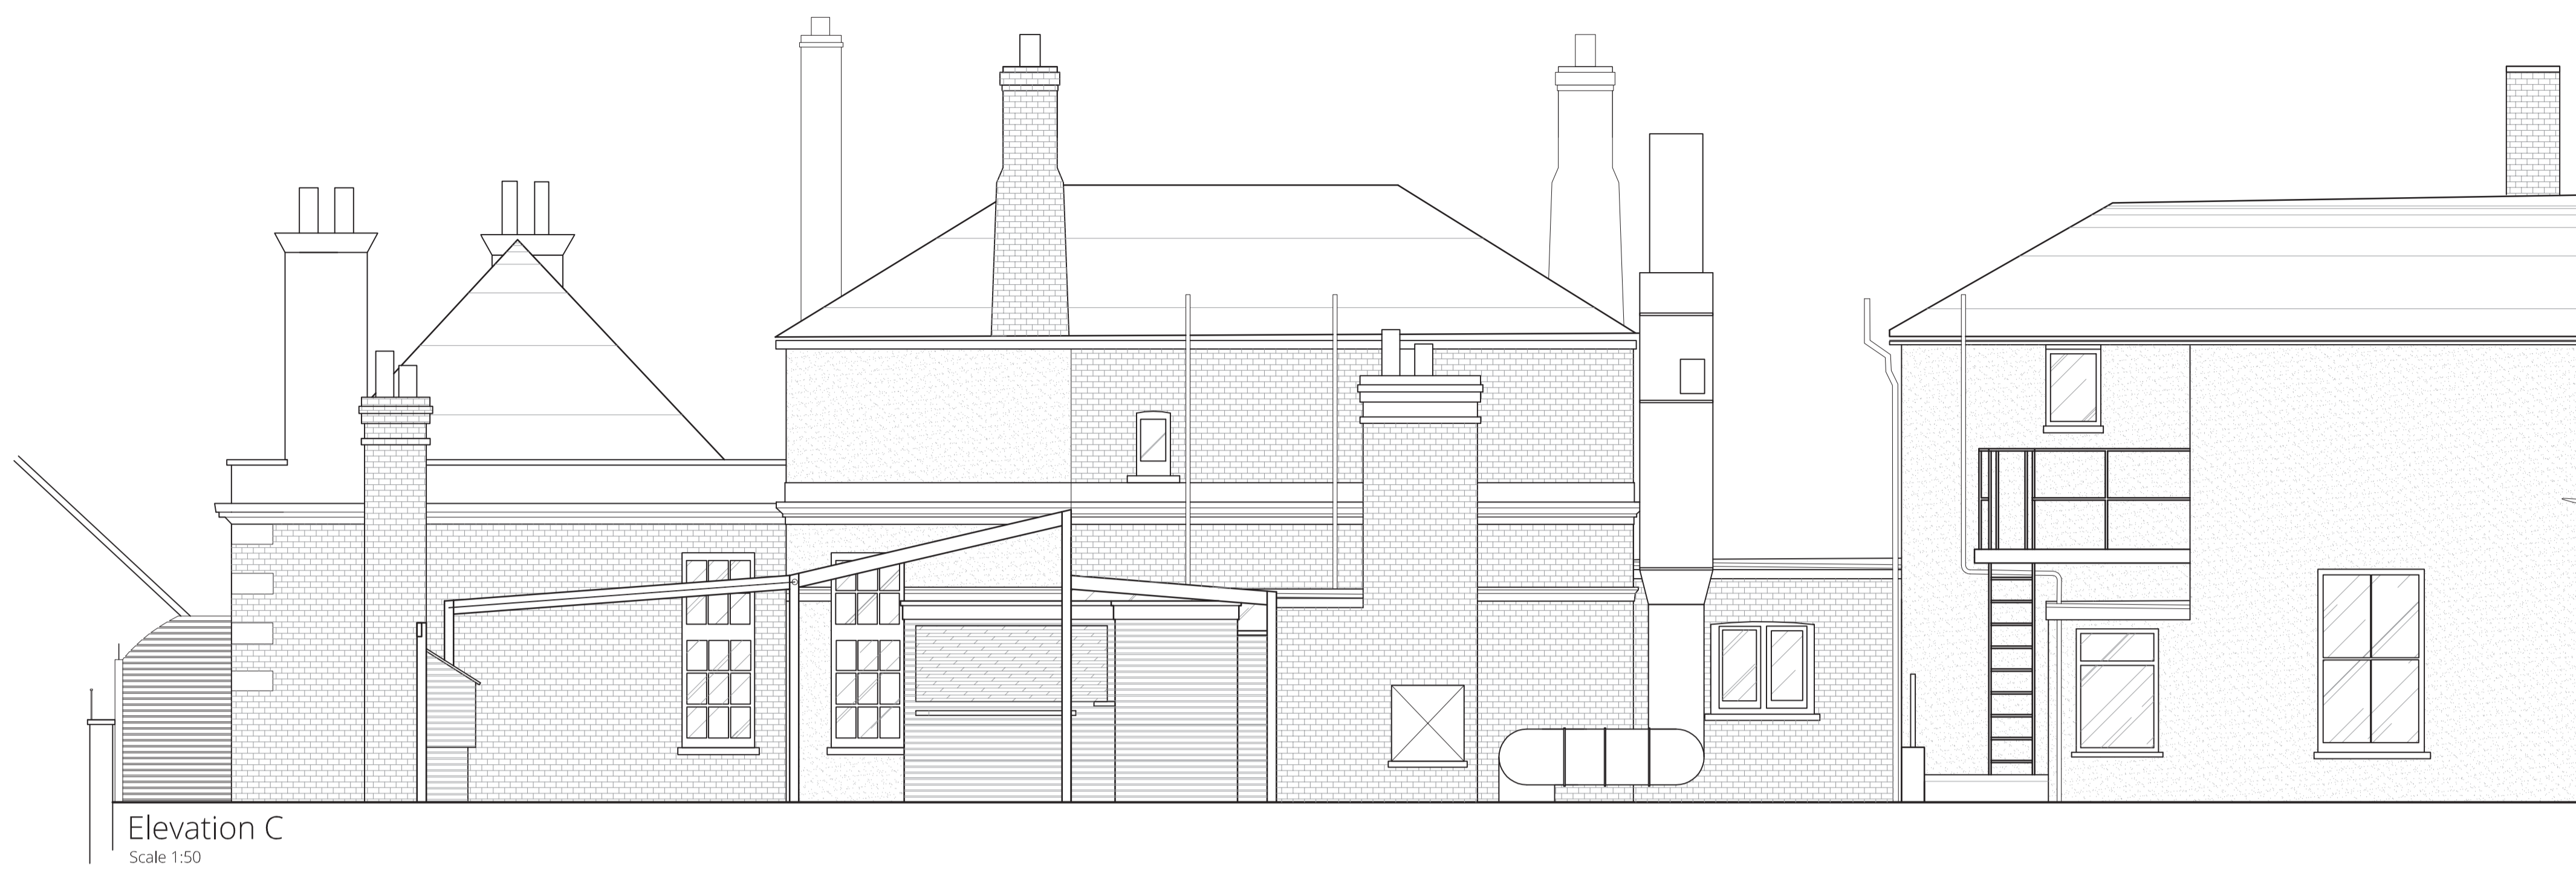


Elevation C  
Scale 1:50

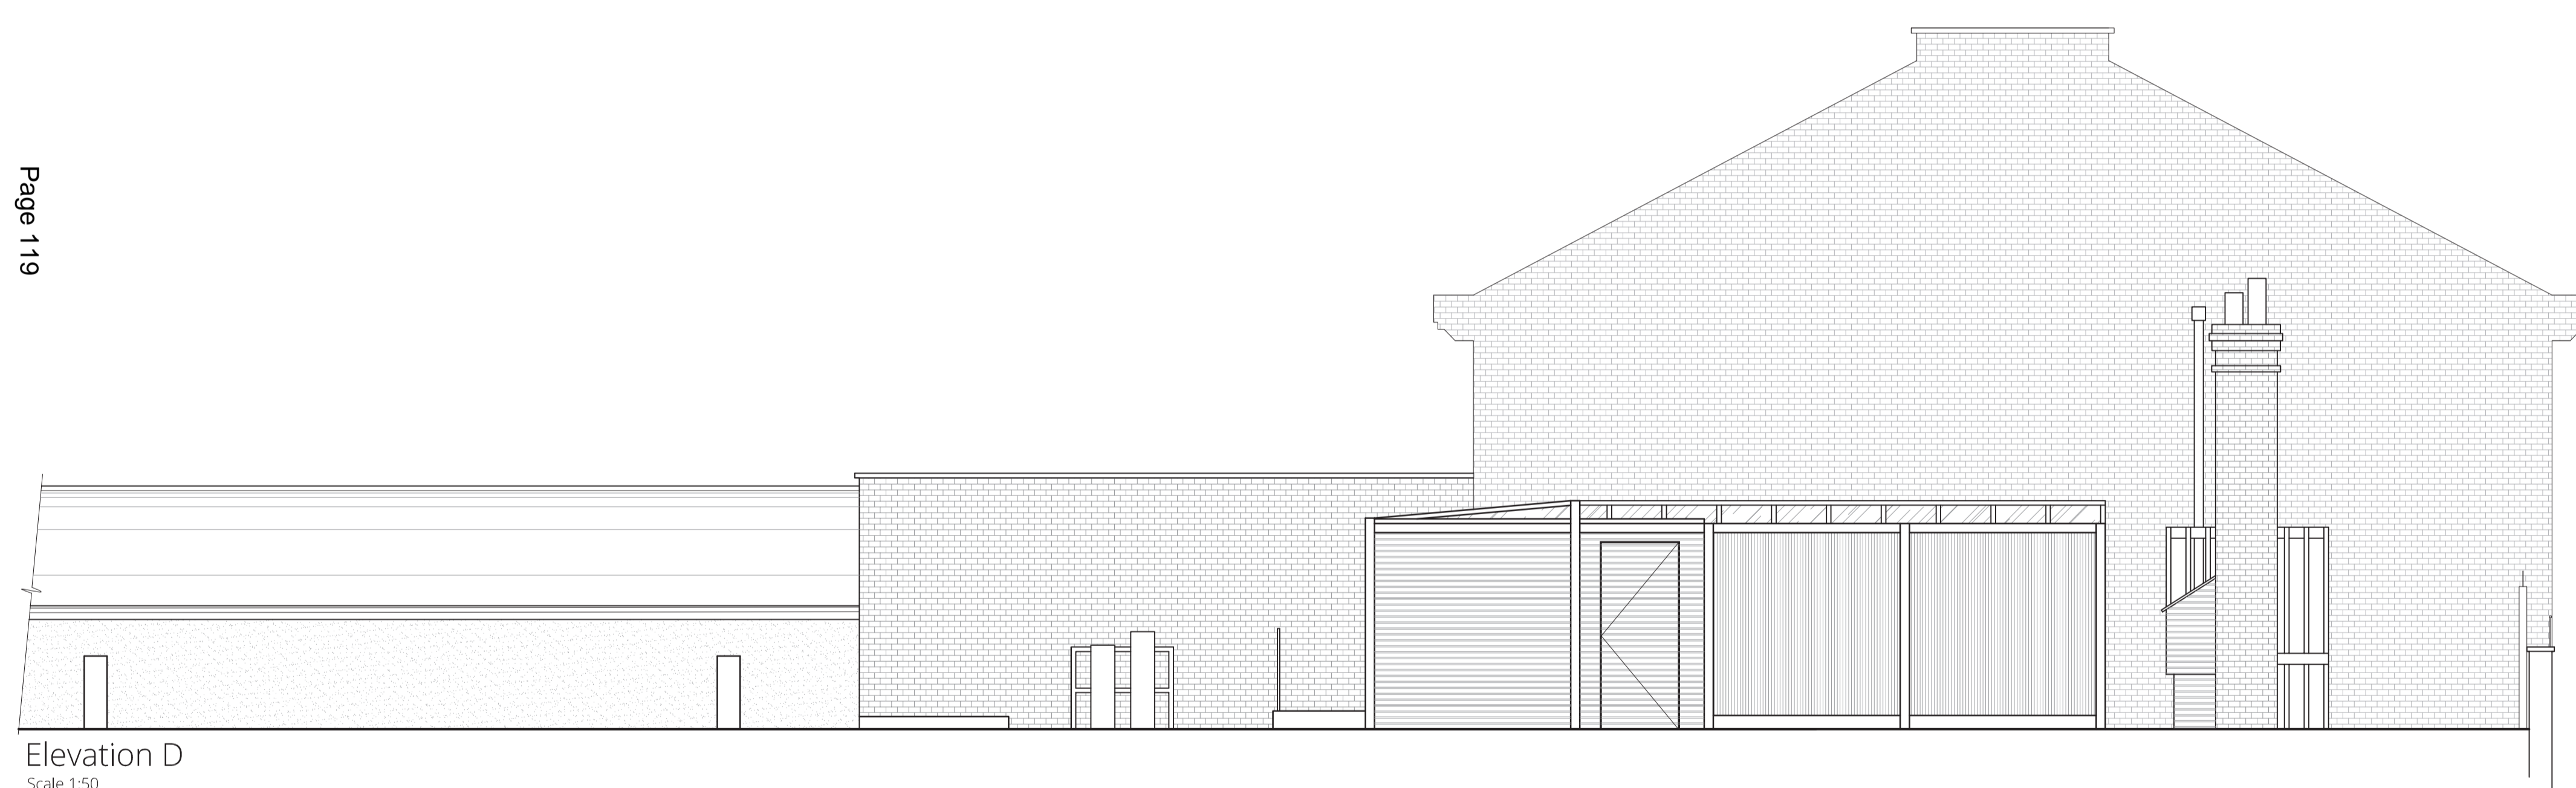

Elevation D  
Scale 1:50



Elevation E  
Scale 1:50

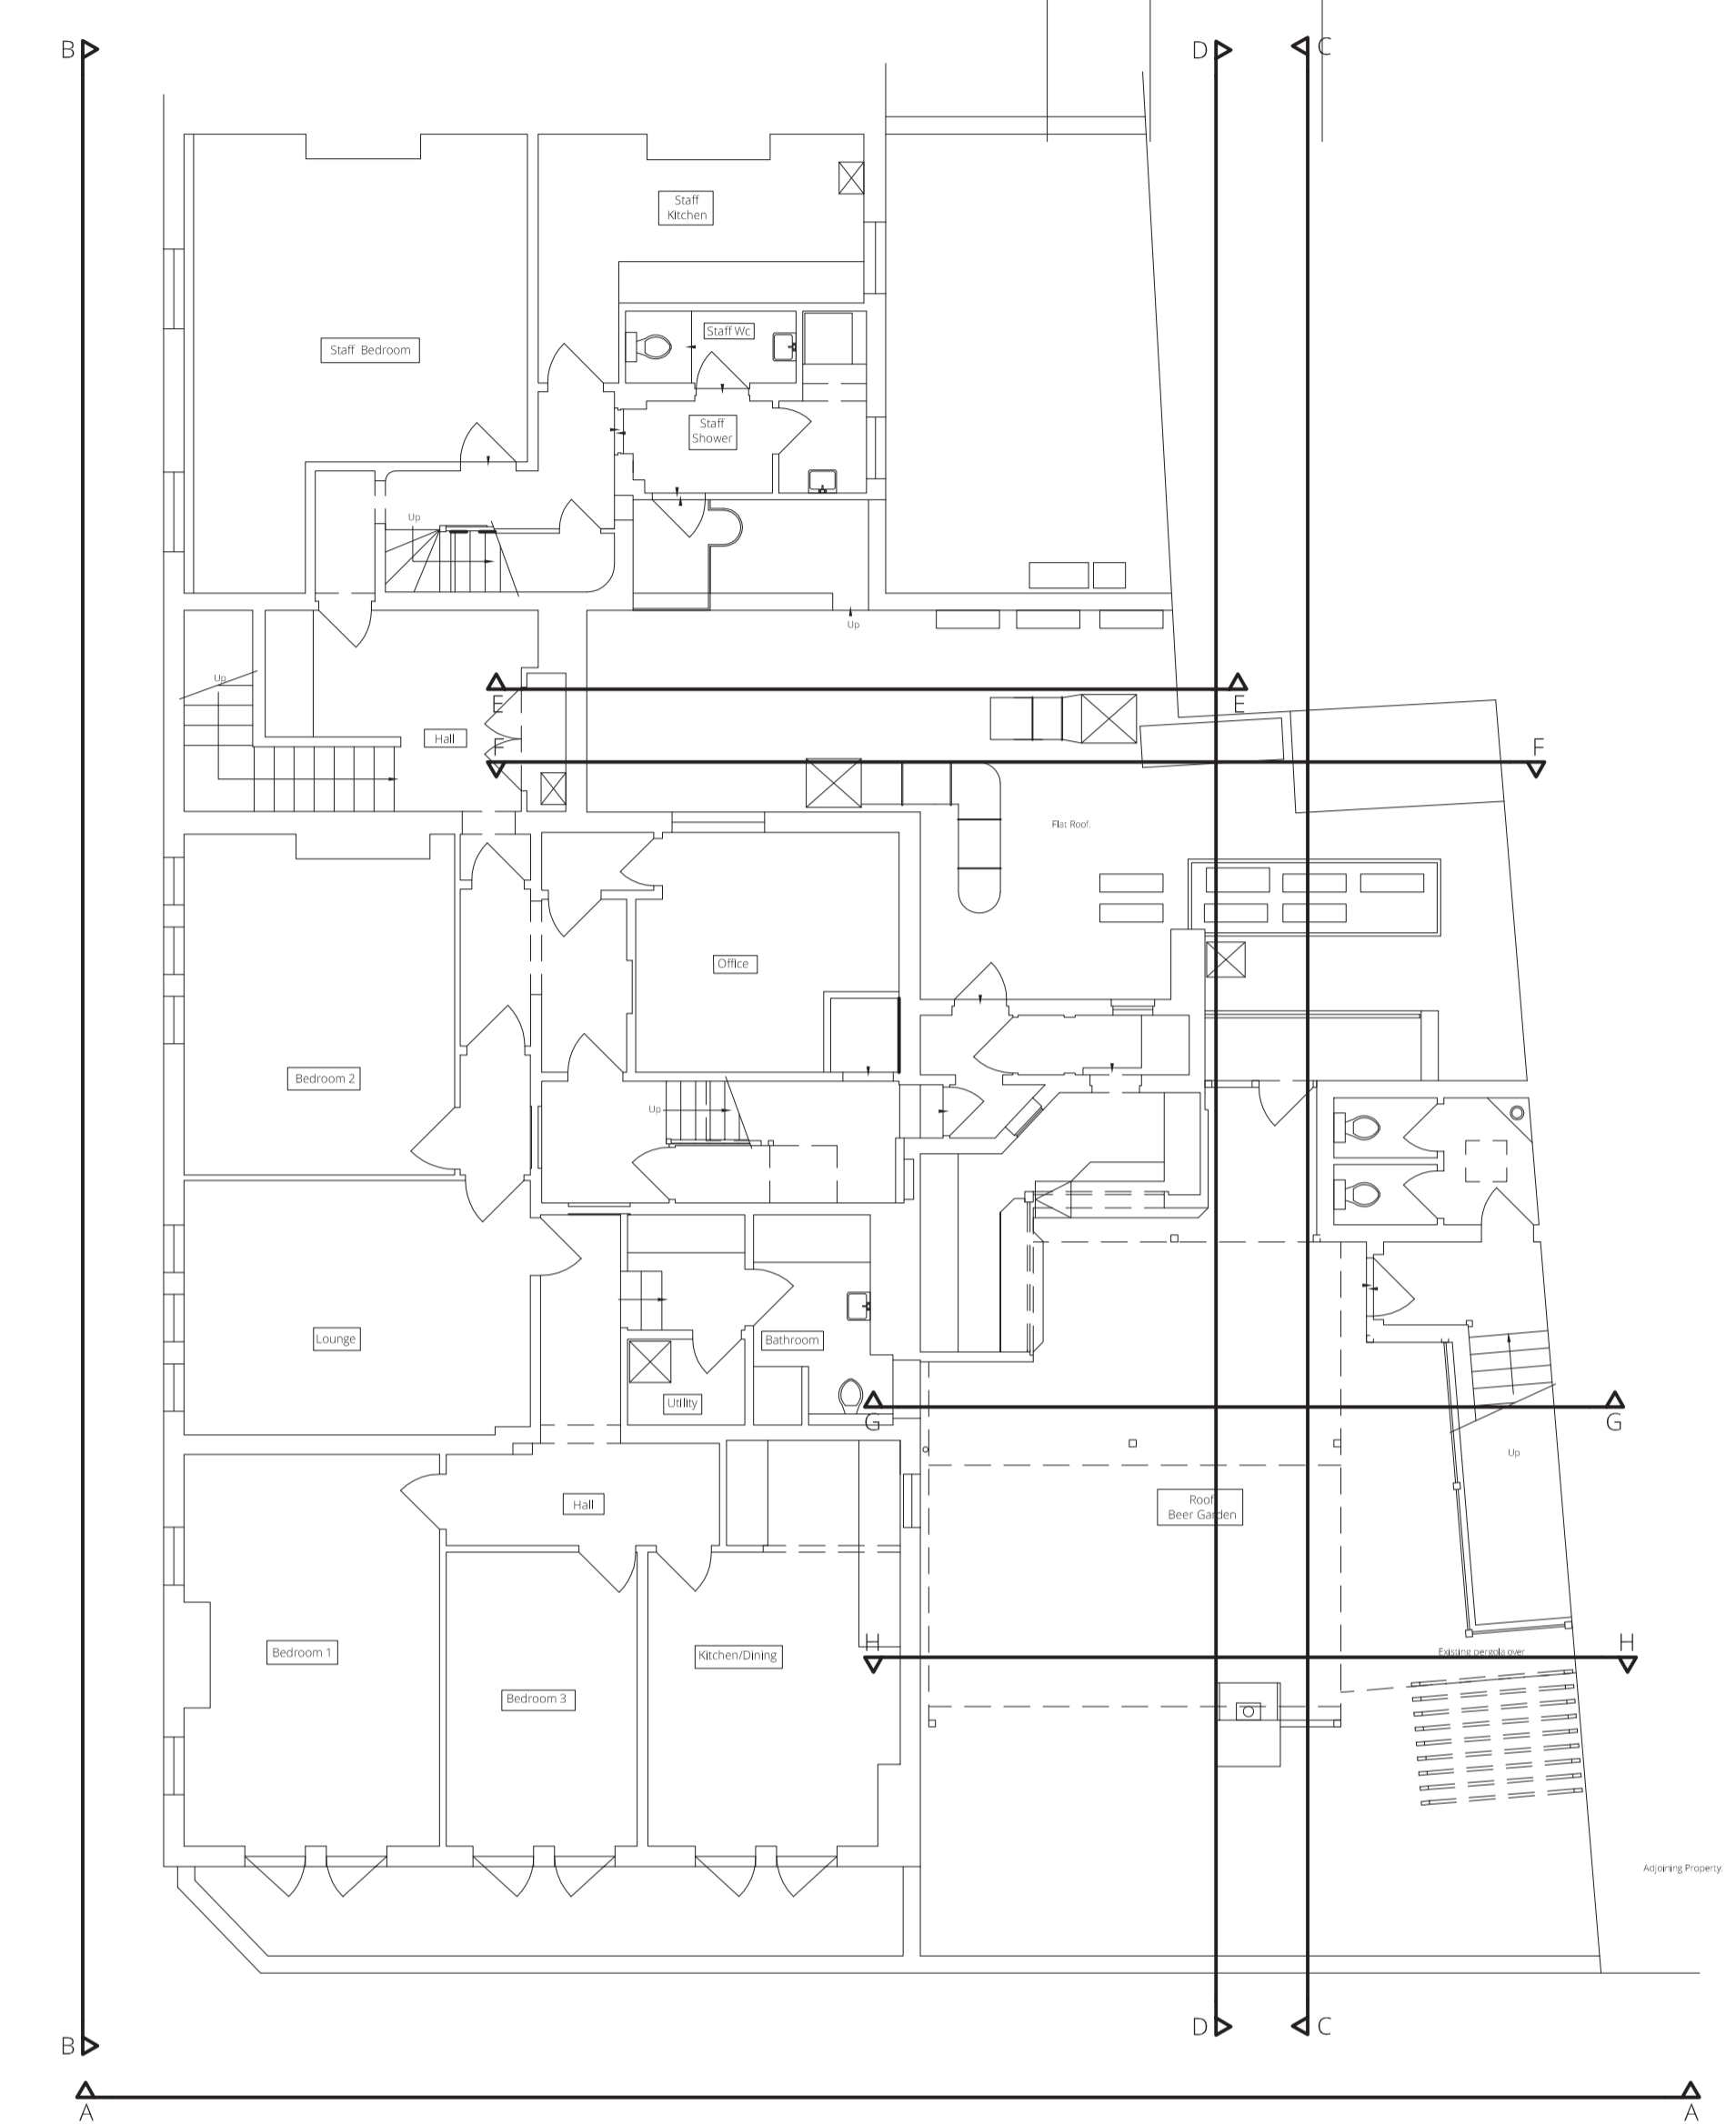


Location Plan  
Scale 1:100

**harrison**  
REALISING CREATIVE ENVIRONMENTS  
LONDON: 39 Margaret Street, London W1G 0JQ  
Call +44 (0)20 7493 6397  
BIRMINGHAM: 15 Coleshill Street, Sutton Coldfield,  
Birmingham B72 1SD  
Call +44 (0)121 321 3030  
info@harrison.hn www.harrison.hn

client	Young & Co.		
project	The Alexandra 33 Wimbledon Hill Road, Wimbledon London. SW19 7NE		
title	Existing External Elevations Sheet 2 of 3		
drawn	JGM	check	KG
scale @ A1	1:50, 1:100	date	Nov '14
project/dwg no.	3219/05/*		




Elevation F  
Scale 1:50

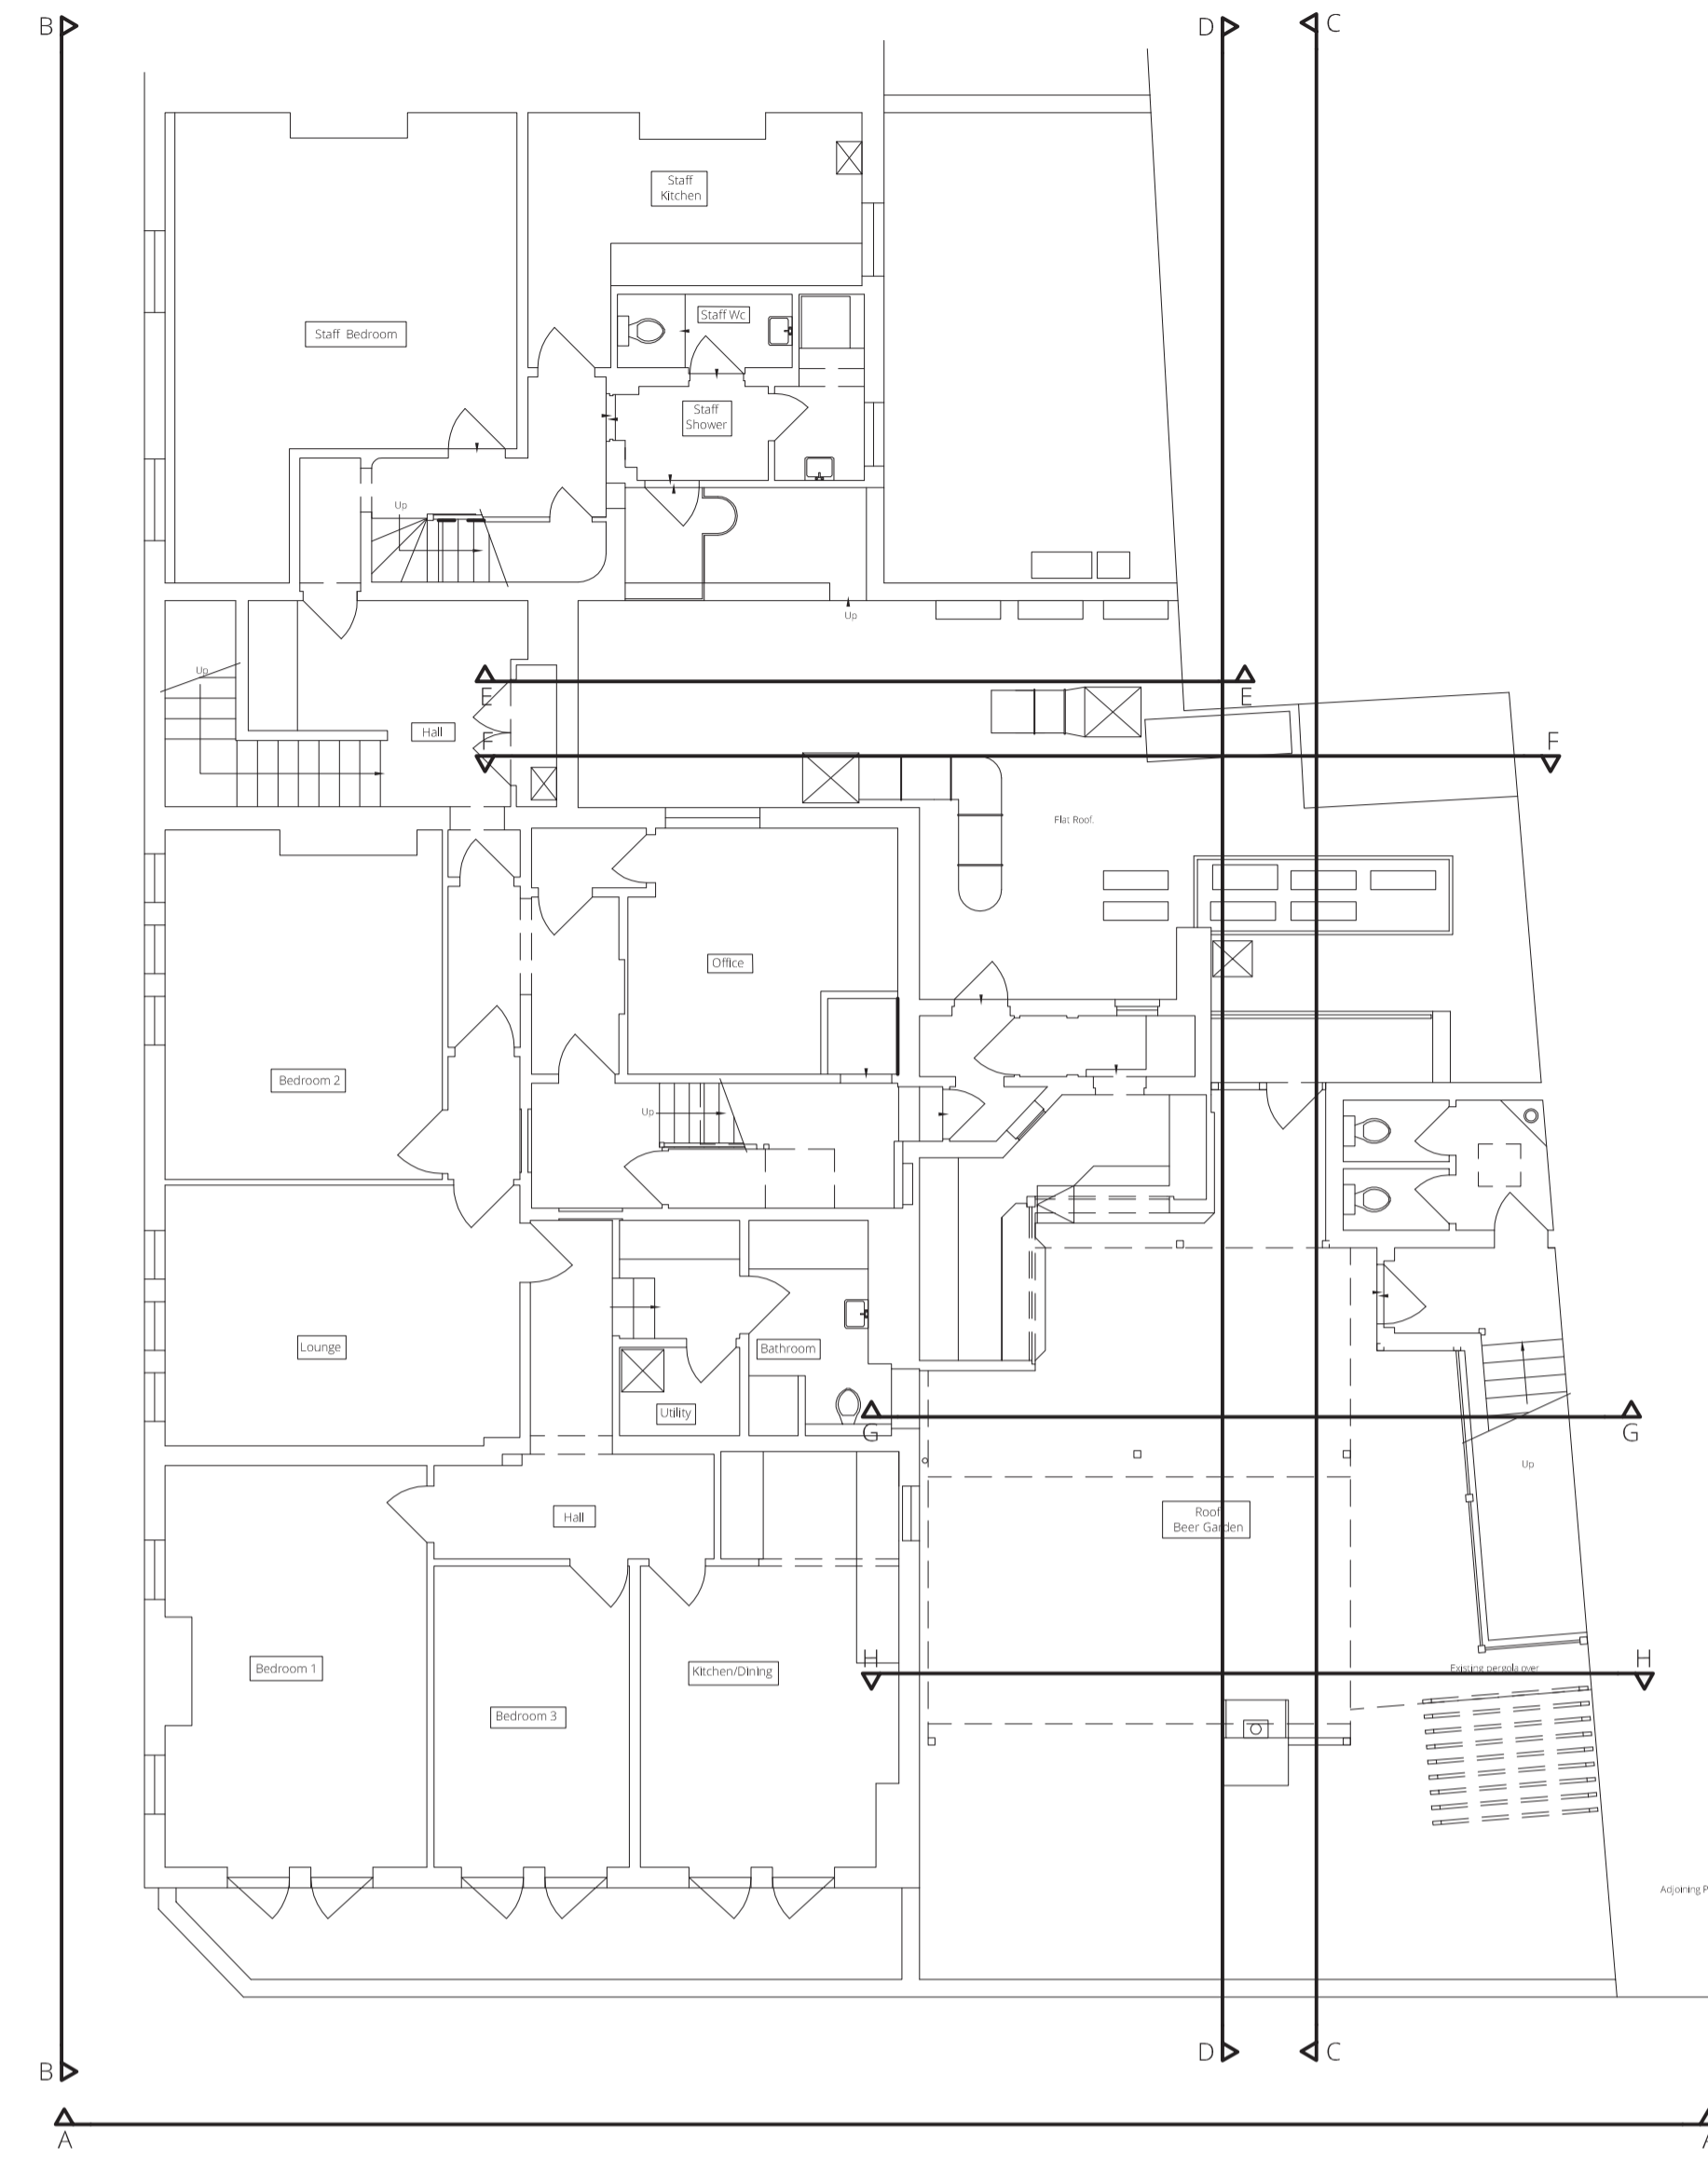


Location Plan  
Scale 1:100

©This drawing is the property of Harrison Company Limited. Copyright is reserved by them and the drawing issued on condition that it is not copied either wholly or part without the consent in writing of Harrison Company Limited. Figured dimensions to take preference over those scaled. All dimensions to be checked on site before commencement of any work or shop drawings. This drawing is to be read in conjunction with the specification when existing.

revisions			
rev	by	date	comment
*	-	-	First Issue

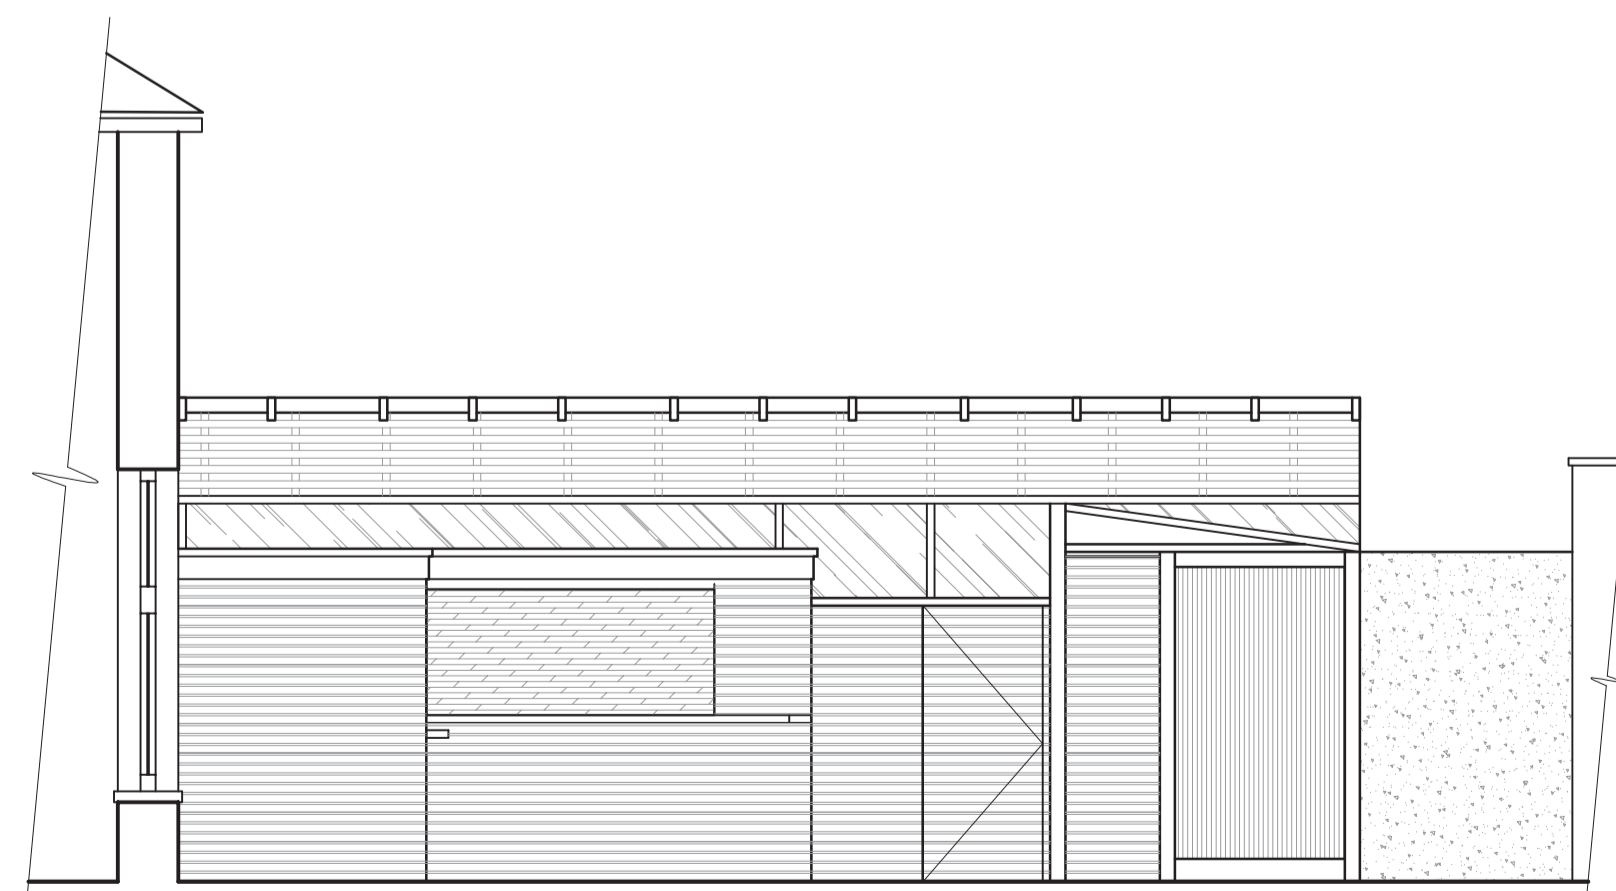

Elevation G  
Scale 1:50

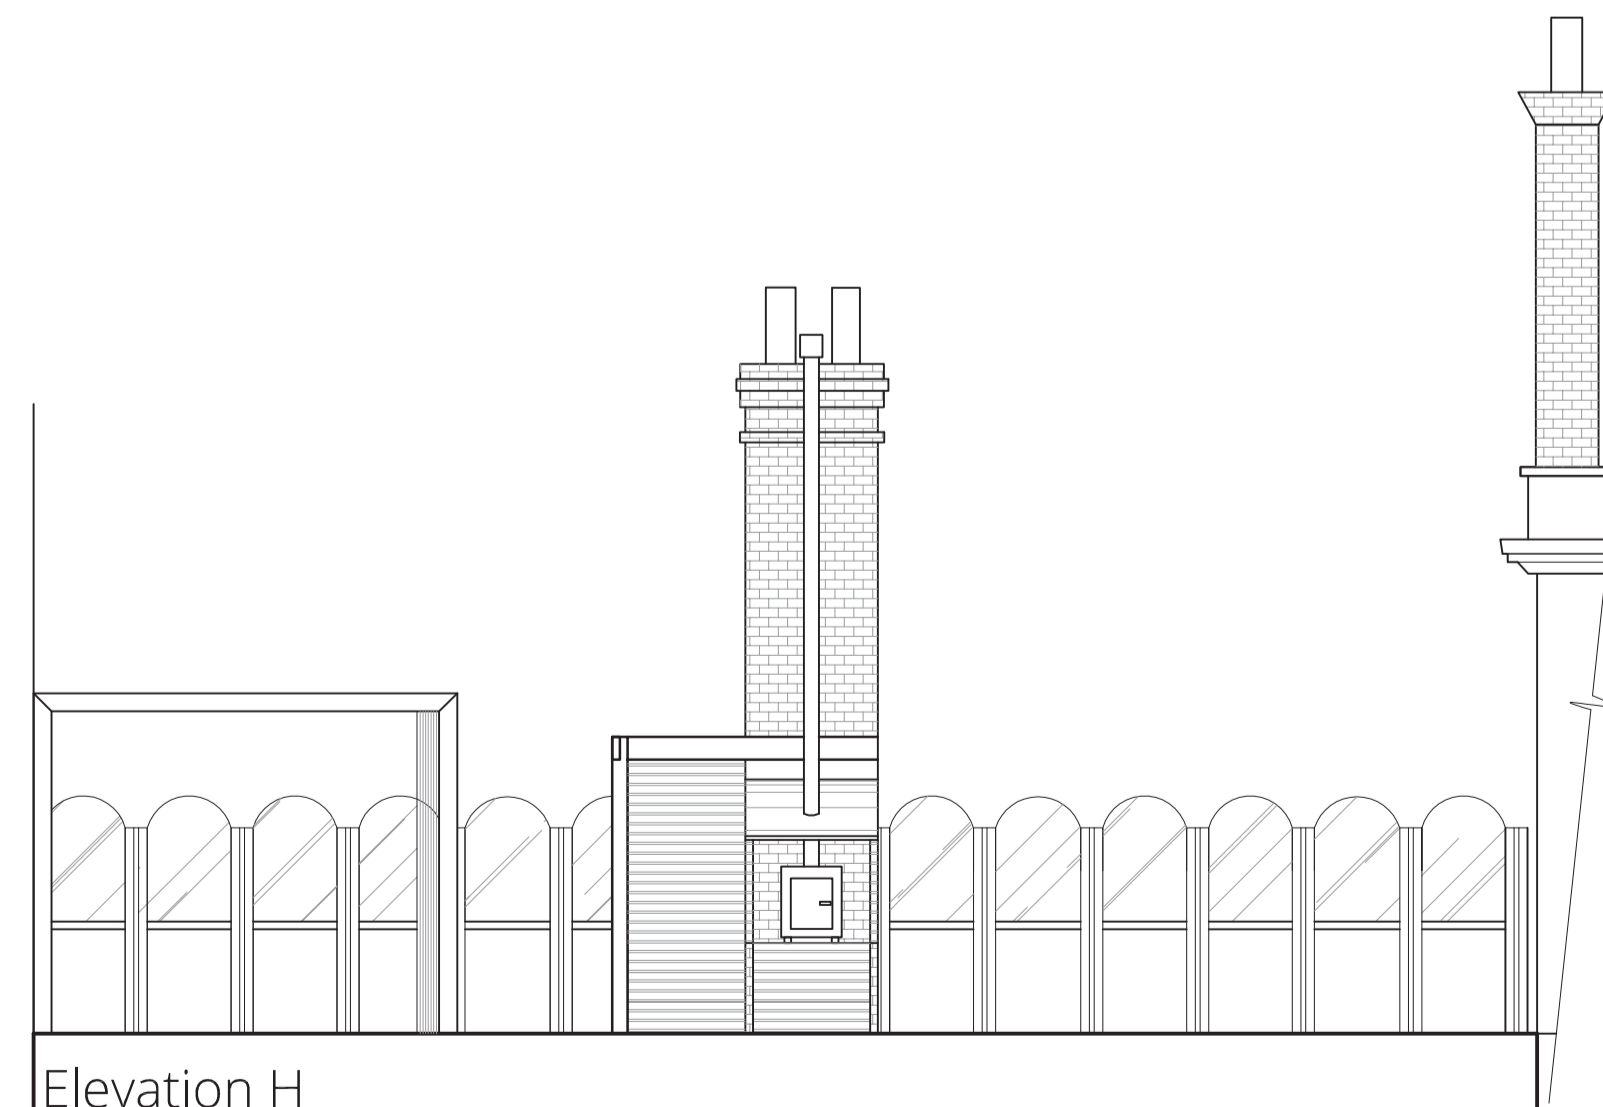

Elevation H  
Scale 1:50

**harrison**

REALISING CREATIVE ENVIRONMENTS

LONDON: 39 Margaret Street, London W1G 0JQ  
Call +44 (0)20 7493 6397

BIRMINGHAM: 15 Coleshill Street, Sutton Coldfield,  
Birmingham B72 1SD  
Call +44 (0)121 321 3030

info@harrison.hn www.harrison.hn

client

**Young & Co.**

project

The Alexandra  
33 Wimbledon Hill Road, Wimbledon  
London. SW19 7NE

title

Existing External Elevations  
Sheet 3 of 3

drawn

JGM

check

KG

scale  
@ A1

1:50, 1:100

date

Nov '14

project/dwg no.

3219/06/\*