


revisions			
rev	by	date	comment
A	JGM	23.12.14	Extract to new kitchen added
B	JGM	14.04.15	Sheds removed.



Elevation A
Scale 1:50

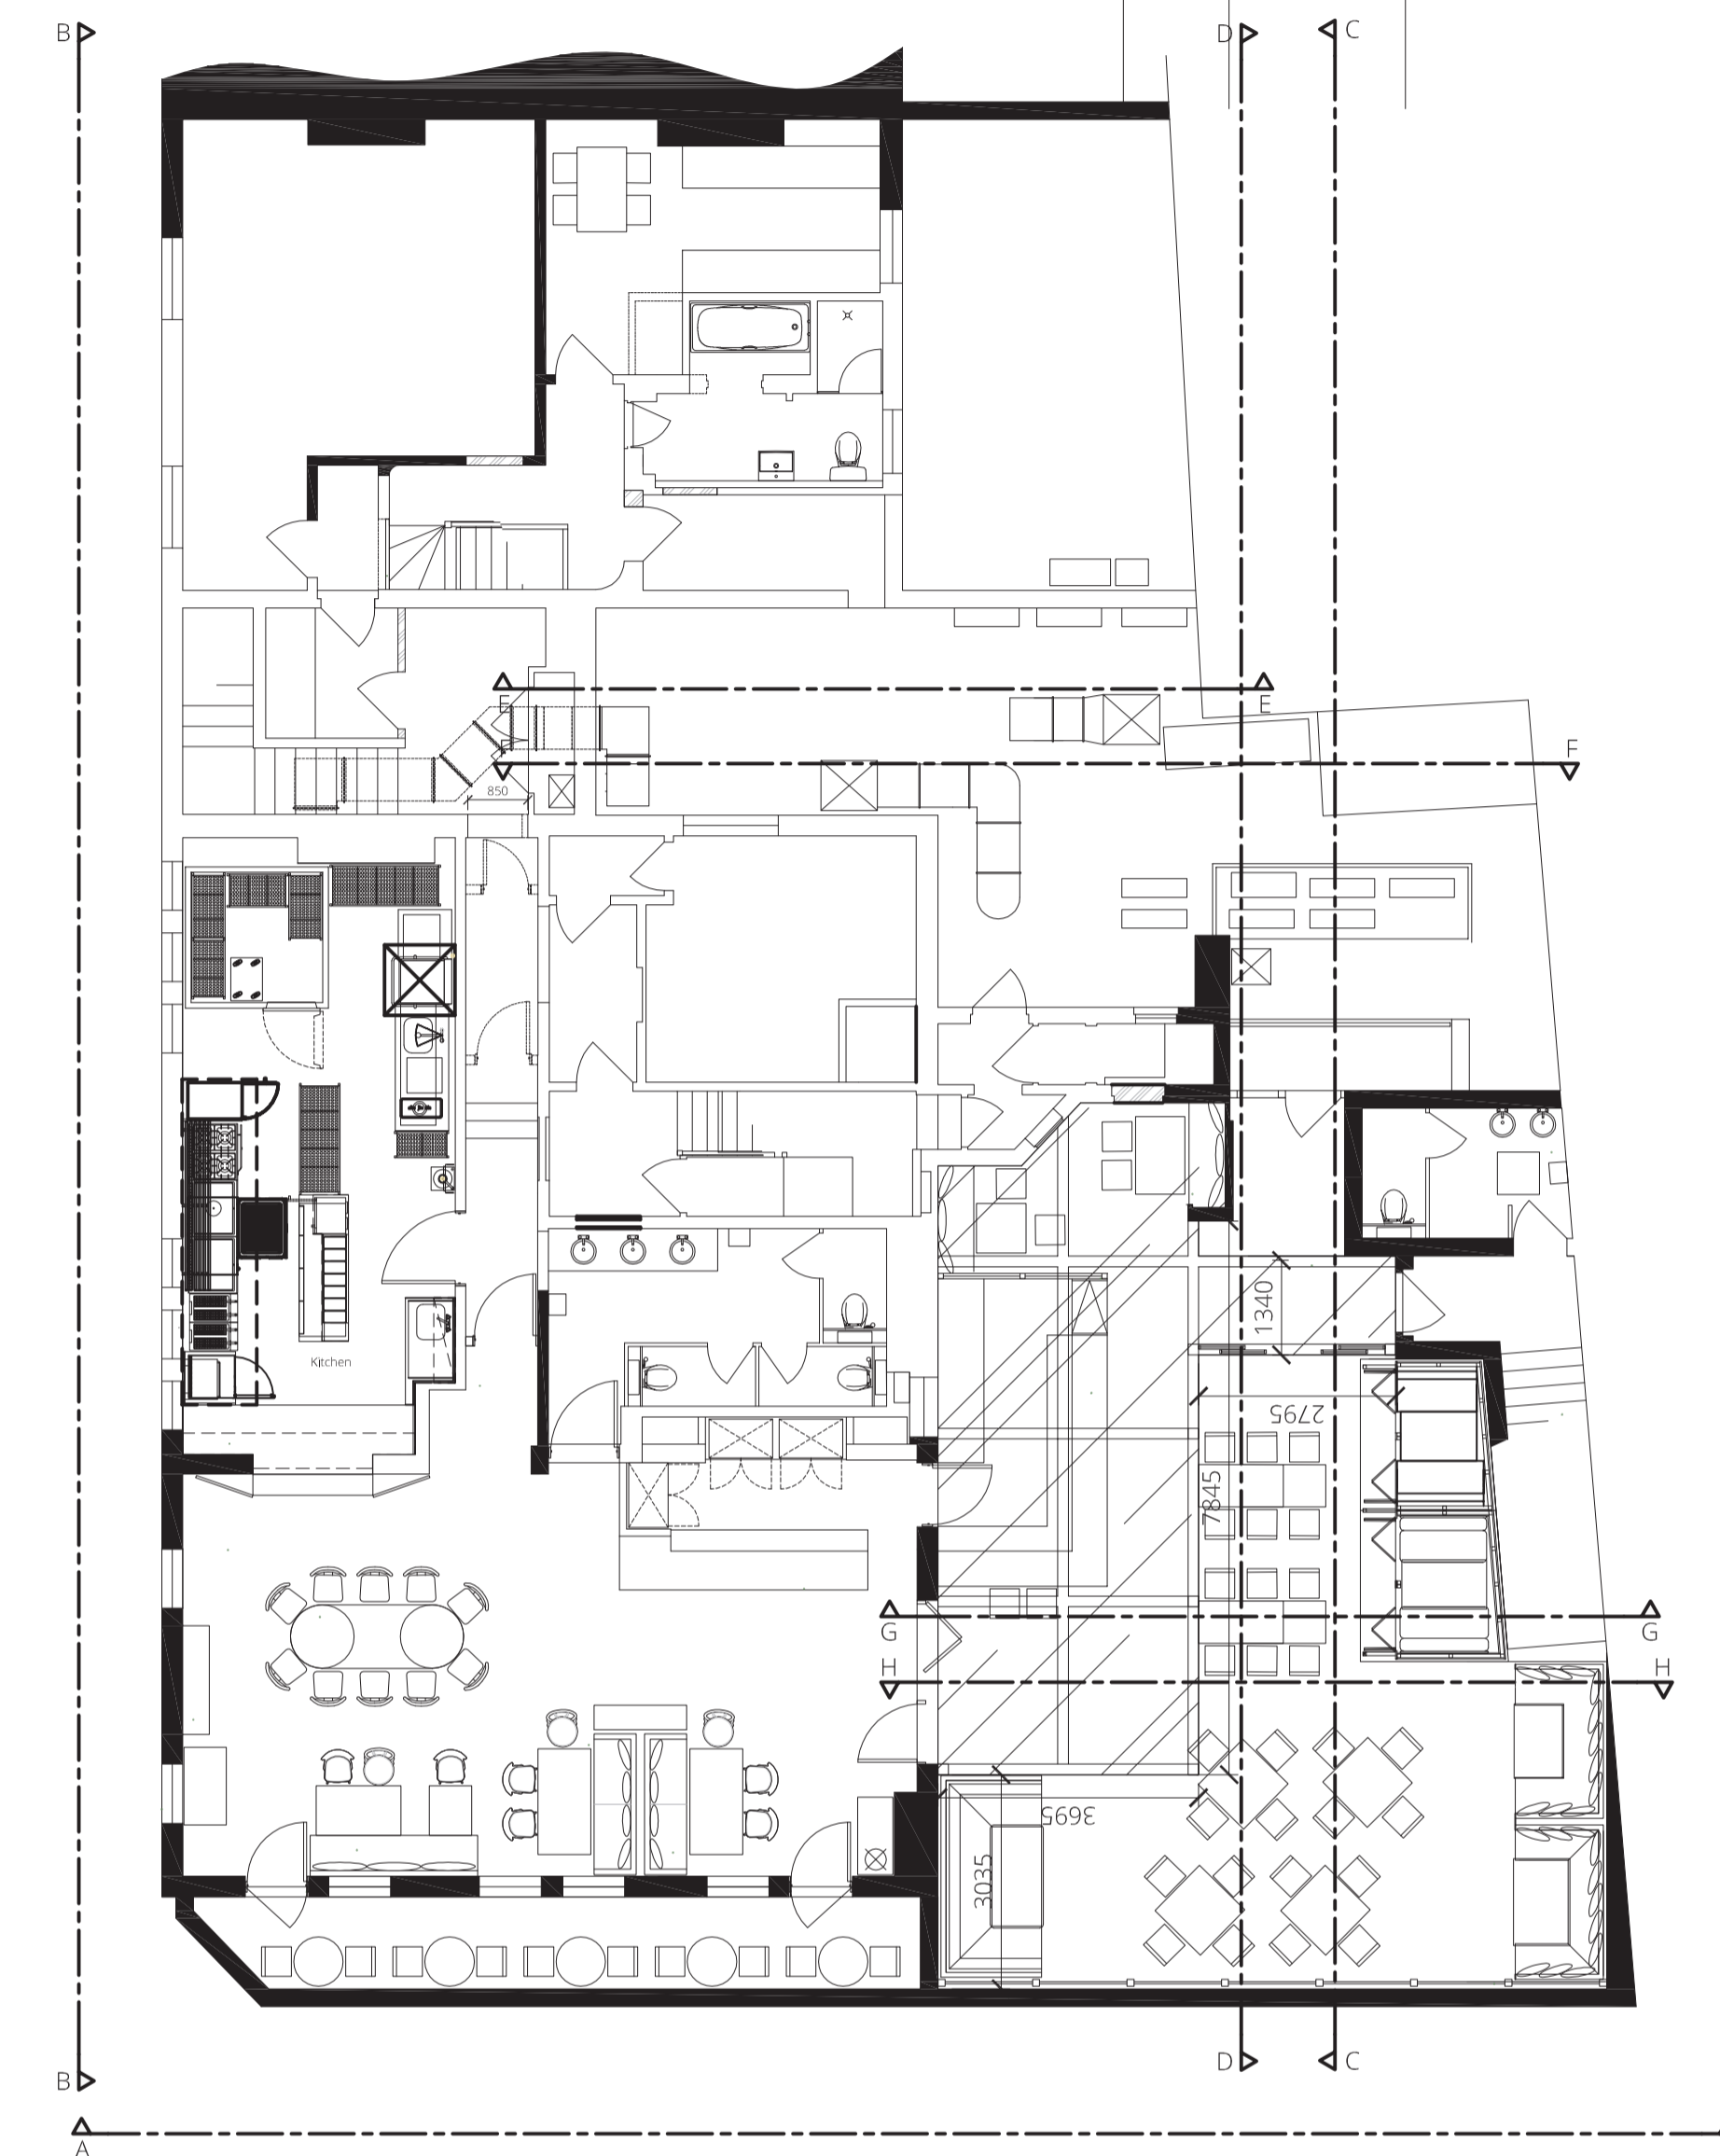

Location Plan
Scale 1:100



Elevation B
Scale 1:50

harrison

REALISING CREATIVE ENVIRONMENTS

LONDON: 39 Margaret Street, London W1G 0JQ
Call +44 (0)20 7493 6397

BIRMINGHAM: 15 Coleshill Street, Sutton Coldfield,
Birmingham B72 1SD
Call +44 (0)121 321 3030

info@harrison.hn www.harrison.hn

client

Young & Co.

project

The Alexandra
33 Wimbledon Hill Road, Wimbledon
London, SW19 7NE

title

Proposed External Elevations
Sheet 1 of 3

drawn JGM

check KG

scale @ A1 1:50, 1:100



date Nov '14

project/dwg no.


3219/07/B

©This drawing is the property of Harrison Company Limited. Copyright is reserved by them and the drawing issued on condition that it is not copied either wholly or part without the consent in writing of Harrison Company Limited. Figured dimensions to take preference over those scaled. All dimensions to be checked on site before commencement of any work or shop drawings. This drawing is to be read in conjunction with the specification when existing.


revisions			
rev	by	date	comment
A	JGM	23.12.14	Extract to new kitchen added
B	JGM	14.04.15	Sheds to Wimbledon Hill Road side removed.

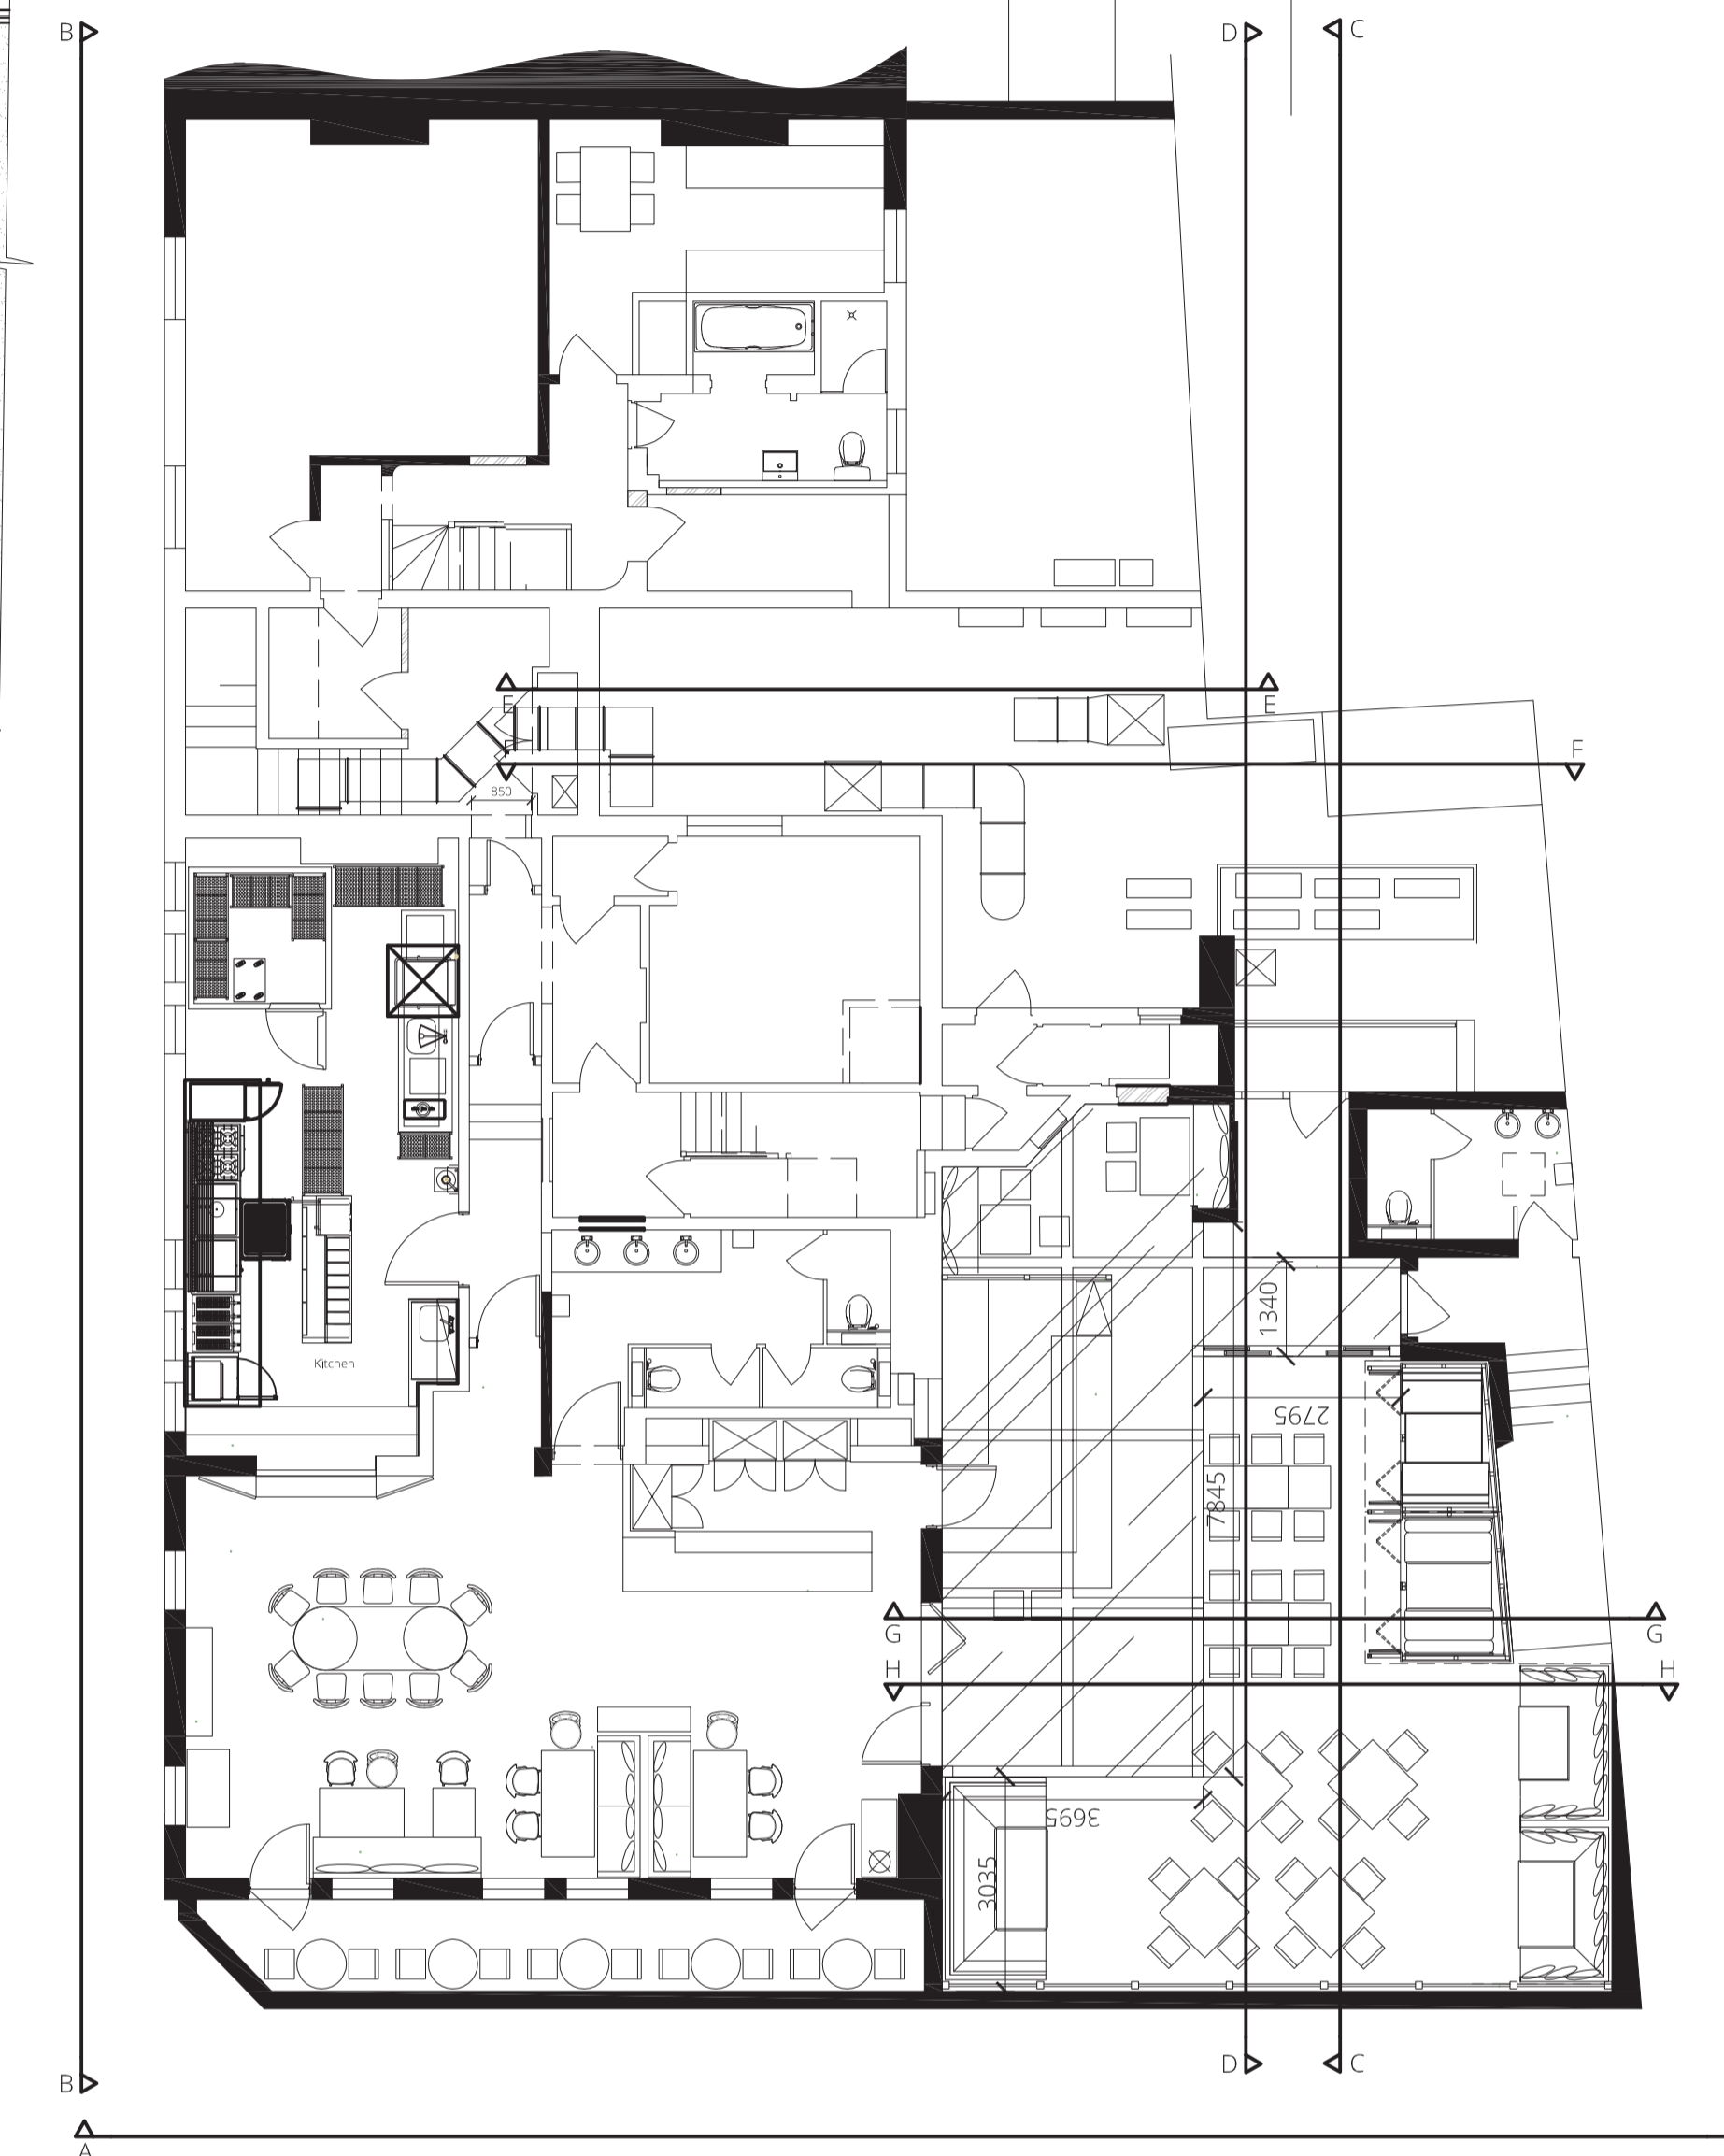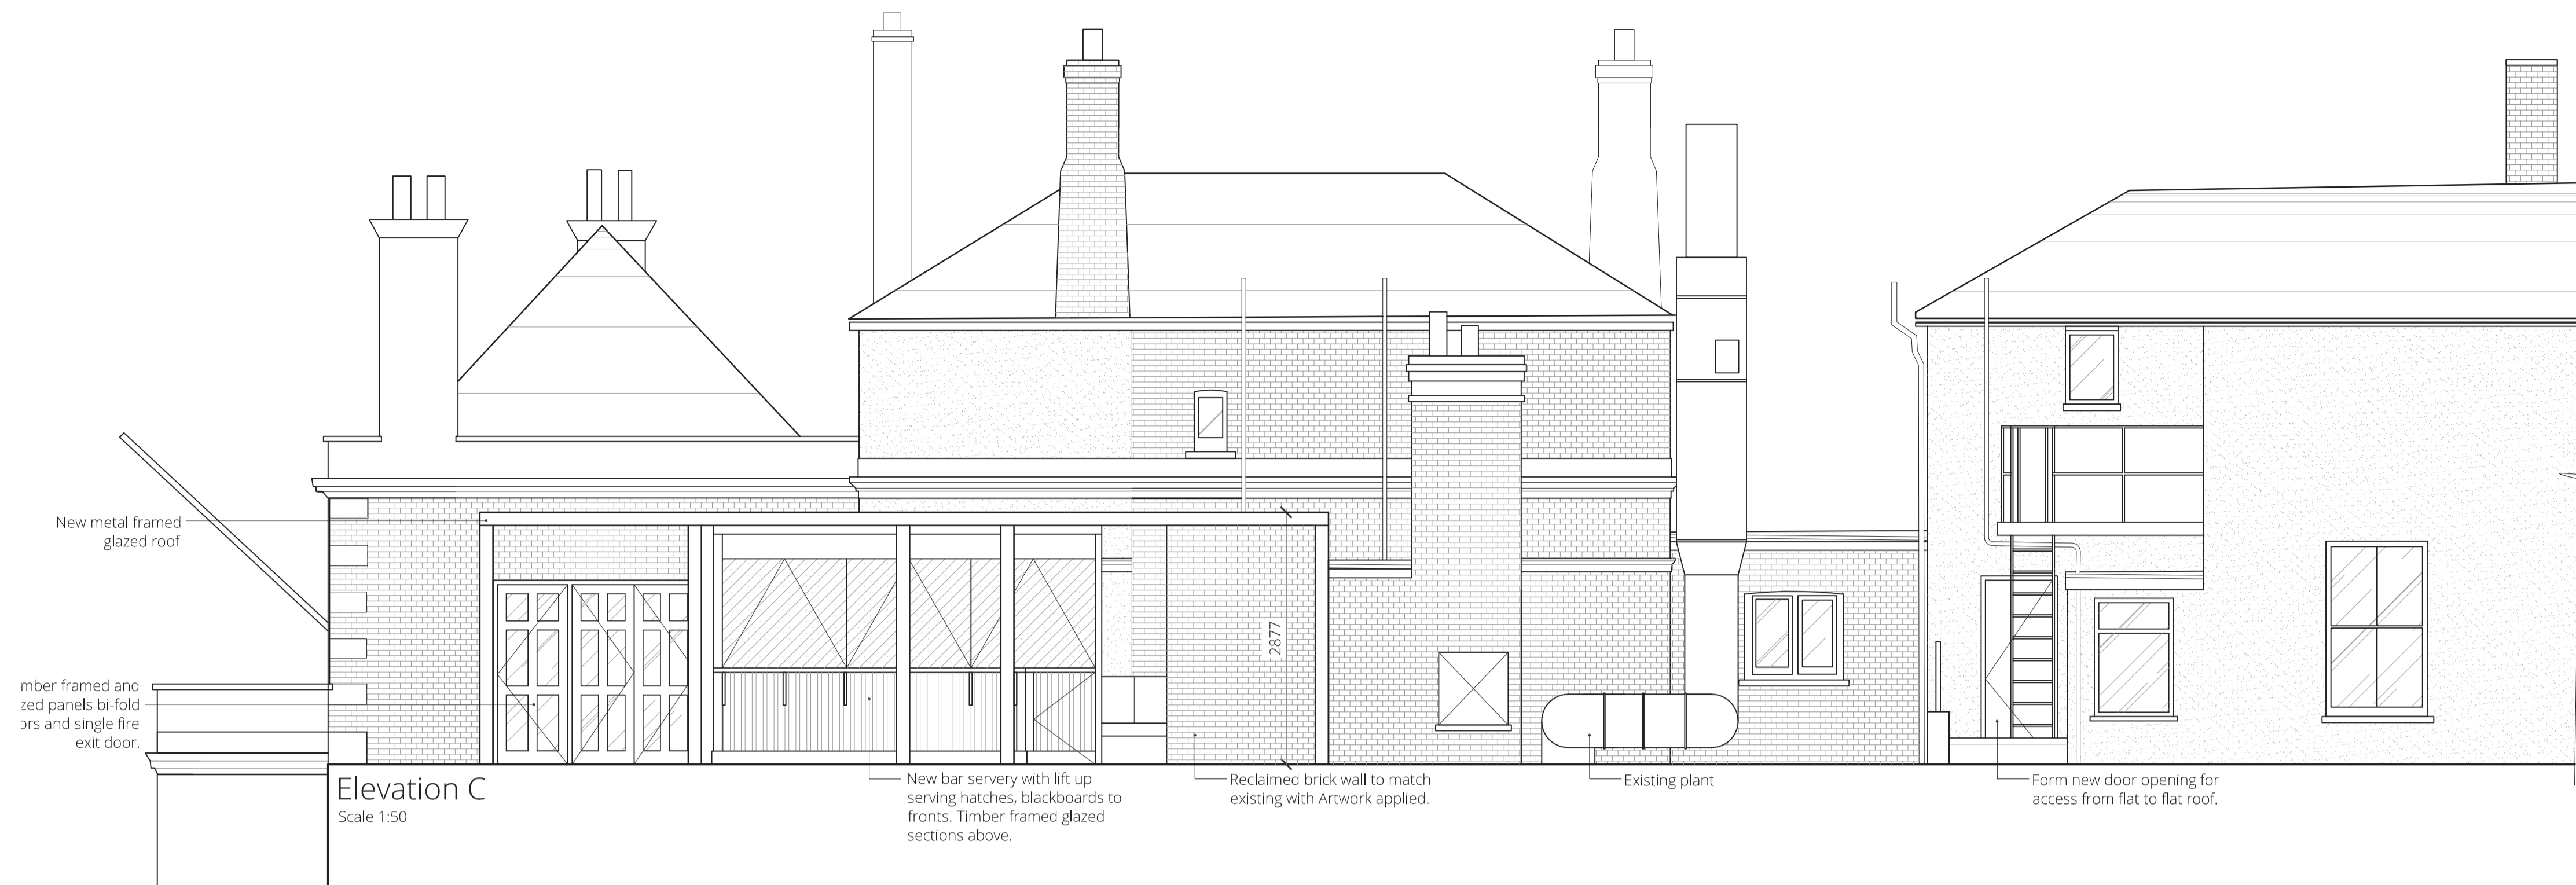

Location Plan
Scale 1:100

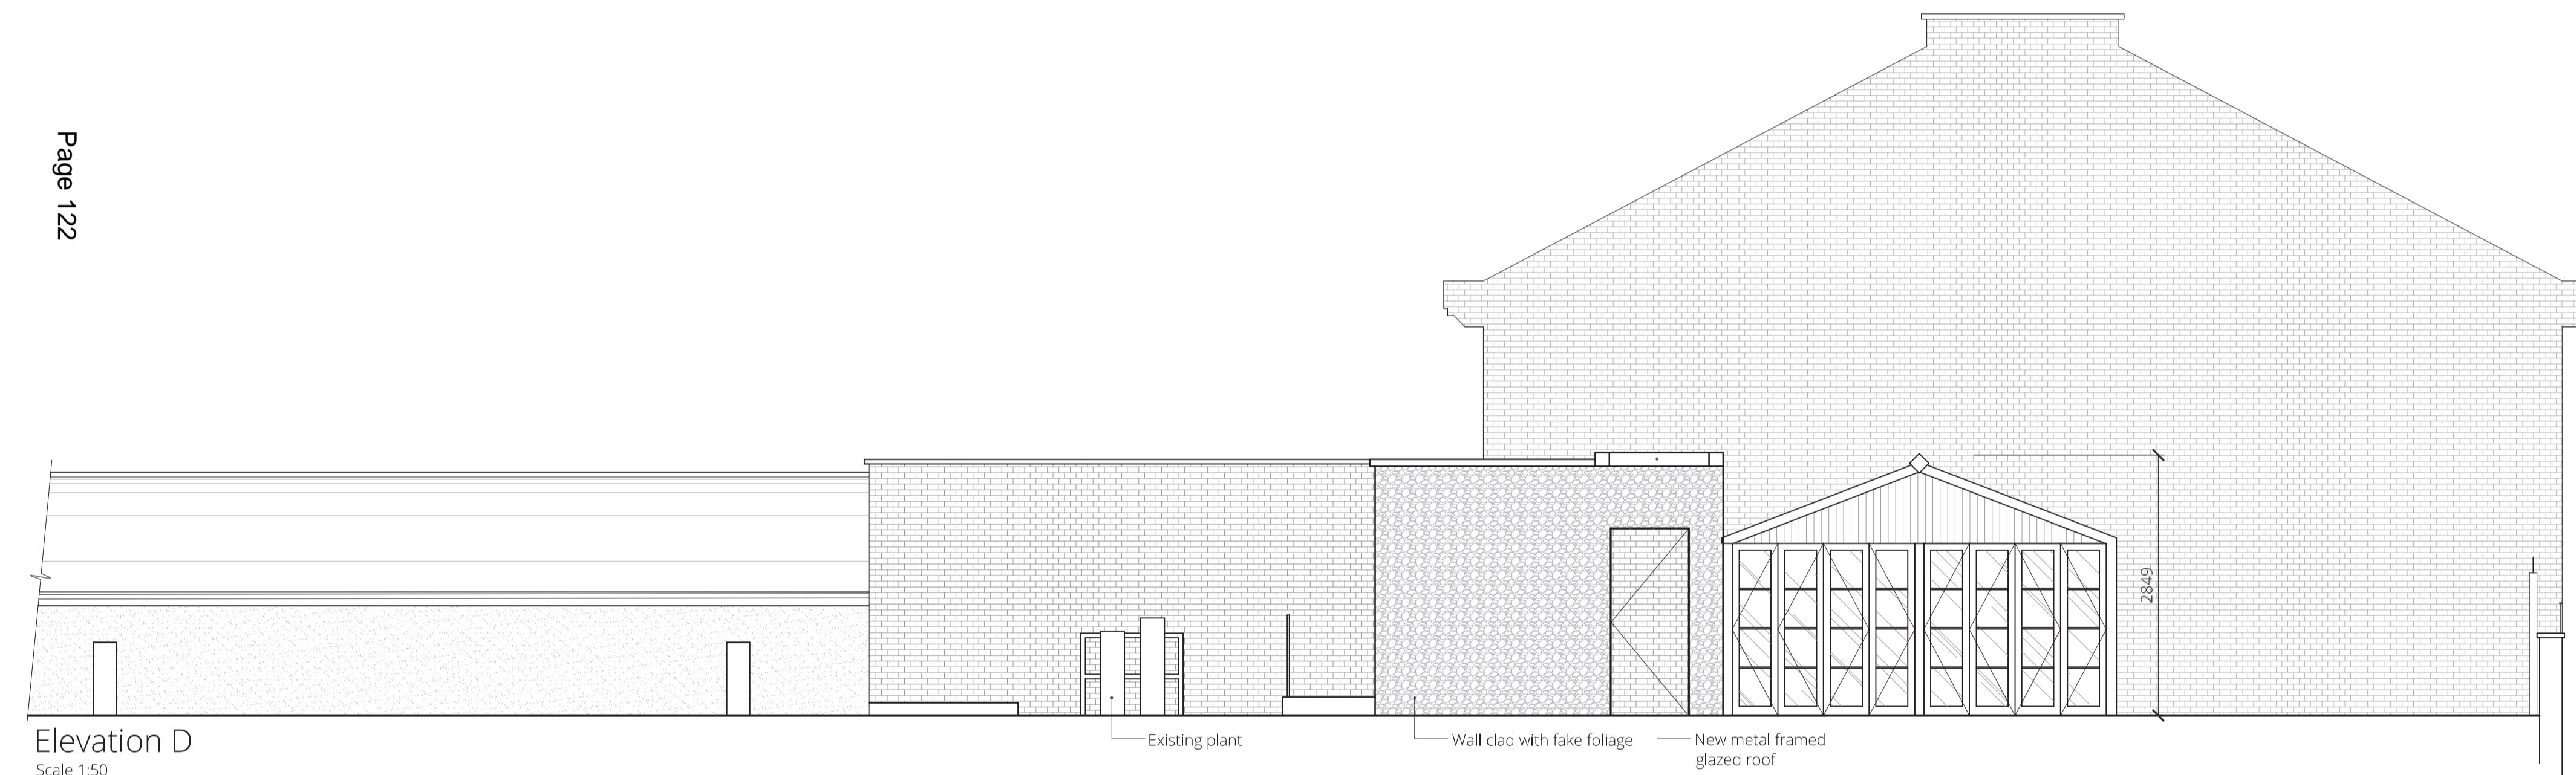

Elevation D
Scale 1:50

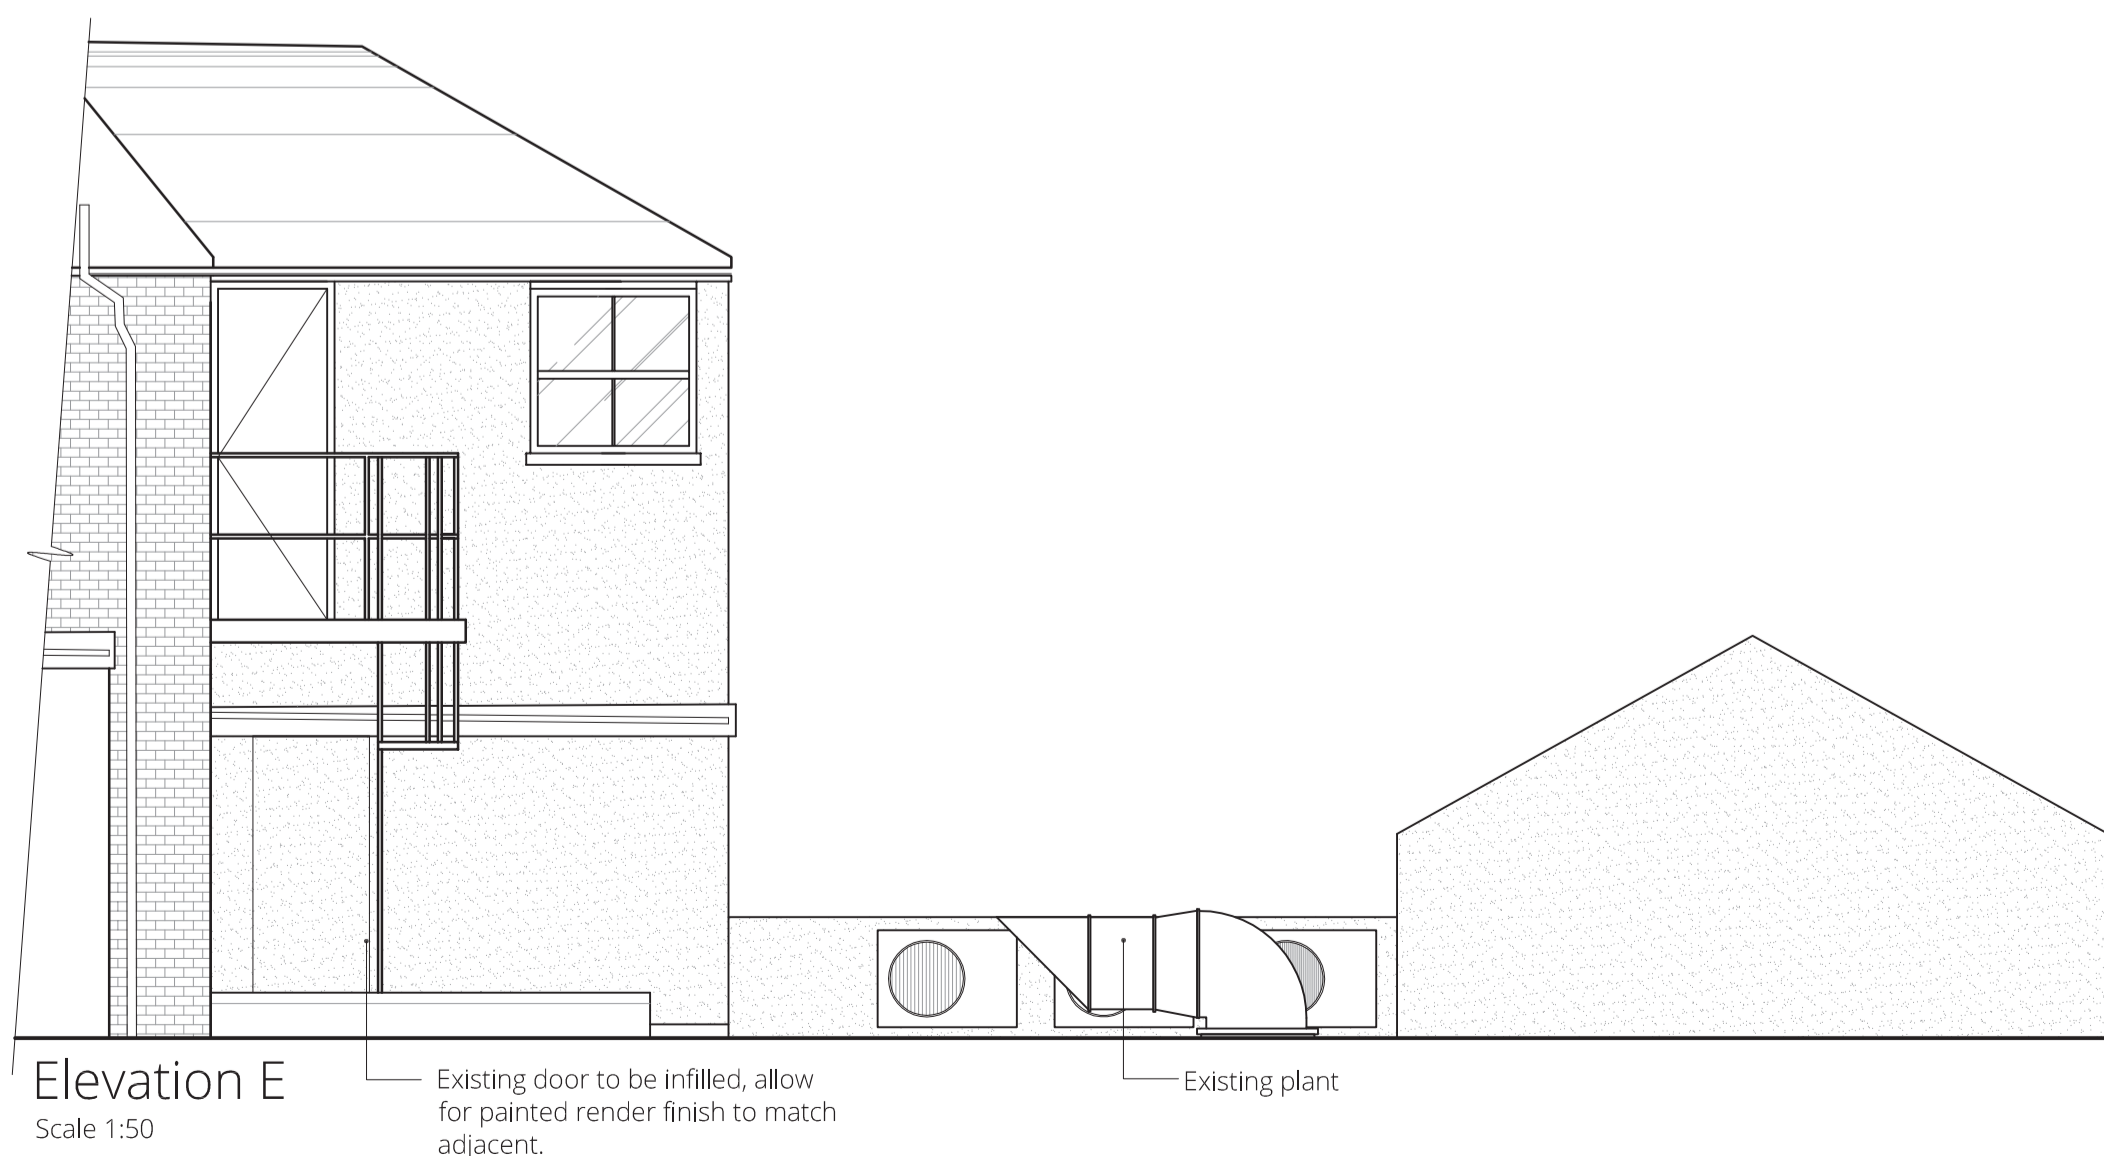

Elevation E
Scale 1:50

harrison

REALISING CREATIVE ENVIRONMENTS

LONDON: 39 Margaret Street, London W1G 0JQ
Call +44 (0)20 7493 6397

BIRMINGHAM: 15 Coleshill Street, Sutton Coldfield,
Birmingham B72 1SD
Call +44 (0)121 321 3030

info@harrison.hn www.harrison.hn

client

Young & Co.

project

The Alexandra
33 Wimbledon Hill Road, Wimbledon
London. SW19 7NE

title

Proposed External Elevations
Sheet 2 of 3

drawn

JGM

check

KG

scale @ A1

1:50, 1:100

date

Nov '14


project/dwg no.

3219/08/B


revisions			
rev	by	date	comment
A	JGM	23.12.14	Extract to new kitchen added




Elevation F
Scale 1:50

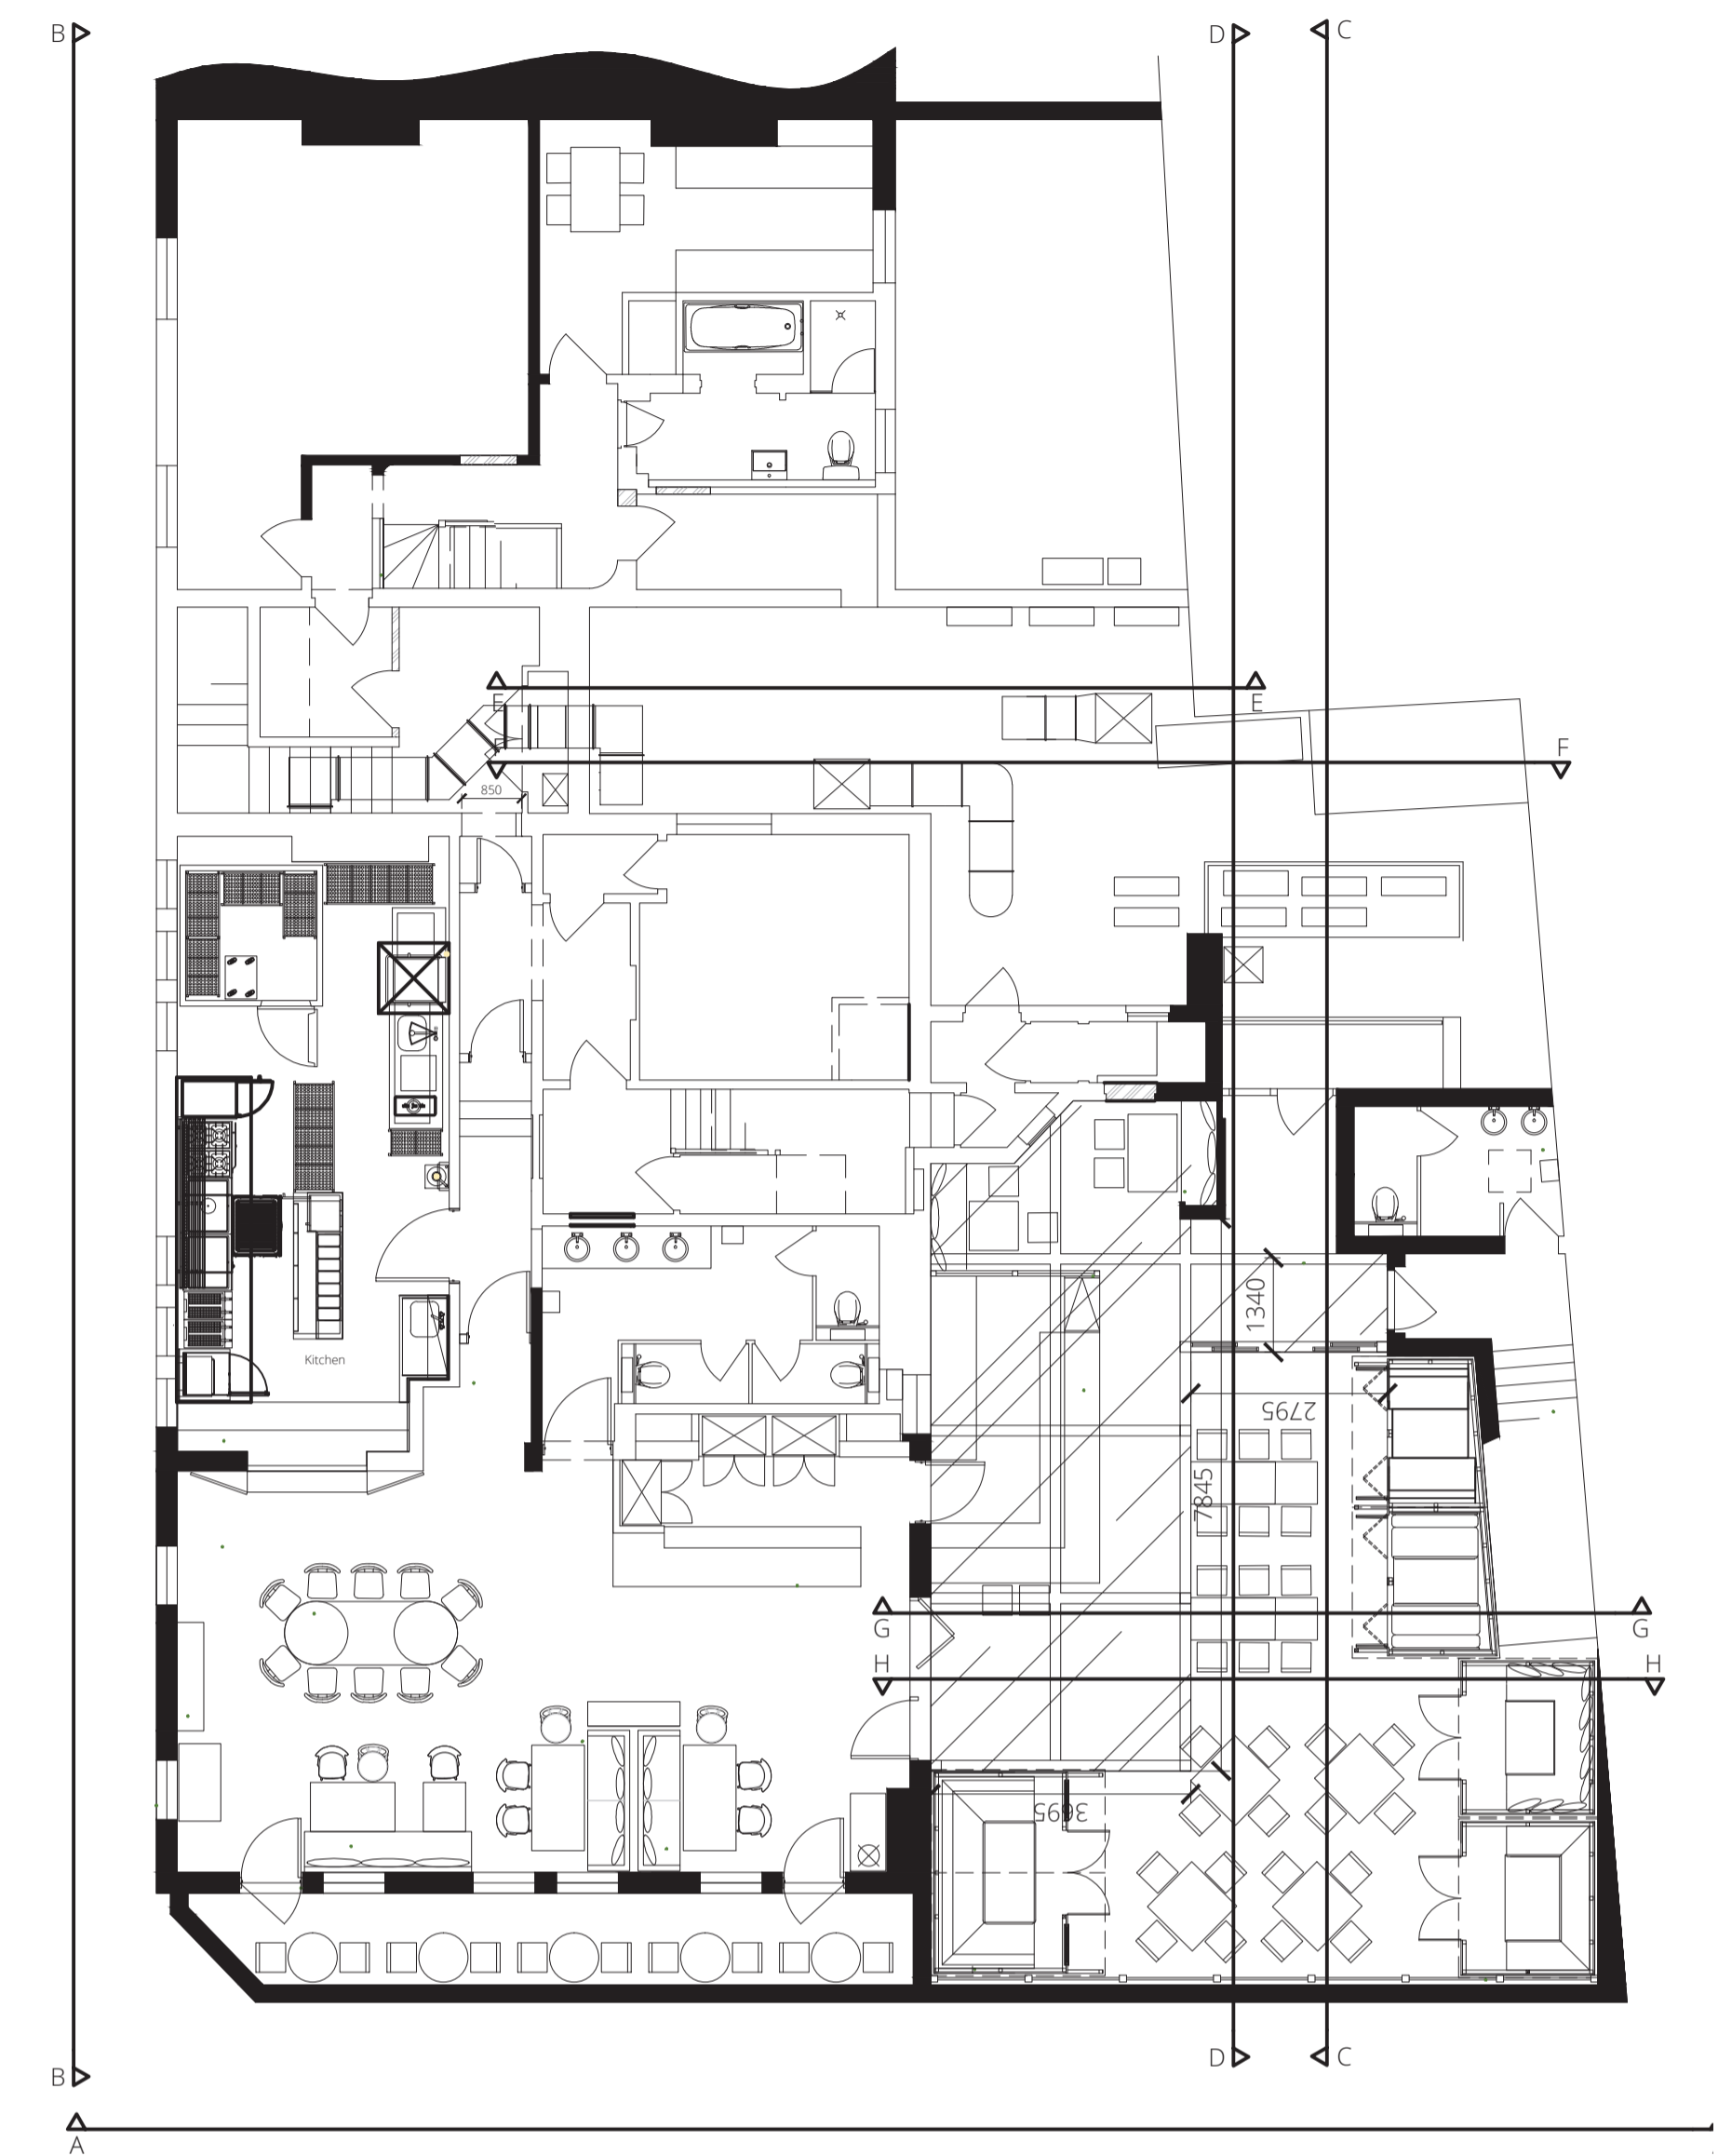

Location Plan
Scale 1:100

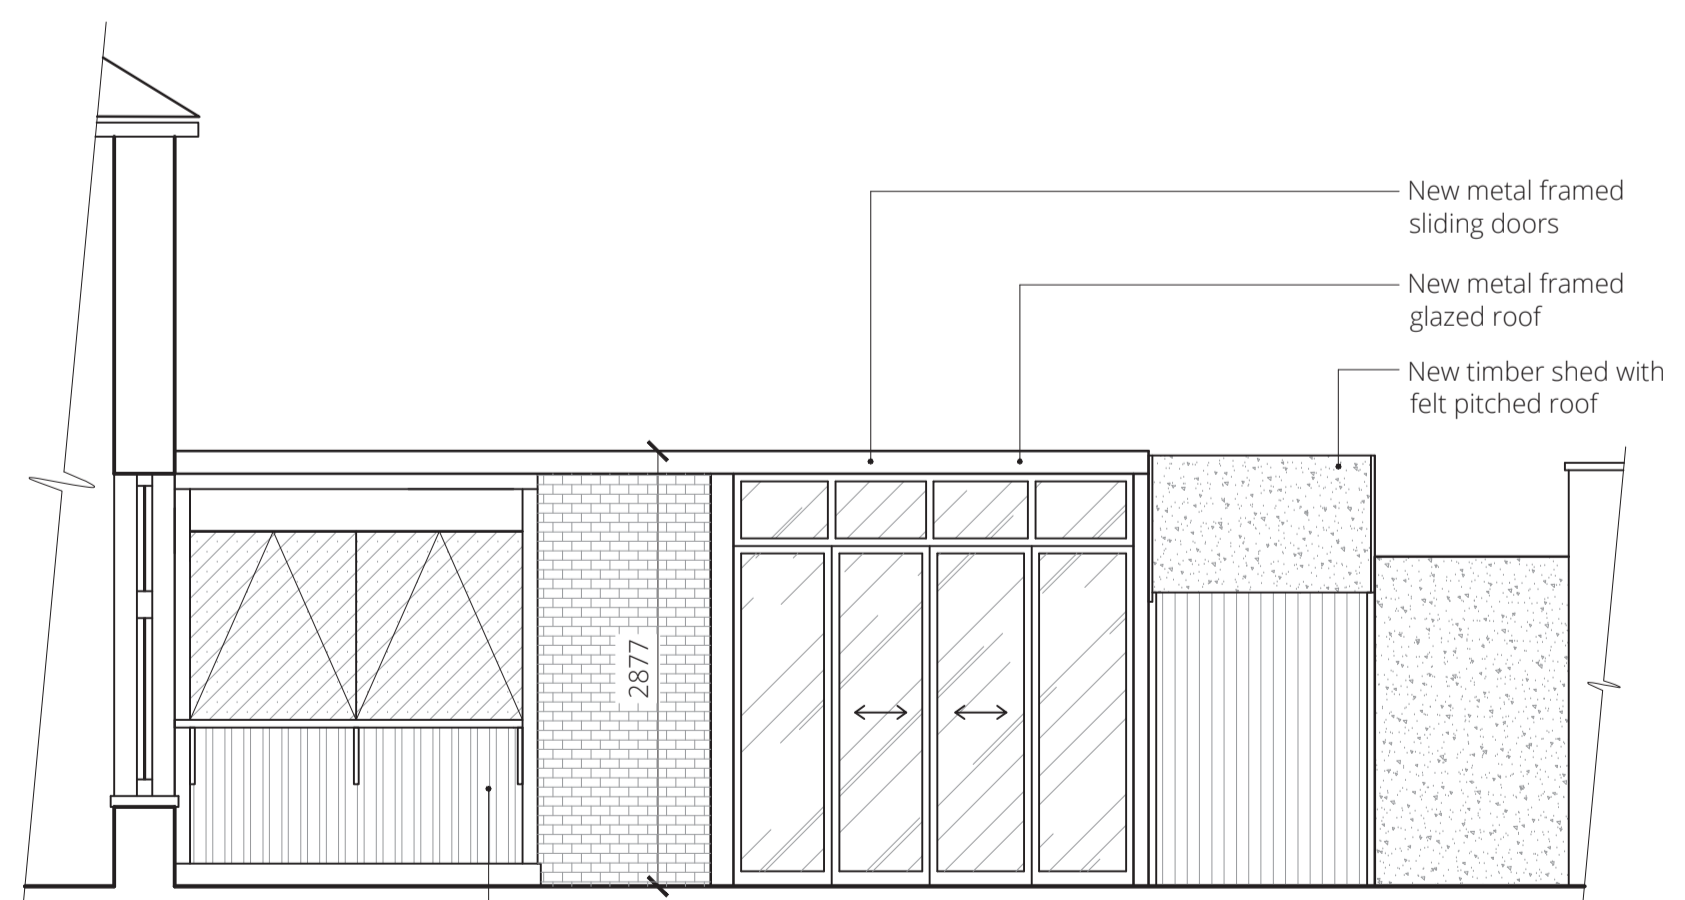

Elevation G
Scale 1:50

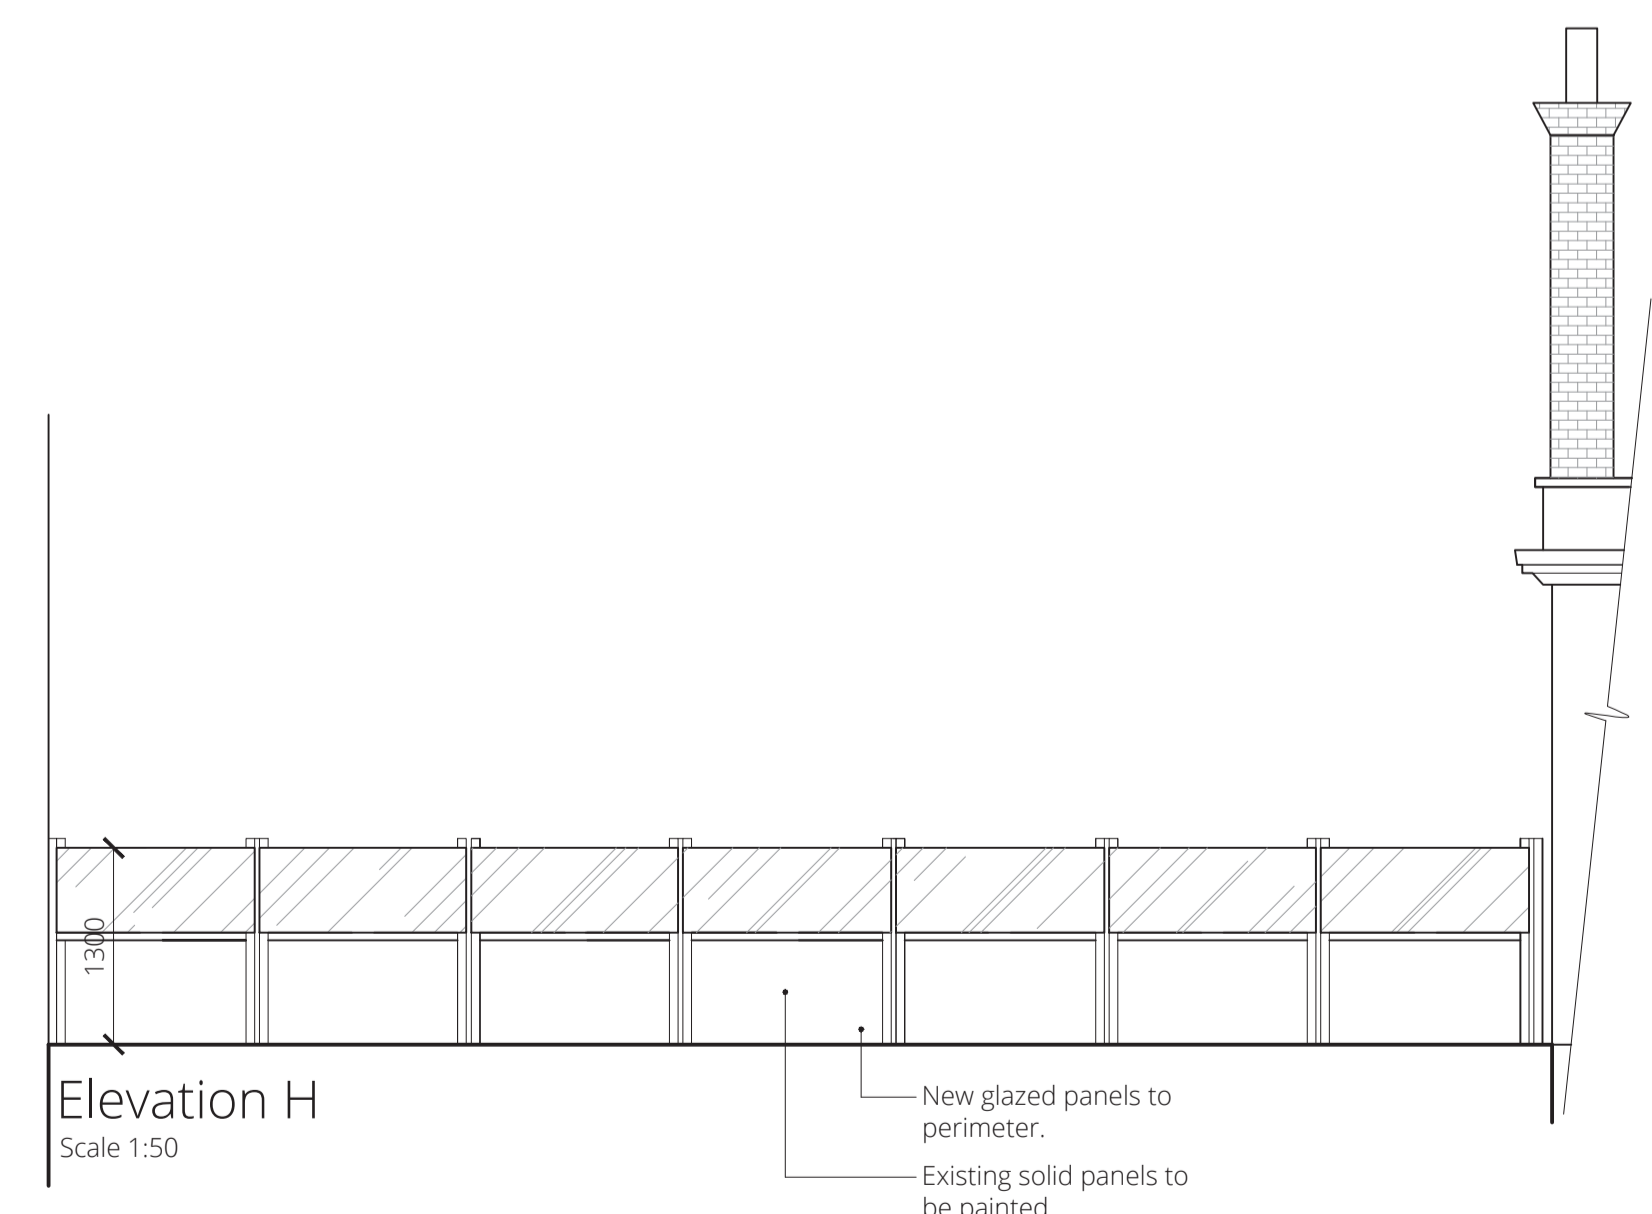

Elevation H
Scale 1:50

harrison
REALISING CREATIVE ENVIRONMENTS

LONDON: 39 Margaret Street, London W1G 0JQ
Call +44 (0)20 7493 6397

BIRMINGHAM: 15 Coleshill Street, Sutton Coldfield, Birmingham B72 1SD
Call +44 (0)121 321 3030

info@harrison.hn www.harrison.hn

client

Young & Co.

project

The Alexandra
33 Wimbledon Hill Road, Wimbledon
London. SW19 7NE

title

Proposed External Elevations
Sheet 3 of 3

drawn JGM

check KG

scale @ A1 1:50, 1:100

date Nov '14

project/dwg no.

3219/09/A

This page is intentionally left blank