



This map is based on Ordnance Survey material with the permission of Ordnance Survey on behalf of HMSO. Unauthorised reproduction infringes Crown Copyright and may lead to prosecution or Civil proceedings. London Borough of Merton 100019259. 2012.

35 Florence Ave

Scale 1/1250

Date 7/4/2015

London Borough of Merton
 100 London Road
 Morden
 Surrey
 SM4 5DX



DEVELOPMENT CONTROL


SITE LOCATION PLAN
 AREA 2 HA
 SCALE 1:1250 on A4
 CENTRE COORDINATES: 526382, 167620




Supplied by Streetwise Maps Ltd
www.streetwise.net
 Licence No: 100047474
 23/01/2015 10:50


Project	Drawing	Scale	Drawing Nr
Proposed New Single Storey Dwelling At Rear of 35 Florence Avenue Morden SM4 6EX	Location Plan	1:1250@A4	FP/04

Scale

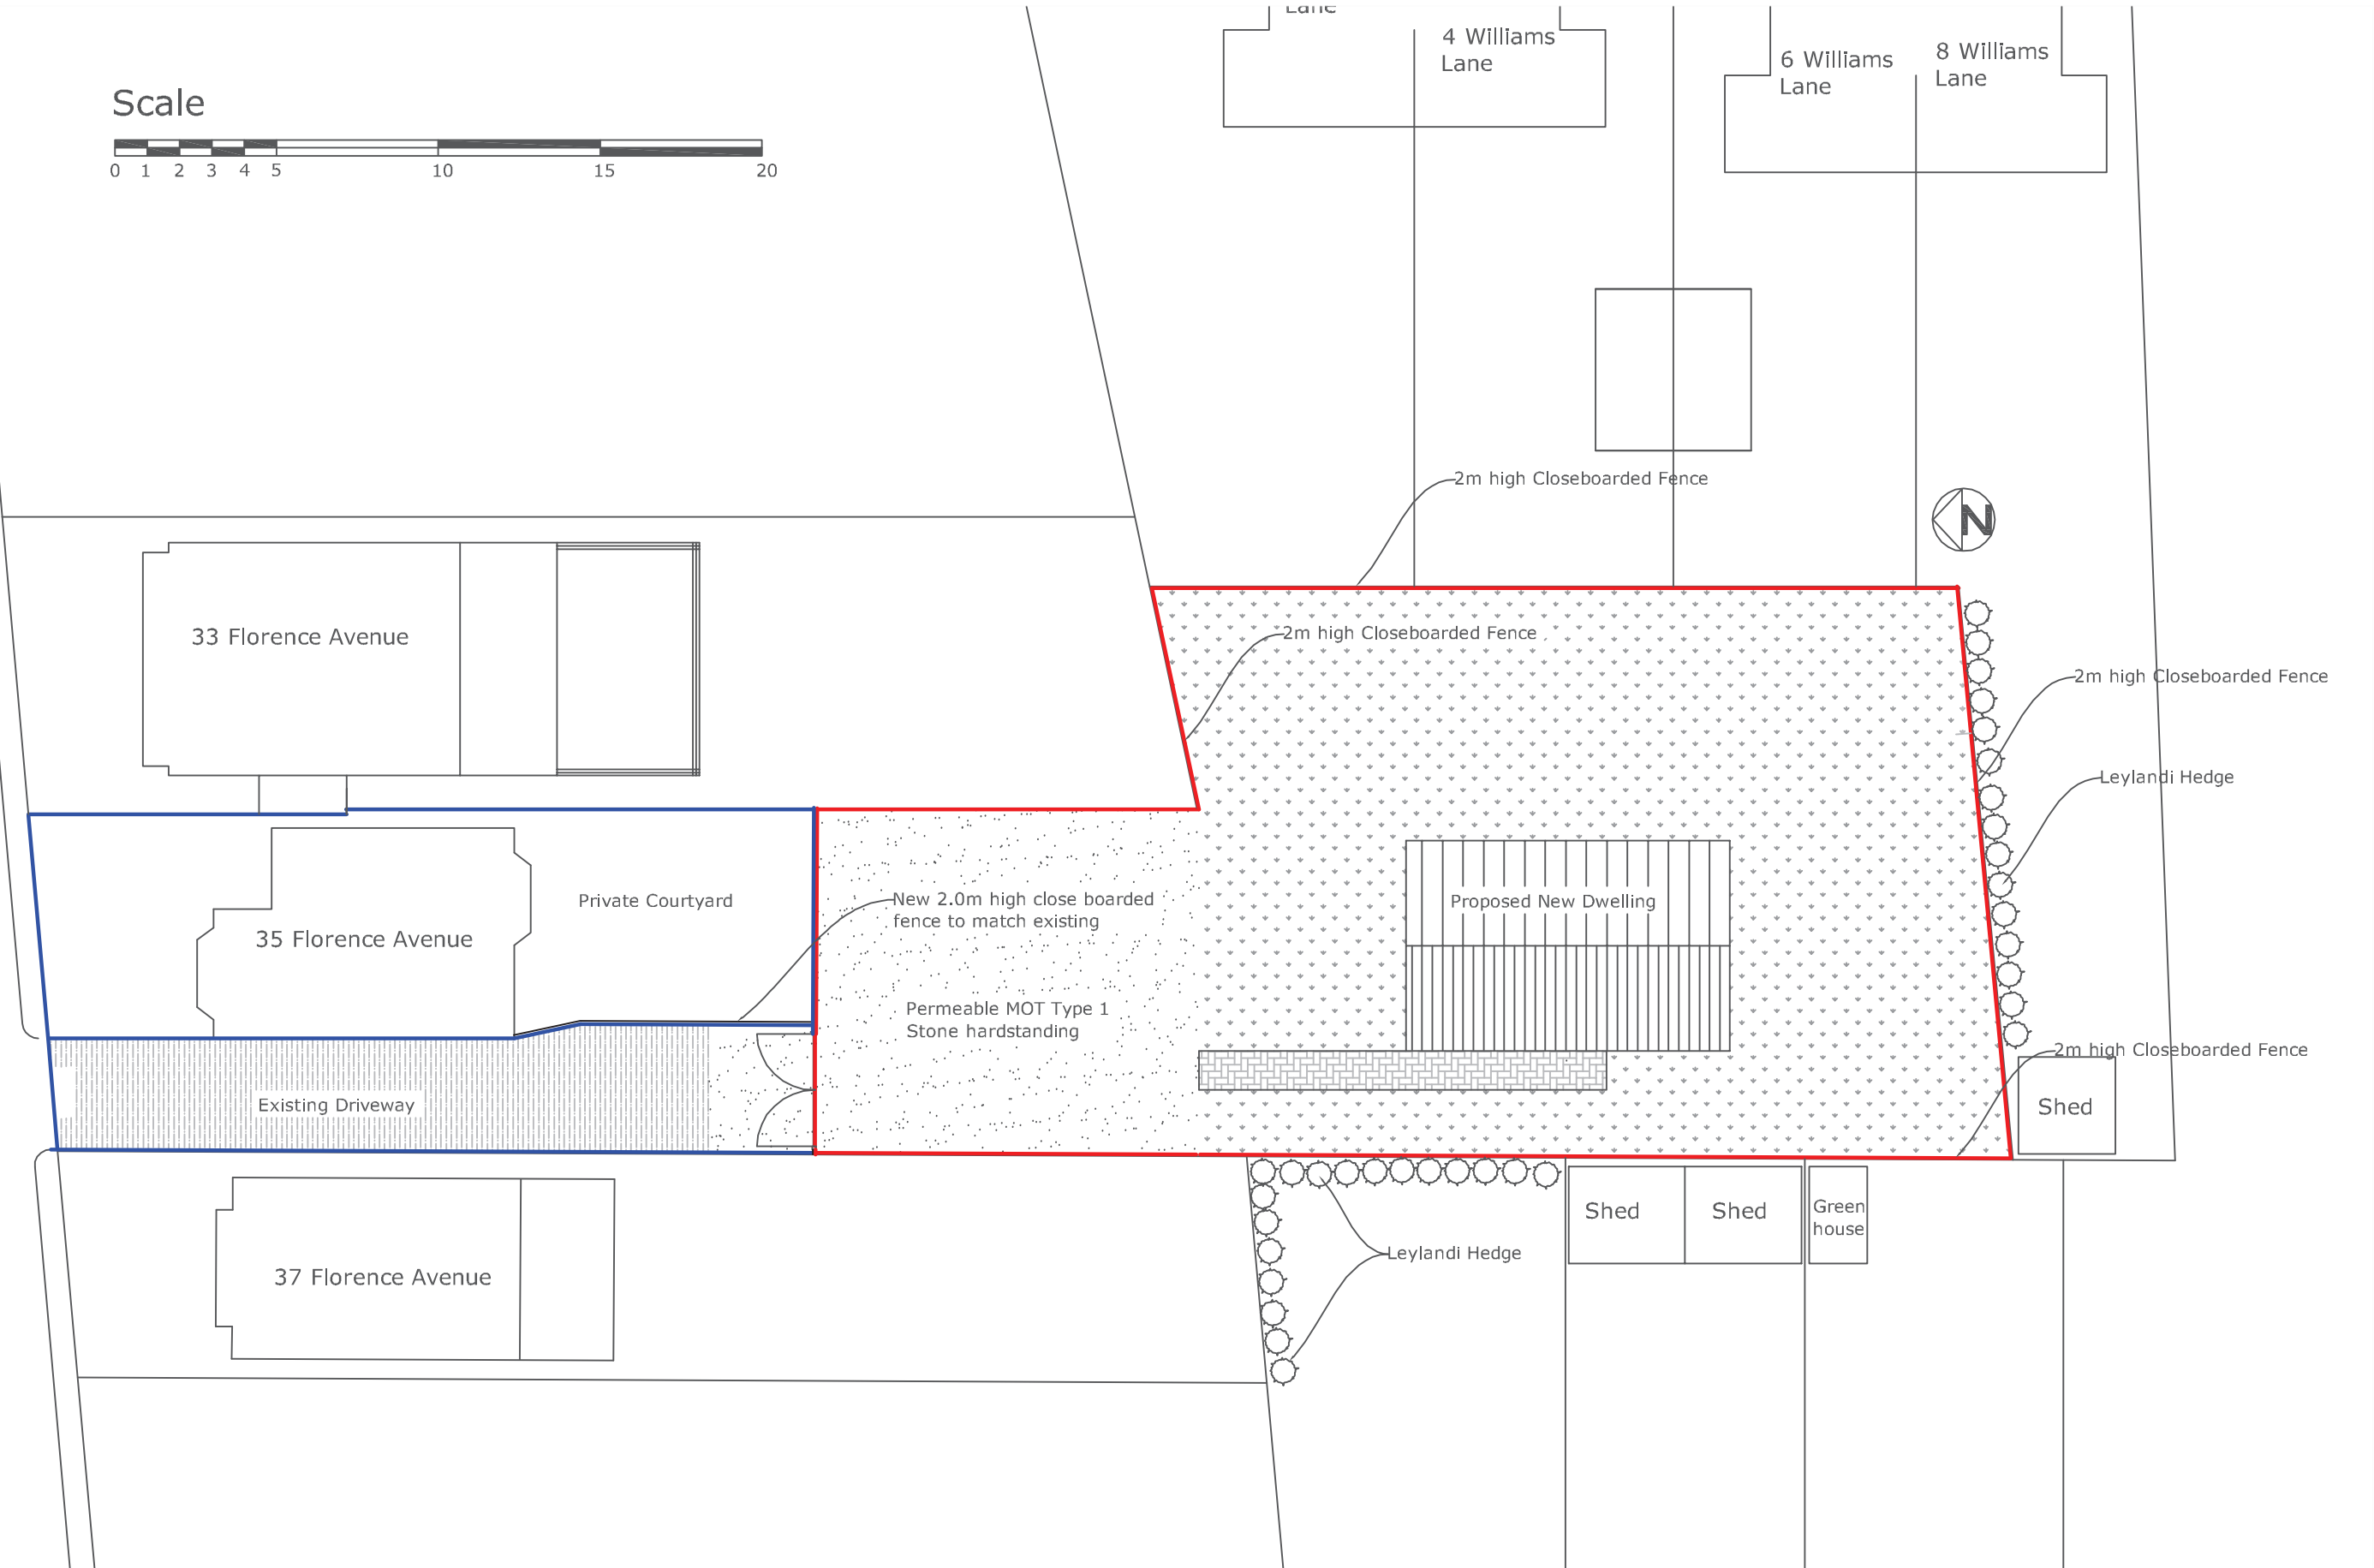


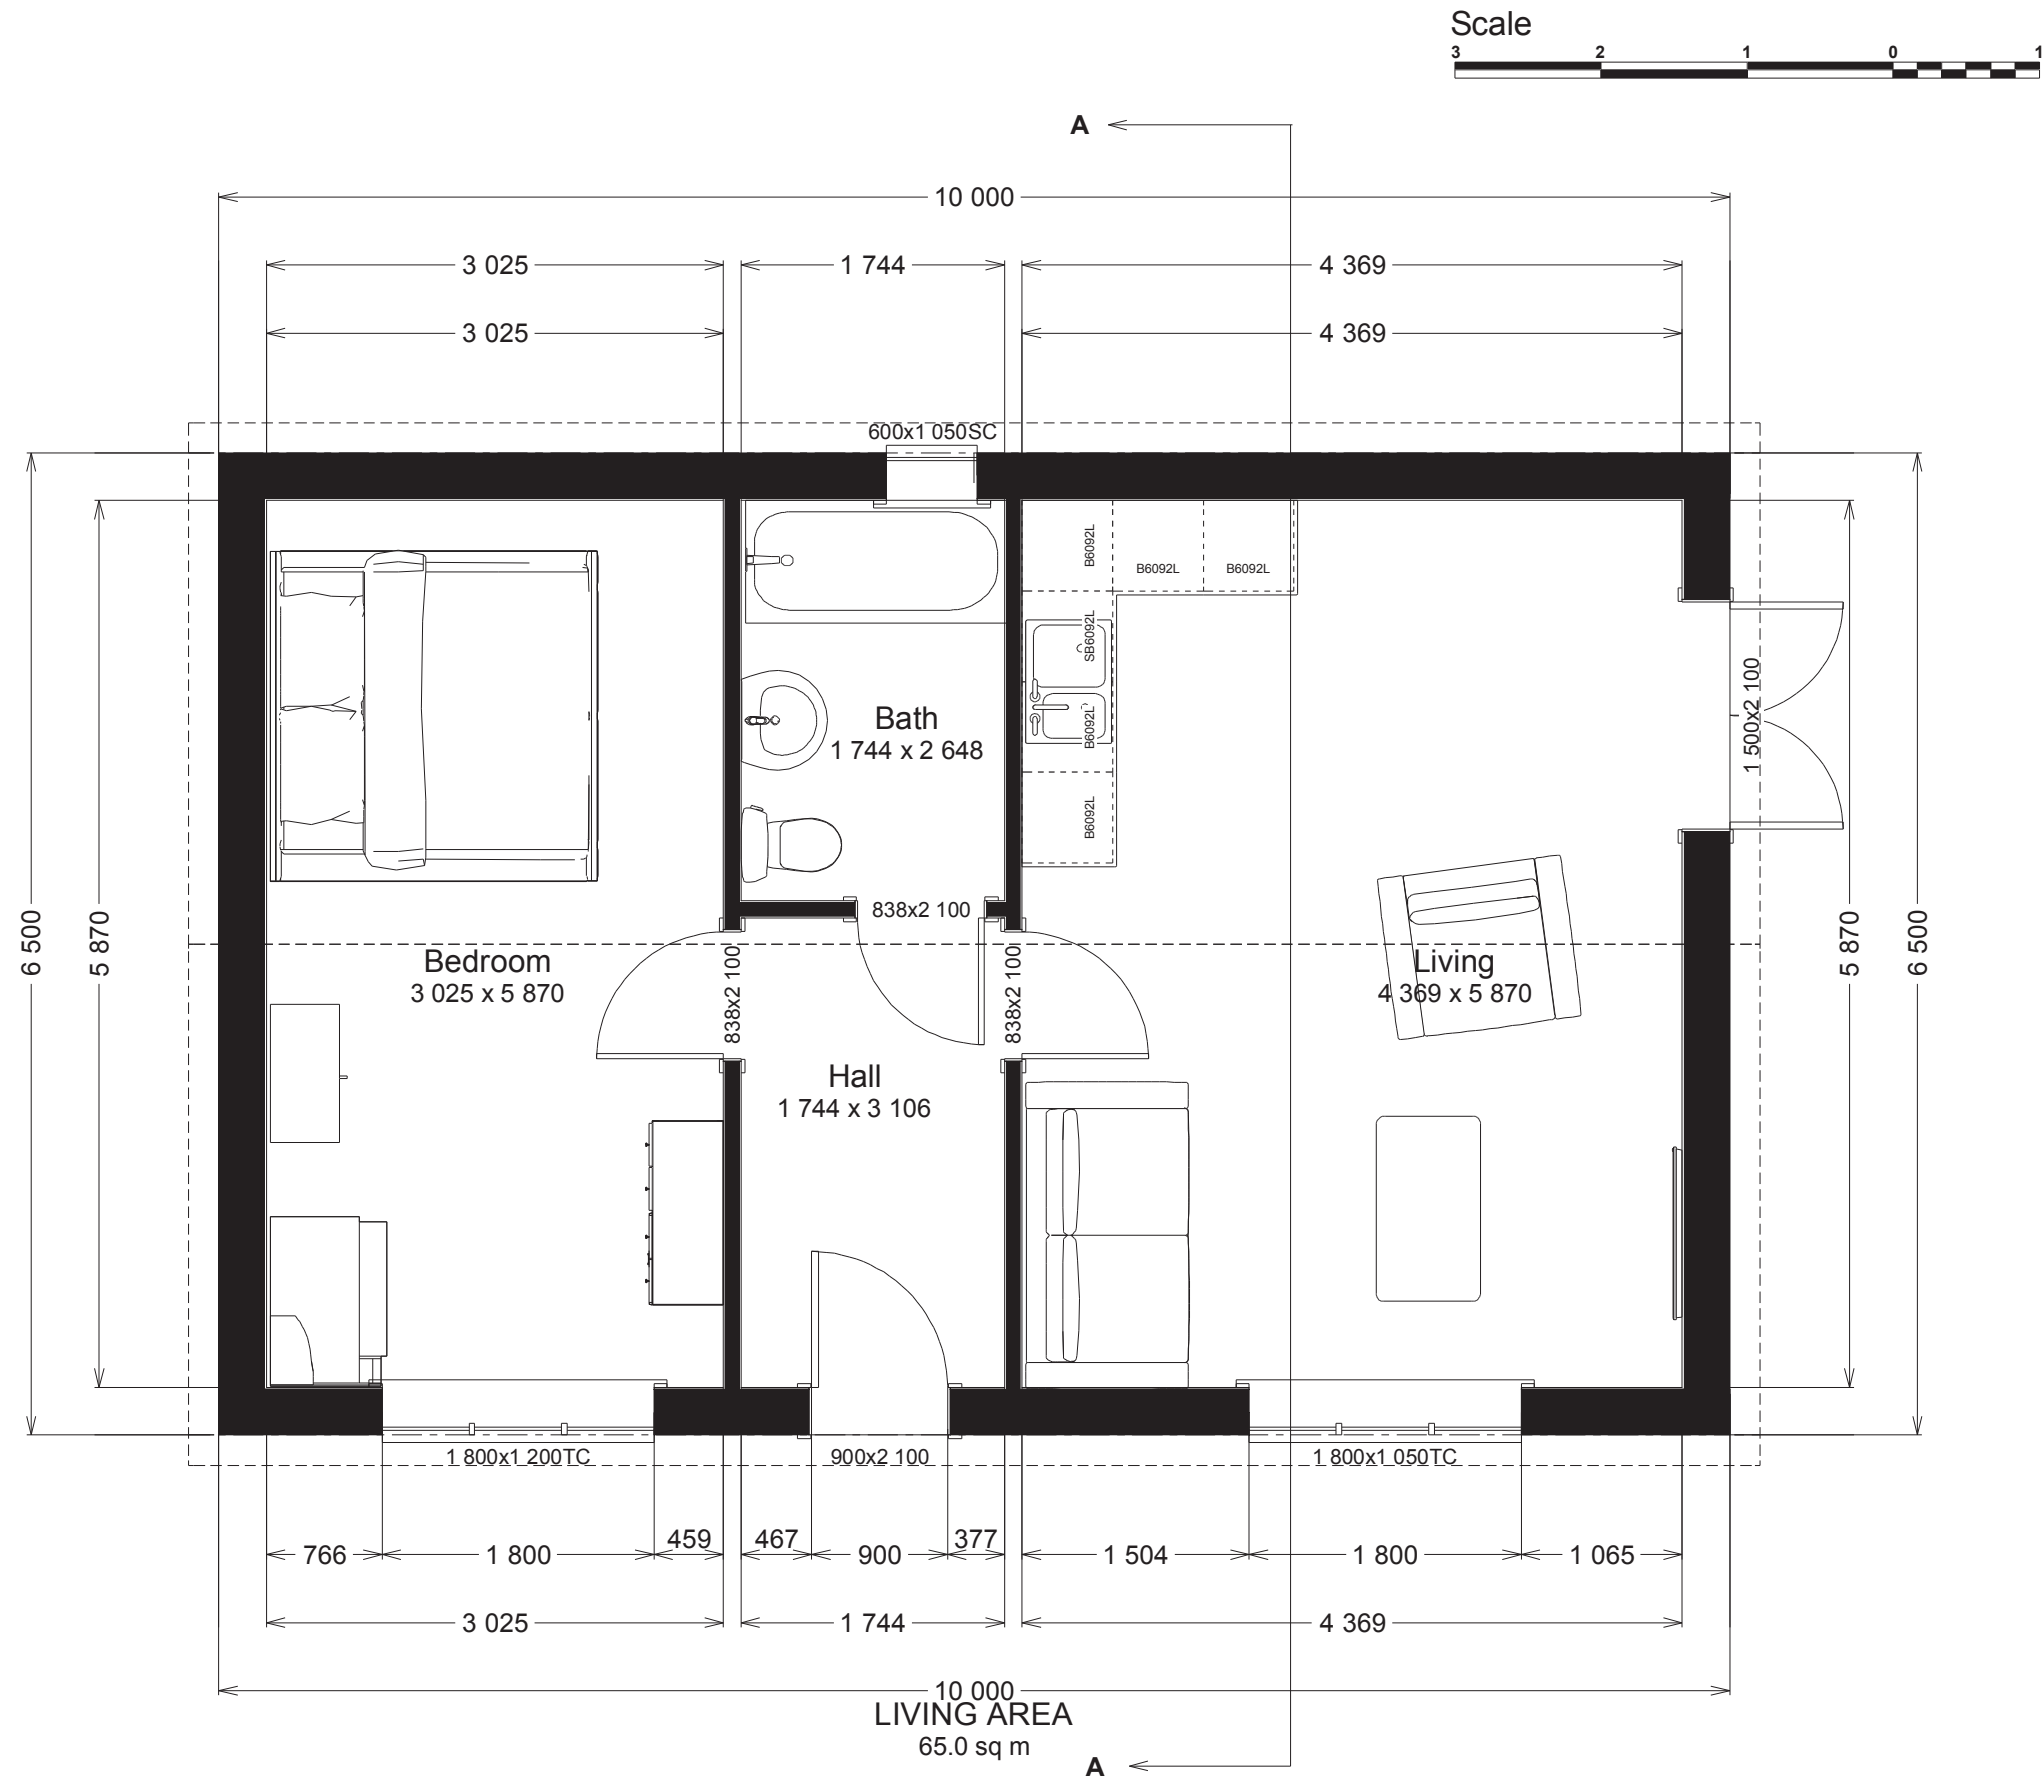


Scale

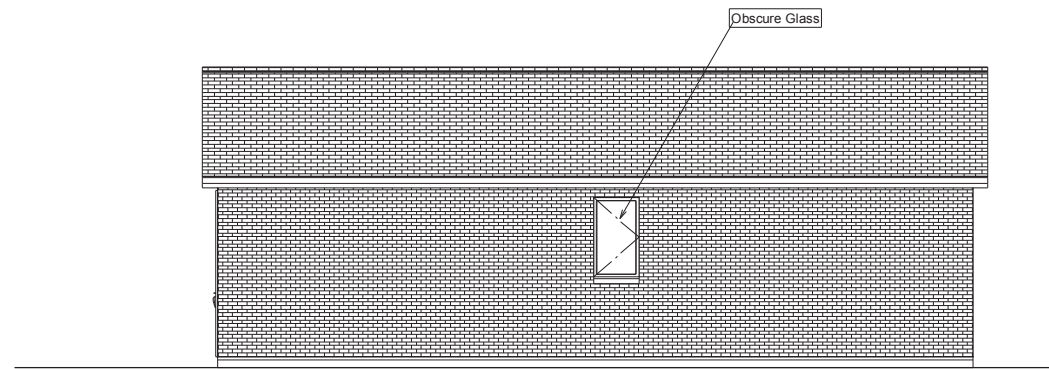


East Elevation

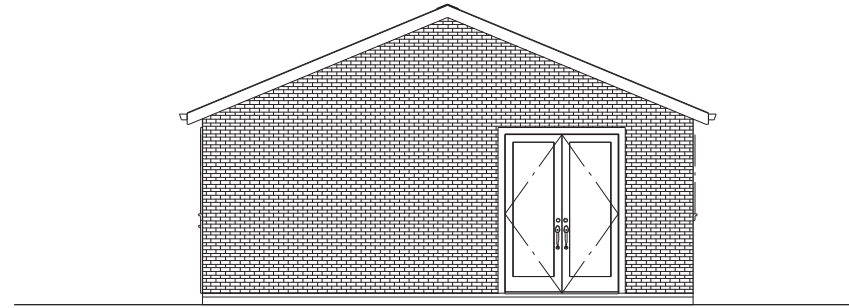

South Elevation

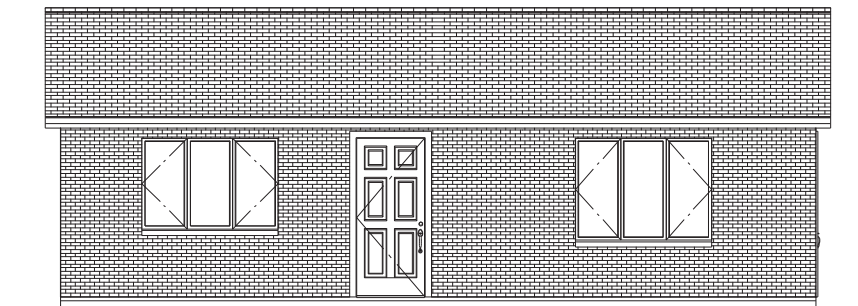

West Elevation

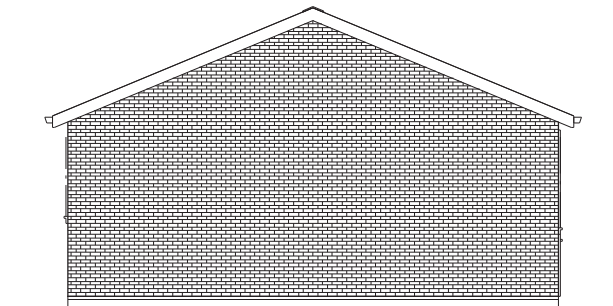

North Elevation

Scale



Typical Section