



D SECTION D - D
 1:50 003 VIEWED THROUGH KITCHEN / LIVING ROOM

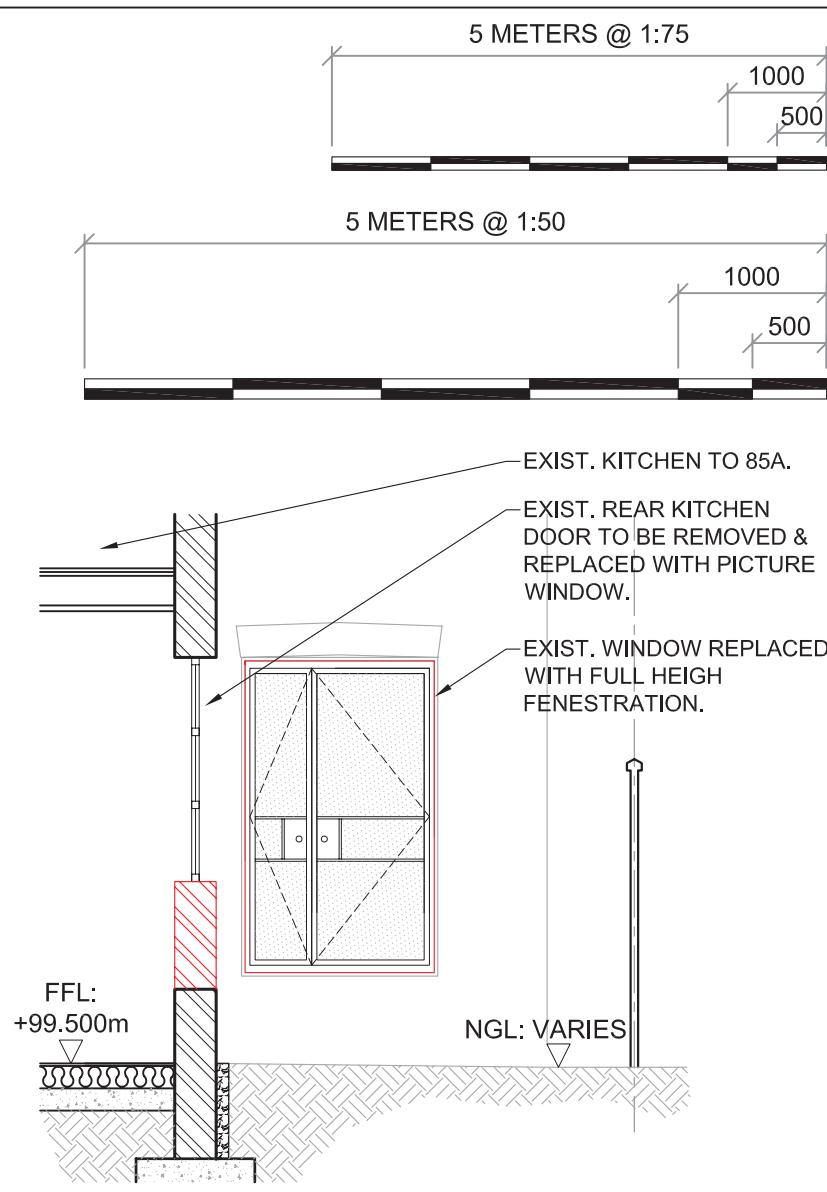

E SECTION E - E
 1:50 003 VIEWED THROUGH WINDOW SEAT

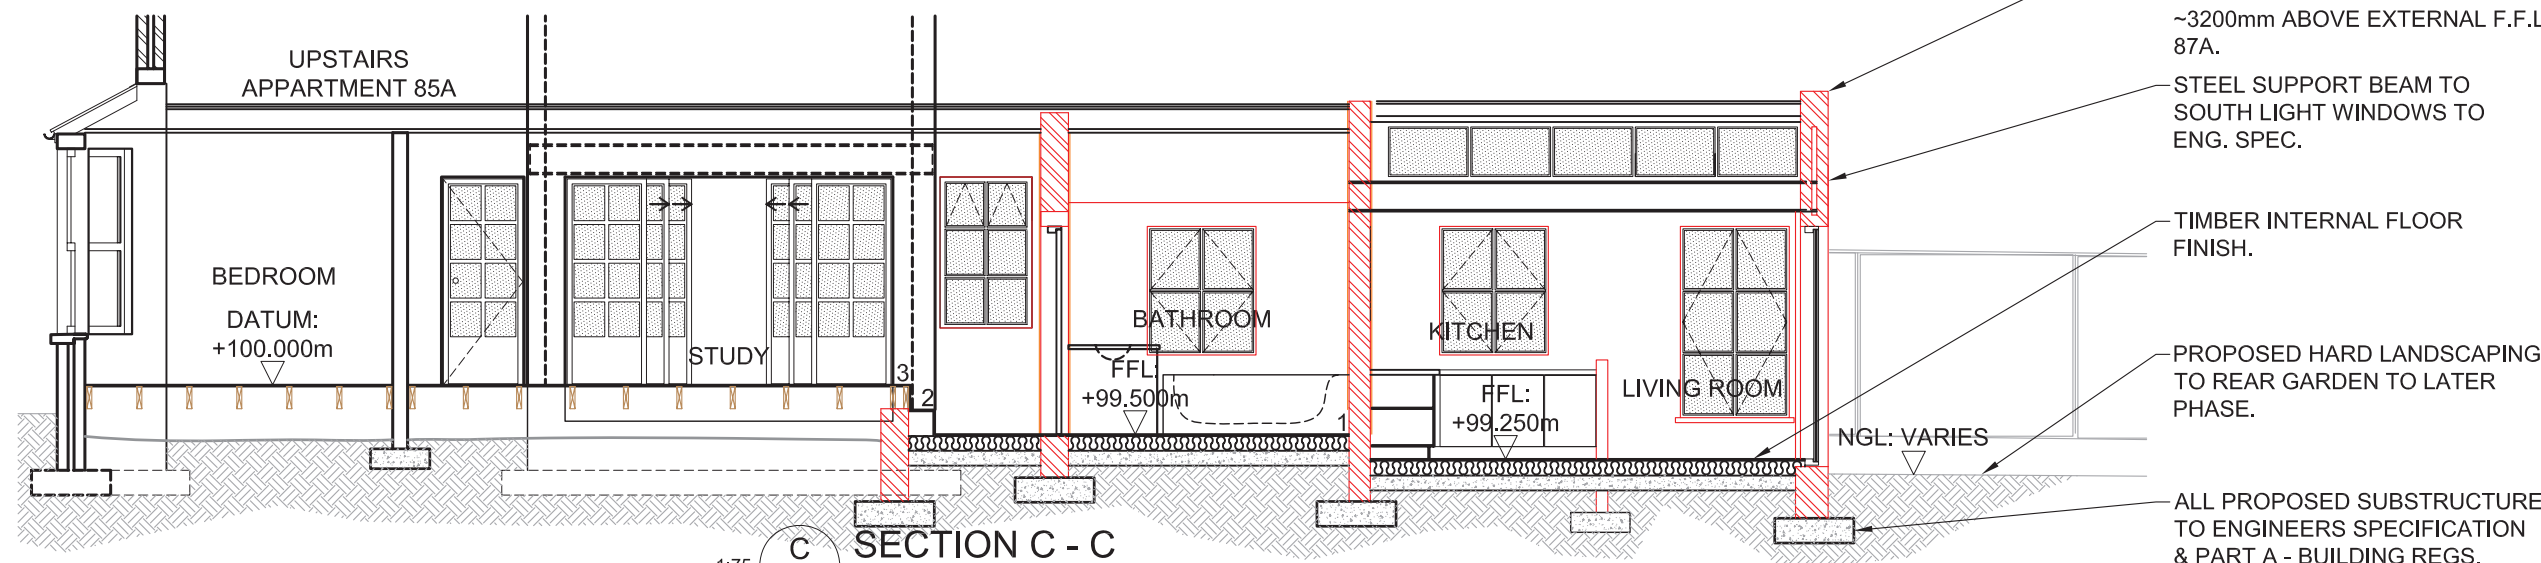

C SECTION C - C
 1:75 003 VIEWED TOWARDS 83A AMITY

FINISHES TO PROPOSED EXTENSION:
 -FACEBRICK FINISH TO EXTERNAL WALLS TO MATCH EXIST.
 -WINDOWS & DOORS: NARROW PROFILE ALUMINIUM 'STEEL REPLACEMENT', ANNO DISE DARK GREY.
 -ROOF: 'ZINC' TYPE KINGSPAN COMPOSITE PANEL, DARK GREY FINISH.

ALL WORK DESIGNED AND CONSTRUCTED TO LATEST NATIONAL BUILDING REGULATIONS AND EUROCODES WHERE APPLICABLE.

This drawing is copyright and owned by the Fortitude Design Alliance (including associated members), and is intended for use on the stated project only, unless contractually noted otherwise. Contractors are to verify all dimensions on site.


DO NOT SCALE THIS DRAWING (printed or electronic issues). Discrepancies, and / or ambiguities within this drawing, and related documentation, must be reported immediately to the relevant managers for resolution before proceeding to construction.

All works are to be carried out in accordance with the latest Building Regulations, British Standards, Codes of Practice and Eurocodes unless specifically directed otherwise in the client specification.

Where permitted, responsibility for the reproduction of this drawing in any form, lies with the recipient.

Refer to the relevant Construction (Design and Management) documentation where applicable.

Competency and compliance of contractors, nominated by other than the Fortitude Design Alliance, shall be verified by the client and their representatives.

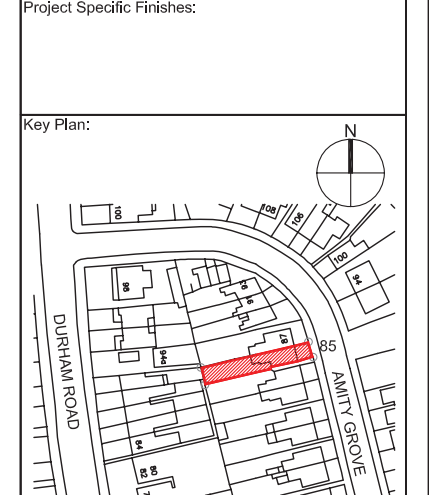

Reference Documents:
 A499-02-001
 A499-02-002
 A499-02-004

Revisions:

Rev:	Description:	Date:
A01	ISSUED FOR INFORMATION	20 OCT 14
B01	FOR APPROVAL	15 JAN 15
B02	REVISED TO COMMENTS	19 FEB 15
B03	REVISED TO COMMENTS	25 FEB 15

Review Status:
 STATUS A: APPROVED
 STATUS B: APPROVED WITH COMMENT
 STATUS C: NOT APPROVED

Drawing Status:
FOR APPROVAL

Client:
85 AMITY GROVE

Project Title:
PROPOSED REAR EXTENSION GENERAL ARRANGEMENT PROPOSED SECTIONS

Grid Ref:	Drawn Date:	Scale:	Issue:
N/A	20 OCT 14	-	1
Level:	Checked:	Author:	Dwg Size:
N/A	CM	CM	A3
Drawing Number:			Rev:
A499-002-006			B03

This page is intentionally left blank