



Existing Section A-A


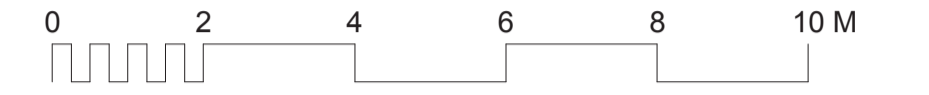


- Roof
- 3rd Floor
- 2nd Floor
- 1st Floor
- Grd Floor

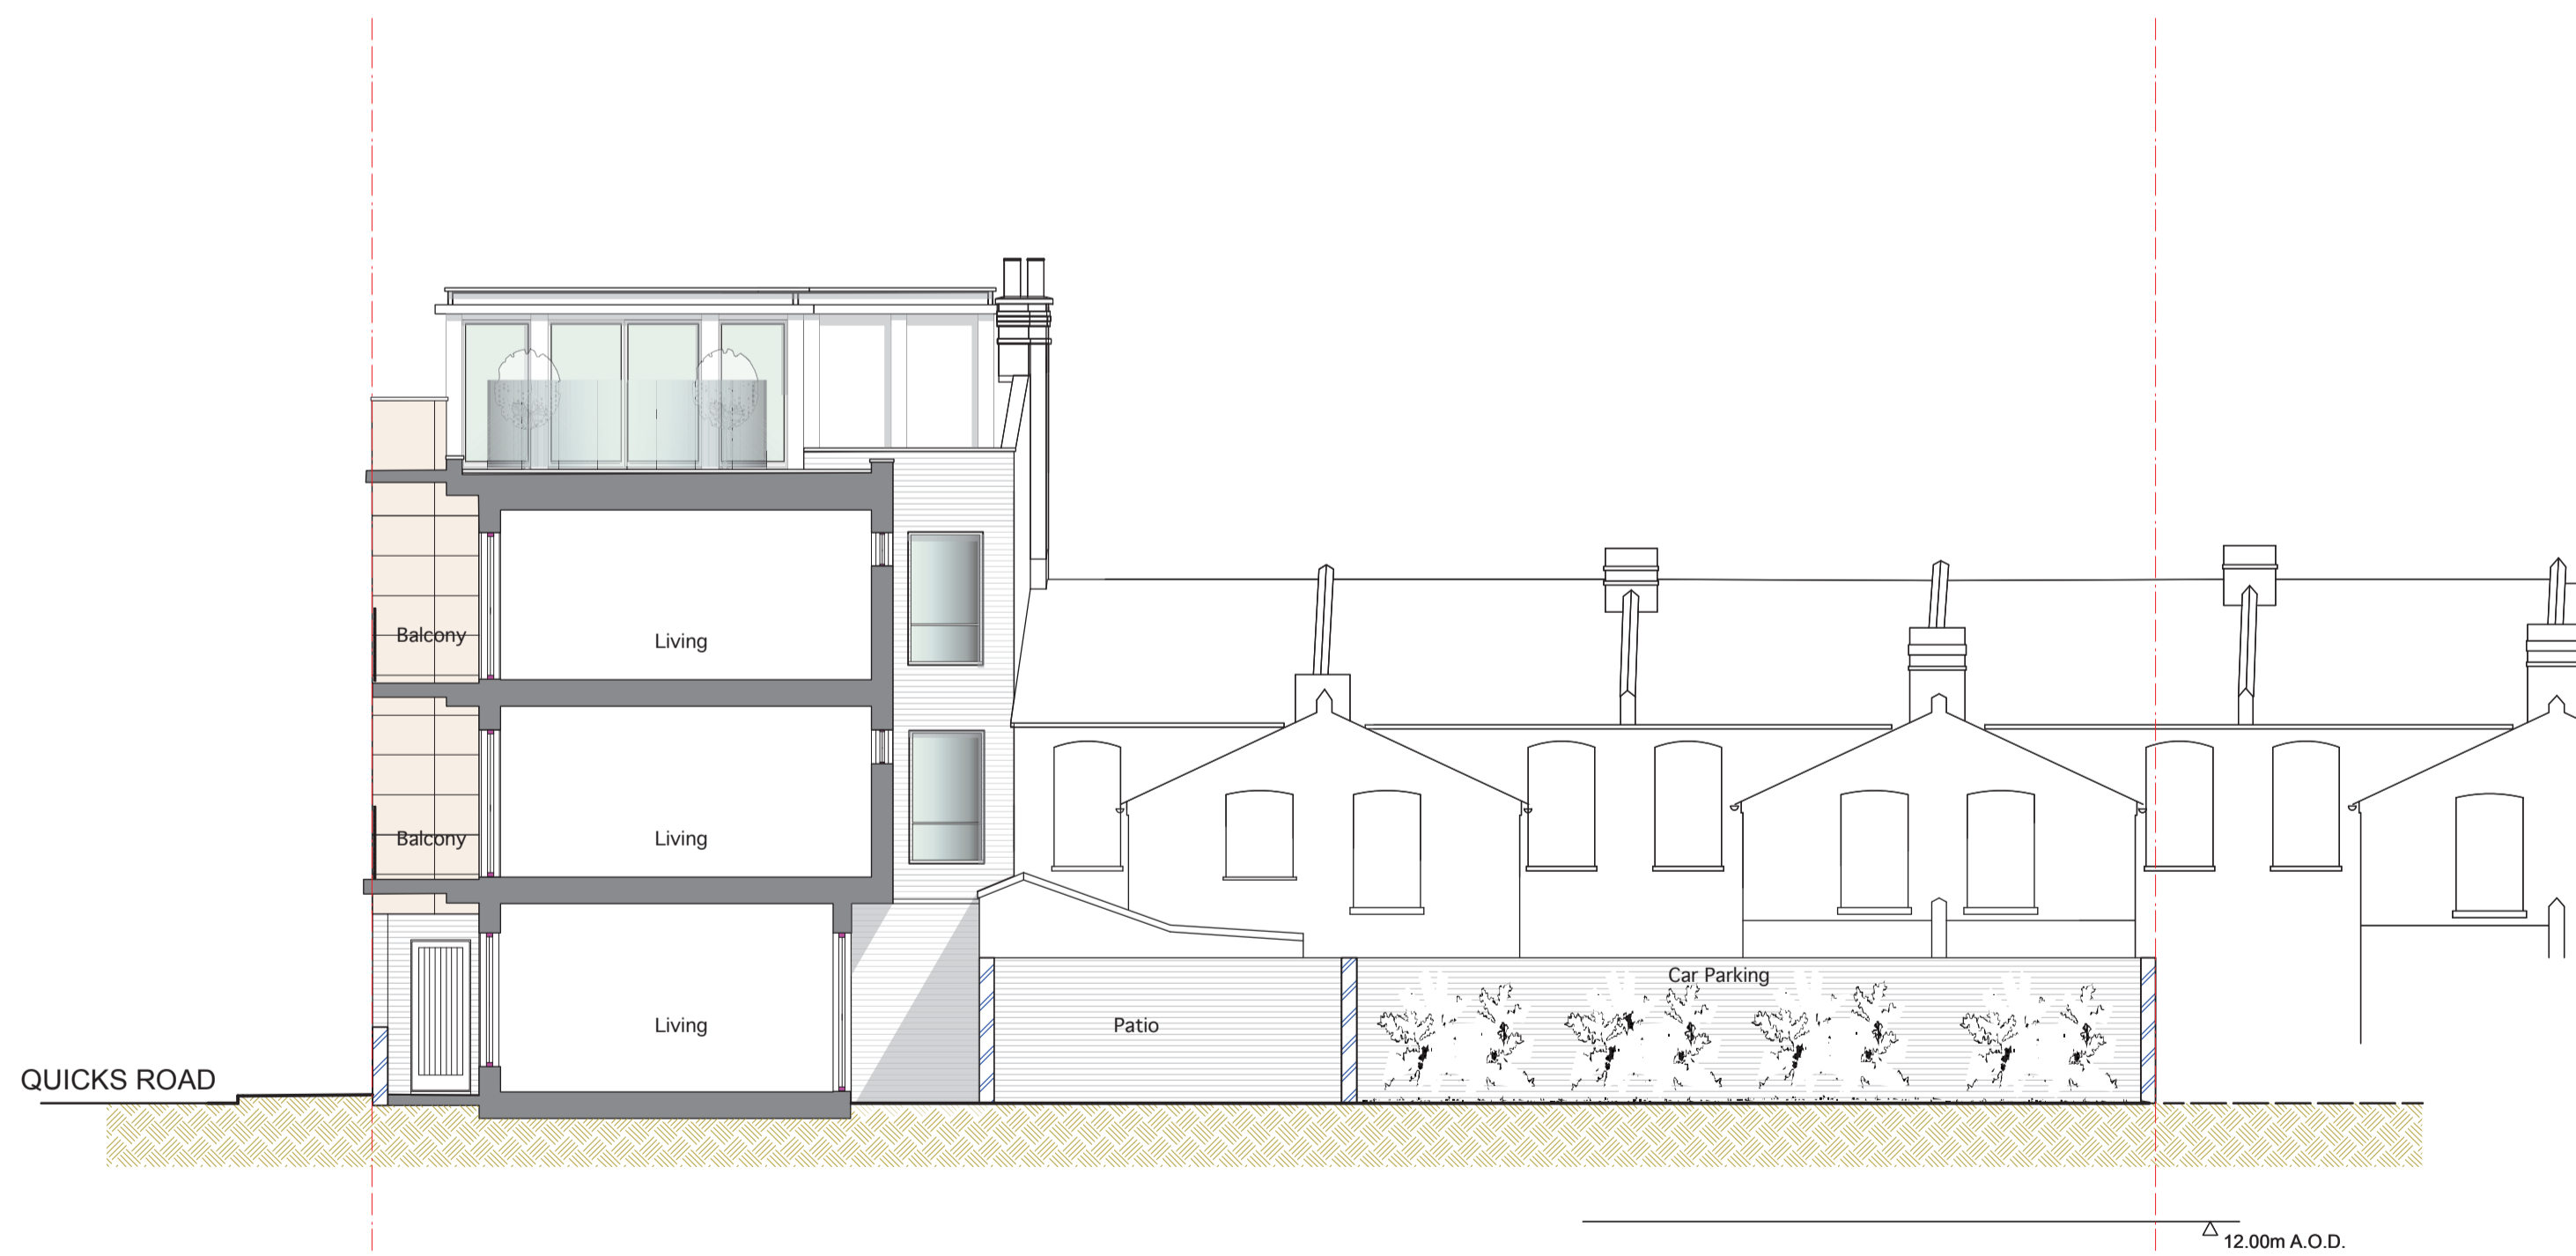

Proposed Section A-A

A	May 15	General amendments
REV	DATE	
REVISIONS		
DRAWINGS NOT TO BE SCALED, FIGURED DIMENSIONS ONLY DRAWINGS NOT TO BE USED FOR LAND TRANSFER PURPOSES DRAWINGS TO BE READ IN CONJUNCTION WITH RELEVANT DRAWINGS AND SPECIFICATIONS		
© FAITHFULL ARCHITECTS		
+44 (0)1223 894778		
CLIENT	Haydons Road Ltd.	
PROJECT	94-96 HAYDONS ROAD LONDON SW19 1HJ	
DRAWING TITLE	Sections A-A	
SCALE	1/200 @A3 1/100 @A1	DATE October 2014
DRAWN	DRAWING No.	REV
CHECKED	884/14	A

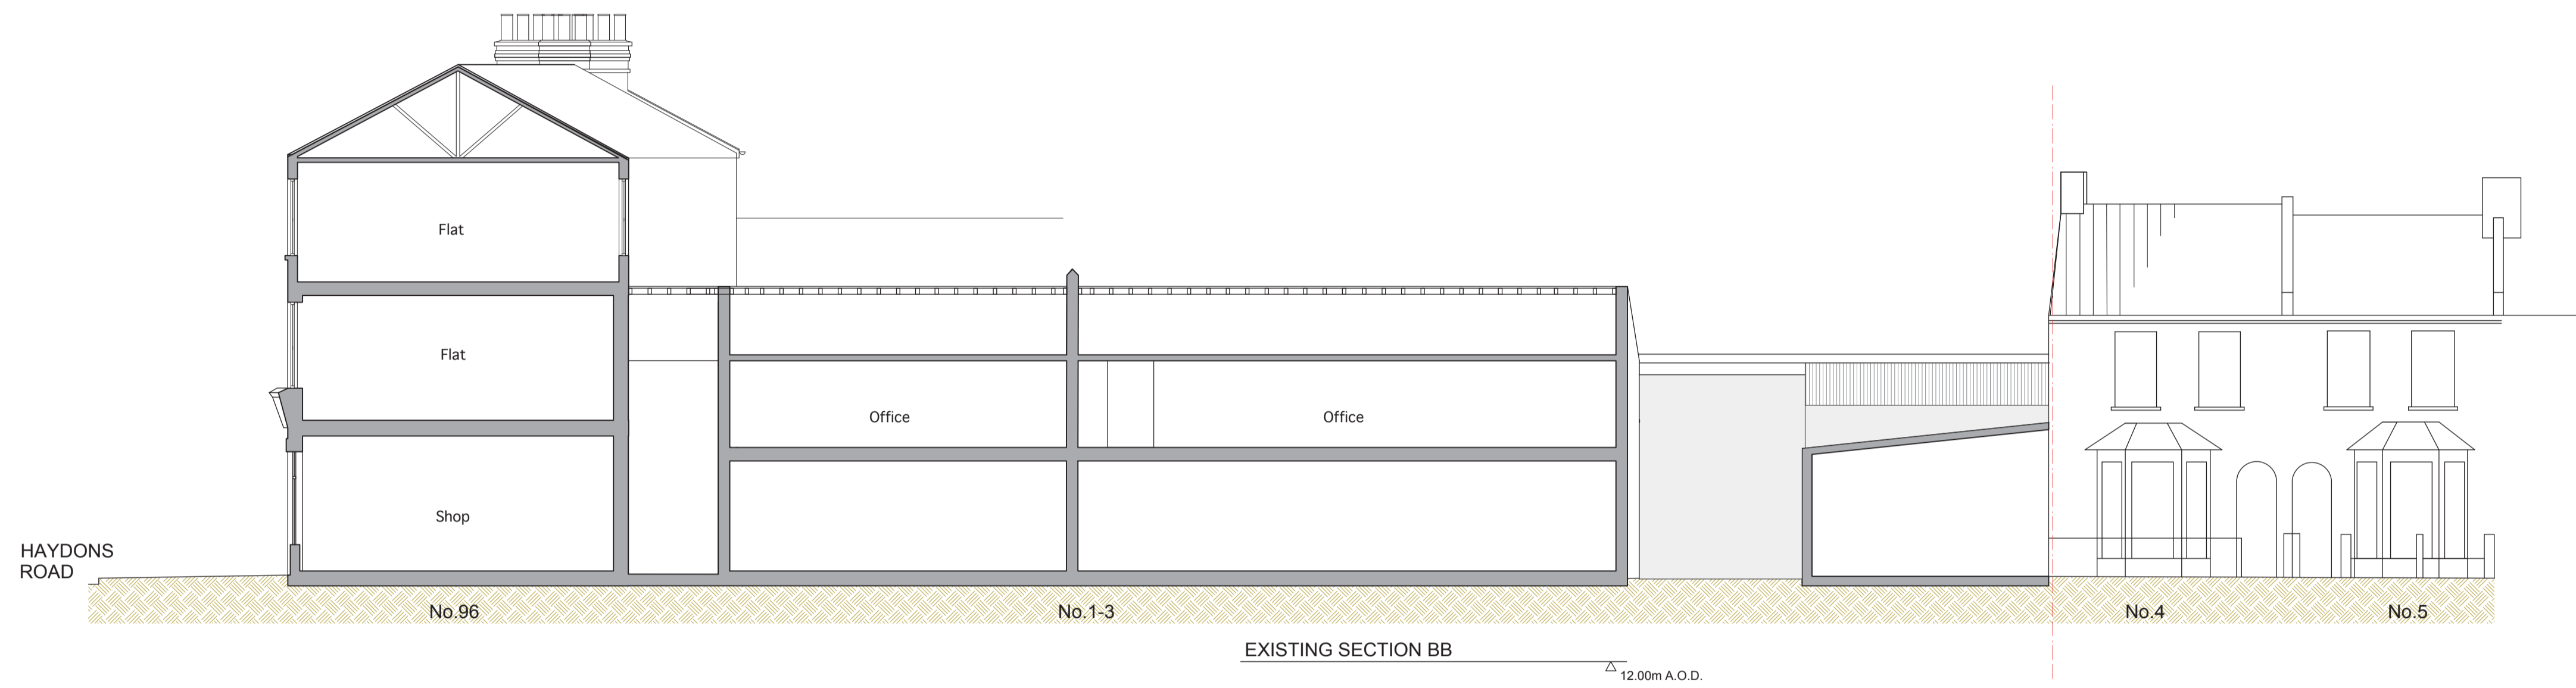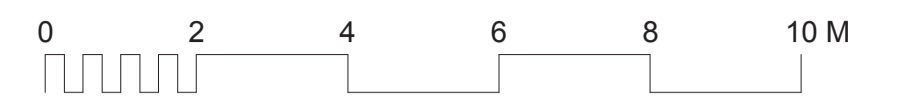


Roof

 3rd Floor



 2nd Floor

 1st Floor

 Grd Floor

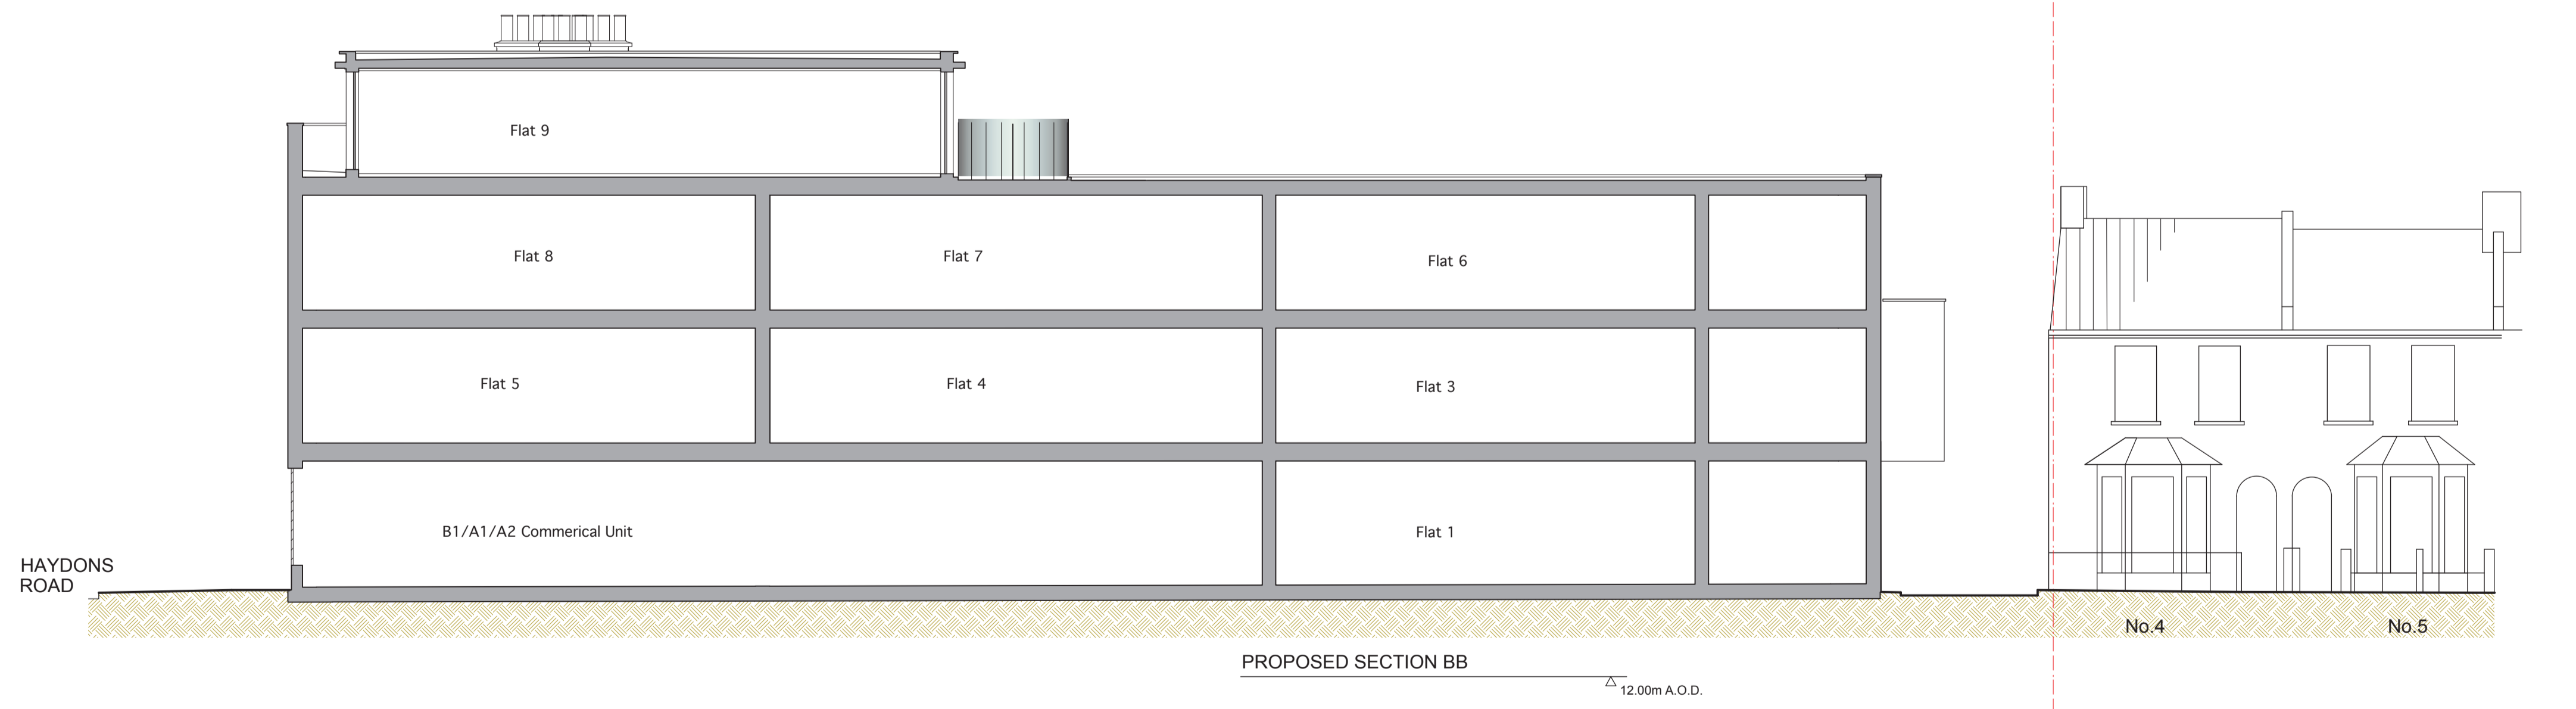


REV	DATE	REVISIONS
A	Oct14	Planning issue
<small>DRAWINGS NOT TO BE SCALED, FIGURED DIMENSIONS ONLY DRAWINGS NOT TO BE USED FOR LAND TRANSFER PURPOSES DRAWINGS TO BE READ IN CONJUNCTION WITH RELEVANT DRAWINGS AND SPECIFICATIONS</small>		
<small>+44 (0)1223 894778</small>		
CLIENT	Haydons Road Ltd.	
PROJECT	94-96 HAYDONS ROAD LONDON SW19 1HJ	
DRAWING TITLE	Sections B-B	
SCALE	1/200 @A3 1/100 @A1	DATE October 2014
DRAWN	DRAWING No.	REV
CHECKED	884/13	B

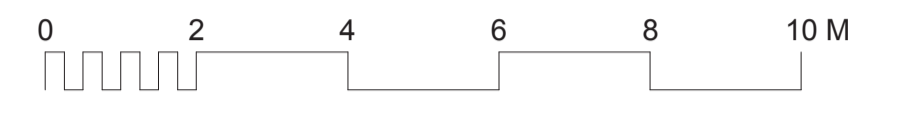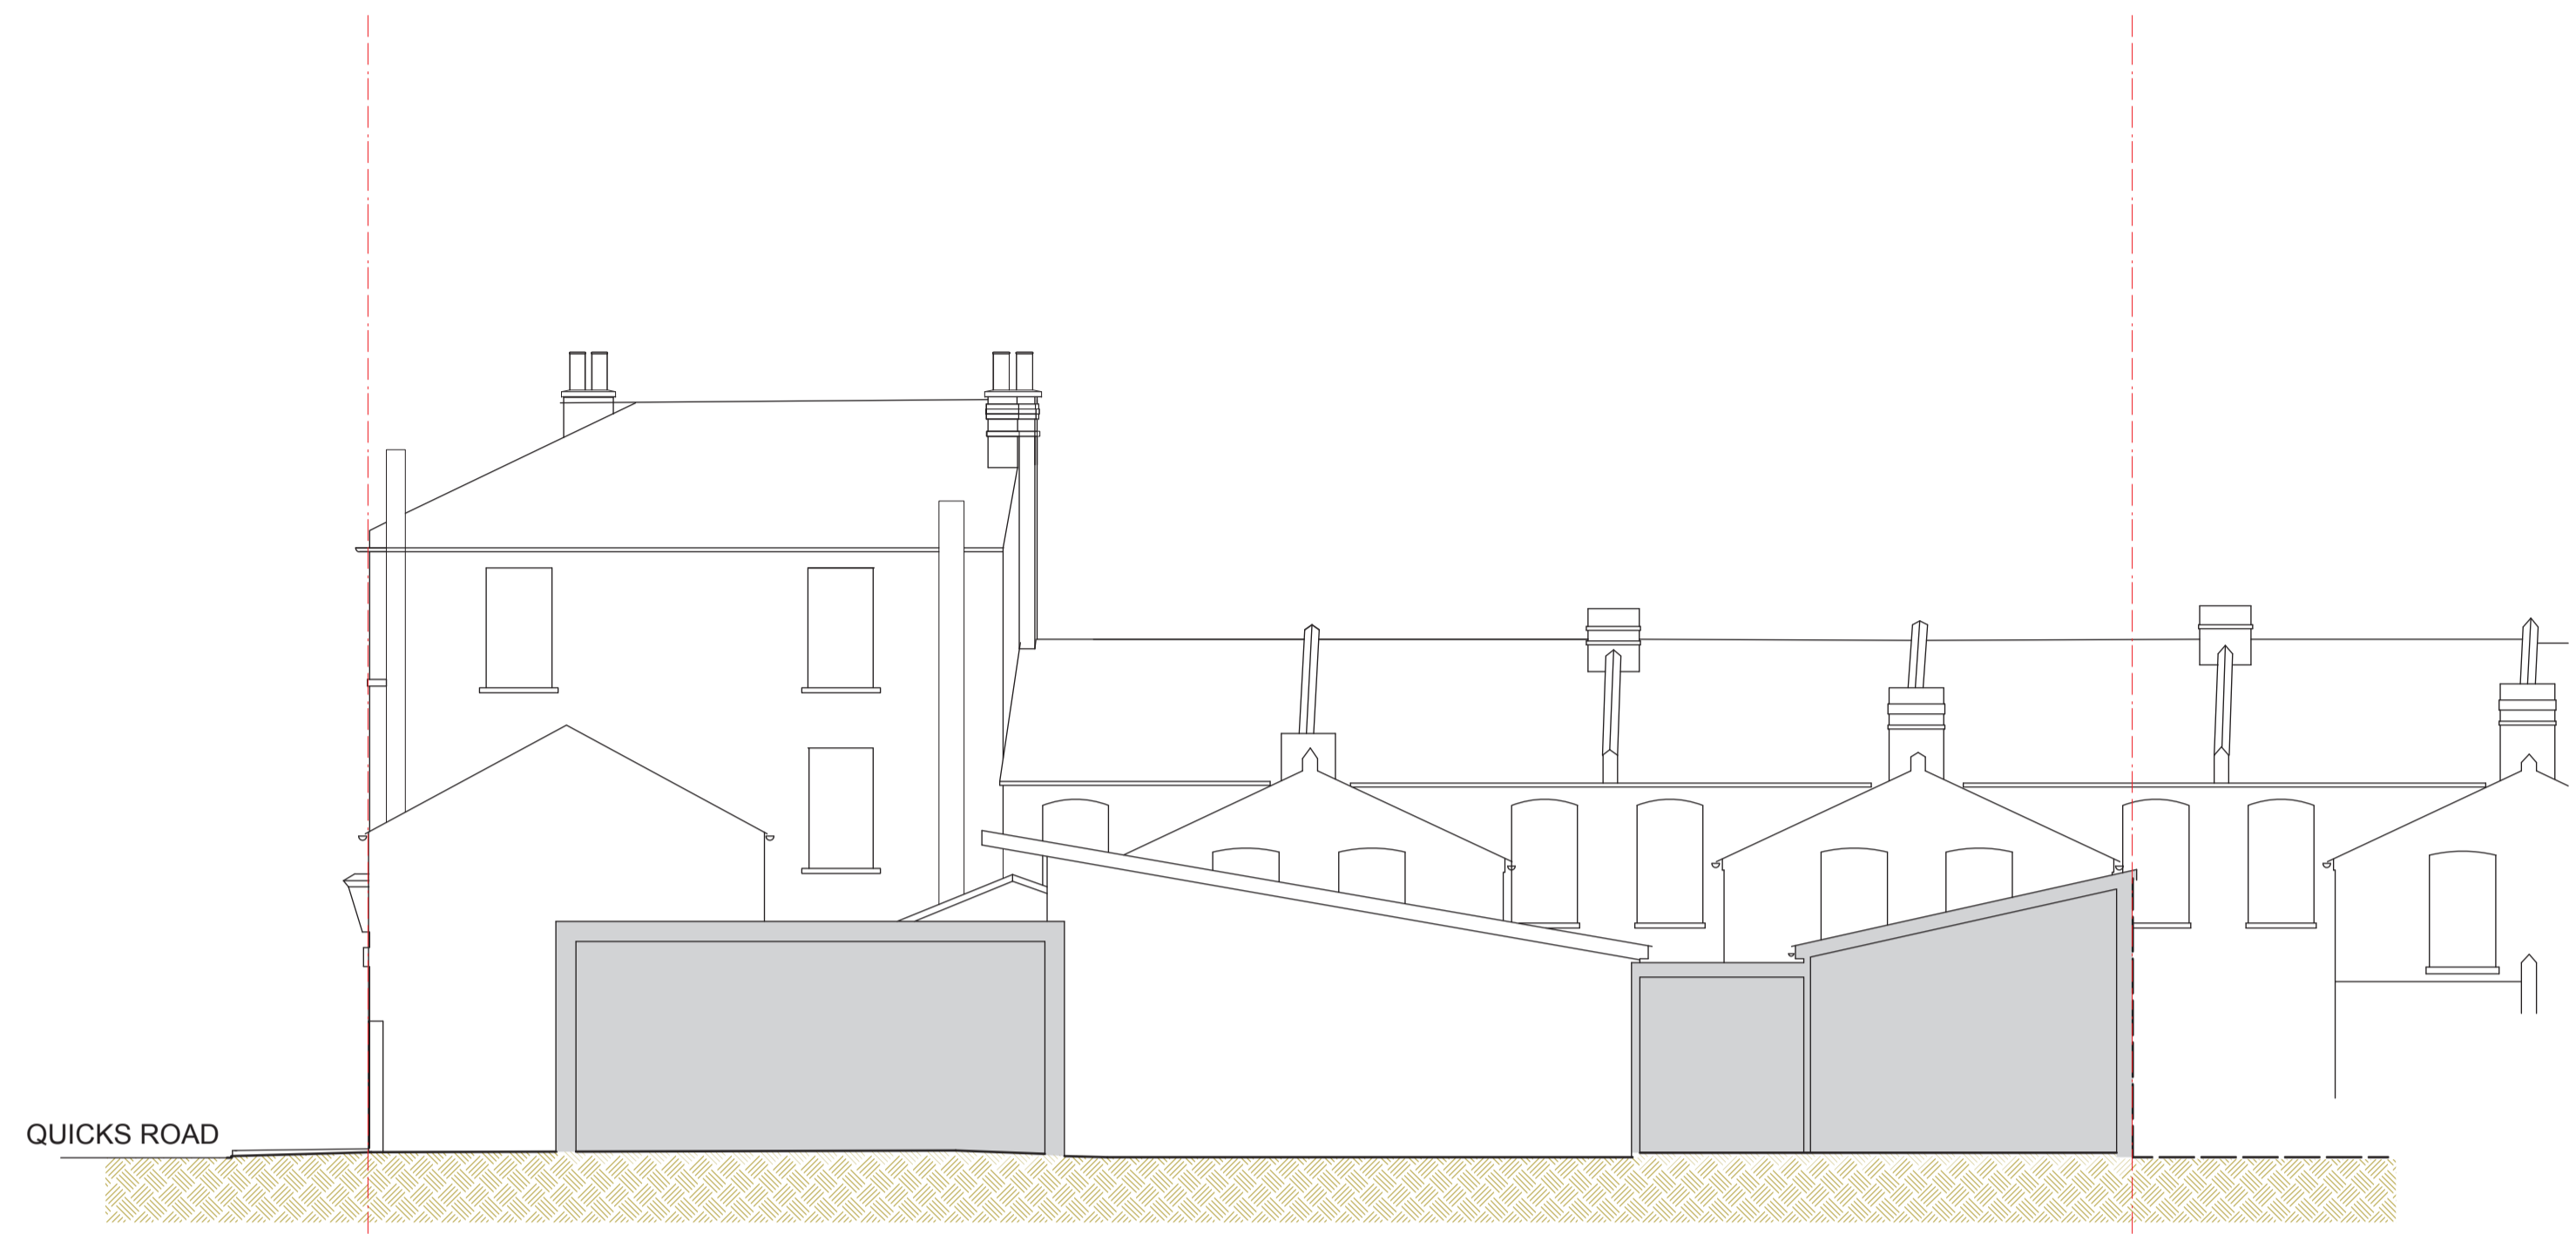

Existing Section C-C

- Roof
- 3rd Floor
- 2nd Floor
- 1st Floor
- Grd Floor

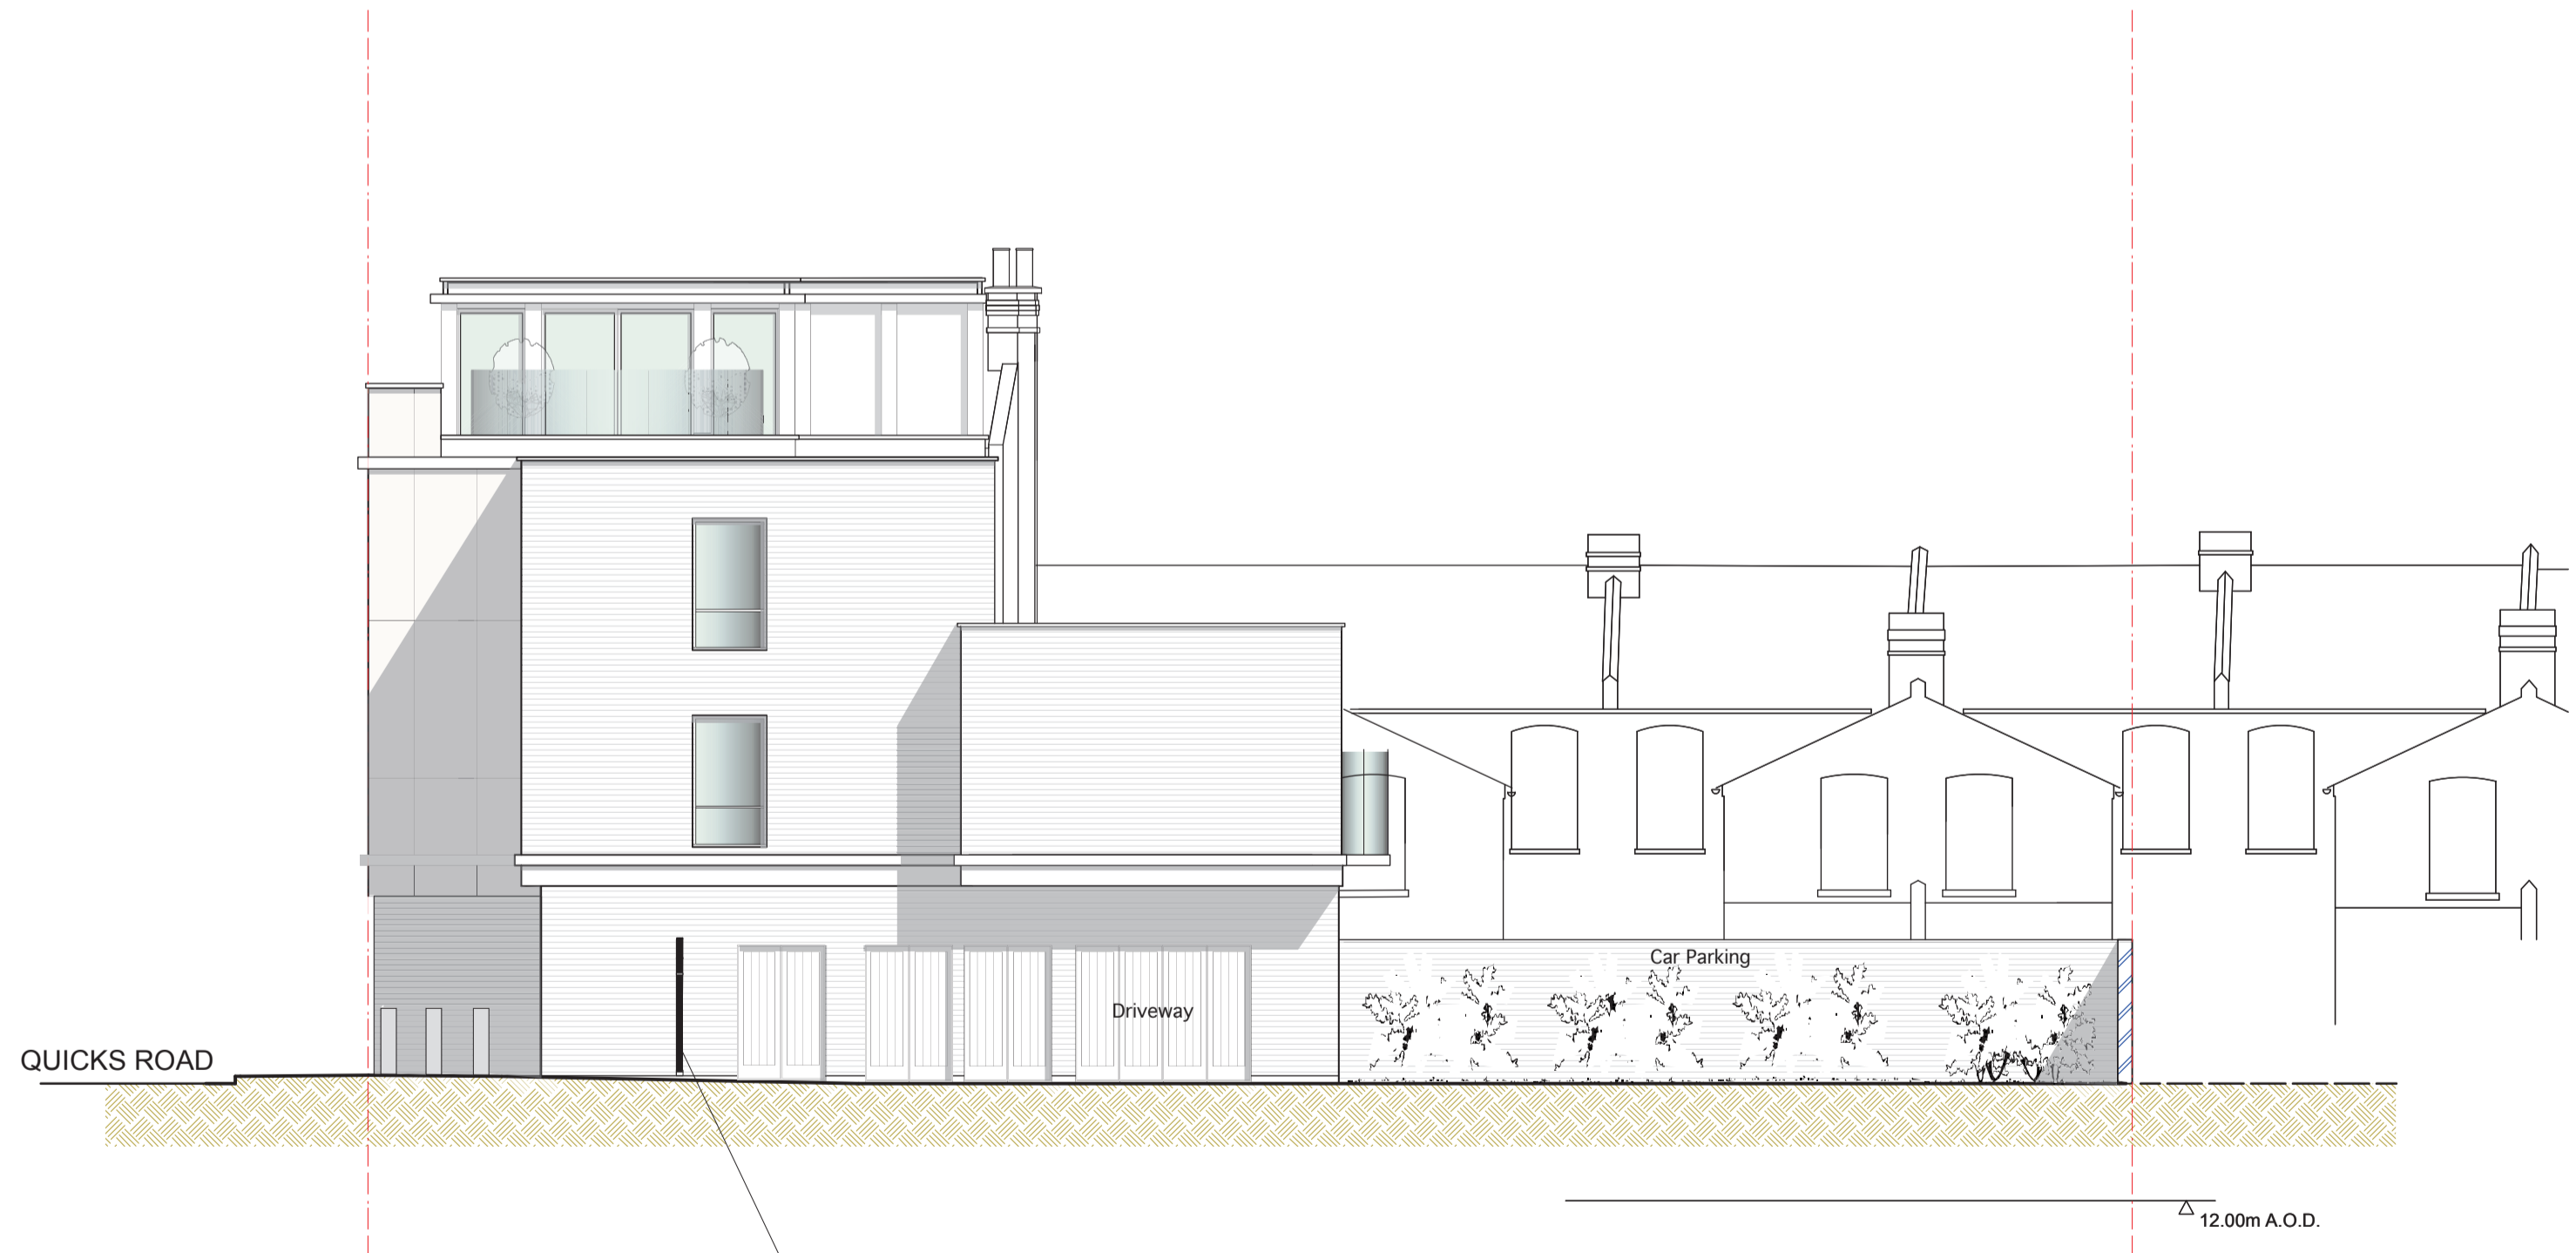

Proposed Section C-C

2200mm high powder-coated mild-steel gates

REV	DATE	General amendments
A	May15	
REVISIONS		
DRAWINGS NOT TO BE SCALED, FIGURED DIMENSIONS ONLY DRAWINGS NOT TO BE USED FOR LAND TRANSFER PURPOSES DRAWINGS TO BE READ IN CONJUNCTION WITH RELEVANT DRAWINGS AND SPECIFICATIONS		
© FAITHFULL ARCHITECTS		
+44 (0)1223 894778		
CLIENT	Haydons Road Ltd.	
PROJECT	94-96 HAYDONS ROAD LONDON SW19 1HJ	
DRAWING TITLE	Sections C-C	
SCALE	1/200 @A3 1/100 @A1	DATE November 2014
DRAWN	DRAWING No.	REV
CHECKED	884/19	A



Perspective from Haydons Road



Aerial View looking South-West



Perspective of Entrance to Flats



Perspective from Park



Aerial View looking South-East

B	May15	Planning issue
A	Oct14	Planning issue

REV	DATE	
-----	------	--

REVISIONS
 DRAWINGS NOT TO BE SCALED, FIGURED DIMENSIONS ONLY
 DRAWINGS NOT TO BE USED FOR LAND TRANSFER PURPOSES
 DRAWINGS TO BE READ IN CONJUNCTION WITH RELEVANT
 DRAWINGS AND SPECIFICATIONS
 © FAITHFULL ARCHITECTS



+44 (0)20 8673 8818

CLIENT
 Haydons Road Ltd.

PROJECT
 94-96 HAYDONS ROAD
 LONDON SW19 1HJ

DRAWING TITLE
 Block Perspectives

SCALE	NTS	DATE	October 2014
DRAWN		DRAWING No.	884/12
CHECKED		REV	B