

Page 21

This map is based on Ordnance Survey material with the permission of Ordnance Survey on behalf of HMSO. Unauthorised reproduction infringes Crown Copyright and may lead to prosecution or Civil proceedings. London Borough of Merton 100019259, 2012.

Rapid Ready Mix

Alpha Place



Scale 1/1250

Date 28/7/2015

London Borough of Merton
 100 London Road
 Morden
 Surrey
 SM4 5DX



DEVELOPMENT CONTROL

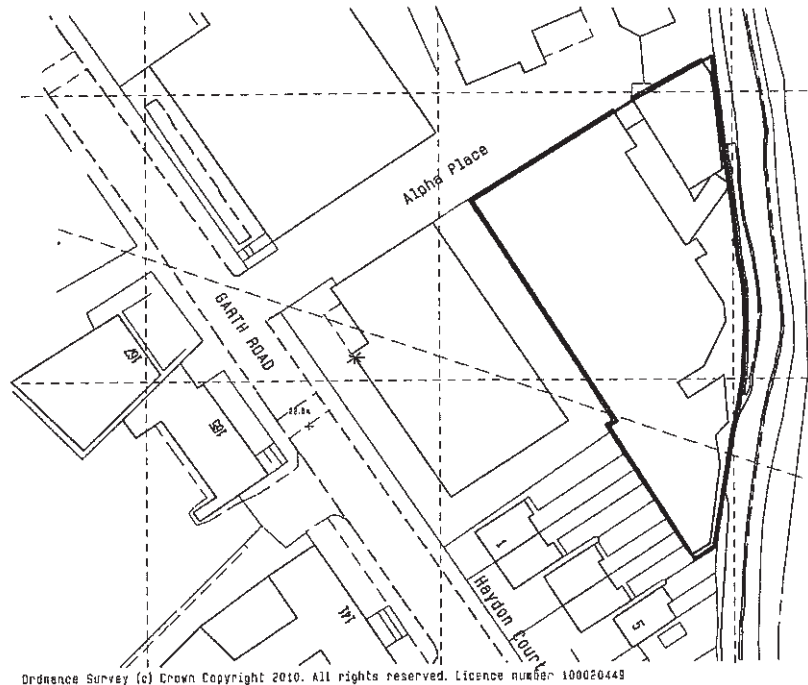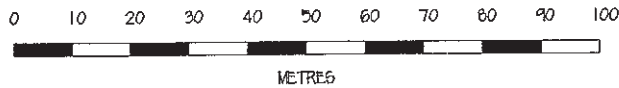

Ordnance Survey (c) Crown Copyright 2010. All rights reserved. Licence number 100020443

RECEIVED
26 FEB 2015



ROBERT DAVIES JOHN WEST LIMITED

Chartered Architects



Lawford House, Leacroft, Staines,
Middlesex TW18 4NN Tel: 01784 459211 Fax: 01784 463816
E-Mail: info@rdjw ltd.com

DATE
12/08/10
SCALE
1:1250 e A4
DRAWN / CHKD
-

PROPOSED DEVELOPMENT,
ALPHA PLACE GARTH ROAD
MORDEN
LOCATION PLAN




DRWG No **L1834/LP** REV **A**

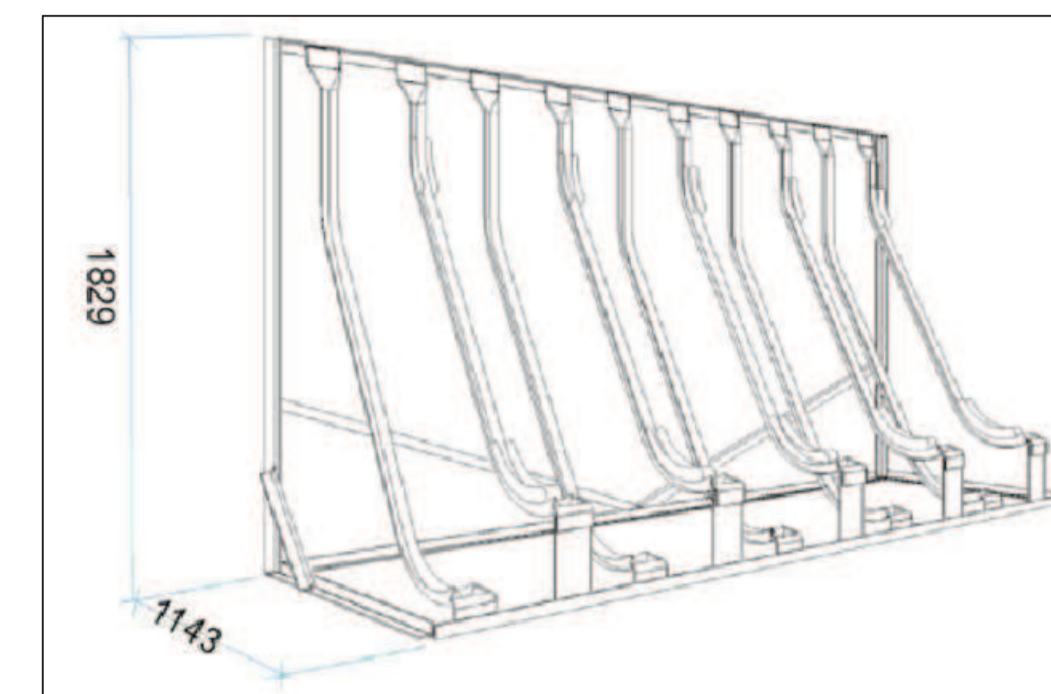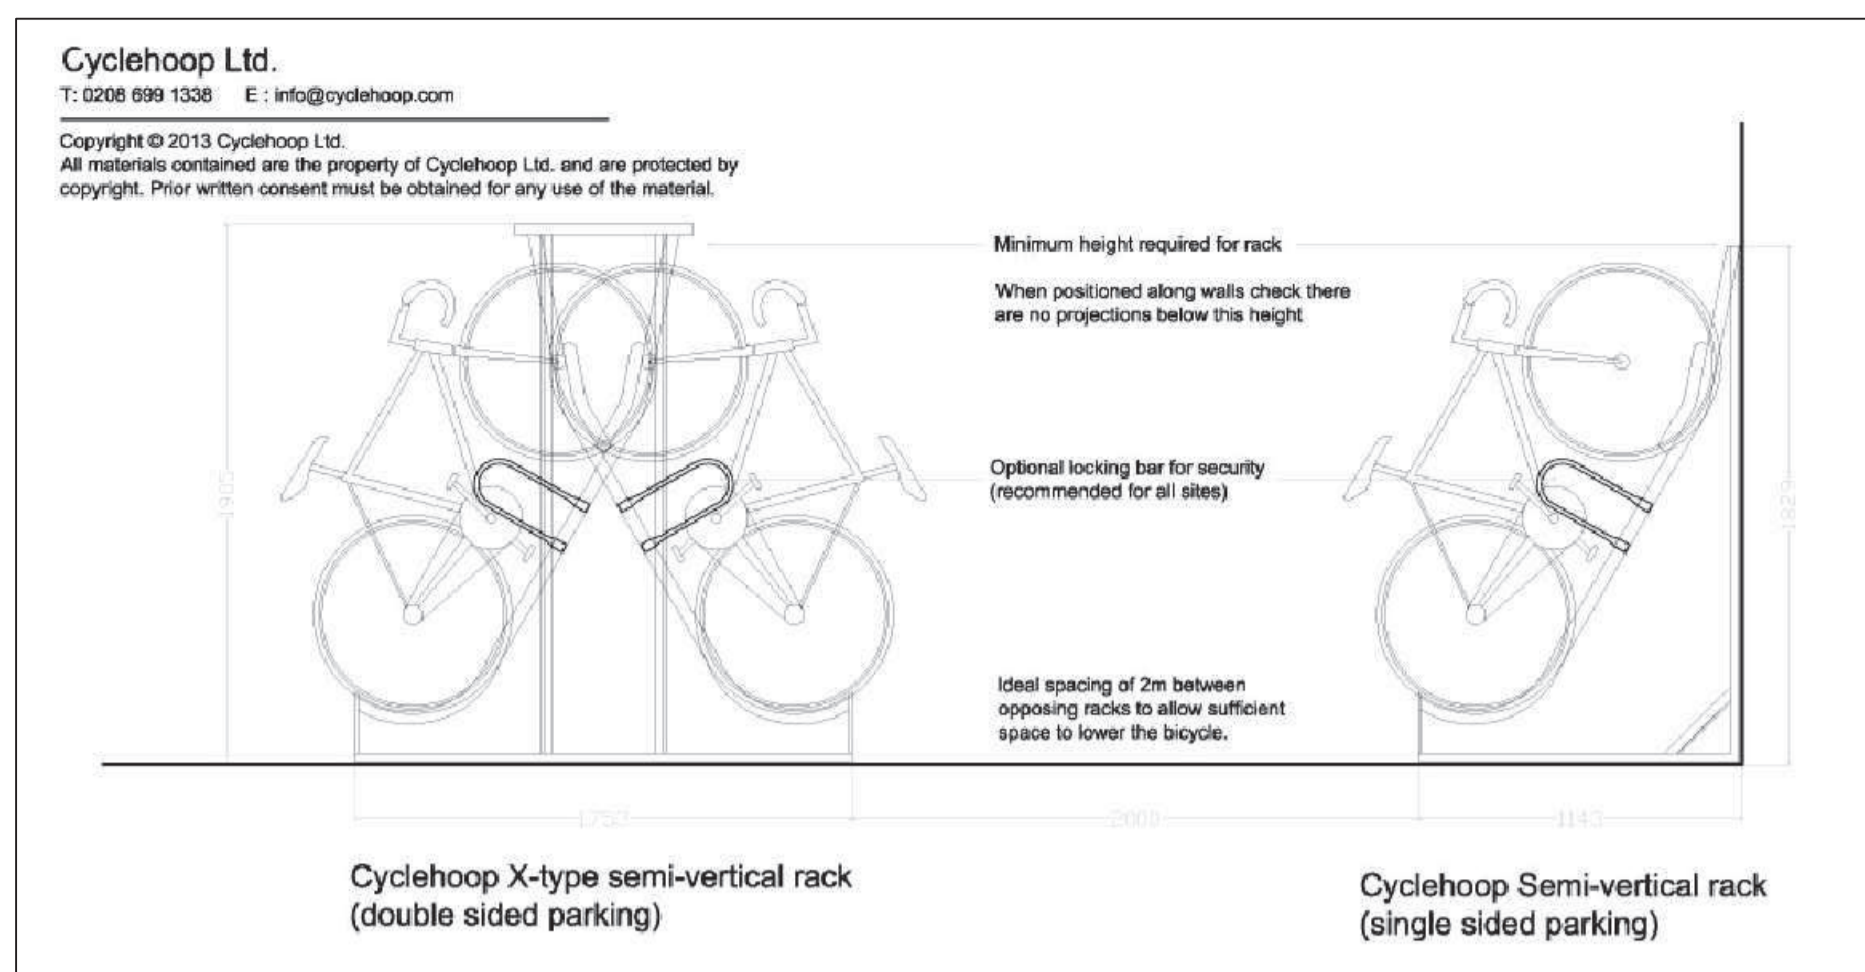

ISOMETRIC DRAWING OF SEMI VERTICAL CYCLE STORAGE



EXAMPLE OF SHELTERED STORE

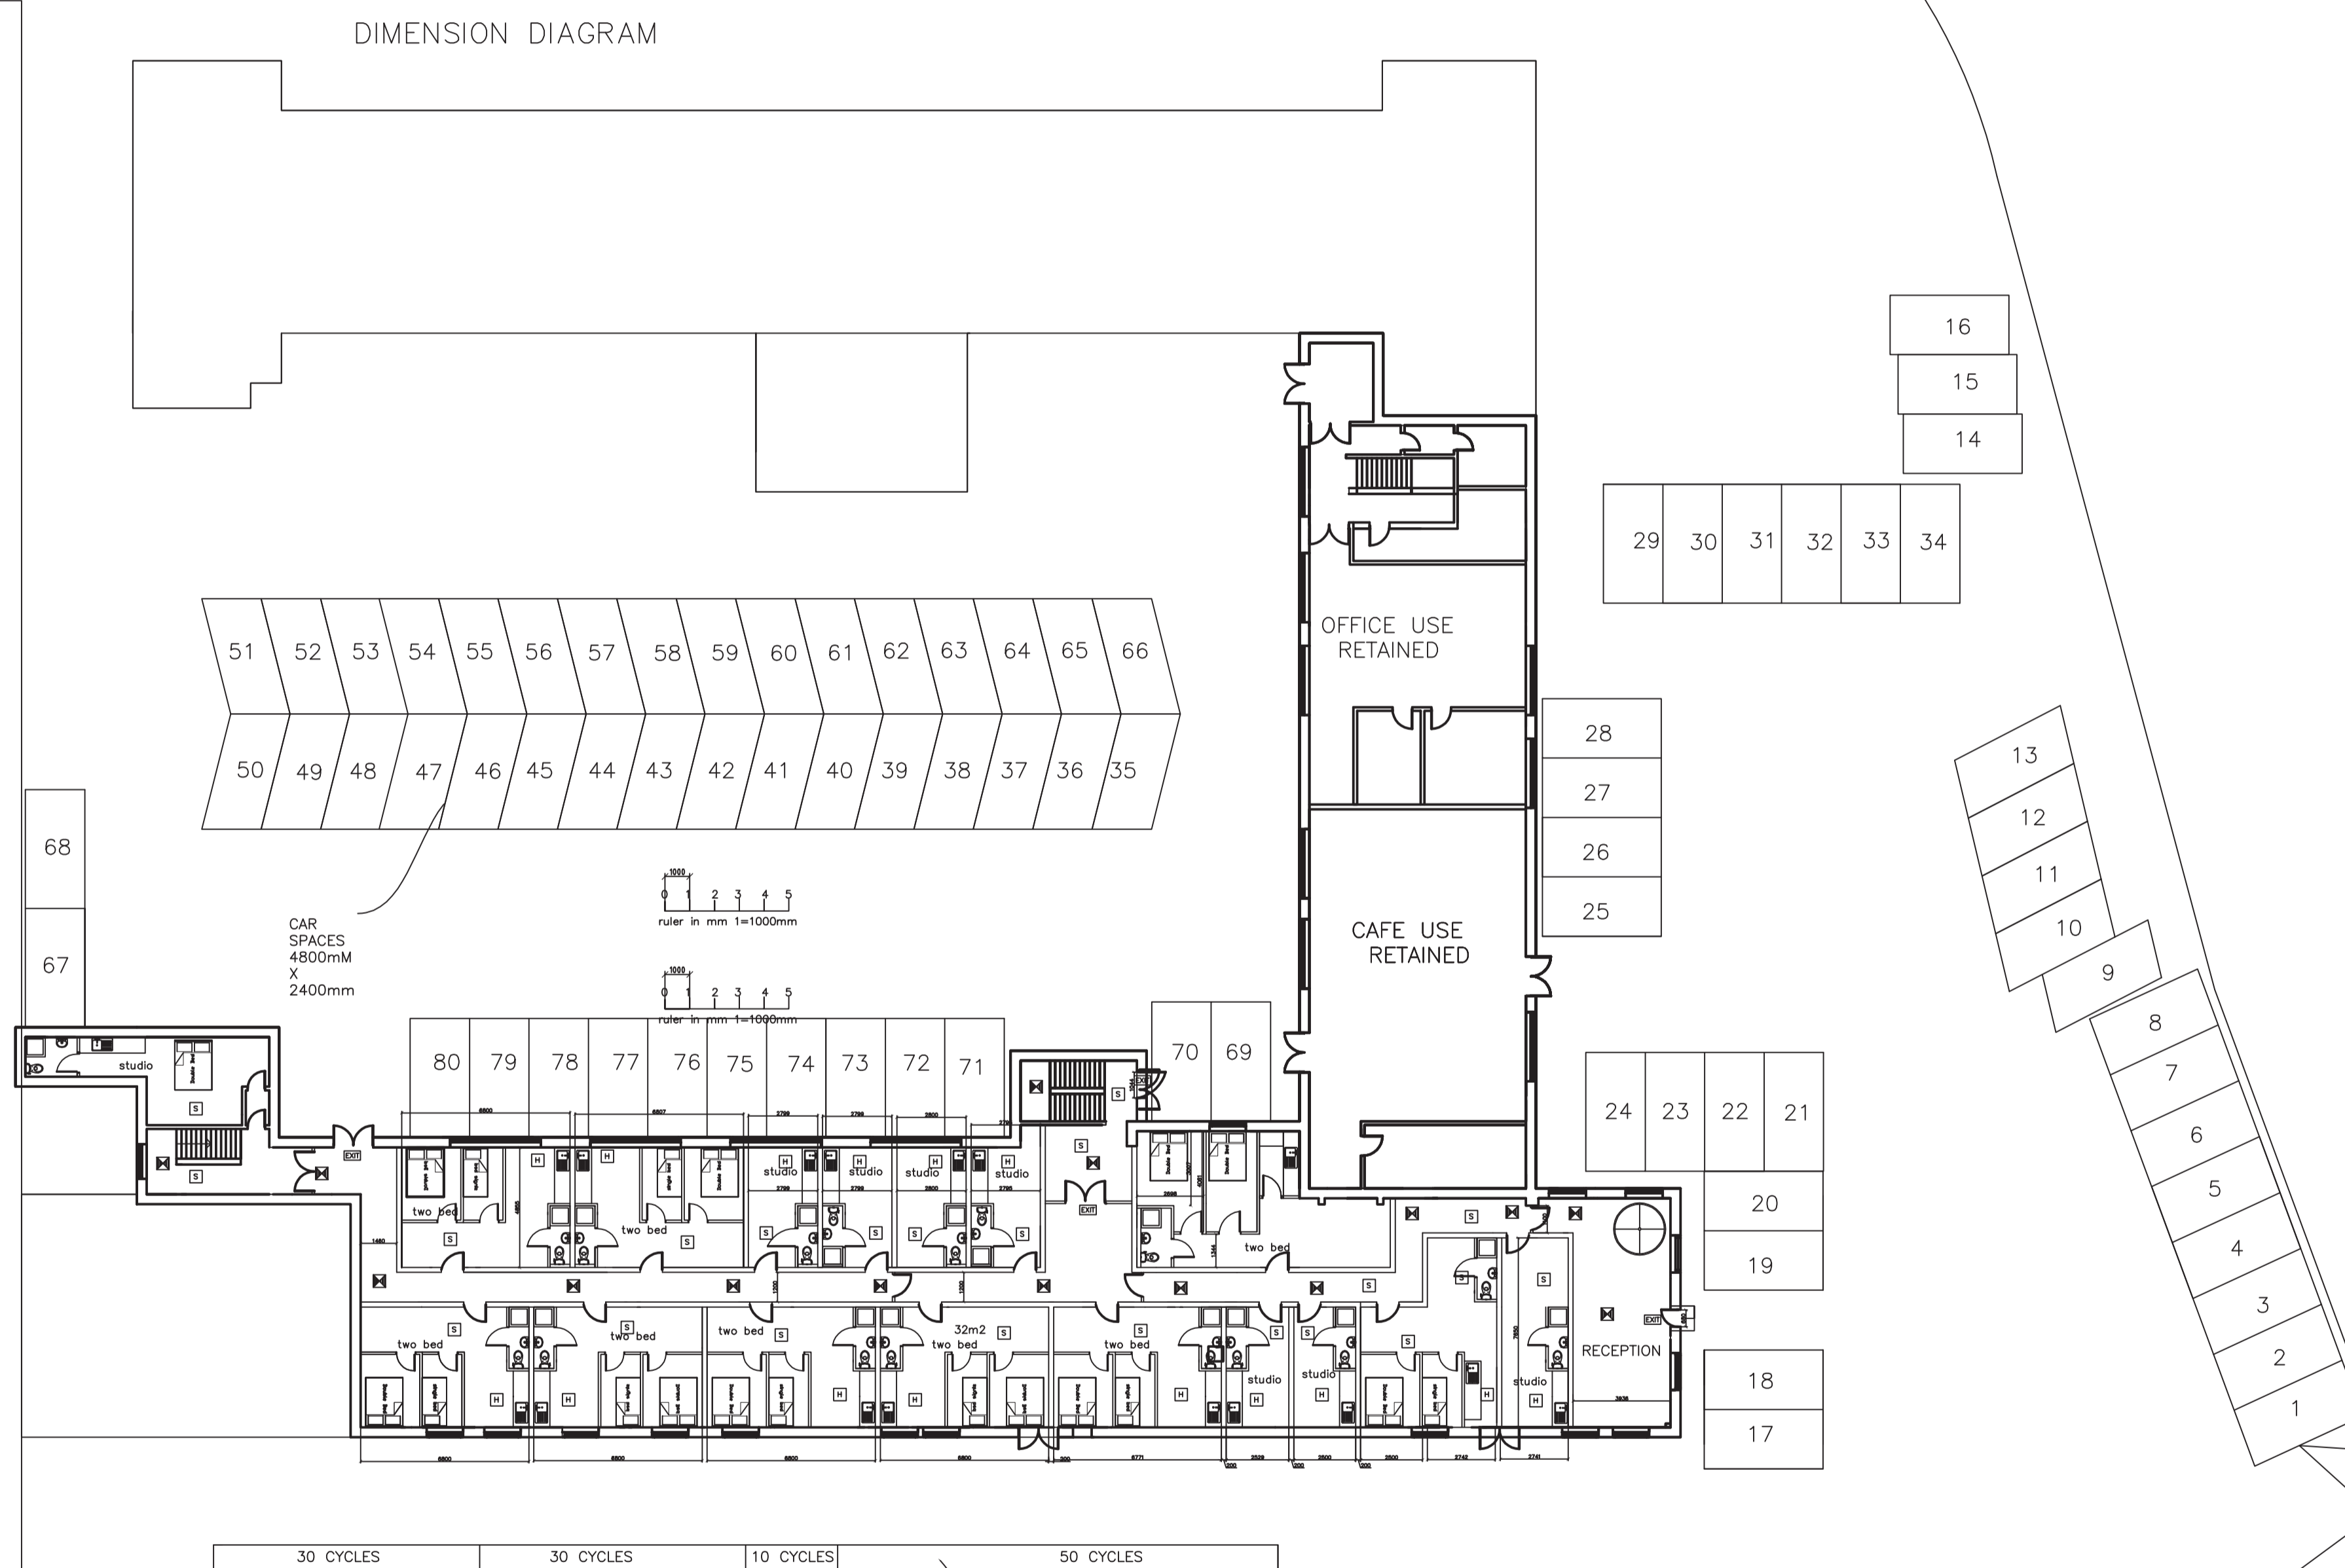

SITE LAYOUT WITH PARKING

PHOTOGRAPH OF FLOOR MOUNTED STANDS WHICH WILL BE HOUSED WITHIN THE PROPOSED SHEDS FOR CHILD AND ELDERLY STORAGE, NUMBERS PROPOSED WOULD BE 50 IN TOTAL THESE WOULD BE POSITIONED AT THE ENTRANCE END OF THE BUILDING TOWARDS THE FRONT.

- B 10.06.15 REVISED STAND SHOWN
- o 28.05.15 REVISED STAND SHOWN

HURST ASSOCIATES
Development * Environment
Design and Planning
Health and Safety

Office :- 2 Wren Gardens
Hornchurch
Essex RM12 4DT
Tel: 01708 780714

PROPOSED SITE LAYOUT

ADDRESS
CONNECT HOUSE
21 WILLOW LANE
MITCHAM
CR4 4NA

JOB
CONVERSION OF OFFICES
TO RESIDENTIAL

SCALE 1:200 DATE 5/03/15
DRAWN DRG. NOS CHL 21B

This page is intentionally left blank