



PLOT 1 SIDE ELEVATION
(SOUTH)



notes:	revisions: A: WALK ON ROOF LIGHTS 2-12-14 B: ROOF & EAVES LOWERED 17-7-15 C: FRONT LIGHTWELLS REDUCED 27-7-15
--------	--

ronald fender designs
architectural and interior design consultants
focus house first floor, 23-25 bell street, reigate, surrey, tel. (01737 228487)

title:
46 BARHAM ROAD
LONDON, SW20 0ES
PLOT 1 SIDE ELEVATION

drg no: RF40/10C
scale: 1:100 @ A3
date: JULY 2014
drawn by: NGH



PLOT 2 SIDE ELEVATION
(NORTH)




notes:

revisions:
A: WALK ON ROOF LIGHTS 2-12-14
B: ROOF & EAVES LOWERED 17-7-15
C: FRONT LIGHTWELLS REDUCED 27-7-15

ronald fender designs
architectural and interior design consultants
focus house first floor, 23-25 bell street, reigate, surrey, tel. (01737 228487)

title:
46 BARHAM ROAD
LONDON, SW20 0ES
PLOT 2 SIDE ELEVATION

drg no: RF40/11C
scale: 1:100 @ A3
date: JULY 2014
drawn by: NGH

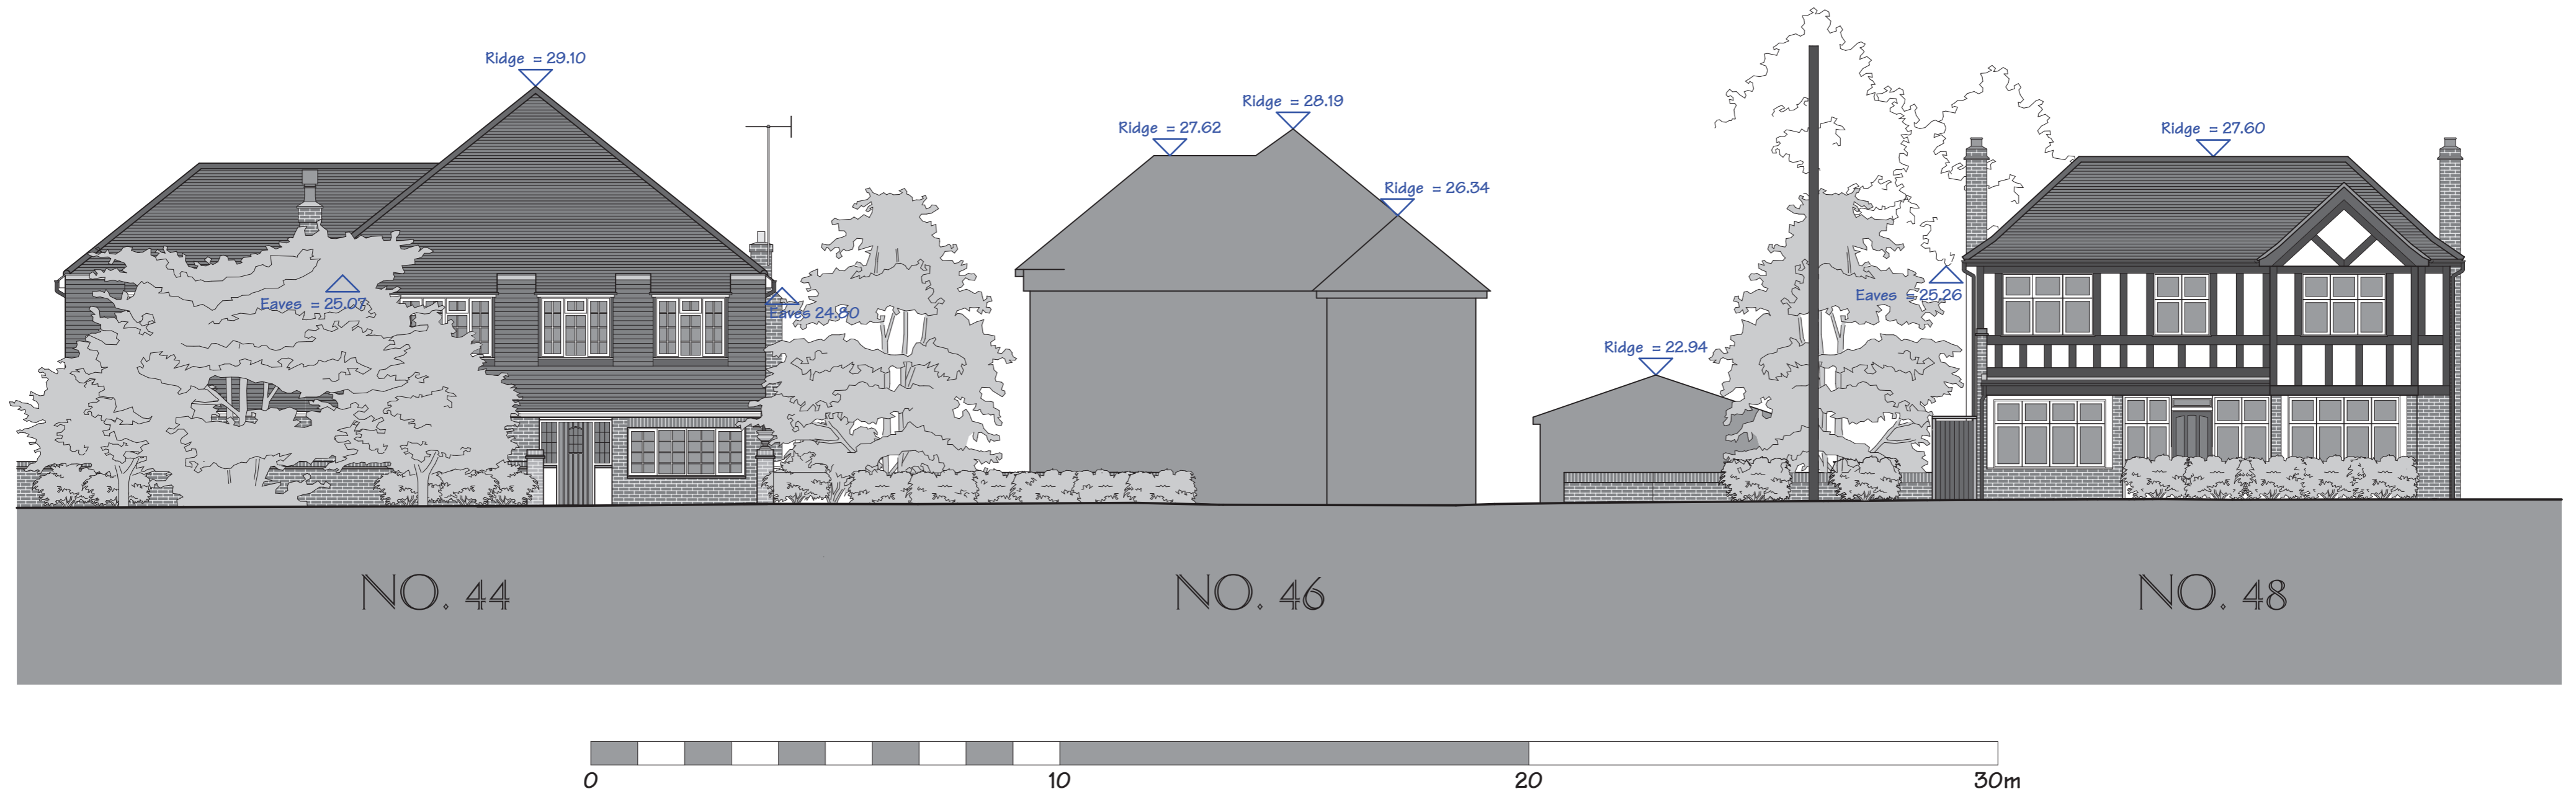

EXISTING STREET SCENE

notes:

- 1. This drawing is copyright and must not be copied or reproduced without written consent.
- 2. The builder is to work to figured dimensions and must not scale the drawing.

revisions:

ronald fender designs

architectural and interior design consultants

focus house first floor, 23-25 bell street, reigate, surrey. tel. (01737 228487)

title:
 46 BARHAM ROAD
 LONDON, SW20 0ES
 EXISTING STREET SCENE

drg no: RF40/31
 scale: 1:100 @ A2
 date: MARCH 2014
 drawn by: NGH

This page is intentionally left blank