



C	15/05/15	Planning	--
B	21/04/15	For Information	--
A	01/04/15	For Information	--
Rev.	Date	Reason For Issue	Chk

The Key Plan is a map showing the location of the site, which is highlighted in red. The site is situated on Hartfield Road, which runs diagonally across the map. The site is bounded by Hartfield Road to the north and east, and by a residential area to the south and west. The map includes a north arrow in the top right corner and a scale bar in the bottom right corner. The scale bar indicates a distance of 0 to 100 meters. The map also shows other roads, including Hartfield Road, and surrounding residential areas.


Client

The Aviva logo, consisting of a stylized square icon with blue and green segments, and the word "AVIVA" in blue capital letters below it.

Title

Existing Elevation  
Looking South

Scale @ A1 <b>1:250</b>	Scale @ A3 <b>1:500</b>
Number <b>042-A-07-05</b>	Revision <b>C</b>

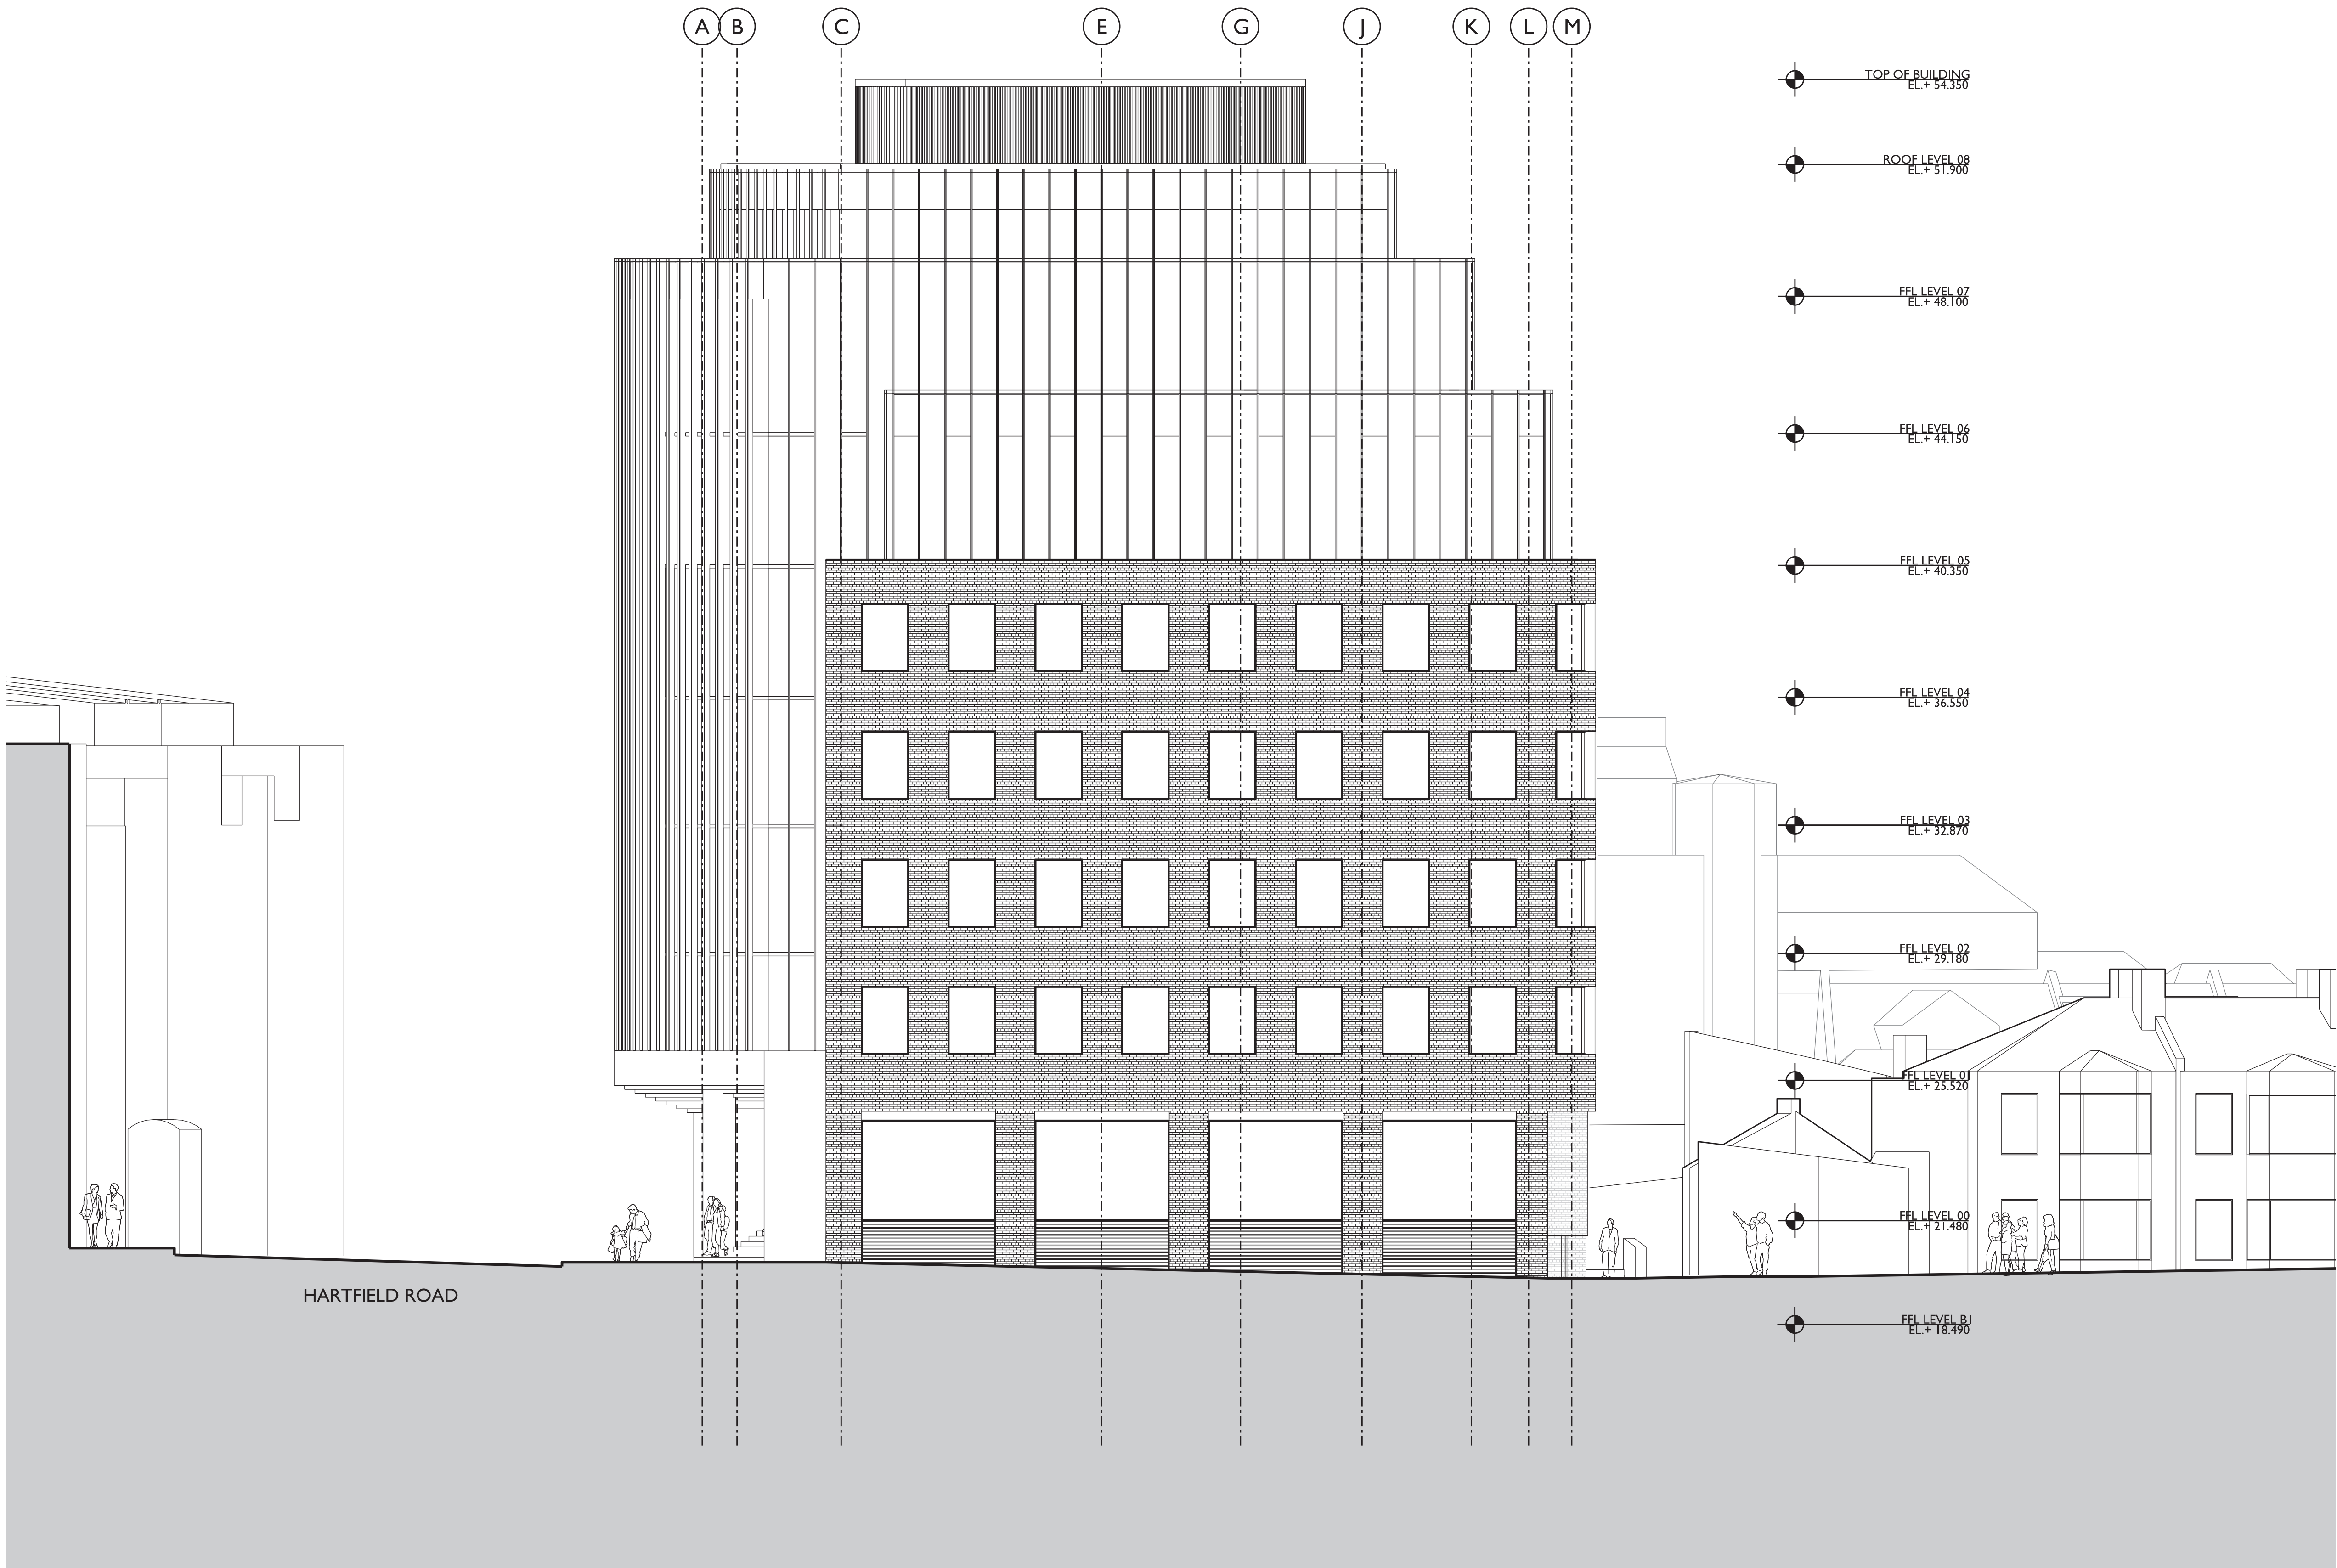

01 West Elevation


042-A-17-02

- General Notes
1. Dimensions are in millimeters unless stated otherwise.
  2. Levels are in metres AOD unless stated otherwise.
  3. Dimensions govern. Do not scale from drawings
  4. All dimensions to be verified on site before proceeding.
  5. All discrepancies to be notified in writing to MATT architecture LLP.
  6. To be read in conjunction with all relevant engineers and specialists' drawings and specifications.

■ EXISTING BUILDING PROFILE

E	17/07/15	Planning Updates		
D	03/07/15	Planning Updates		
C	15/05/15	Planning		
B	21/04/15	For Information		
A	01/04/15	For Information		
Rev.	Date	Reason For	Issue	Chk

FOR INFORMATION

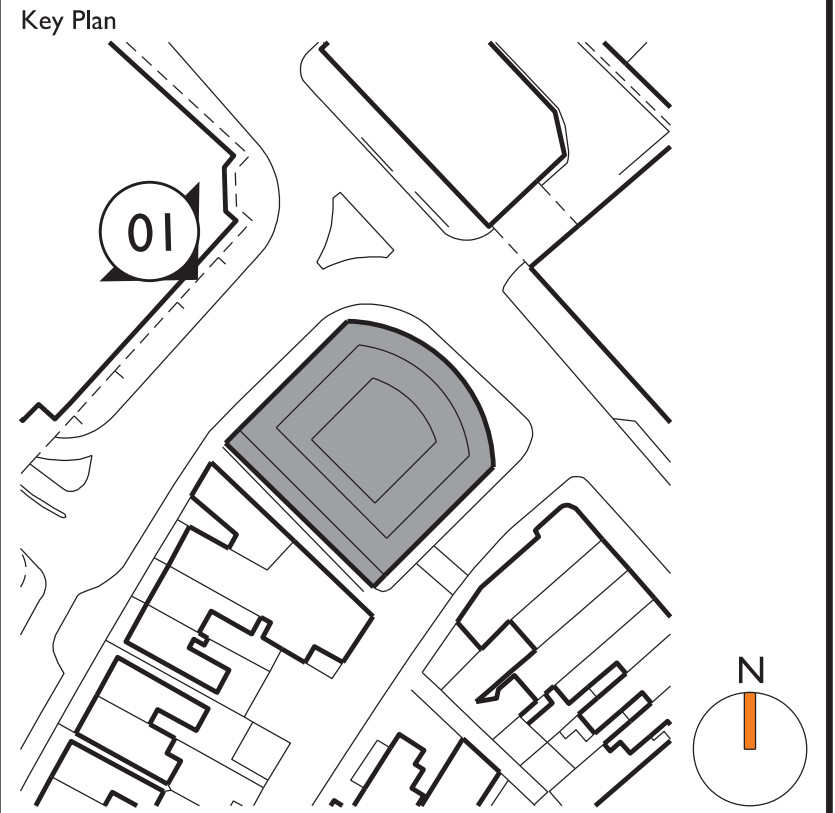

**MATT**  
ARCHITECTURE  
17 - 19 LEICESTER SQUARE  
LONDON WC2H 7LE  
t +44 20 3490 1243  
e contact@mattarchitecture.com

Client

**AVIVA**

Project


**Pinnacle House**  
**Hartfield Road**  
**Wimbledon**

Title

**Proposed Elevation**  
**Looking East**

Scale @ A1	Scale @ A3
1:100	1:200
Number	Revision
042-A-17-02	E

© MATT architecture LLP

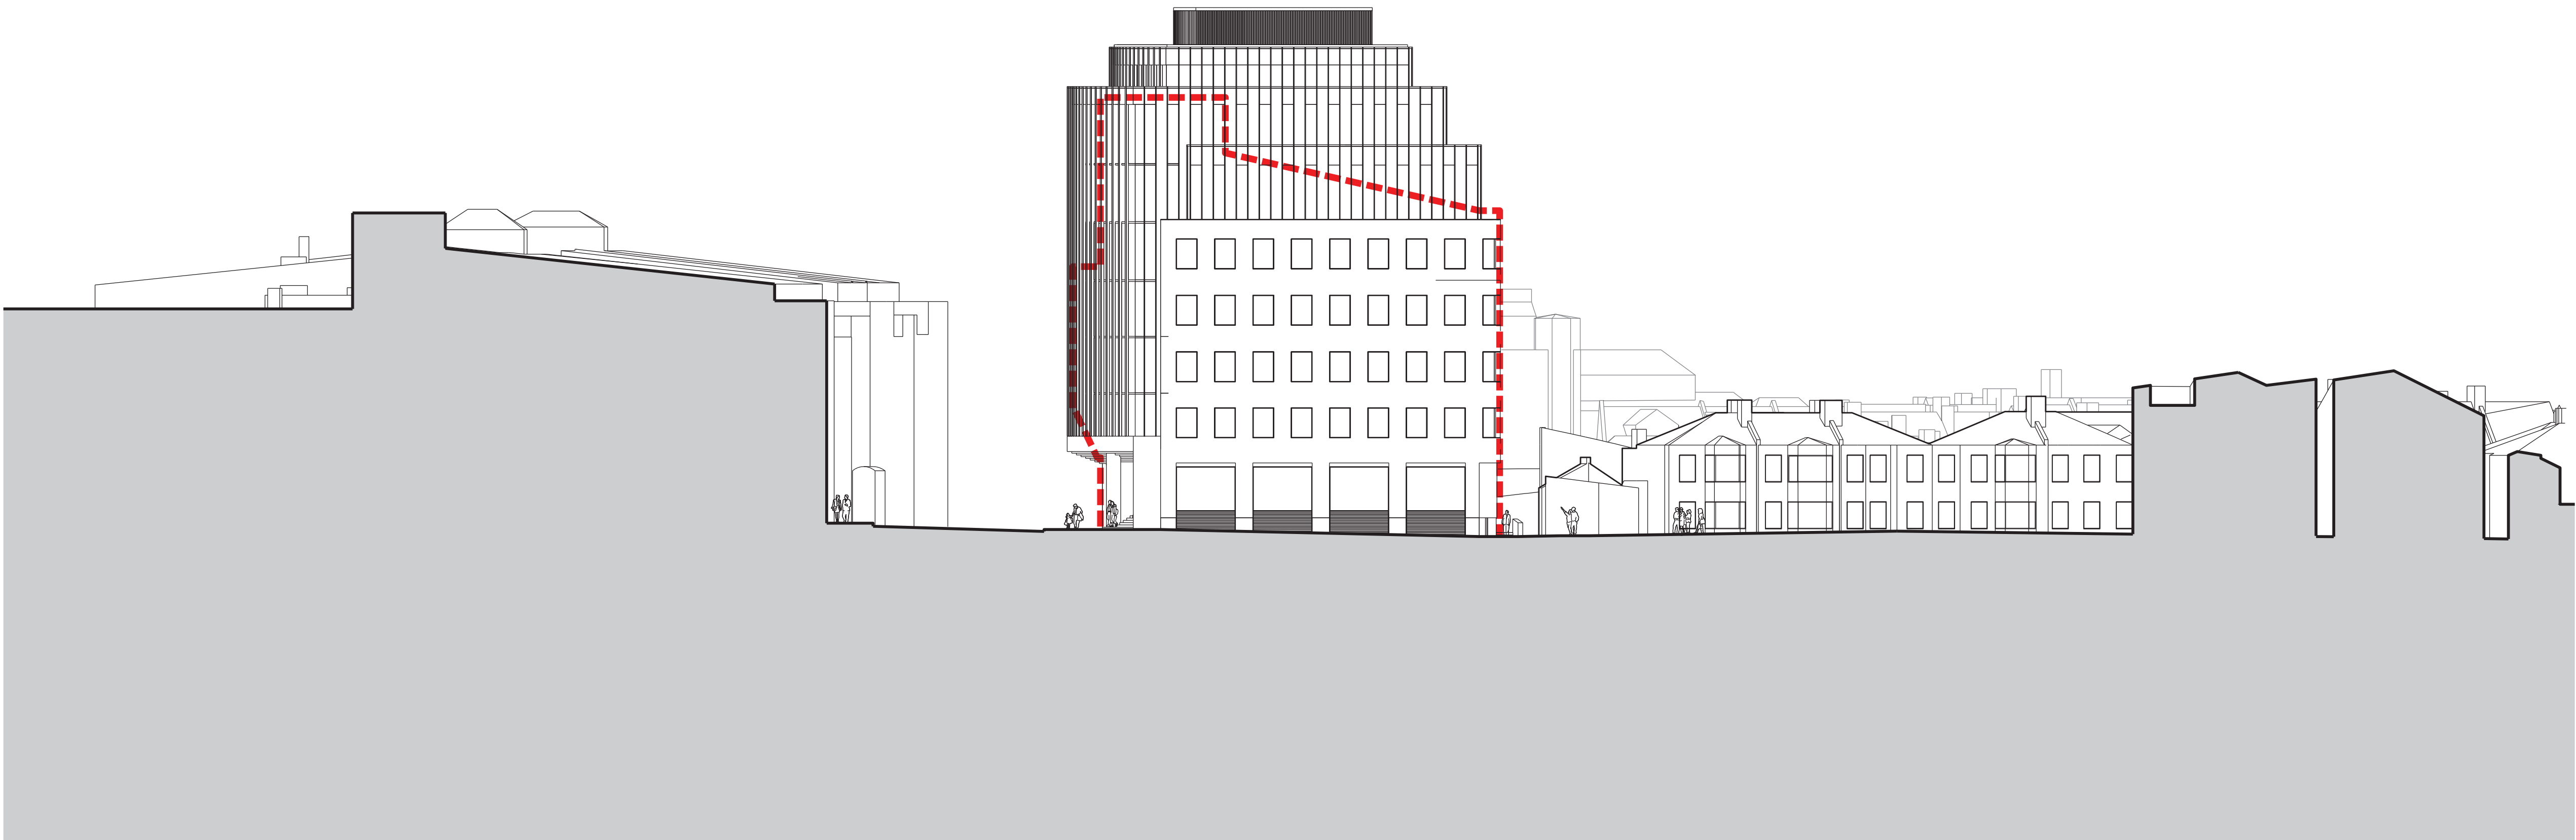


01 West Elevation  
1:250  
042-A-17-06

- General Notes
1. Dimensions are in millimeters unless stated otherwise.
  2. Levels are in metres AOD unless stated otherwise.
  3. Dimensions govern. Do not scale from drawings
  4. All dimensions to be verified on site before proceeding.
  5. All discrepancies to be notified in writing to MATT architecture LLP.
  6. To be read in conjunction with all relevant engineers and specialists' drawings and specifications.

■ EXISTING BUILDING PROFILE

E	17/07/15	Planning Updates	
D	03/07/15	Planning Updates	
C	15/05/15	Planning	
B	21/04/15	For Information	
A	01/04/15	For Information	
Rev.	Date	Reason For Issue	Chk

FOR INFORMATION

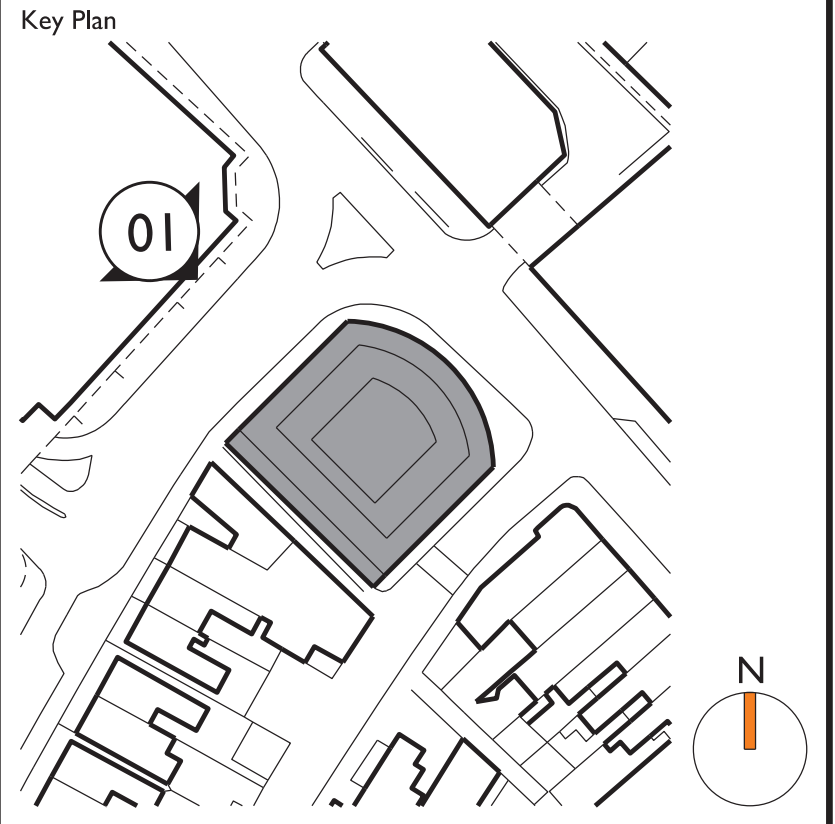

**MATT**  
ARCHITECTURE  
17 - 19 LEICESTER SQUARE  
LONDON WC2H 7LE  
t +44 20 3490 1243  
e contact@mattarchitecture.com




Project  
**Pinnacle House**  
Hartfield Road  
Wimbledon

Title  
**Proposed Elevation**  
**Looking East**

Scale @ A1 <b>1:250</b>	Scale @ A3 <b>1:500</b>
Number <b>042-A-17-06</b>	Revision <b>E</b>



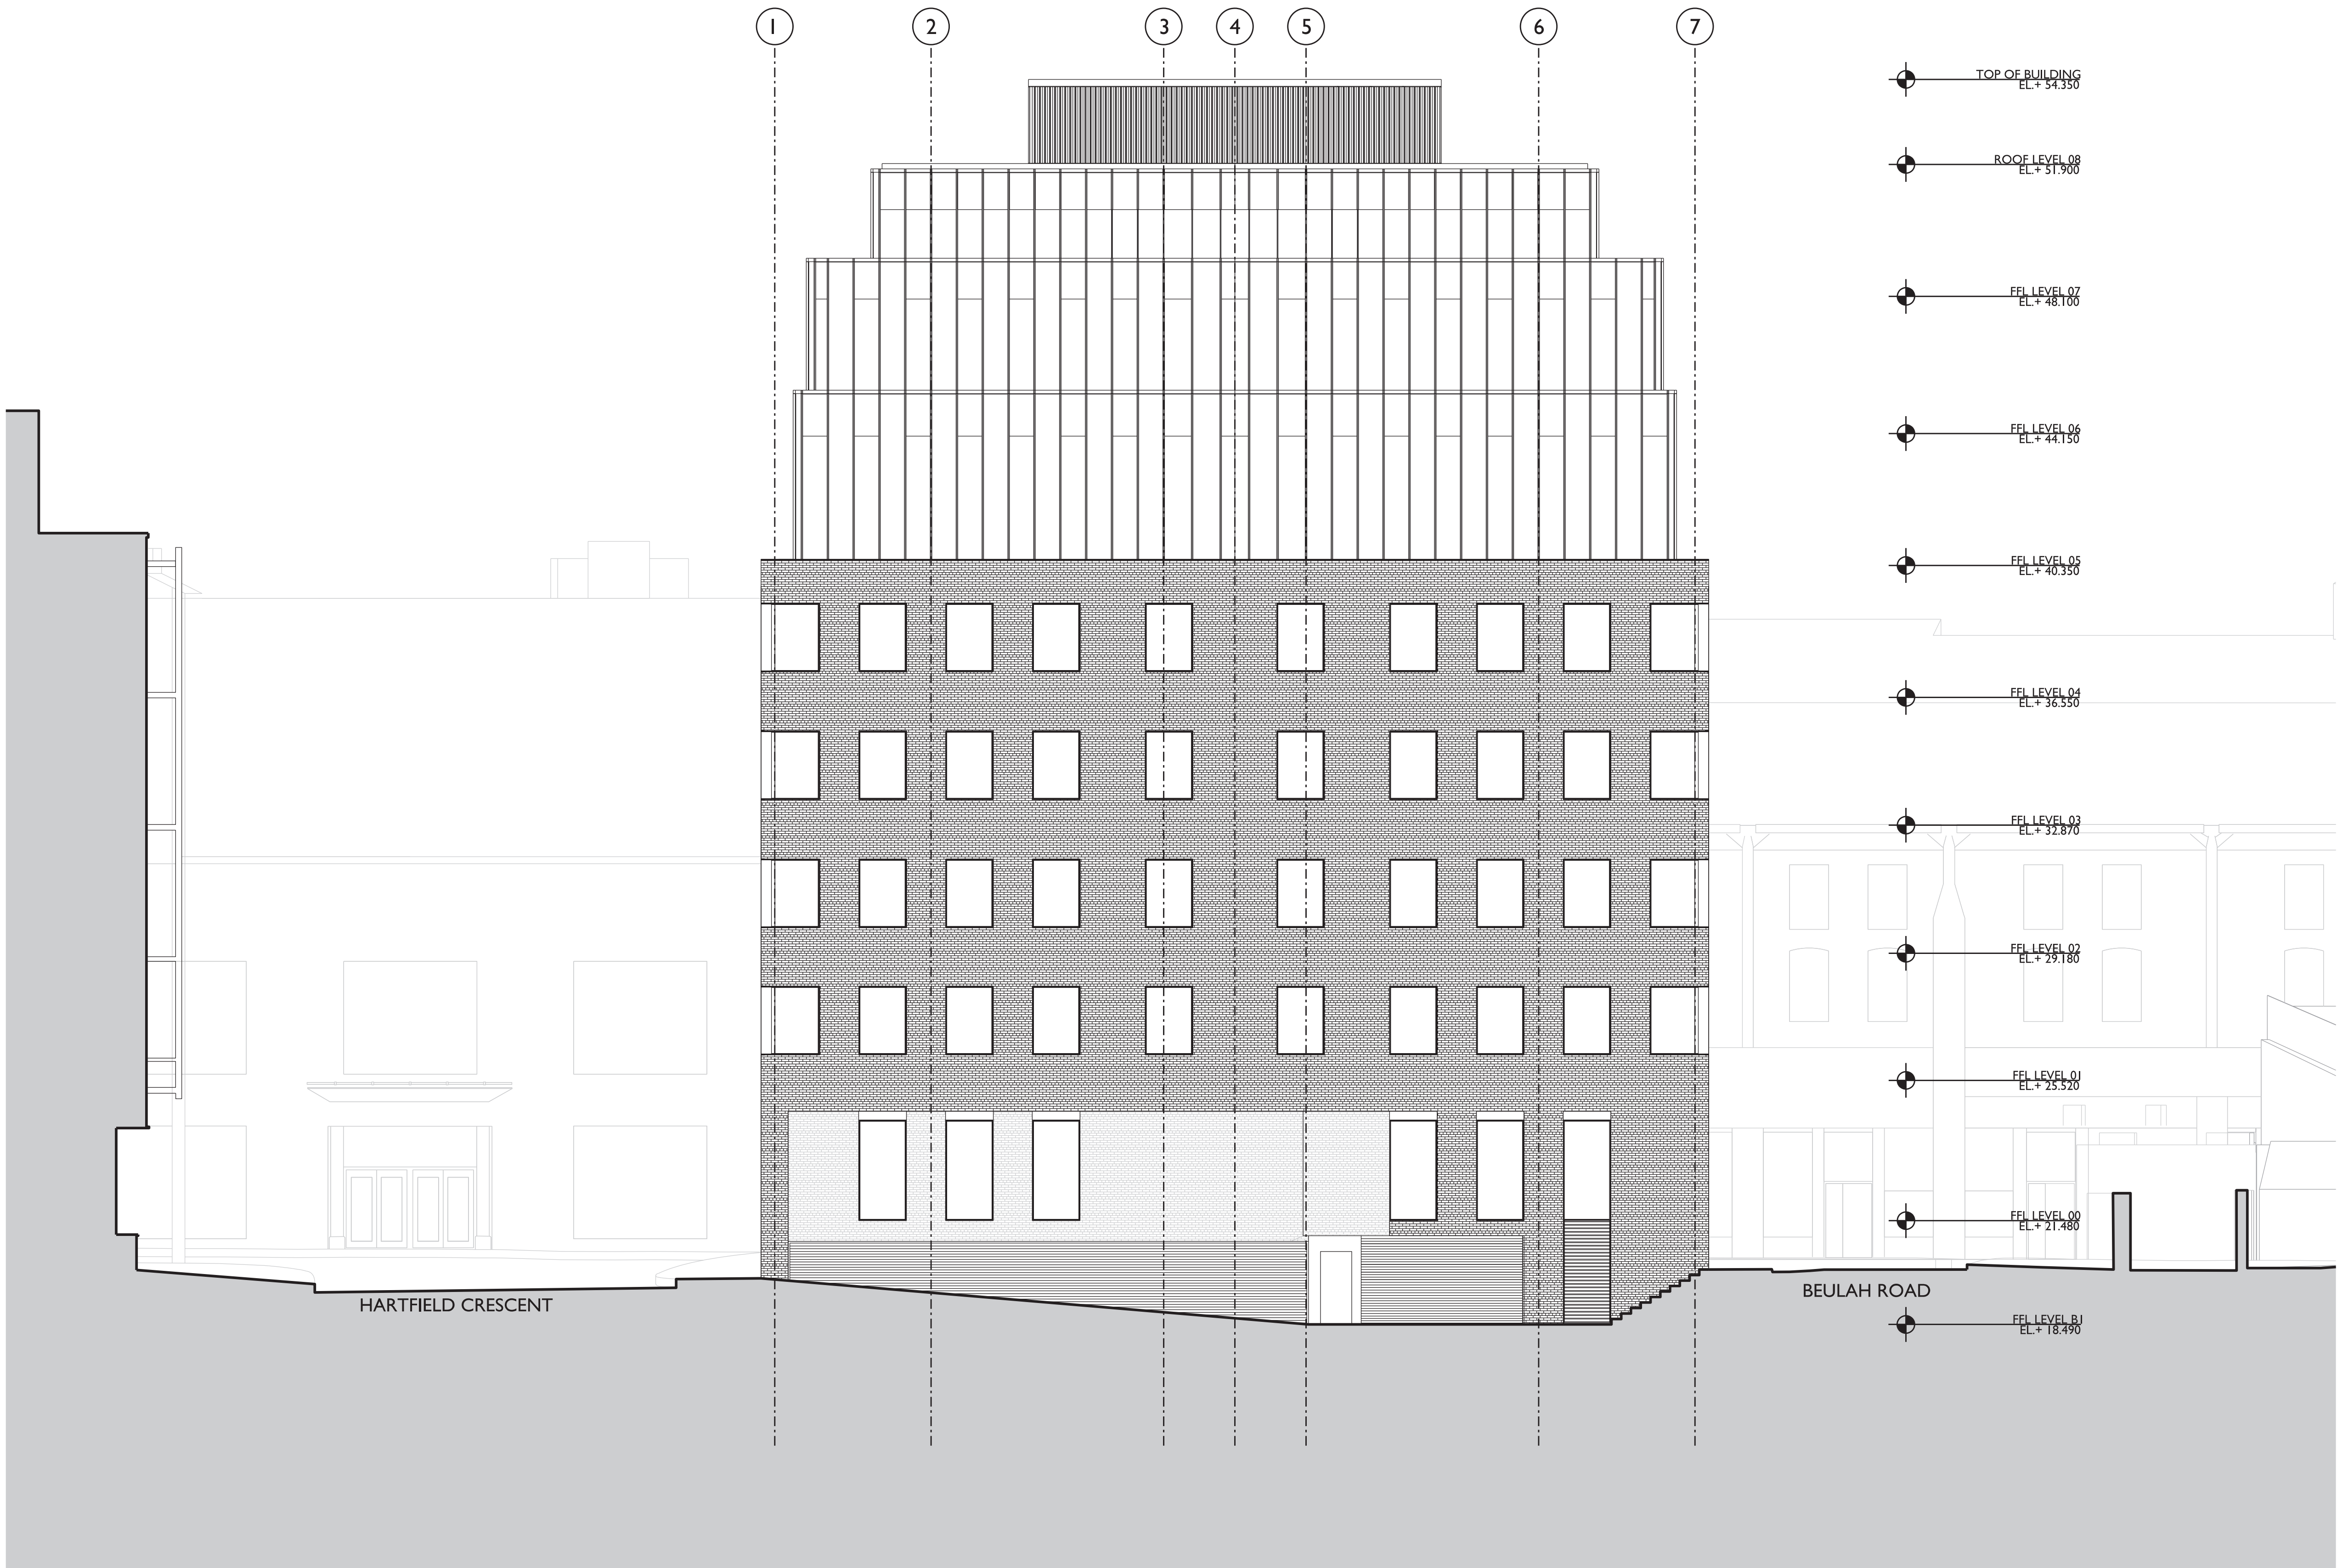

01 Elevation Looking North  
1:100  
042-A-17-04

- General Notes
1. Dimensions are in millimeters unless stated otherwise.
  2. Levels are in metres AOD unless stated otherwise.
  3. Dimensions govern. Do not scale from drawings
  4. All dimensions to be verified on site before proceeding.
  5. All discrepancies to be notified in writing to MATT architecture LLP.
  6. To be read in conjunction with all relevant engineers and specialists' drawings and specifications.

■ EXISTING BUILDING PROFILE

E	16/07/15	Planning Updates		
D	03/07/15	Planning Updates		
C	15/05/15	Planning		
B	21/04/15	For Information		
A	01/04/15	For Information		
Rev.	Date	Reason For	Issue	Chk

FOR INFORMATION



**MATT**  
ARCHITECTURE  
17 - 19 LEICESTER SQUARE  
LONDON WC2H 7LE  
t +44 20 3490 1243  
e contact@mattarchitecture.com



Project  
**Pinnacle House**  
Hartfield Road  
Wimbledon

Title  
**Proposed Elevation**  
**Looking North**

Scale @ A1 <b>1:100</b>	Scale @ A3 <b>1:200</b>
Number <b>042-A-17-04</b>	Revision <b>E</b>



042-A-17-01

- ## EXISTING BUILDING PROFILE

E	17/07/15	Planning Updates	
D	03/07/15	Planning Updates	
C	15/05/15	Planning	
B	21/04/15	For Information	
A	01/04/15	For Information	
Rev.	Date	Reason For Issue	Chk


Client

The Aviva logo, featuring a stylized blue and green square icon above the word "AVIVA" in blue capital letters.

Title  
Proposed Elevation  
Looking South

Scale @ A1		Scale @ A3	
1:100		1:200	
Number		Revision	
042-A-17-01		E	



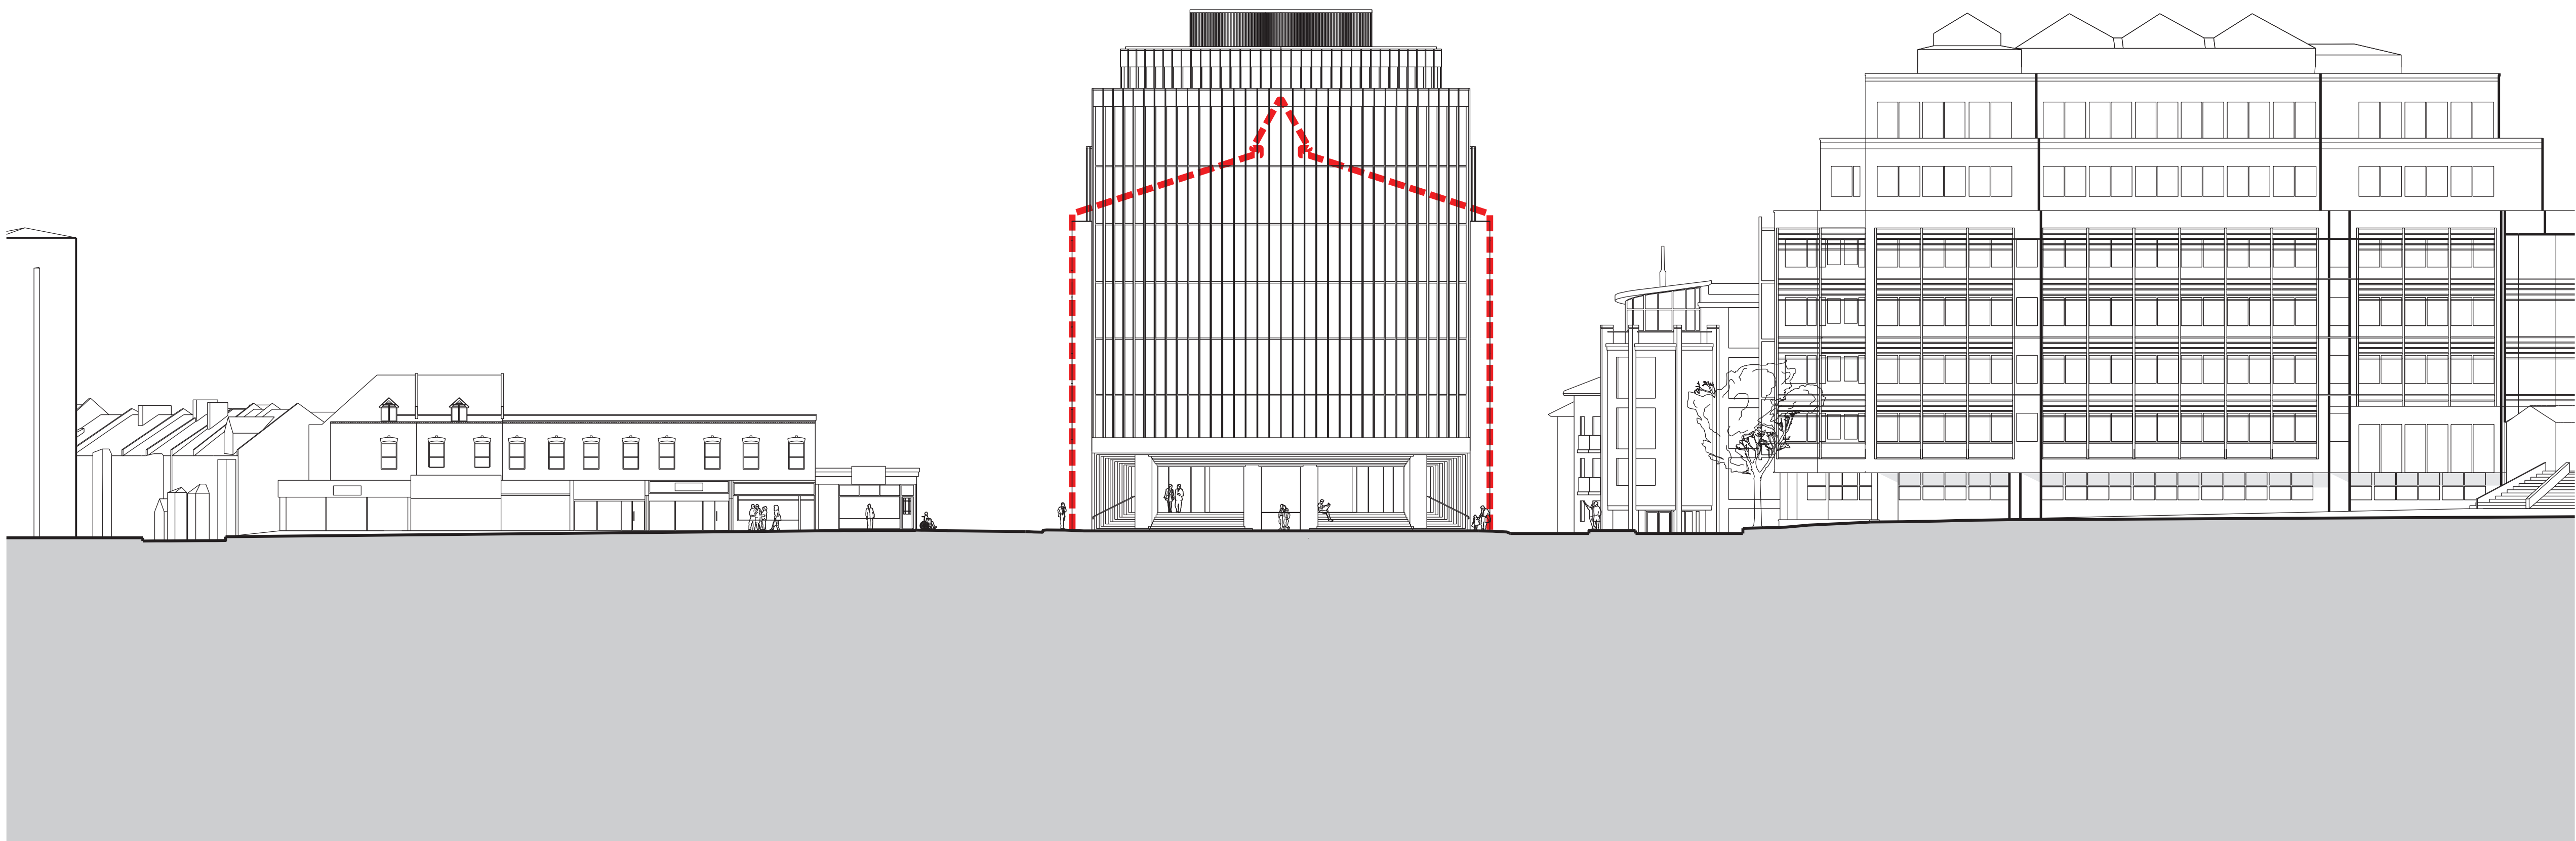

01 North Elevation

042-A-17-05

- General Notes
1. Dimensions are in millimeters unless stated otherwise.
  2. Levels are in metres AOD unless stated otherwise.
  3. Dimensions govern. Do not scale from drawings
  4. All dimensions to be verified on site before proceeding.
  5. All discrepancies to be notified in writing to MATT architecture LLP.
  6. To be read in conjunction with all relevant engineers and specialists' drawings and specifications.

■ EXISTING BUILDING PROFILE

E	17/07/15	Planning Updates		
D	03/07/15	Planning Updates		
C	15/05/15	Planning		
B	21/04/15	For Information		
A	01/04/15	For Information		
Rev.	Date	Reason For	Issue	Chk

FOR INFORMATION



**MATT**  
ARCHITECTURE  
17 - 19 LEICESTER SQUARE  
LONDON WC2H 7LE  
t +44 20 3490 1243  
e contact@mattarchitecture.com

Client

  
**AVIVA**

Project

**Pinnacle House**  
**Hartfield Road**  
**Wimbledon**

Title

**Proposed Elevation**  
**Looking South**

Scale @ A1	Scale @ A3
1:250	1:500
Number	Revision
042-A-17-05	E





Proposed Building





Proposed View From Queen's Road





View From Graham Road





View From Hartfield Crescent





Night View from Hartfield Road



This page is intentionally left blank