

Merton Council

Planning Applications Committee

10 December 2015

3rd Supplementary agenda


- 7 The Old Library, 150 Lower Morden Lane, Morden, SM4 4SJ 1 - 4
(Ref. 15/P2982) (Lower Morden Ward) – Extra Plans circulated
at the meeting

This page is intentionally left blank



PROPOSED VIEW
VIEW FROM LOWER MORDEN LANE LOOKING NORTH

This page is intentionally left blank

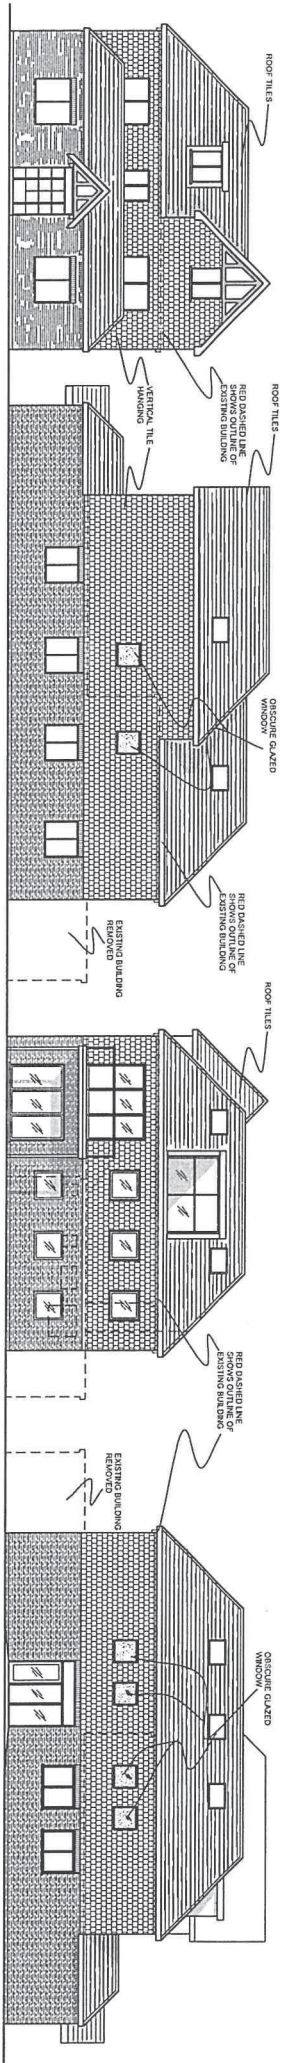


PROPOSED FRONT ELEVATION 1:100


PROPOSED SIDE ELEVATION 1:100

PROPOSED REAR ELEVATION 1:100


PROPOSED SIDE ELEVATION 1:100

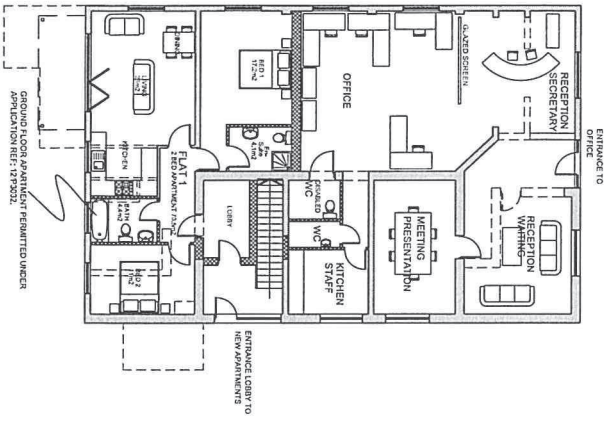

PROPOSED GROUND FLOOR PLAN 1:100

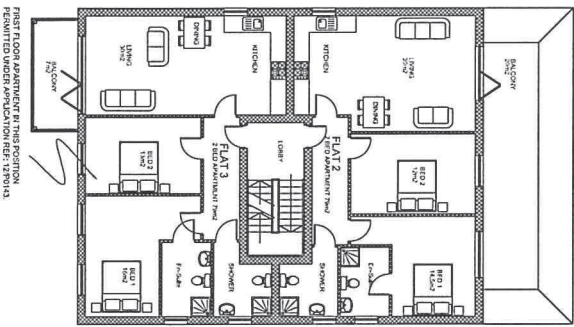

PROPOSED FIRST FLOOR PLAN 1:100

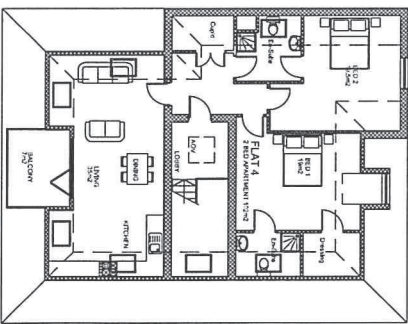

PROPOSED SECOND FLOOR PLAN 1:100

B SCALE BAR ADDED 23/01/2015	
A WINDOWS REMOVED IN SIZE	
Hillman Architectural Practice	
24 Orlinton Road Chislehurst, Surrey Surrey, Surrey, SM4 4SJ t:(020) 8715 5584 f:(020) 8715 8134 mail@hillmandesign.co.uk	
PROJECT -	THE OLD LIBRARY 150 LOWER MORDEN LANE, MORDEN, SURREY, SM4 4SJ
PROPOSED PLANS & ELEVATIONS	
SCALE -	DATE
1:100	NOV 14
DRAWING NO -	REVISION
MRD/5/101	B

