


KENDOR GDNS

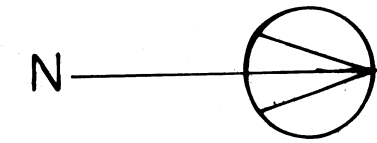

MRG loft plans
07908424620


This drawing may only
Be used for the address
shown & may not be copied
without permission.
Copyright MRG loft plans

This drawing is for planning
Purposes Only

These drawings may be
Scaled for Planning Purposes

All Dimensions to be checked
On site prior to construction

Read in conjunction with
Drawings No's

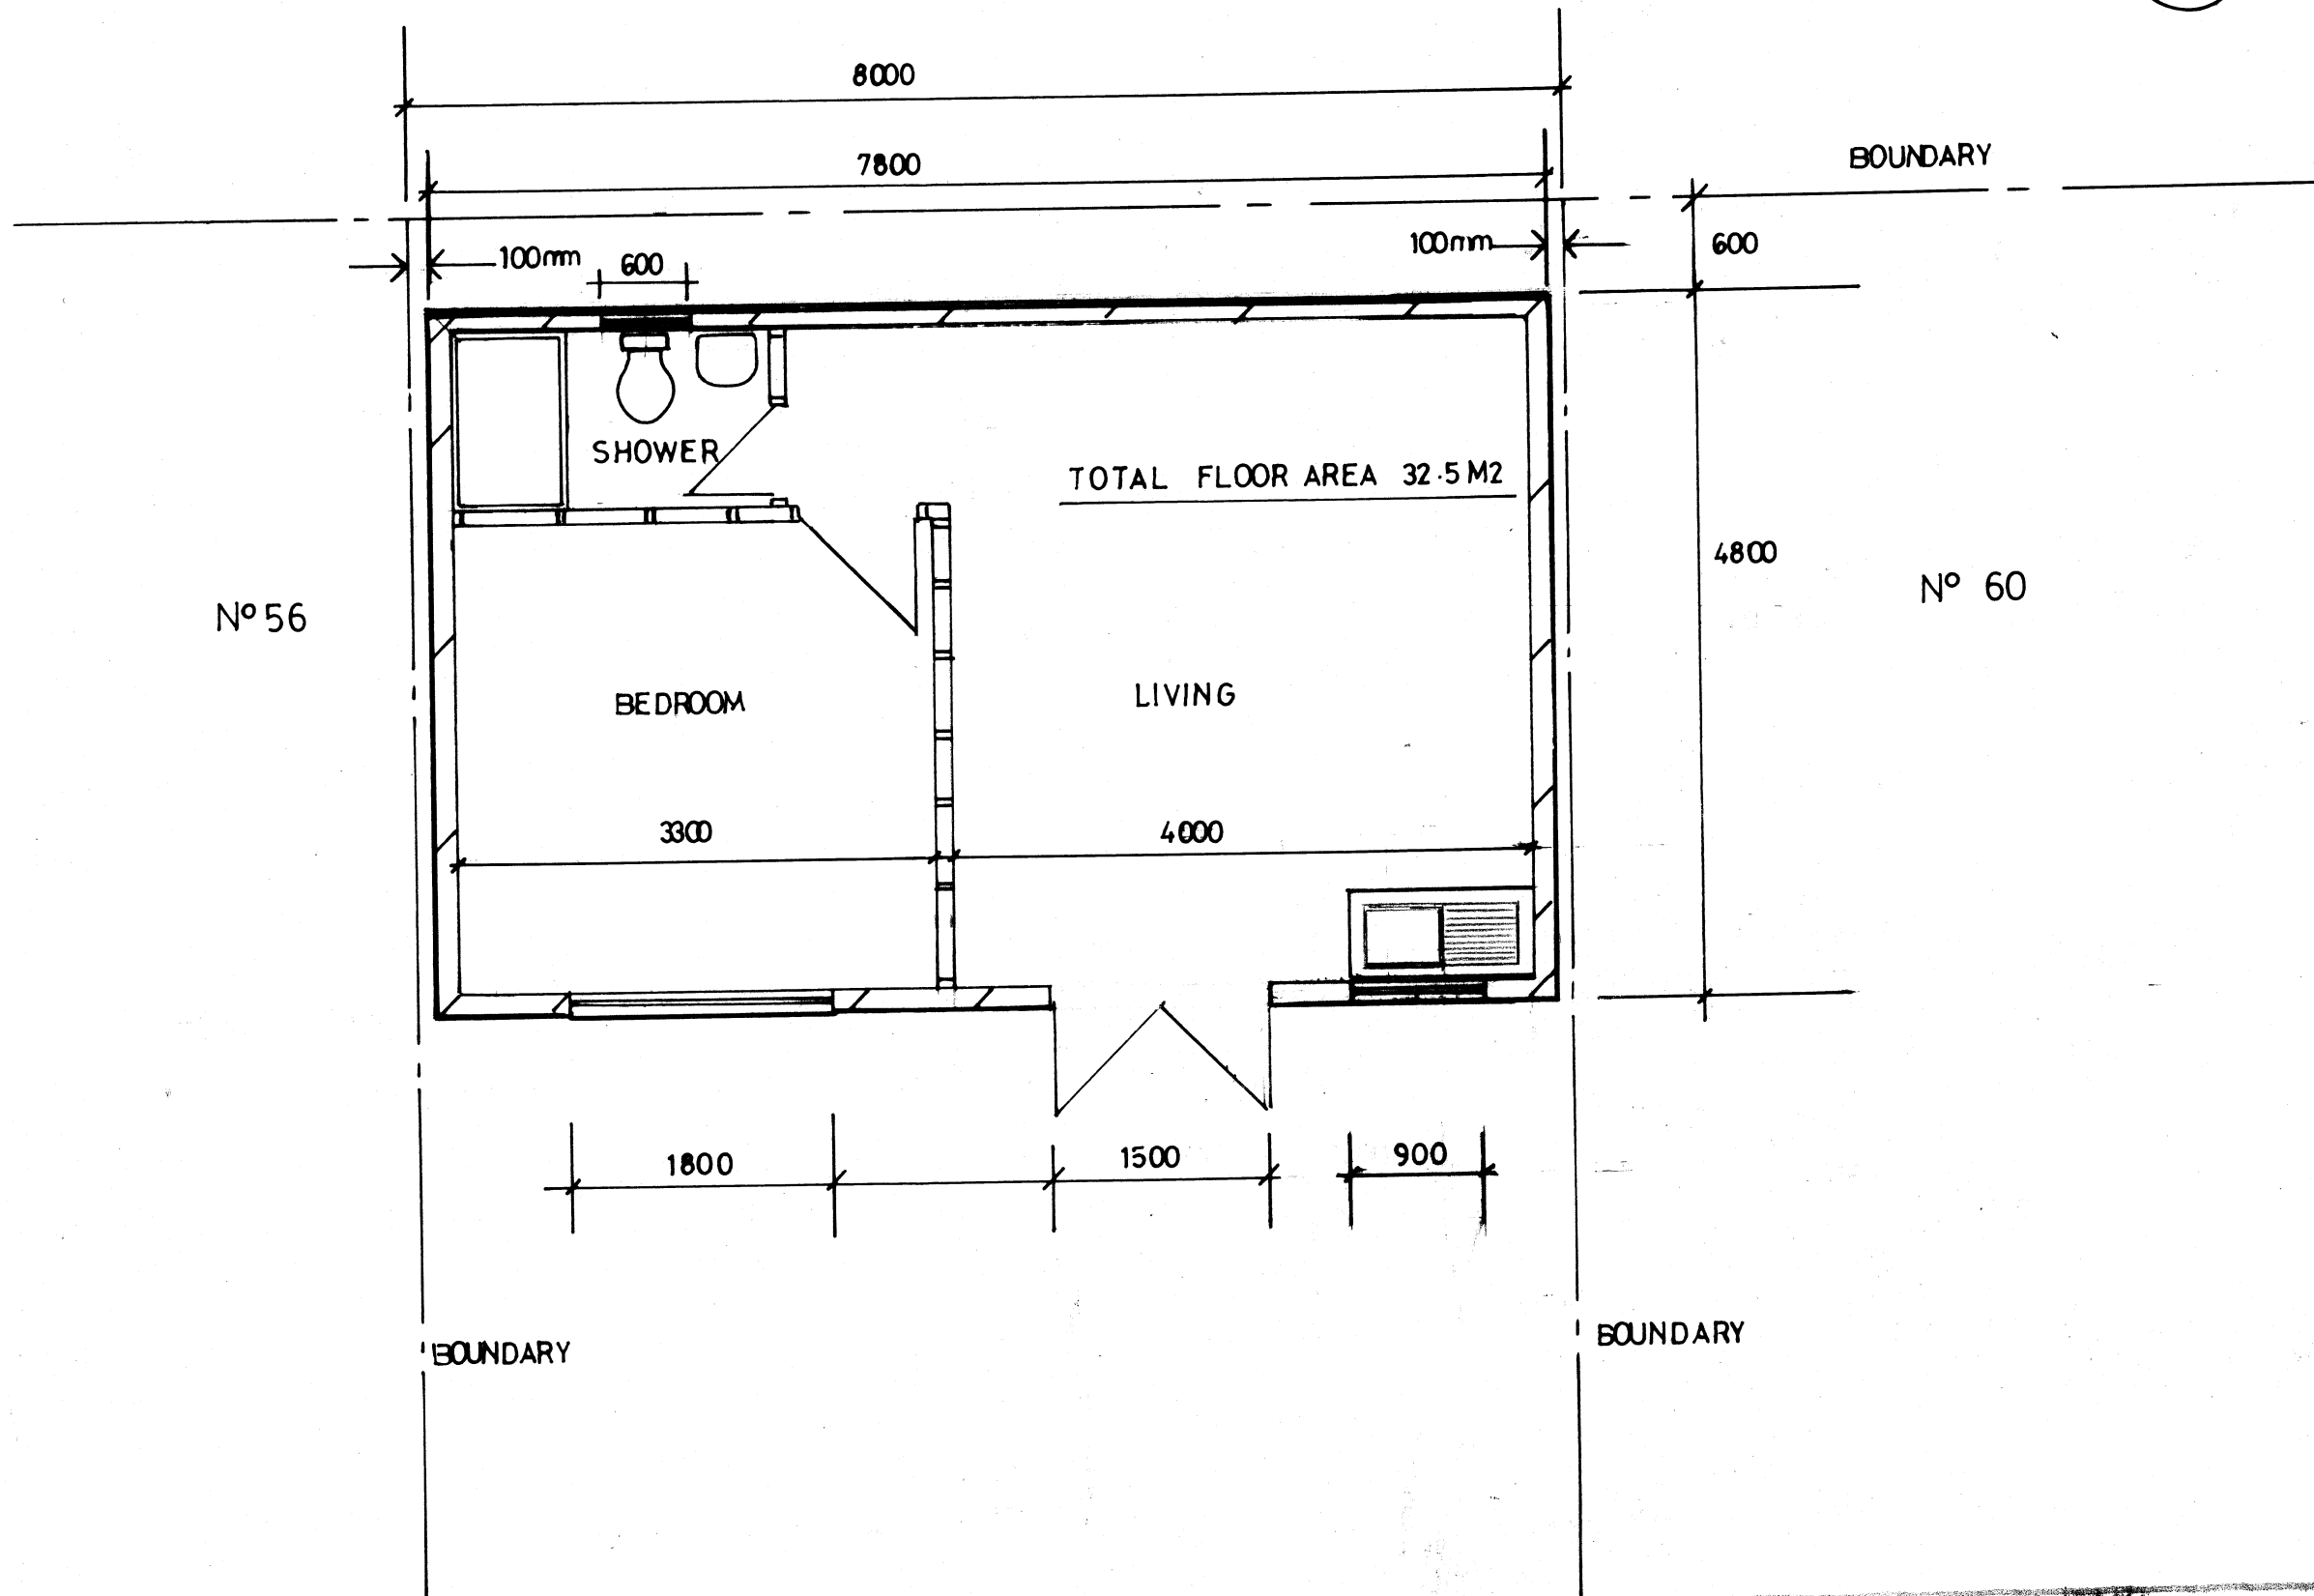

PROPOSED SINGLE STOREY

ANNEXE

client

MR & MRS T HARRIS

58 DAYBROOK RD SW19 3DH

scale

1:50 @ A3

drawn

date may 2015

drg no

1205/5A

rev

P

This page is intentionally left blank