


APR 2015
 07206/124821
 This drawing may only be used for the address shown & may not be copied without permission.
 Copyright APR 2015
 This drawing is for planning purposes only.
 These drawings may be scaled for planning purposes.
 All dimensions to be checked on site prior to construction.
 Read in conjunction with Drawings 1/10

BOUNDARY



FRONT ELEVATION (EAST)


BOUNDARY

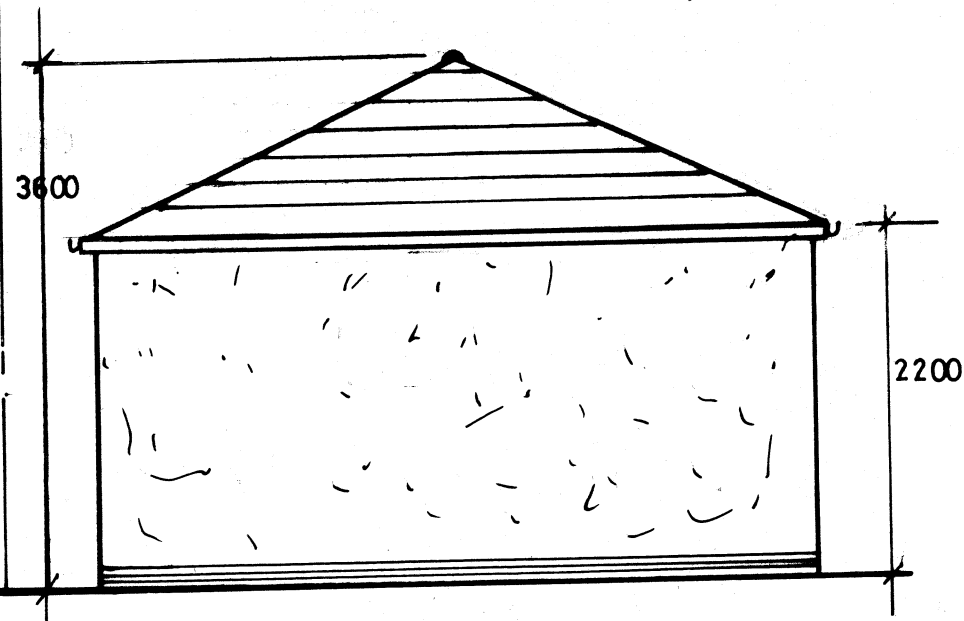

SIDE ELEVATION (SOUTH)


Page 45

BOUNDARY

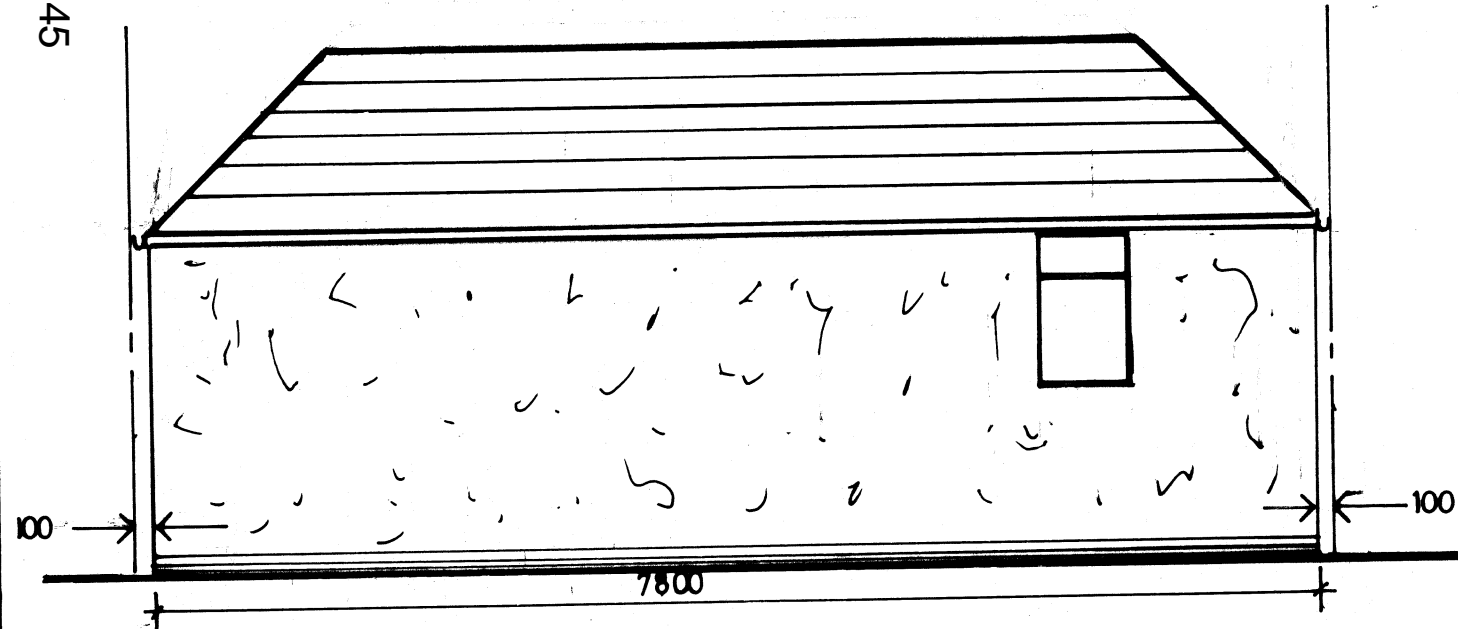

REAR ELEVATION (WEST)

BOUNDARY

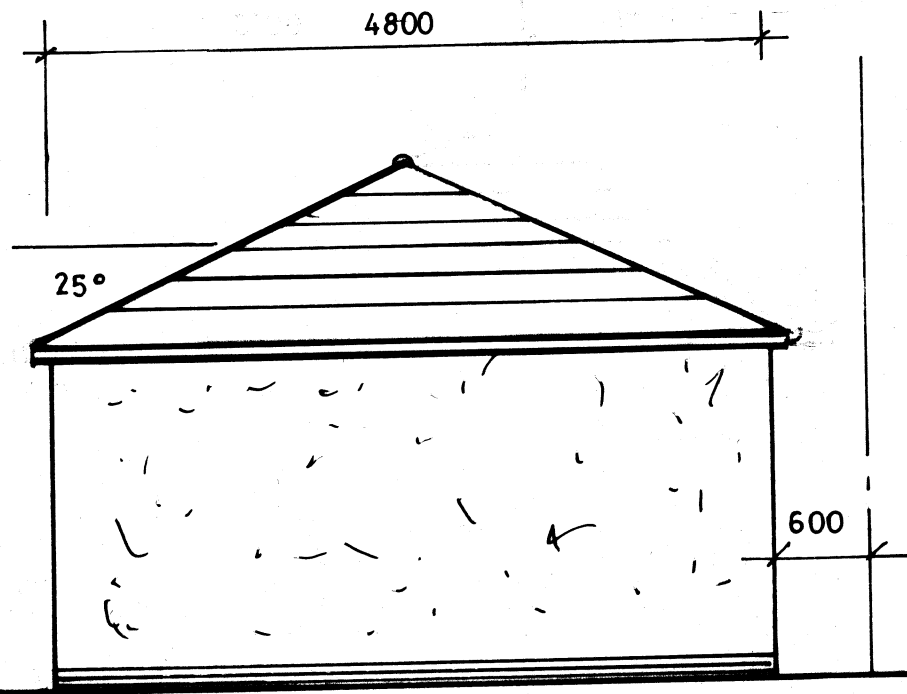

SIDE ELEVATION (NORTH)

PROPOSED SINGLE STOREY
ANNEXE

Client
 MR & MRS T HARRIS

58 DUNTHORPE RD SW19 3DH

Scale
 1:50 @ A3

drawn
 date may 2015

draw no
 1205/6A P

This page is intentionally left blank