




Elevation 3



Elevation 2
Page 285



Elevation 5

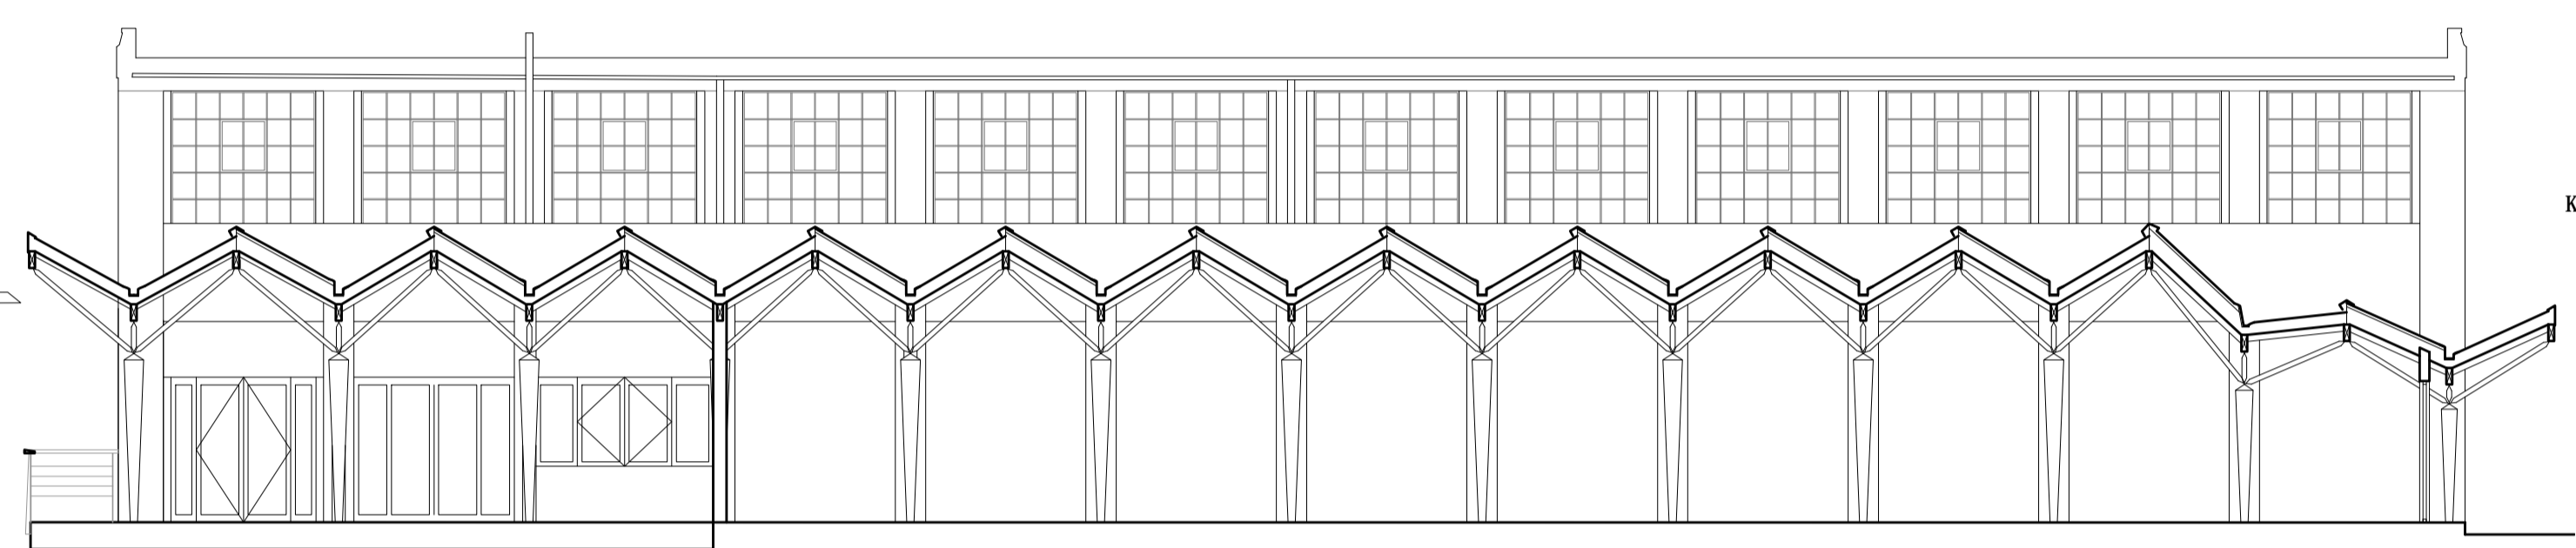


Elevation 4

Key plan 1:500




Elevation 1

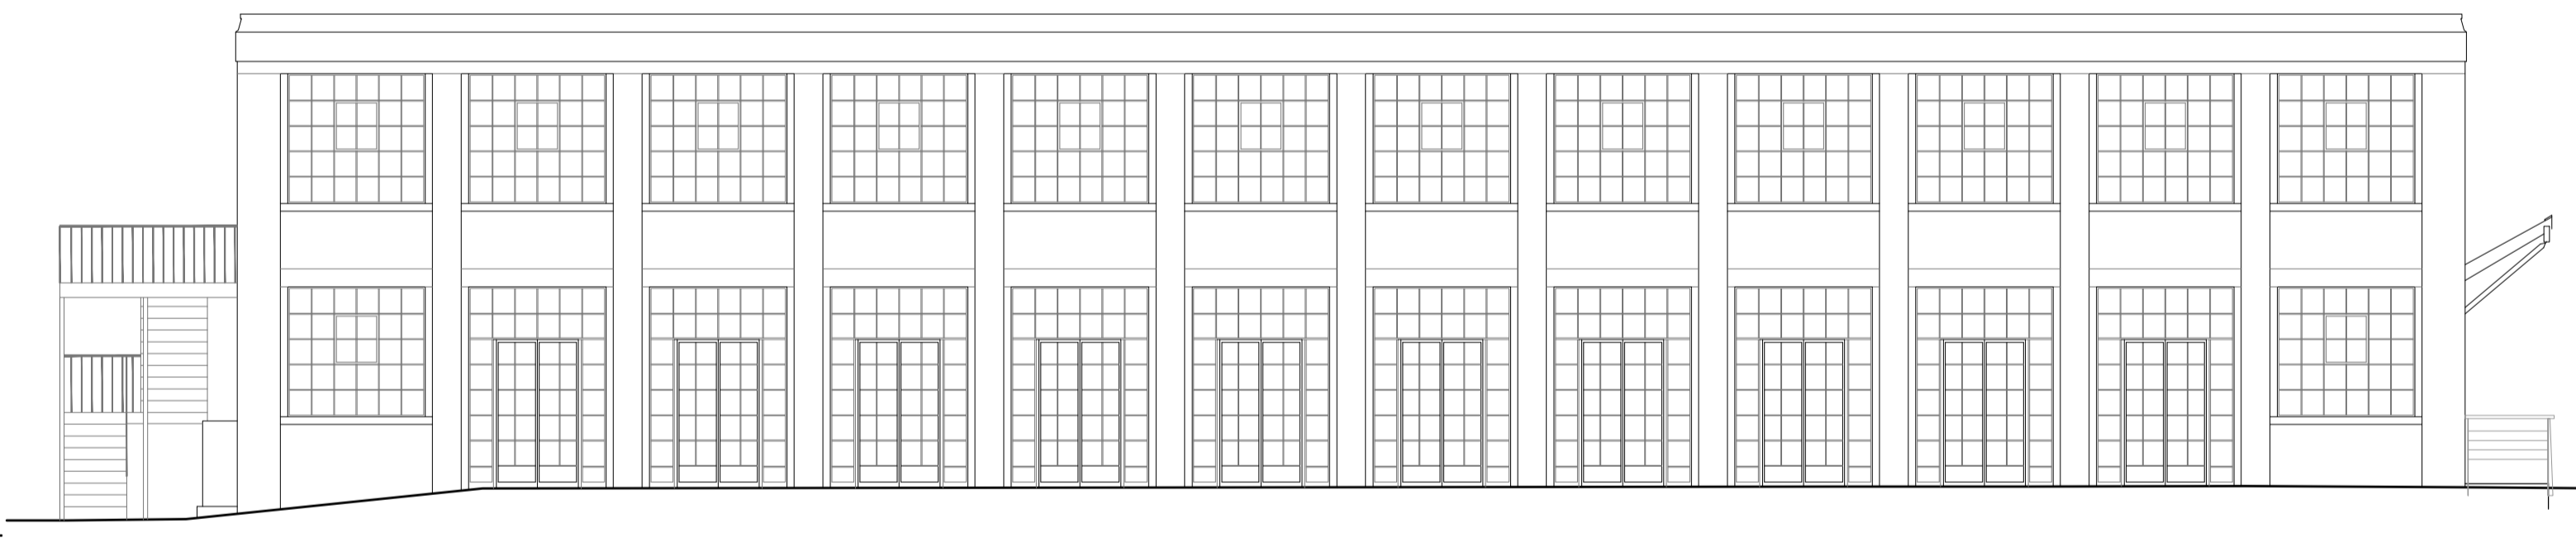

Elevation 6



Section AA

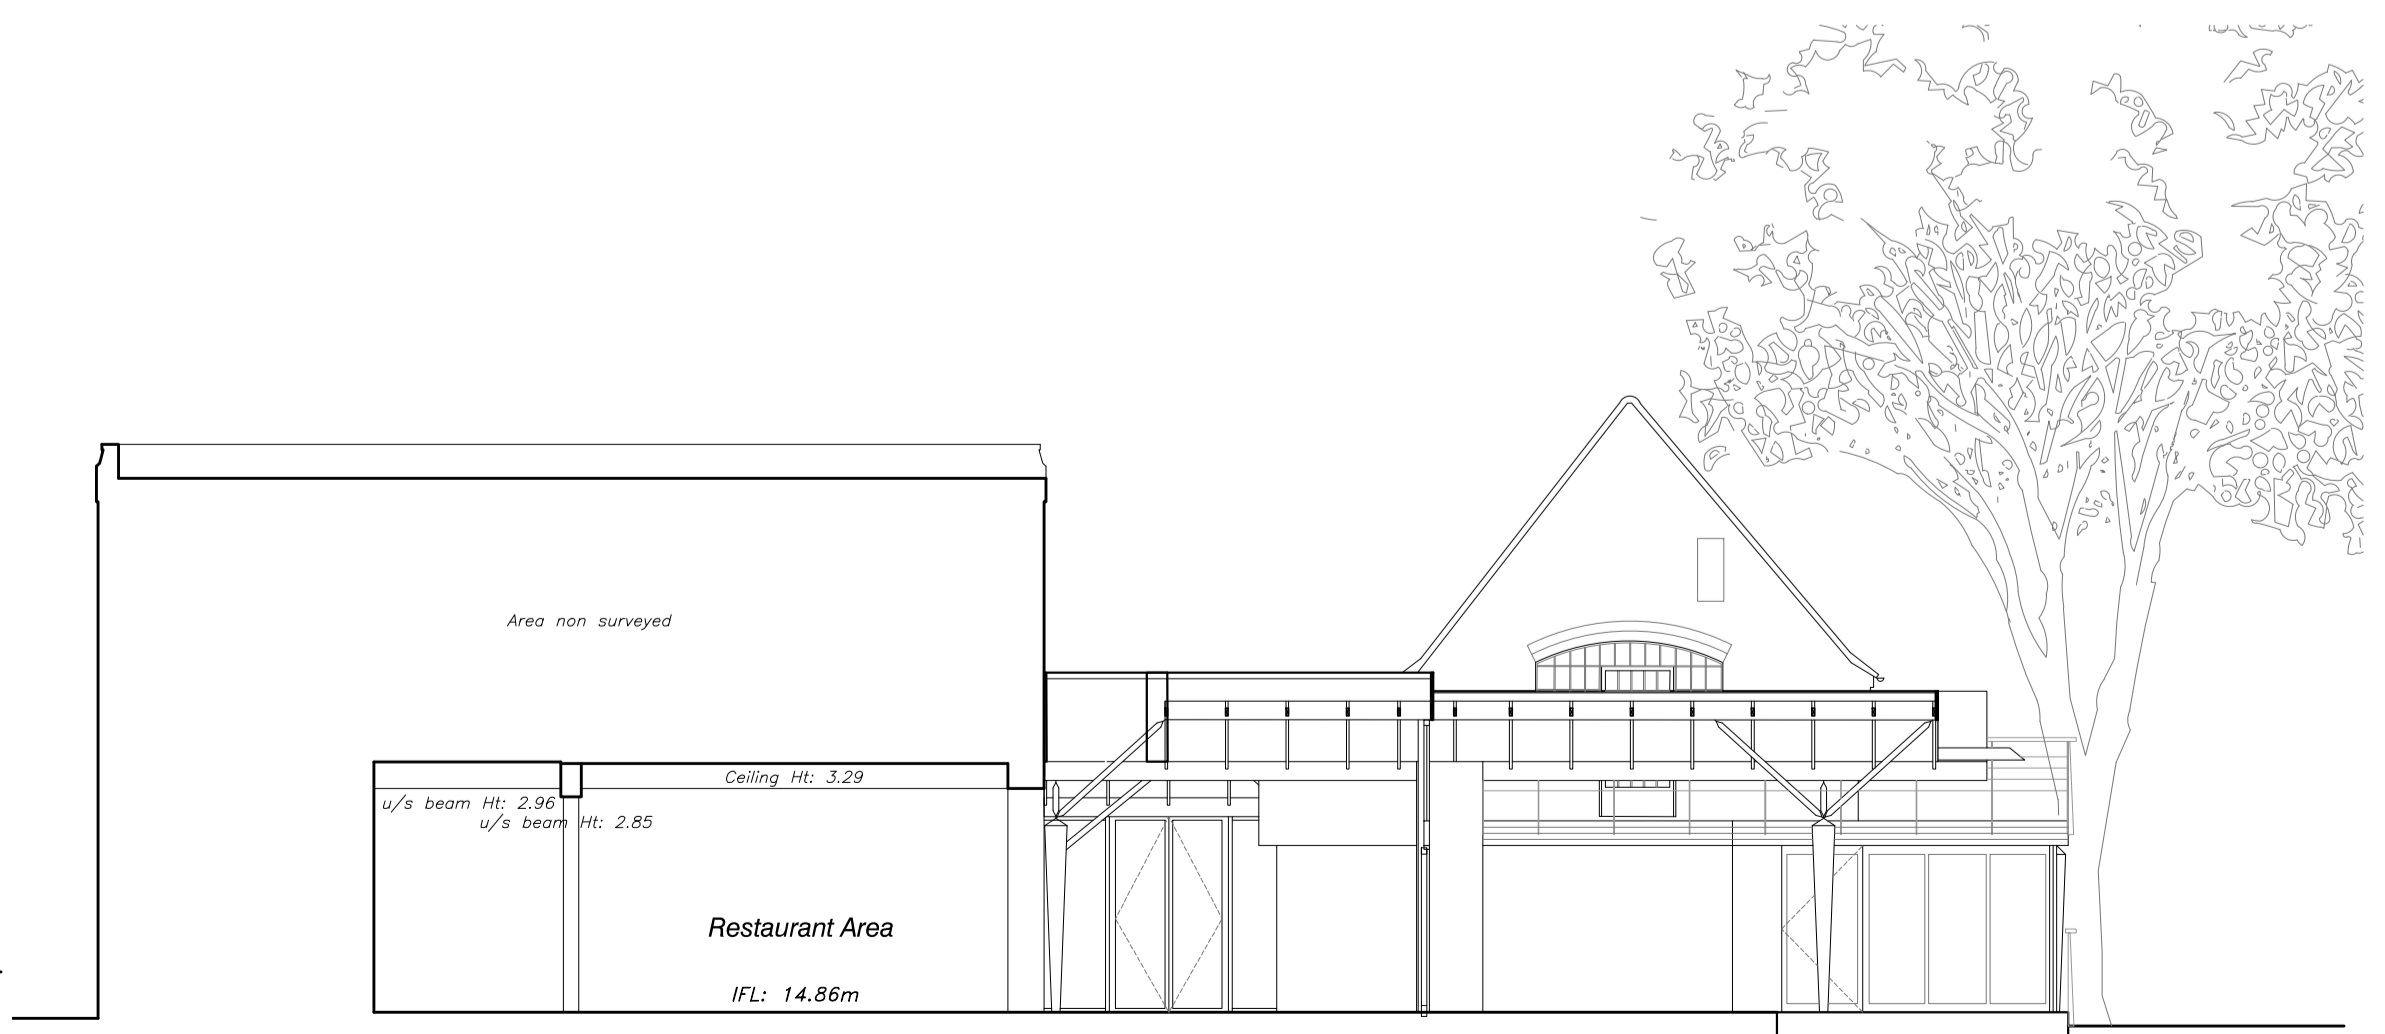

Section BB

Rev	Description	Date	By
A	Revision to new terrace canopy	11/14	SW

Status

Planning



Buchanan Hartley Architects Ltd
architecture interiors environment
13 Grosvenor Gardens London SW1W 0RD
T 020 7592 7247
E mail@buchananhartley.co.uk

Client

Project

20 Watermill Way
London SW19 2RD

Title

Elevations
Proposed

Scale
1:100@A1; 1:200@A3

Date
28/07/14

Drawn	Checked
HMC	MH

Project No	Drawing No	REV
0759	L(-)-006	A

This page is intentionally left blank