



FRONT ELEVATION

15/P4105 14 Lambourne Avenue

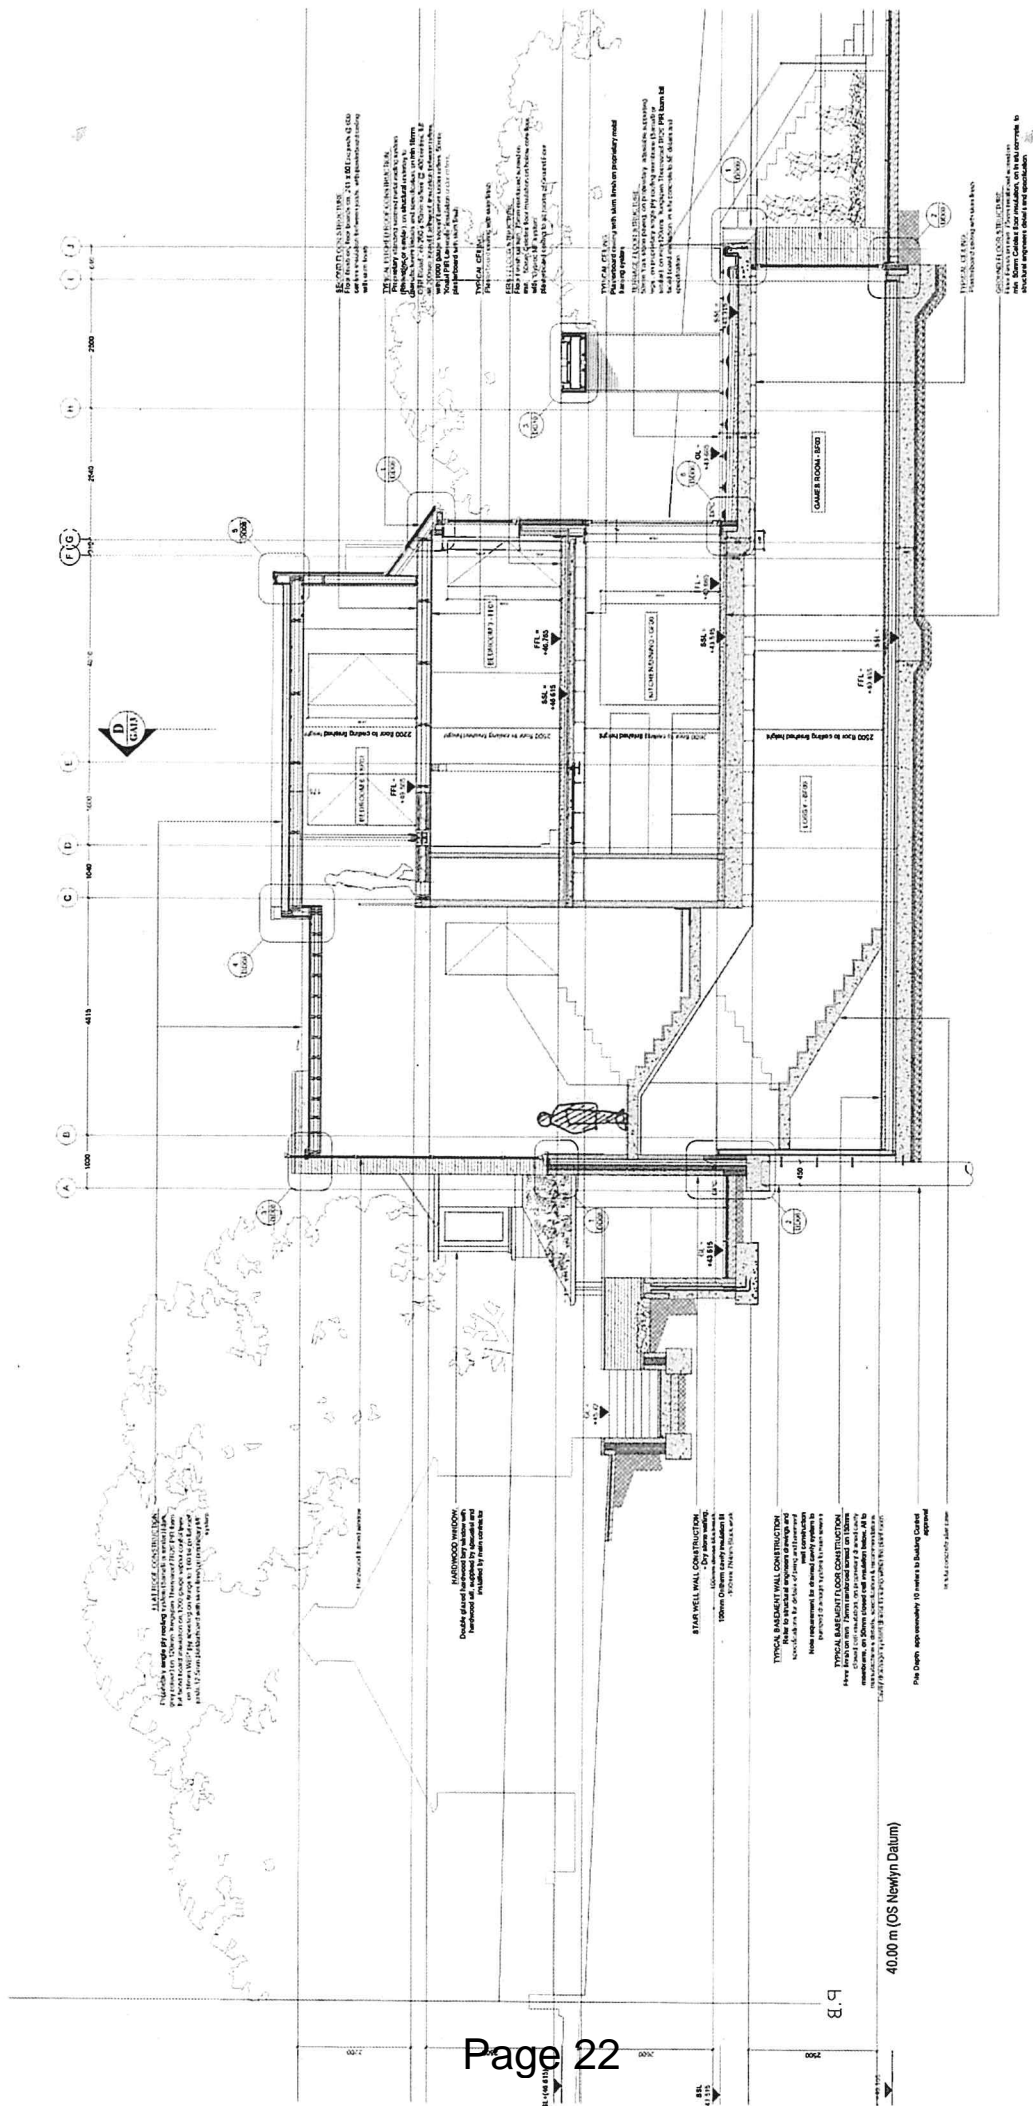

15/P/4105 14 Lambourne Avenue

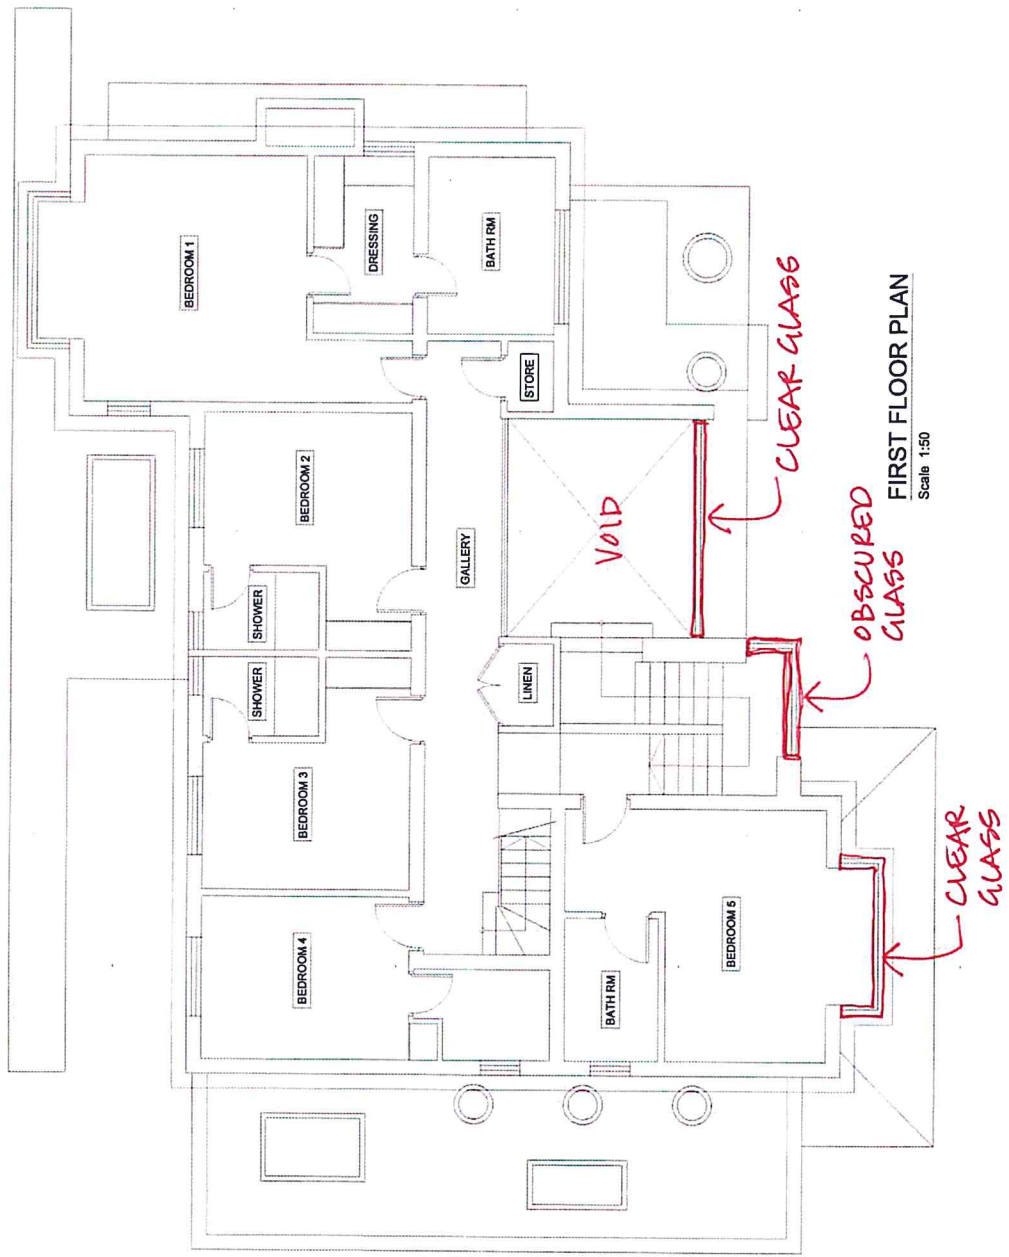

FIRST FLOOR PLAN
Scale 1:50

15/P4105 14 Cambourne Avenue

15/p4105 14 Lambourne Avenue

