

Copyright. This drawing and design and all the information contained therein is the sole copyright of The Ideas Company, and reproduction in any form is forbidden unless permission is obtained in writing.

- LEGEND :-**
- Illuminated EXIT sign.
 - Emergency light.
 - Break Glass Fire Alarm Call Point.
 - Electronic Fire Alarm Sounder (24v DC).
 - Ionisation Smoke Detector.
 - Heat Detector.
 - AFFF Extinguisher - 5 litre capacity.
 - CO2 Extinguisher - 2 kg capacity.
 - Dry Powder Extinguisher - 2.25 kg or 4.5 kg capacity.
 - Water Extinguisher - 9 litre capacity.
 - Fire Blanket - 1.2m x 1.2m.
 - Half hour fire resisting self closing door & frame, with combined intumescent fire & smoke seals. Door to have 'Fire Door - Keep Shut' notices in both sides unless otherwise indicated.
 - One hour fire resisting door & frame, with intumescent fire & smoke seals. Door to have 'Fire Door - Keep Locked' notice to external face unless otherwise indicated.
 - Door fitted with Panic Bar & 'PUSH BAR TO OPEN' Notice.
 - Fire Exit Door - Clear opening width.
 - SUSPENDED ceiling.
 - DIRTBOARD.
 - TV monitor.
 - Big screen projector.
 - Pool / Snooker Table.

EXISTING FLOOR AREA	SQ.M.
EDA - Drinking area, bar, kitchen & commercial kitchen	84.4
Gross Floor Area - Everything less formal accommodation	187.9
Kitchen Floor Area -	NA
Dining Covers - where pub is food focus, e.g. Two to One / All Day Family Feast: 60/50	NA
Revision:	Date:

**SCOTTISH & NEWCASTLE
PUB ENTERPRISES**
Shipstone Business Centre
Northgate
Nottingham
NG7 7FN


Burley Hall, Cardigan Lane, Leeds, LS4 2LE.
T: 0113 274 5577 F: 0113 274 6268

The Ideas Company
ARCHITECTURAL &
INTERIOR DESIGN CONSULTANTS


Job title
MITCHAM MINT
1 LILLIAN ROAD
STREATHAM VALE
LONDON SW16 5HN

Drawing title
Licensing Application


Scale 1:100 (A1)	Drawing No. M2485/ TIC /17
Date JAN '05	Drawn by TIC

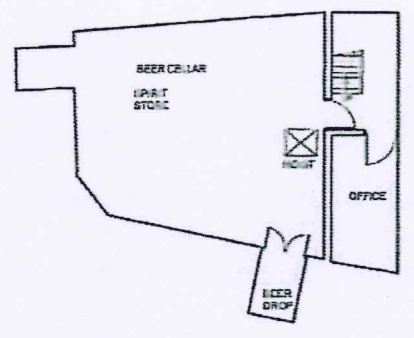

EXISTING CELLAR LAYOUT
56.7 M2

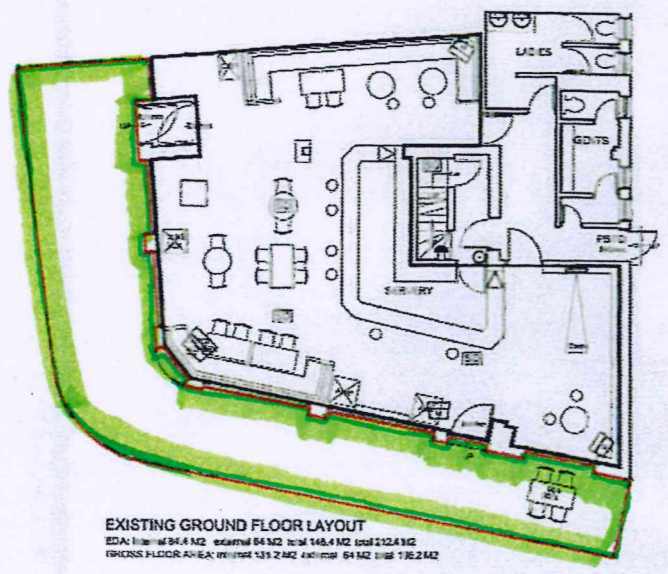

EXISTING GROUND FLOOR LAYOUT
EDA: 84.4 M2 Kitchen 64 M2 total 148.4 M2 total 232.8 M2
GROSS FLOOR AREA: 187.9 M2 Kitchen 64 M2 total 123.2 M2

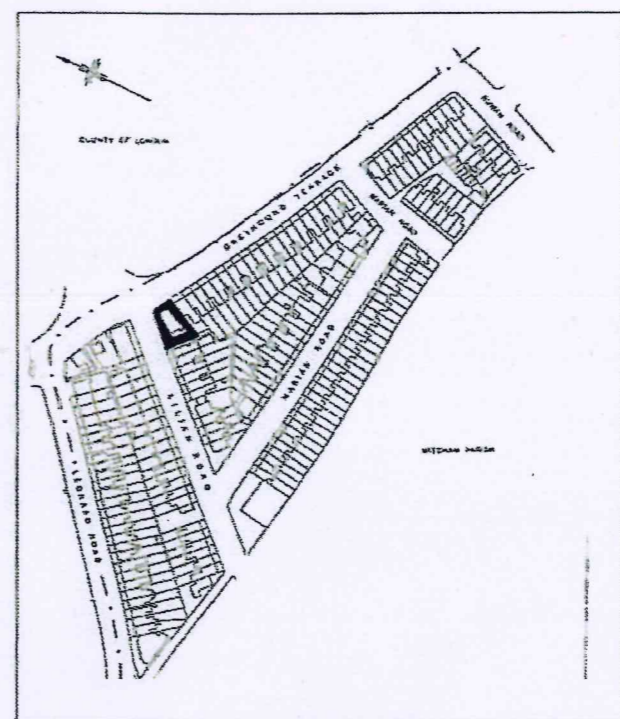

Site Location Plan
Scale 1"=20'

This page is intentionally left blank