


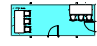












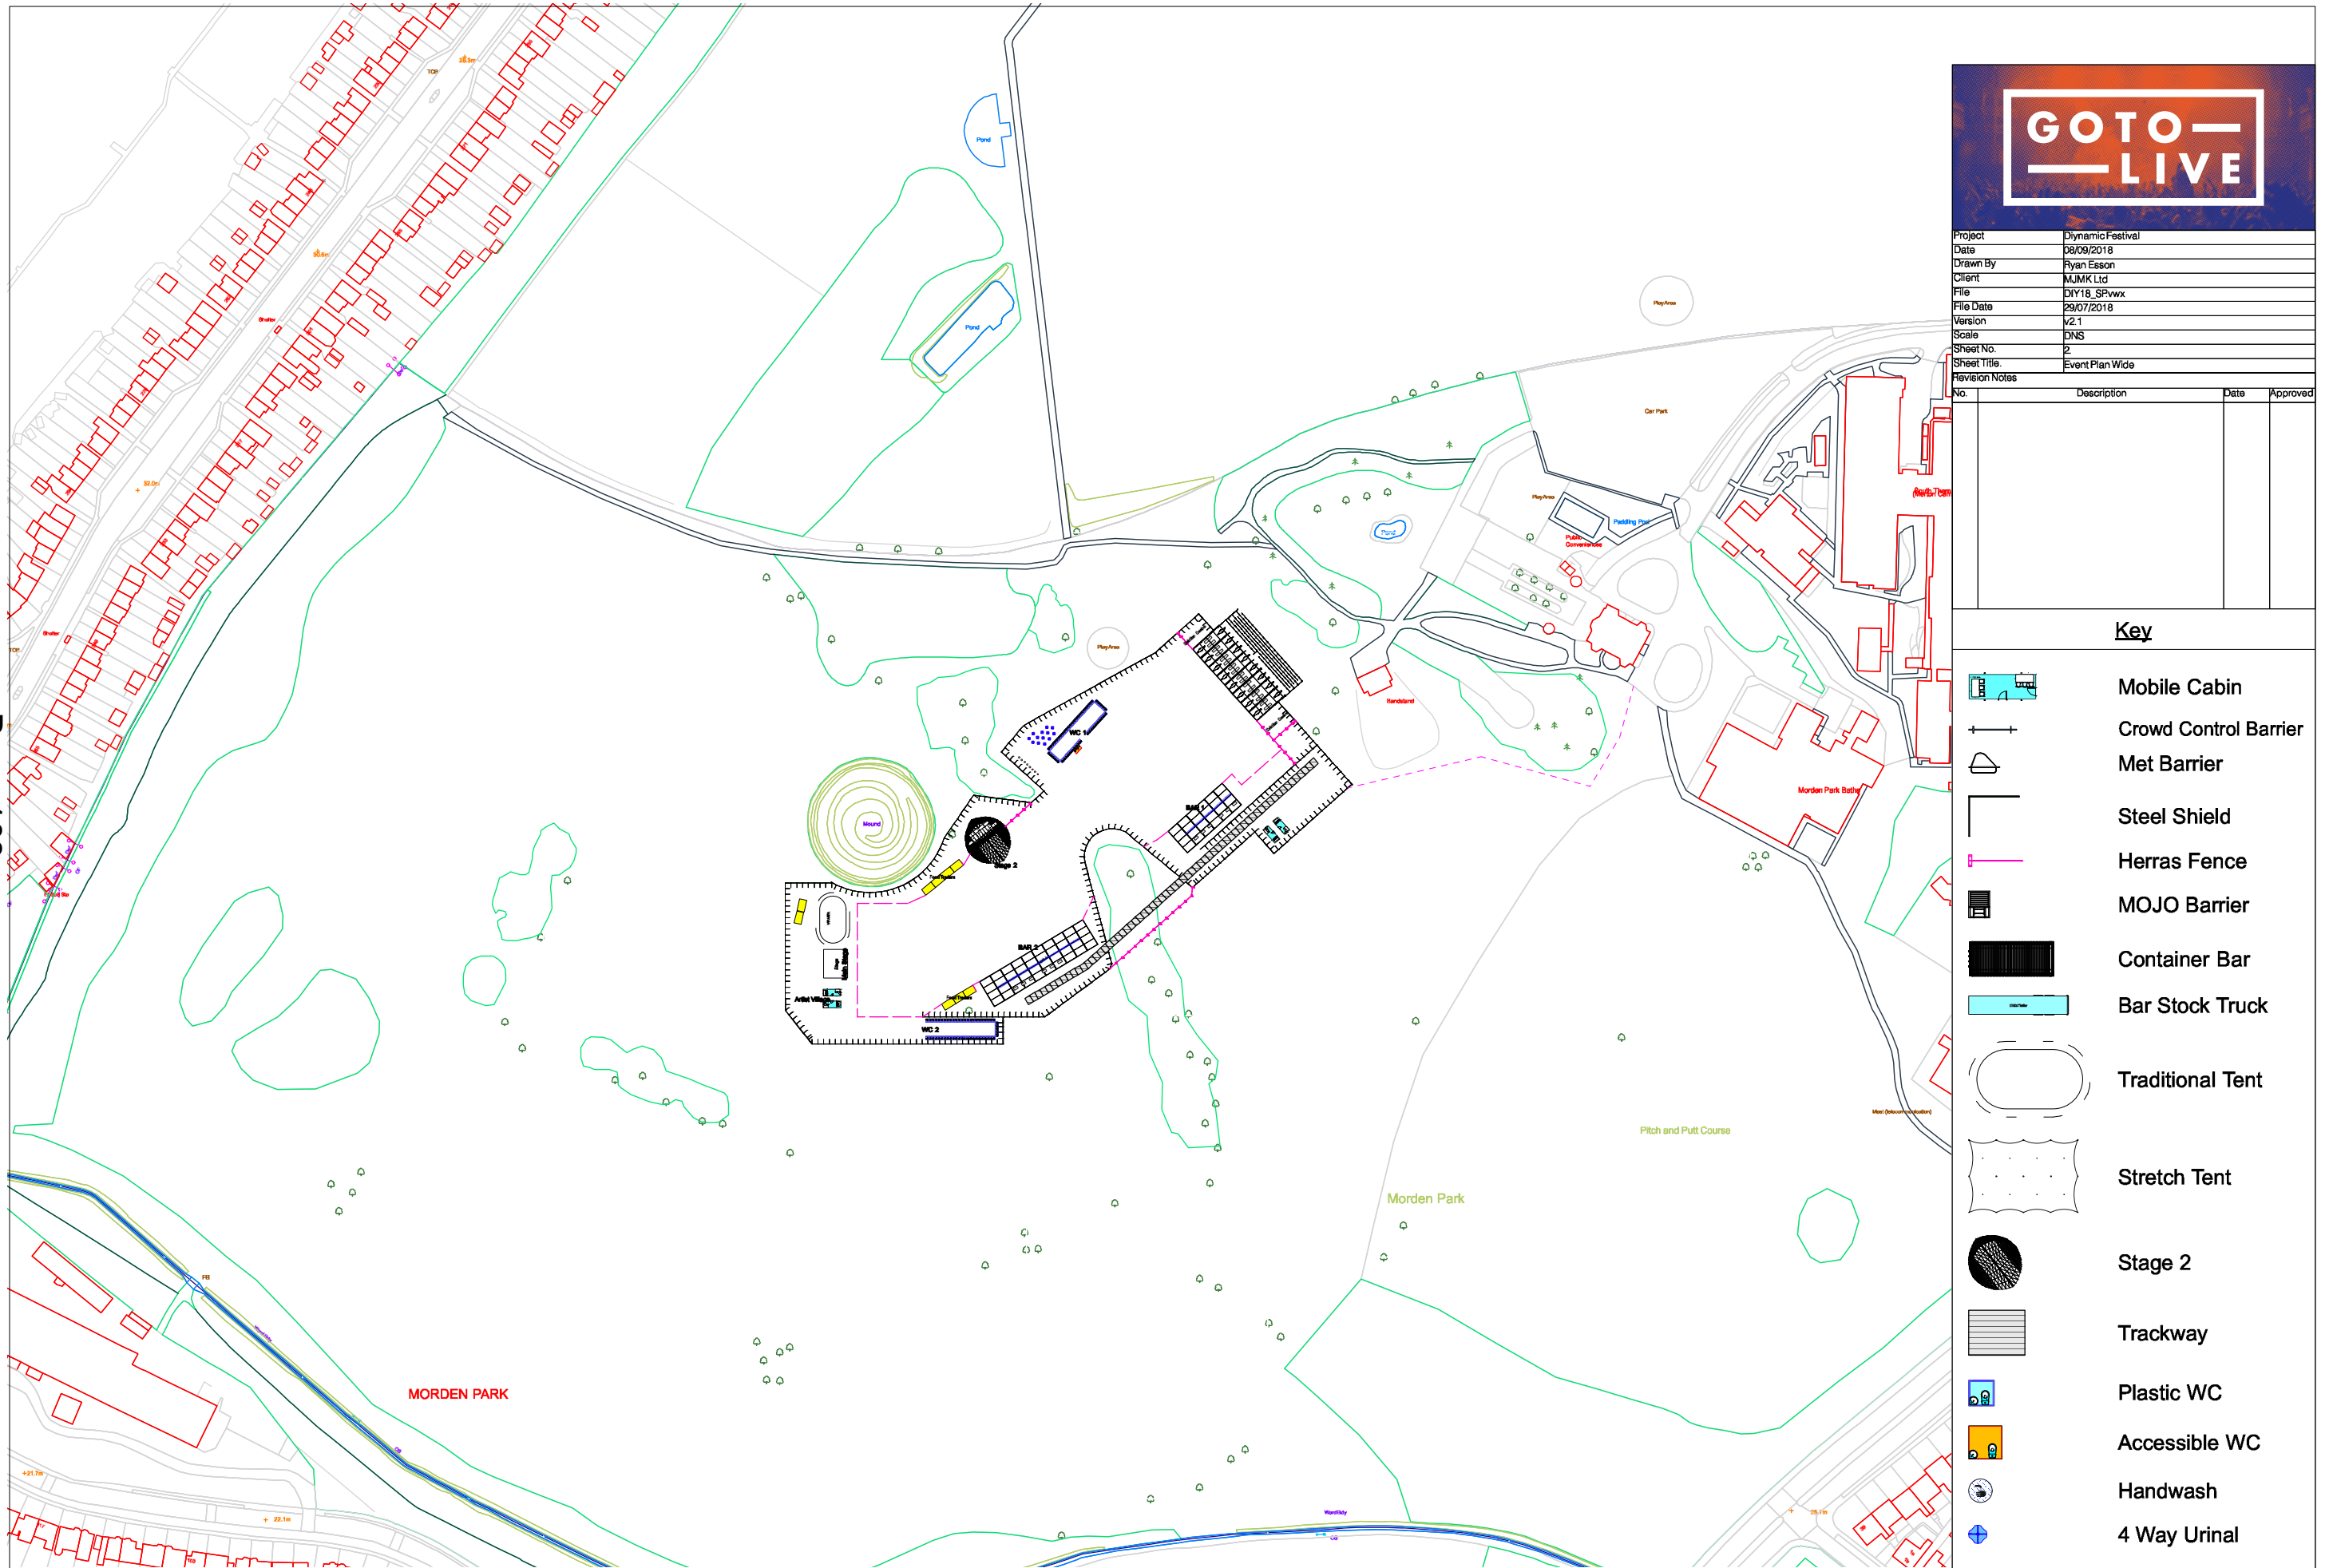


| | |
|-------------|------------------|
| Project | Dynamic Festival |
| Date | 26/09/2018 |
| Drawn By | Ryan Esson |
| Client | MJMK Ltd |
| File | DIY18_SPvwx |
| File Date | 29/07/2018 |
| Version | v2.1 |
| Scale | DNS |
| Sheet No. | 1 |
| Sheet Title | Event Plan |

| No. | Description | Date | Approved |
|-----|-------------|------|----------|
| | | | |

Key








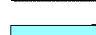





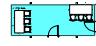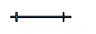


-  Mobile Cabin
-  Crowd Control Barrier
-  Met Barrier
-  Steel Shield
-  Herras Fence
-  MOJO Barrier
-  Container Bar
-  Bar Stock Truck
-  Traditional Tent
-  Stretch Tent
-  Stage 2
-  Trackway
-  Plastic WC
-  Accessible WC
-  Handwash
-  4 Way Urinal



| | |
|-------------|------------------|
| Project | Dynamic Festival |
| Date | 08/09/2018 |
| Drawn By | Ryan Esson |
| Client | MJMK Ltd |
| File | DIY18_SPWw |
| File Date | 29/07/2018 |
| Version | v2.1 |
| Scale | DNS |
| Sheet No. | 2 |
| Sheet Title | Event Plan Wide |
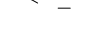
| No. | Description | Date | Approved |
|-----|-------------|------|----------|
| | | | |
| | | | |

Key

-  Mobile Cabin
-  Crowd Control Barrier
-  Met Barrier
-  Steel Shield
-  Herras Fence
-  MOJO Barrier
-  Container Bar
-  Bar Stock Truck
-  Traditional Tent
-  Stretch Tent
-  Stage 2
-  Trackway
-  Plastic WC
-  Accessible WC
-  Handwash
-  4 Way Urinal