



Existing Plan

Proposed Plan

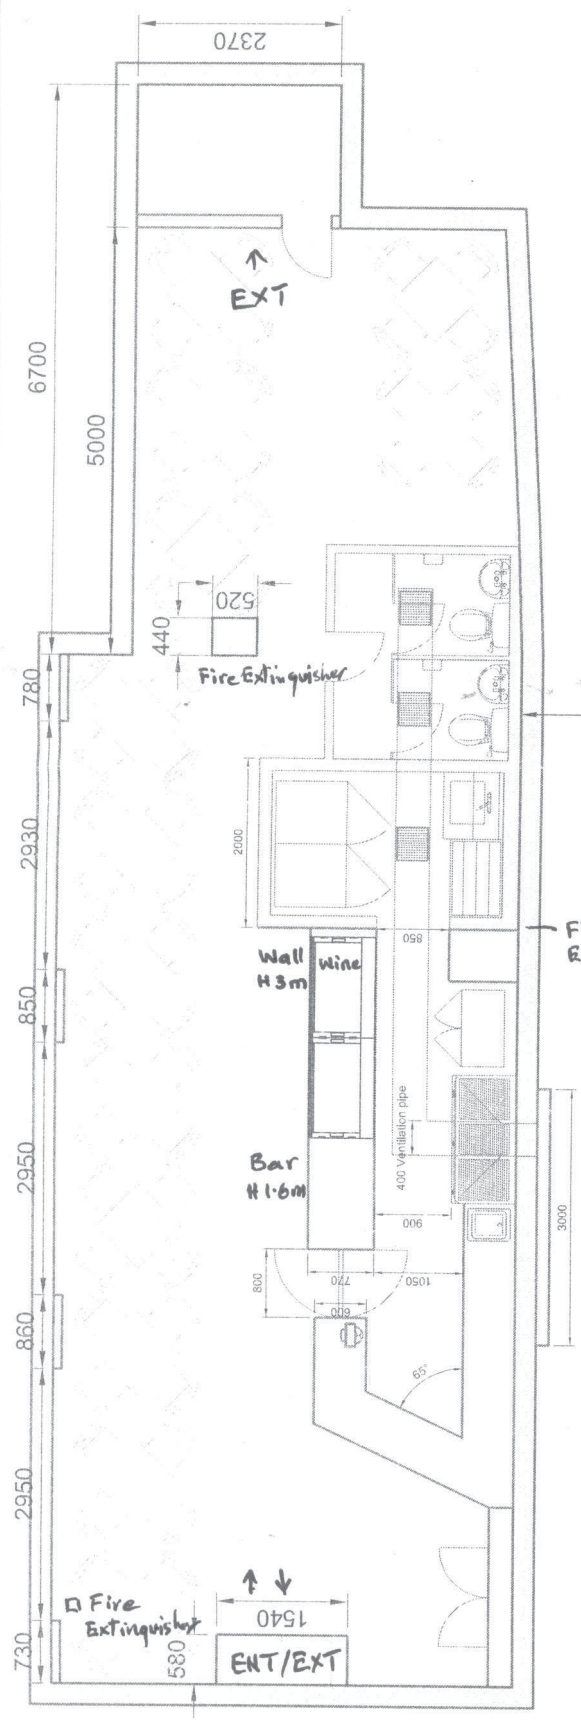

PLAN
Scale 1:60

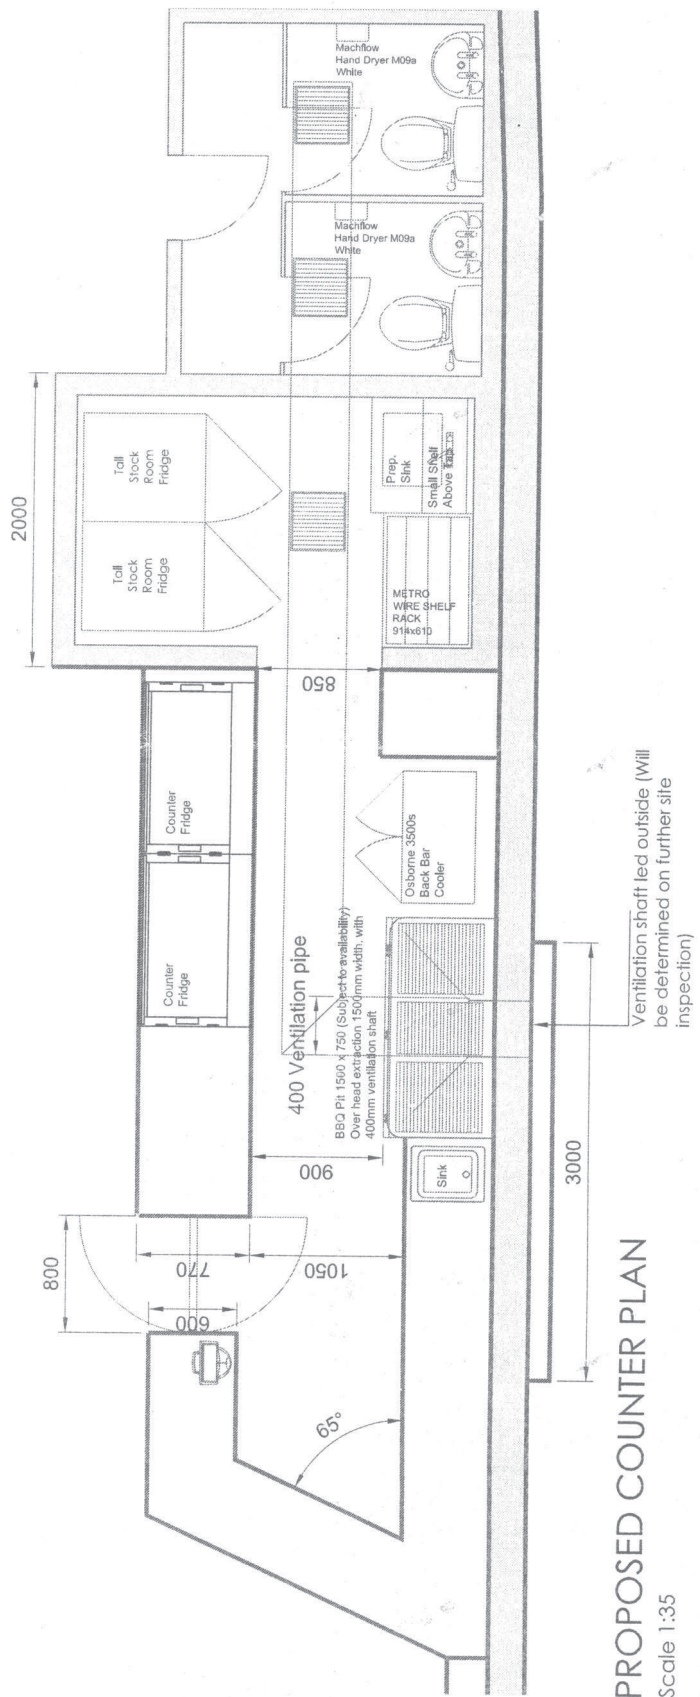

PROPOSED COUNTER PLAN
Scale 1:35

This page is intentionally left blank