


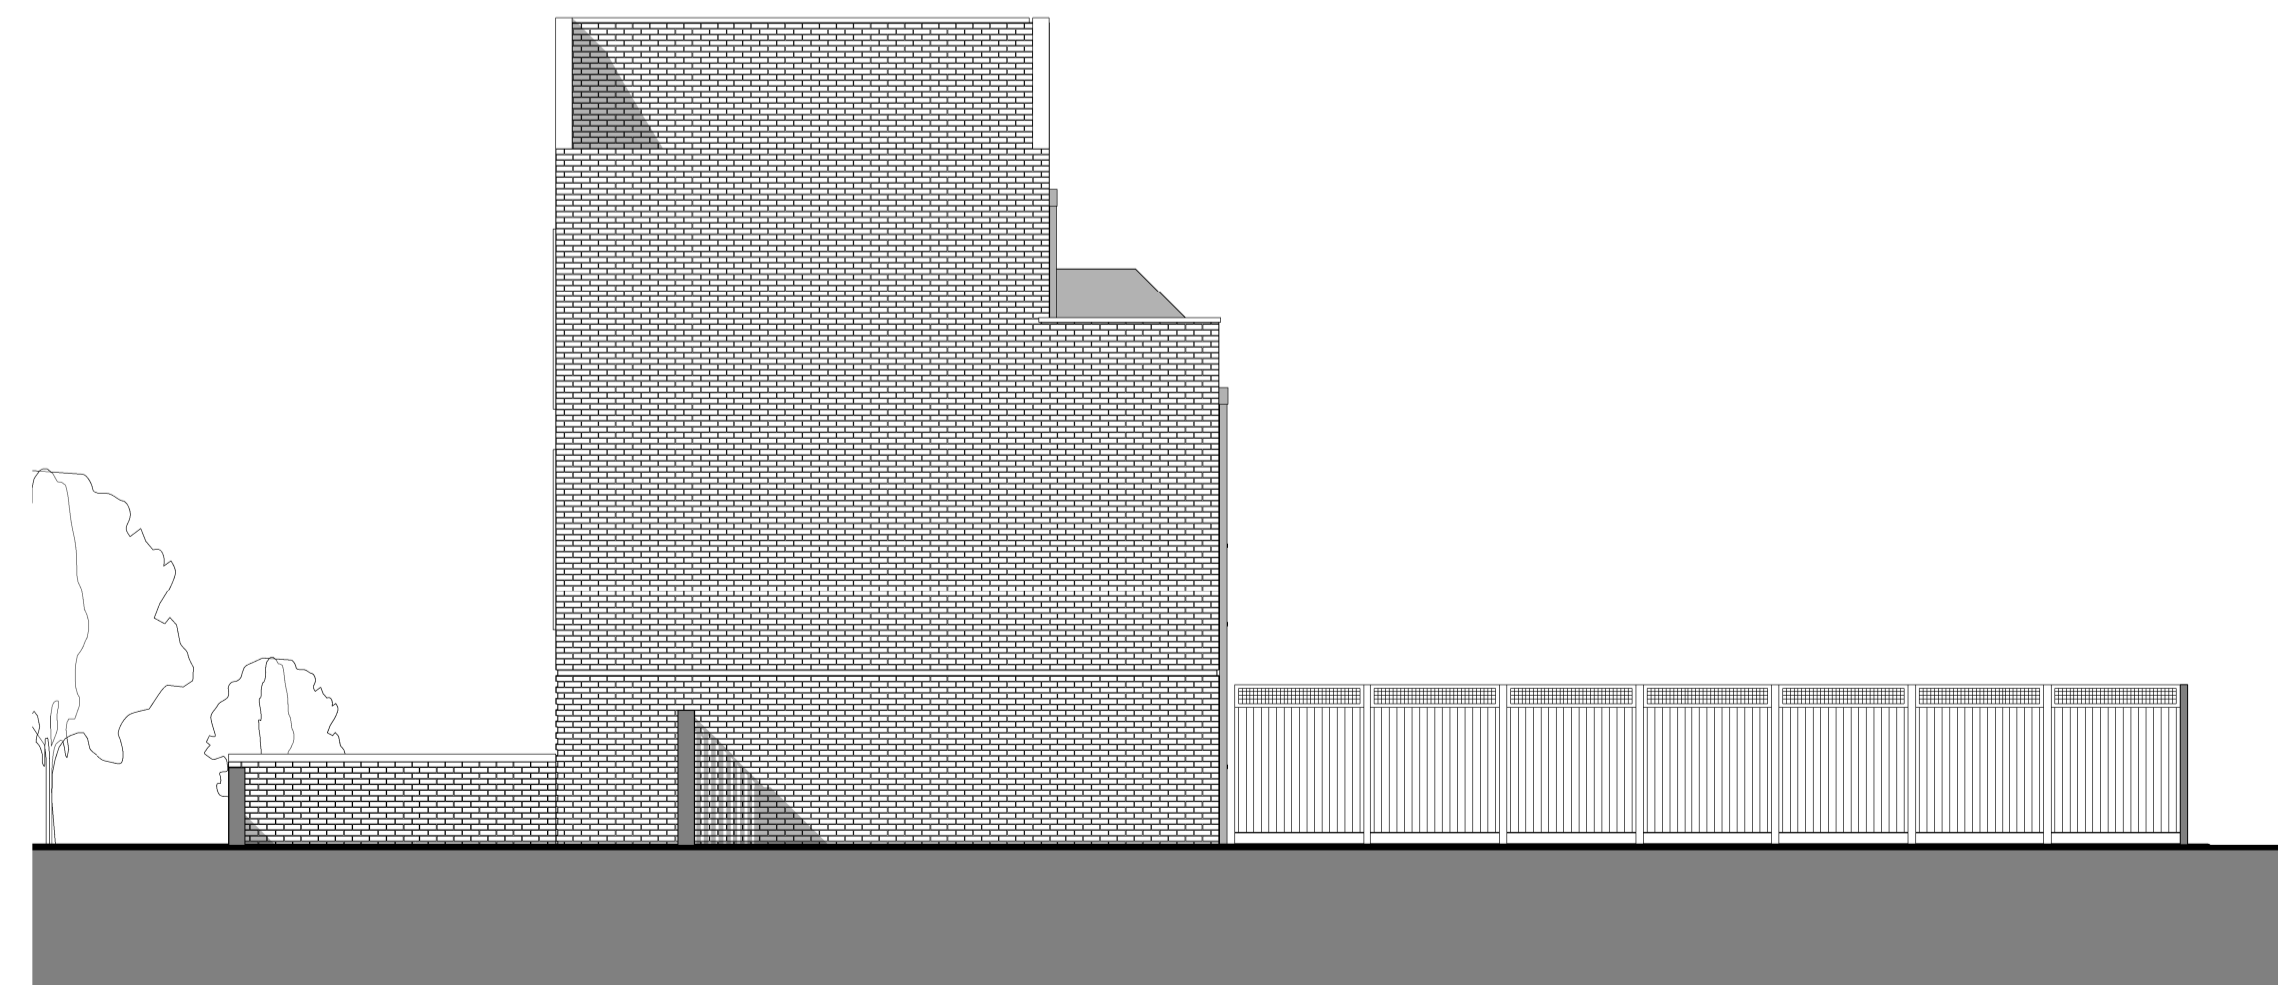


East Elevation
1 : 100




West Elevation
1 : 100



North Elevation
1 : 100

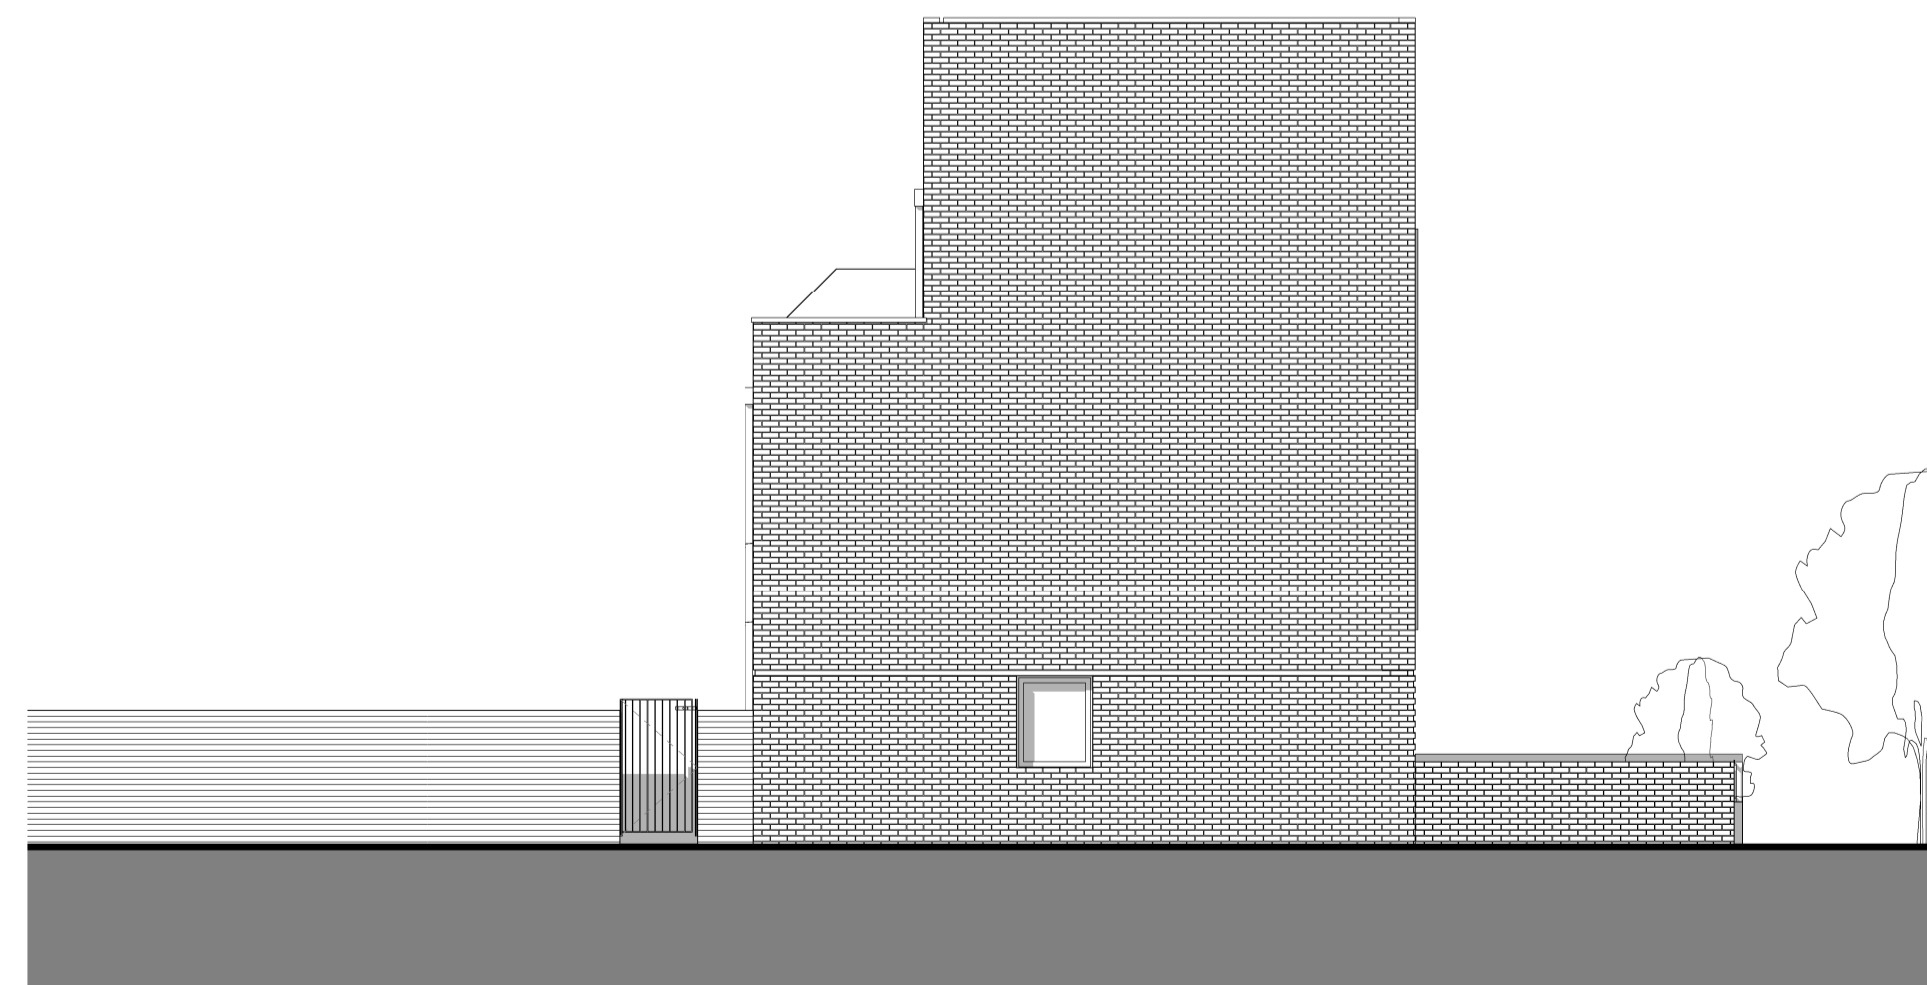

South Elevation
1 : 100

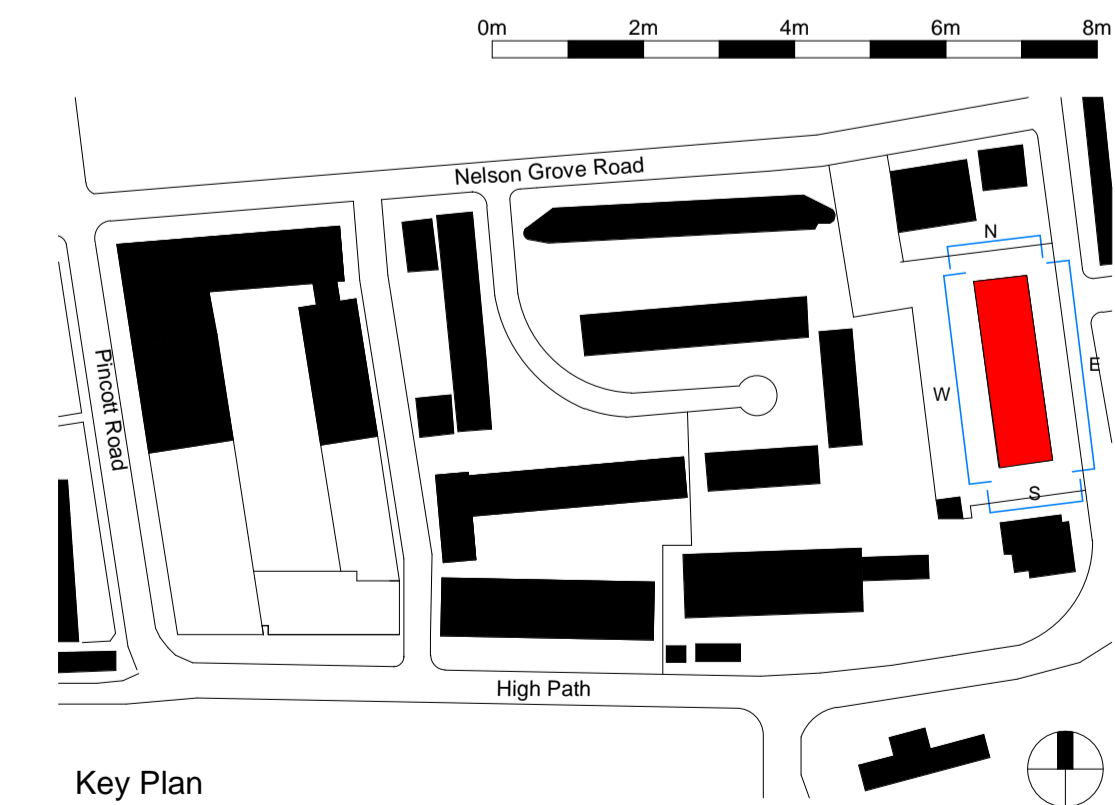

Key Plan

This page is intentionally left blank