


PROPOSED LICENSING PLAN

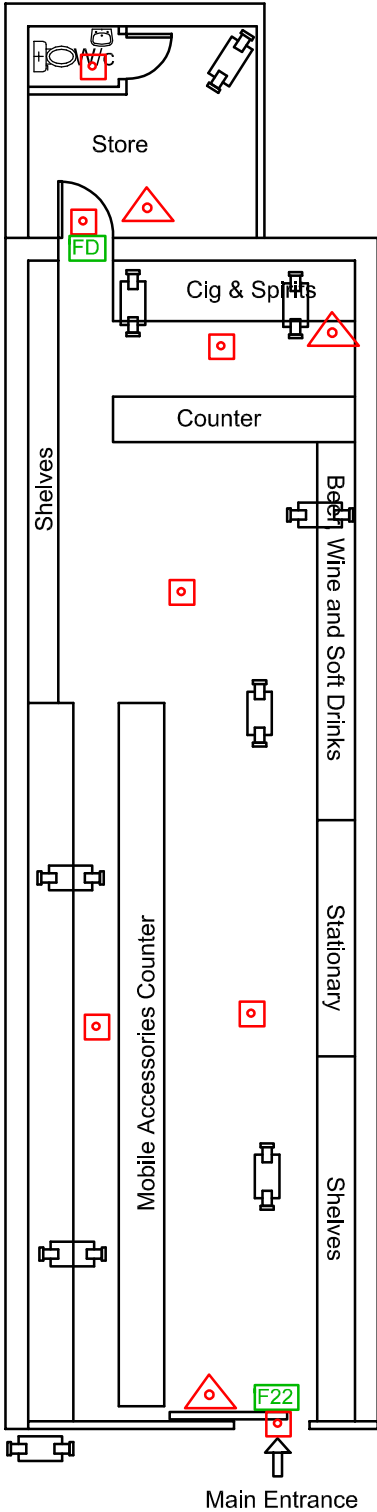

Property Address:
 256 London Road
 Mitcham
 CR4 3HD

Drawing no: P/HBS/210		Date: 4th Feb 2020
Key		Scale:1:100 Paper: A4
	FIRE EXTINGUISHER	
	FIRE EXIT SIGNS	
	EMERGENCY LIGHTING	
	Fire Check Door	
	CCTV CAMERAS	
CCTV RECORDING 31 DAYS		
SHUTTERS PROVIDED		
ALARM SYSTEM TO AOISPEC OR SIMILAR FITTED		

This page is intentionally left blank