



SCALE IN M
0 1 2 3 4 5 6 7 8 9 10

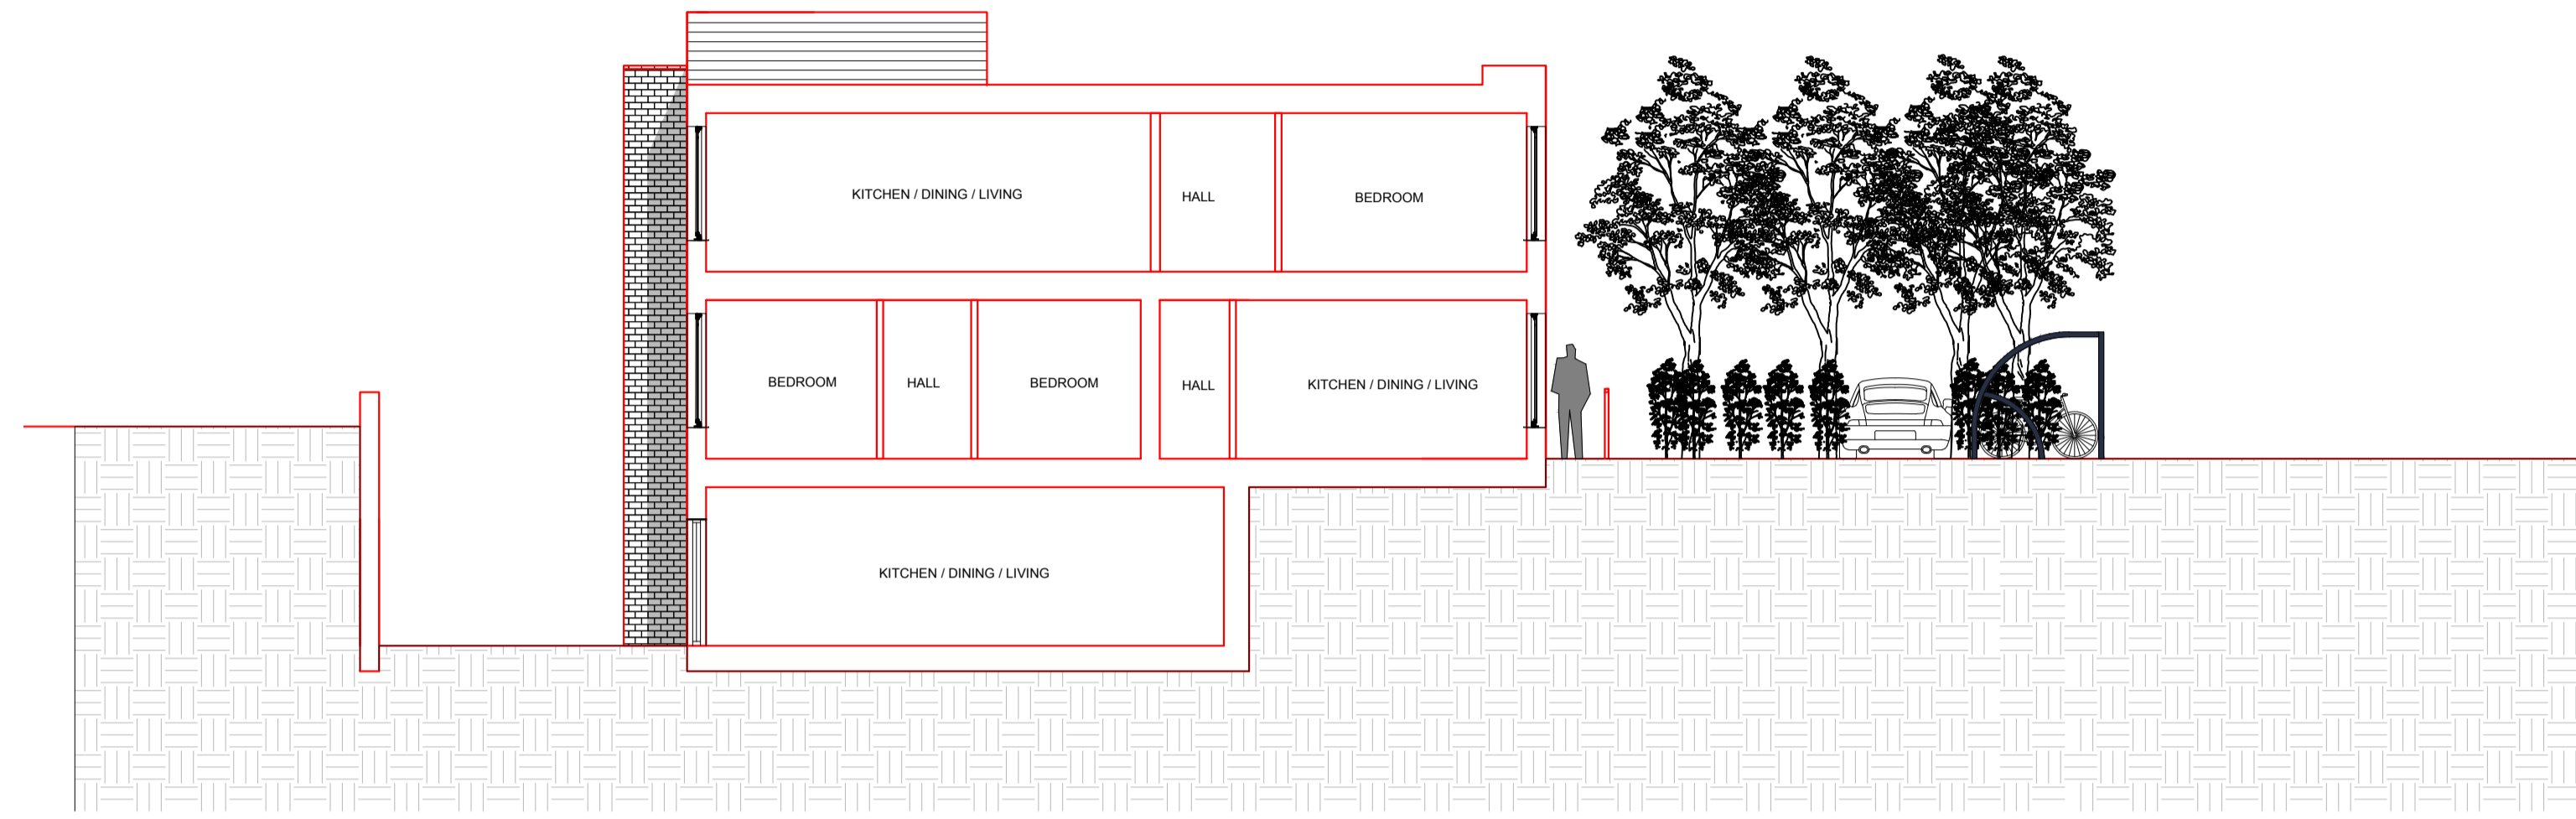

SECTION AA

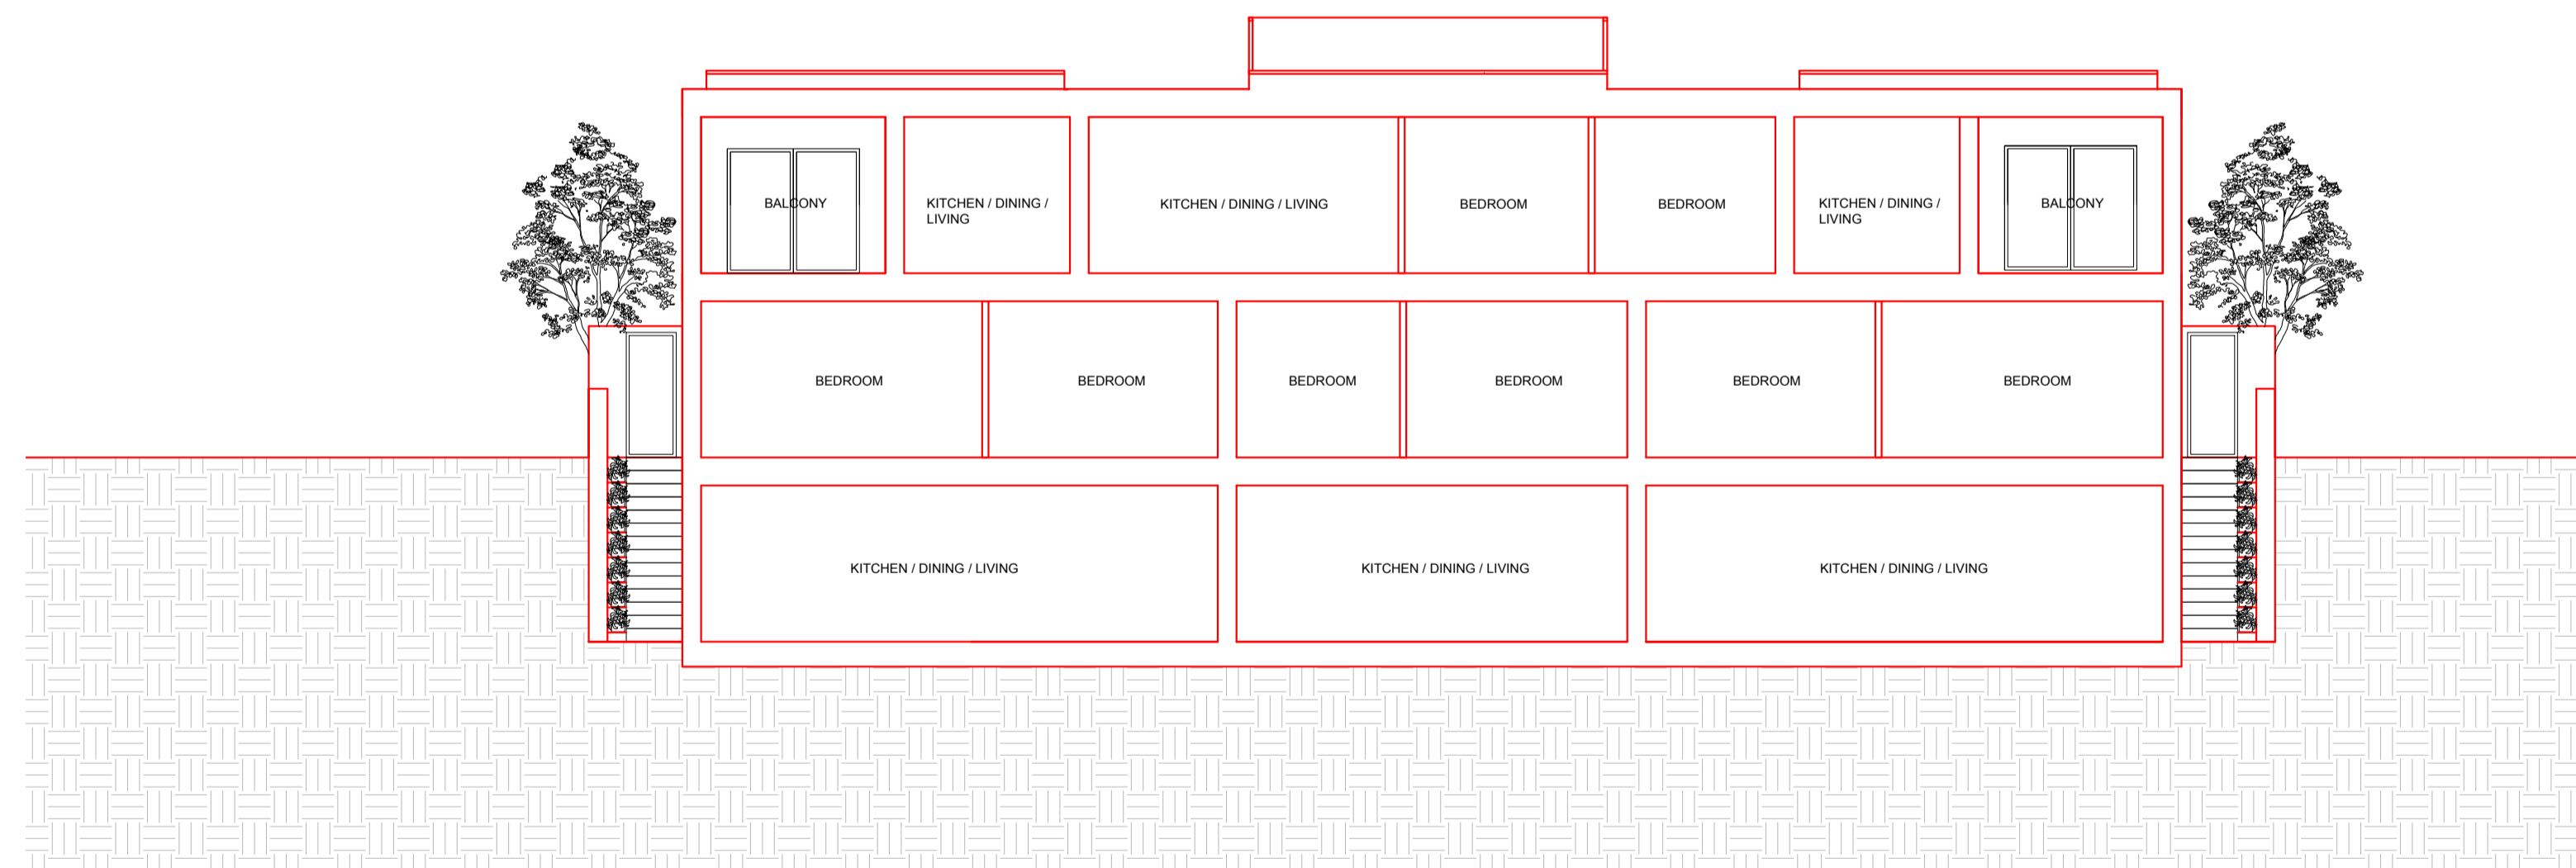

SECTION BB

title
87 ROBINSON ROAD
SW17 9DN, LONDON
client

description
PROPOSED SECTIONS AA & BB

bm architects
burgess mean architects
unit 1, the warehouse
12 ravenbury terrace
london
SW18 4RL

all dimensions to be checked on site. any discrepancy between this drawing and other information is to be referred to the partner(s). this drawing is copyright.
t: 020 8944 8050 f: 020 8946 9506 e: bma@burgessmean.co.uk

date: DEC 2019	scale: 1:100	project	drawing	revision
drawn by: SA	(A1)		SK/10	
file name:				
checked:				

This page is intentionally left blank