


PROPOSED SOUTHWEST ELEVATION


052-A-17-01

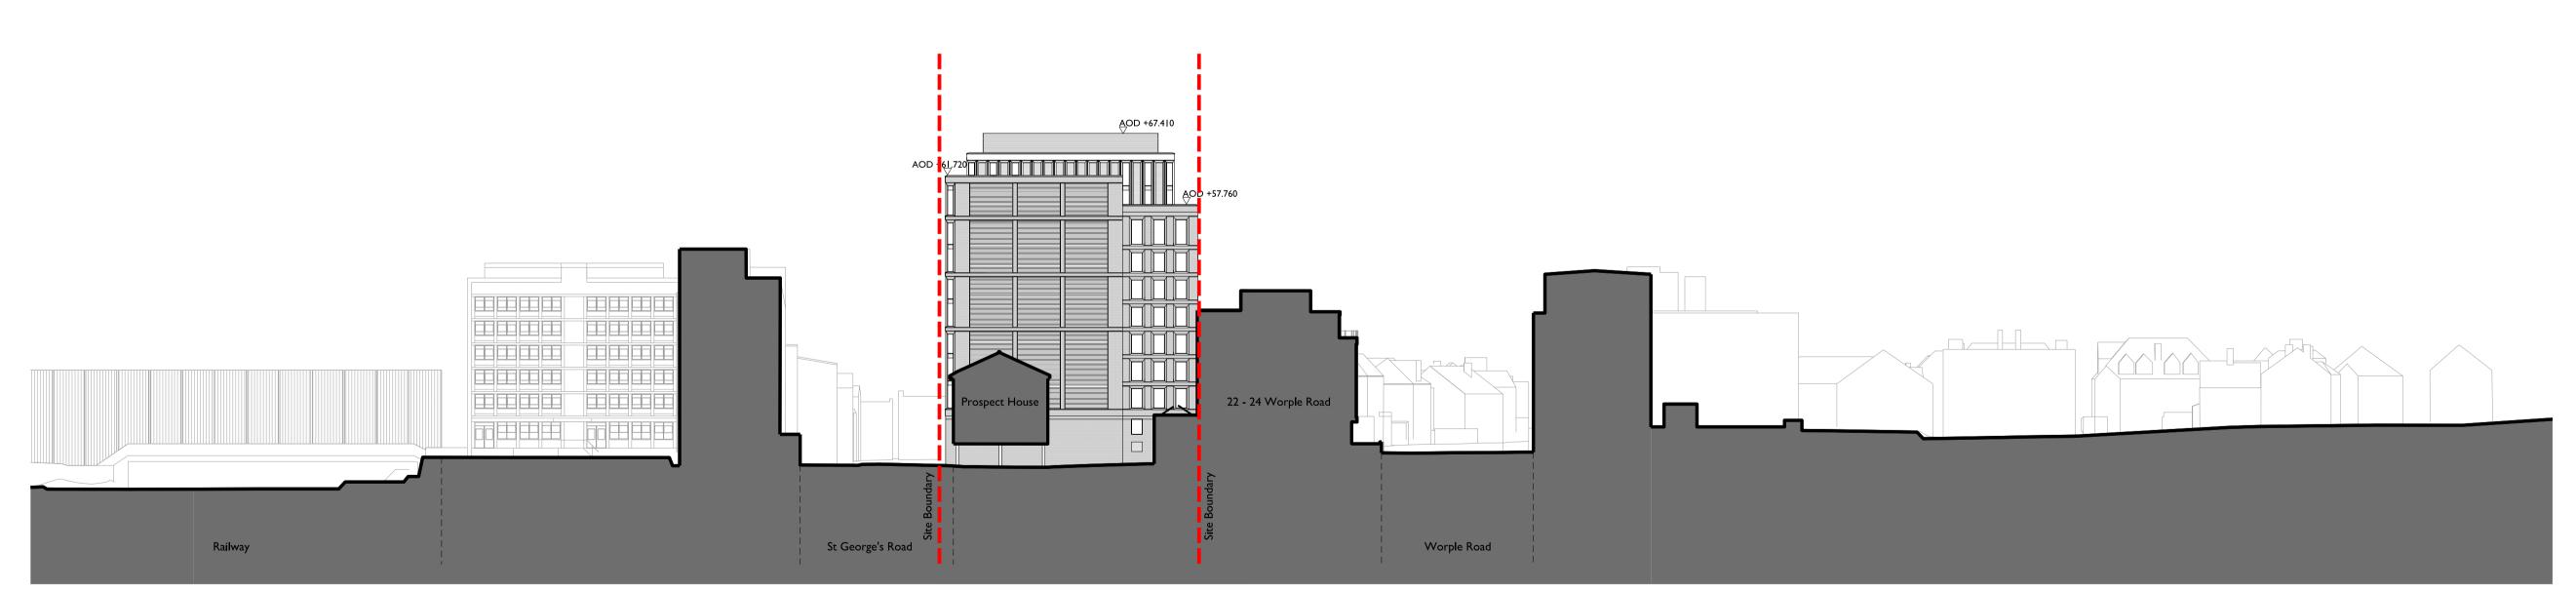


PROPOSED NORTHEAST ELEVATION
052-A-17-01

General Notes

- Dimensions are in milimeters unless stated otherwise. 2. Levels are in metres relative to project SOP with AOD
- equivalent level given for reference.
- Dimensions govern.
- All dimensions to be verified on site before proceeding. 5. All discrepancies to be notified in writing
- to MATT architecture LLP.
- 6. To be read in conjunction with all relevant engineers and specialists' drawings and specifications.

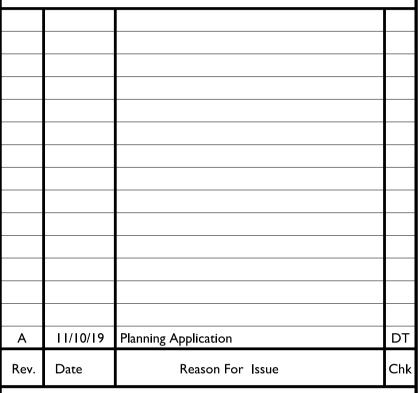

PLANNING APPLICATION

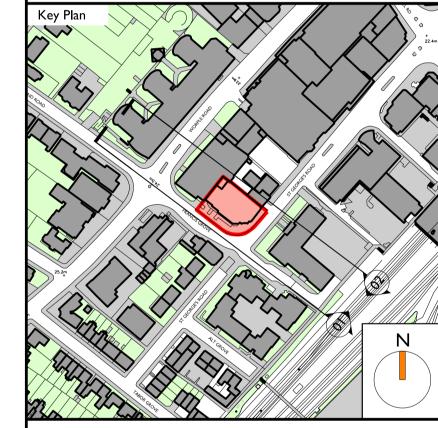

17 - 19 Leicester Square London WC2H 7LE

+44 20 3490 1243 contact@mattarchitecture.com



KINGSTON ESTATES

I-4 Francis Grove Wimbledon

Proposed **Elevations**

Scale @ A I 1:500

Scale @ A3

Number 052-A-17-01

AI sheet size

This page is intentionally left blanl