




271-273 HAYDONS ROAD

TENNYSON ROAD

PROPOSED HAYDONS ROAD ELEVATION

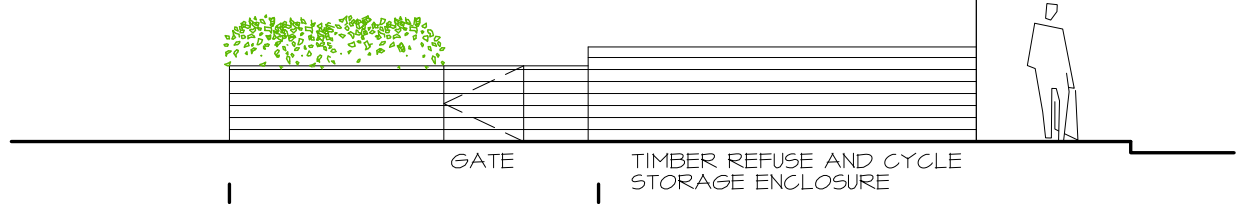

GATE

TIMBER REFUSE AND CYCLE STORAGE ENCLOSURE




TIMBER REFUSE AND CYCLE STORAGE ENCLOSURE



271-273 HAYDONS ROAD

TENNYSON ROAD

EXISTING HAYDONS ROAD ELEVATION

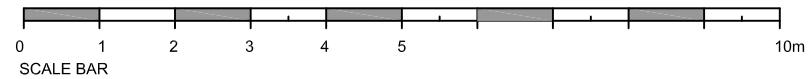

Page 337

PLANNING APPLICATION

Project: _____
 271-273 Haydon Road
 Wimbledon SW19 8TX
 Title: _____
 Existing & Proposed
 Haydons Road Elevations
 Scale: 1:100 @ A3
 Date: Jnan 2020
 Drawing No: _____
 271HR-106-A



This page is intentionally left blank