


**Notes**

This drawing has been prepared on a CAD System. Round dimensions on 1:50 and 1:100 drawings to nearest 5mm where appropriate. Hatch patterns (especially brickwork) may not scale correctly. DO NOT work from hatched elevations - use dimensioned brickwork setting out drawings.  
 See Drawing 121 for Composite Specification - Maaa, Raaa, Faaa  
 See Steelwork details Dwg 730.. for all Baa Items.  
 Read with Structural Drawings, Specification and Programme

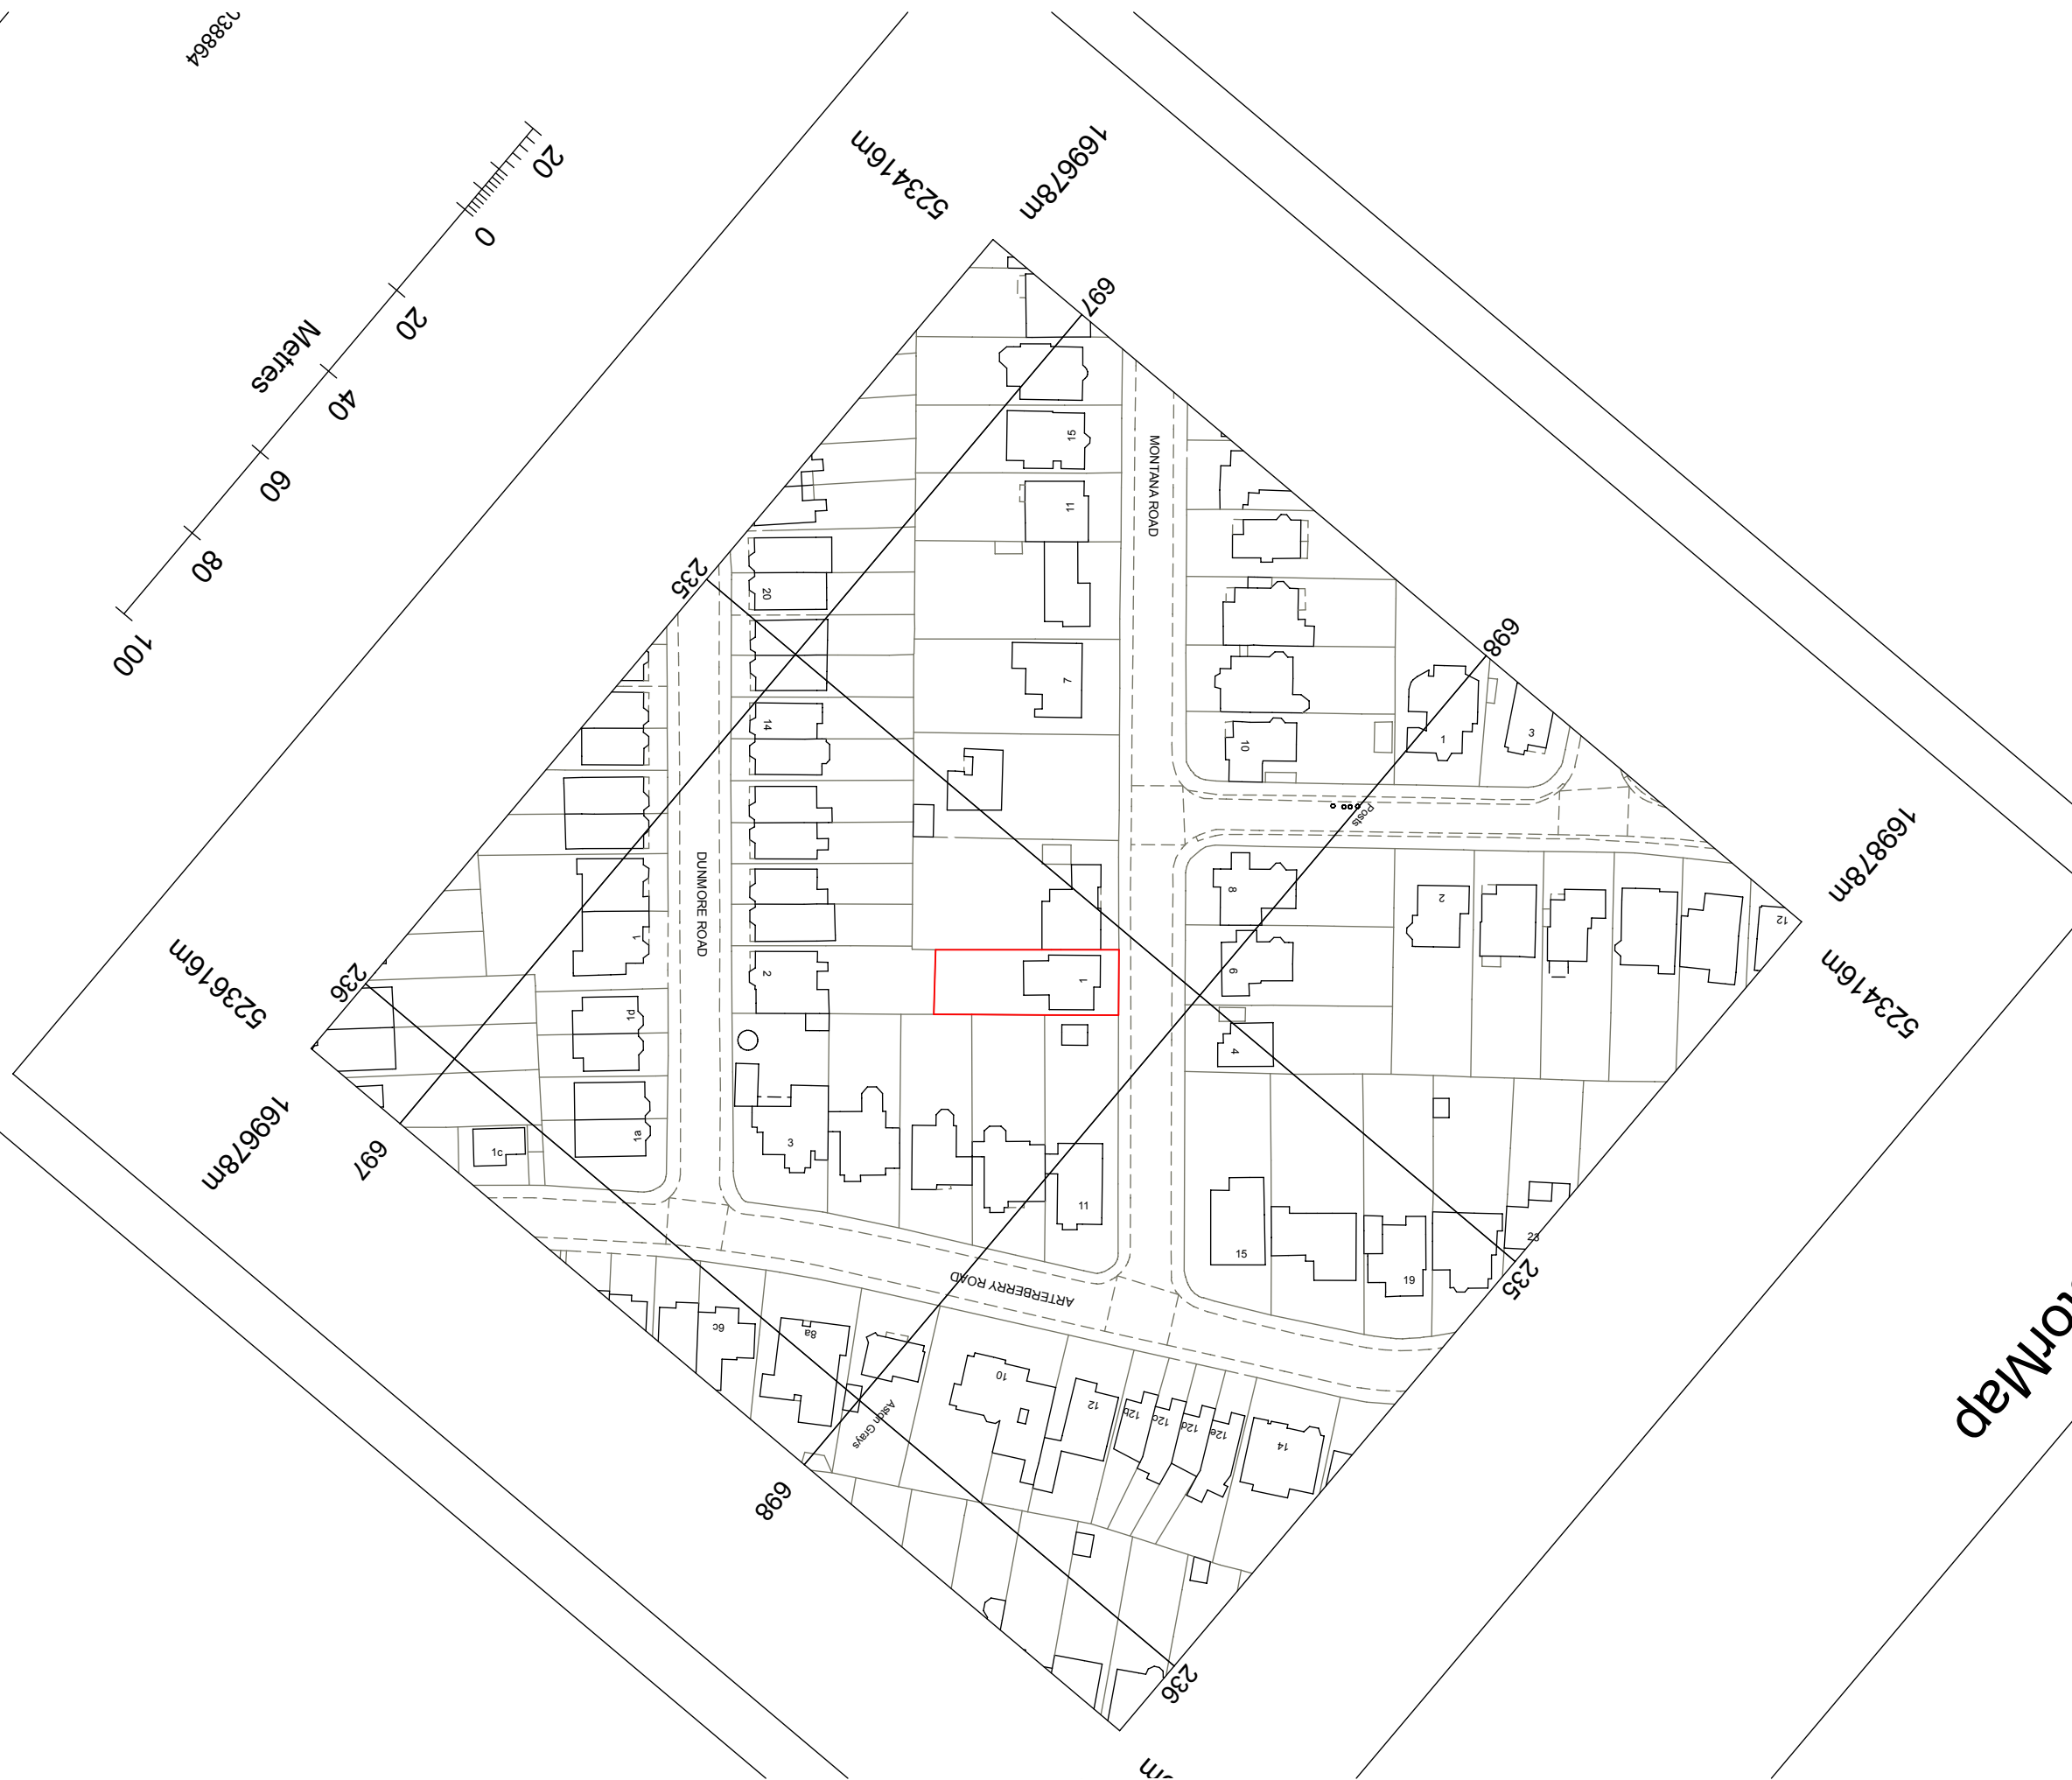

# Cambria

8 Ridgway Place, Wimbledon SW19 4EP  
 020 8605 2432 07903 640 127  
 www.cambriaprojects.co.uk CoNo 05741570

- P3 191025 Planning Submission
- C8 191010 Structural to Conditions Drawing
- C8 191008 Conditions Drawing
- C7 190920 Incr Depth, Incl NE corner, Pool Pipes
- C6 190823 Structural Solution
- C5 190730 Rooflight & Garden Change

**1 Montana Road**  
 London SW20 8TW

## Extension and Refurbishment



© Cambria Project Management Ltd 2005-2017

**1:1250 at A3**



170 P3 191126 23.pln  
 Printed Monday, 2 December 2019

# 170.211 P3

Location Plan

dwgMap

This page is intentionally left blank