


# Apartment Block 2 - Third Floor

Flat 7 - 1b2p - 53 sqm  
 Flat 8 - 2b4p - 73 sqm  
 Flat 9 - 3b6p - 140sqm

Page 65

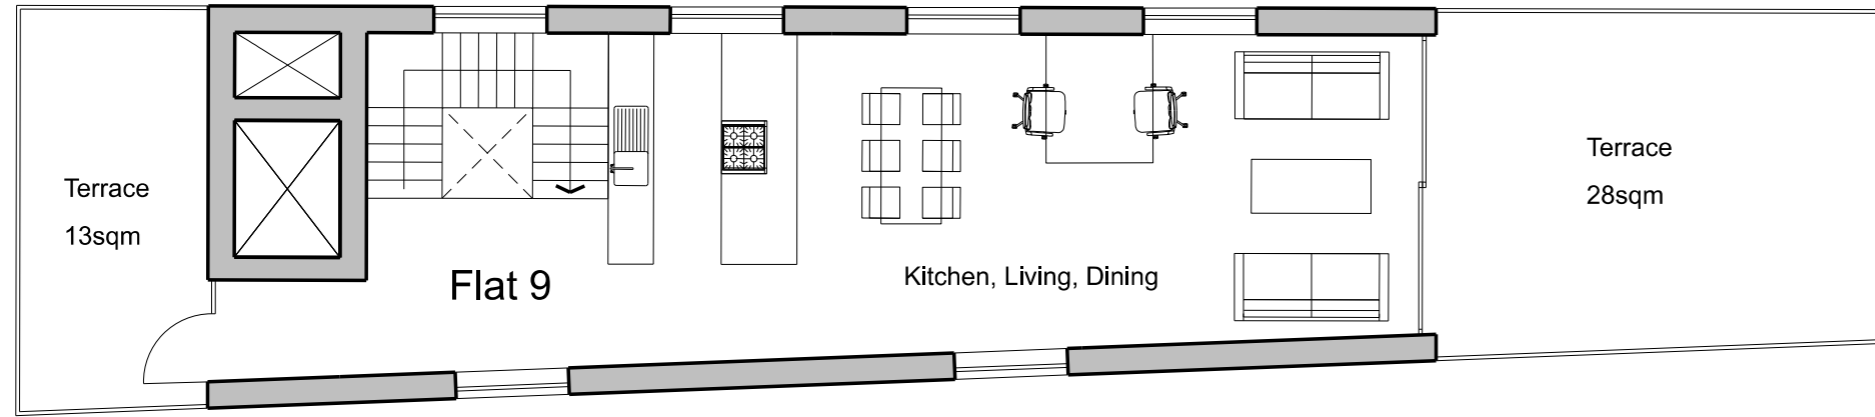

rev	date	notes	drawn by	checked by
H	25.08.20	Issued for Planning		TR
G	25.02.20	Issued for Planning	AD	TR
F	21.02.20	Issued for Planning	AD	TR
E	19.02.20	Issued for Planning	AD	TR
D	18.02.20	Issued for Planning	AD	TR
C	10.10.19	Issued for Information	AD	TR
B	20.09.19	Issued for Information	AD	TR
A	12.09.19	Issued for Information	AD	TR

rev date notes drawn by checked by

1: Originator  2: Project Architect  3: Director

FOR INFORMATION ONLY

**AndArchitects**

16 Mandeville Courtyard, 142 Battersea Park Road, London SW11 4NF  
 tel: +44 (0) 20 7720 5999 email: ma@andarchitects.co.uk

client

Hugo Fonseca

project

Wyke Road

drawing title

Apartment Block 2 Third Floor

project start date scale revision

September 2019 1:50 @ A1

1:100 @ A3

drawing number

507 PL(H)106

H



All dimensions must be checked on site and any discrepancies reported to the architect before any work commences. DO NOT SCALE from this drawing. This drawing is the copyright of AND Architects Ltd and may not be copied or printed without express written permission from AND Architects Ltd

This page is intentionally left blank