


Page 95

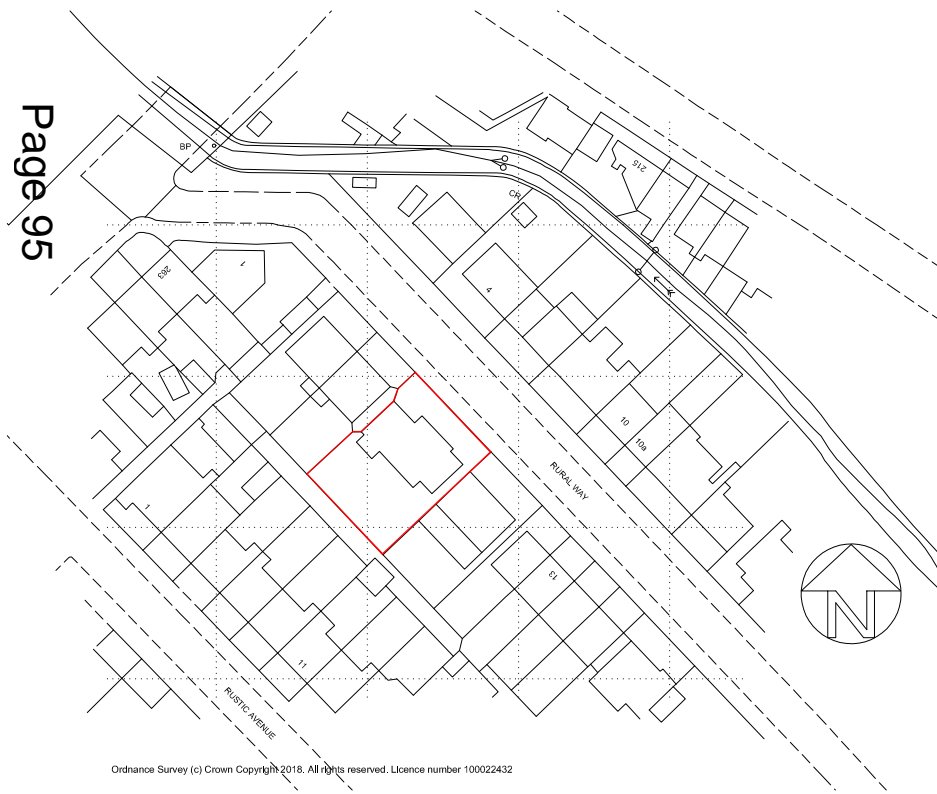

Ordnance Survey (c) Crown Copyright 2018. All rights reserved. Licence number 100022432

1 / Location Plan, 1:1250



2 / Existing block Plan, 1:500

Job Title:

Residential development at 7 Rural way

Drawing Title:

Existing block plan and Location Plan

Revision Notes:

-

CLIENT : Prime homes  
SITE : 7 Rural way Streatham ,  
London

This drawing must not be reproduced in whole or part without written consent. Do not scale this drawing. Written dimensions to be checked on site. Electronic issue to be confirmed by paper copy only.

**DS SQUARED** architects

■ NORTH STUDIO | MULTICON HOUSE | 2 SPRING VILLA ROAD | EDGWARE | HA8 7EB  
■ SOUTH STUDIO | MATRIX STUDIOS | 91 PETERBOROUGH ROAD | LONDON | SW6 3BU  
■ design@dssquared.co.uk ■ www.dssquared.co.uk ■ 020 8732 5620

Scale: 1:100 @ A3

Date: 09/10/2019

Drawn By: KL

Checked By: PB

PROJECT  
1477

Drawing No  
01

Rev  
-

This page is intentionally left blank